


Contractor: Cleary Construction, Inc.

Plant: Beaver Dam, Ky.



Slack: 3.72"


Structure Total: 11936 lb

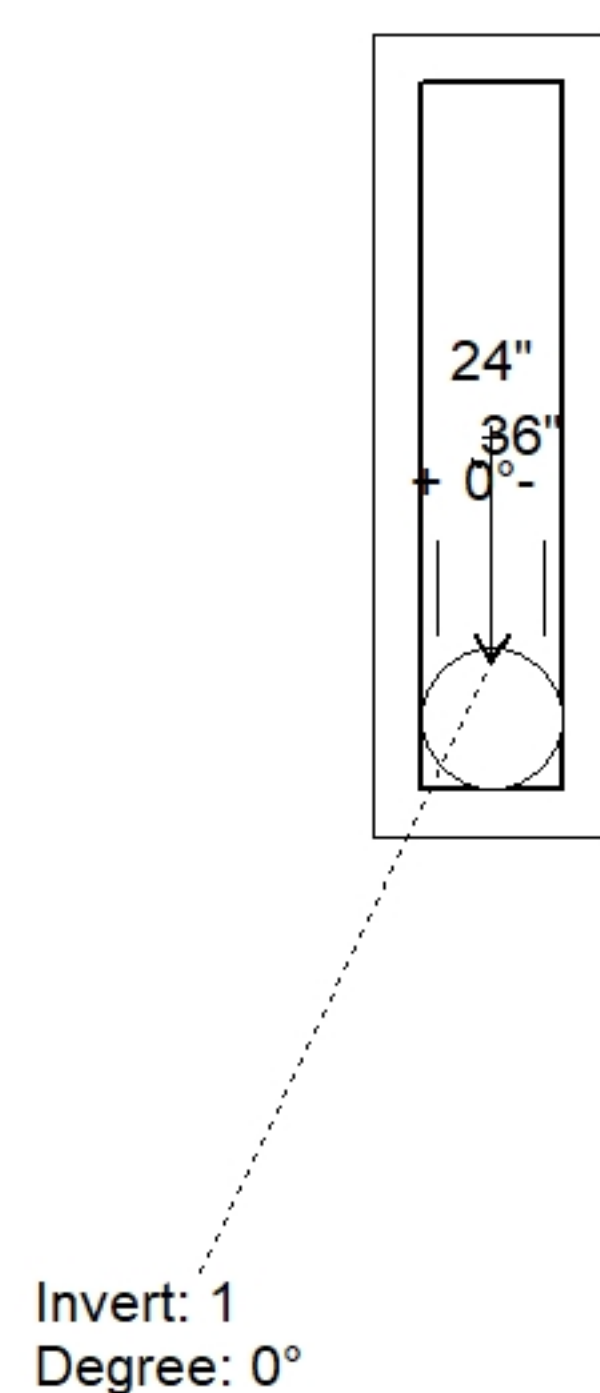

Position	Elev	Angle	Pipe	Pipe OD	Hole	Connector	Up (␣)	Ref
Rim	593.36'							
Reducer								
Invert 1	589.05'	0°	15" CMP	16"	18"	Hole 18	-1.5"	P1
Invert 2								
Invert 3								
Invert 4								
Invert 5								
Invert 6								
Invert 7								
Invert 8								

24" x 36" - BOX BASE 8inW, 8inF, Variable Ht - 20" - (P1)

Default - Interior Dimensions

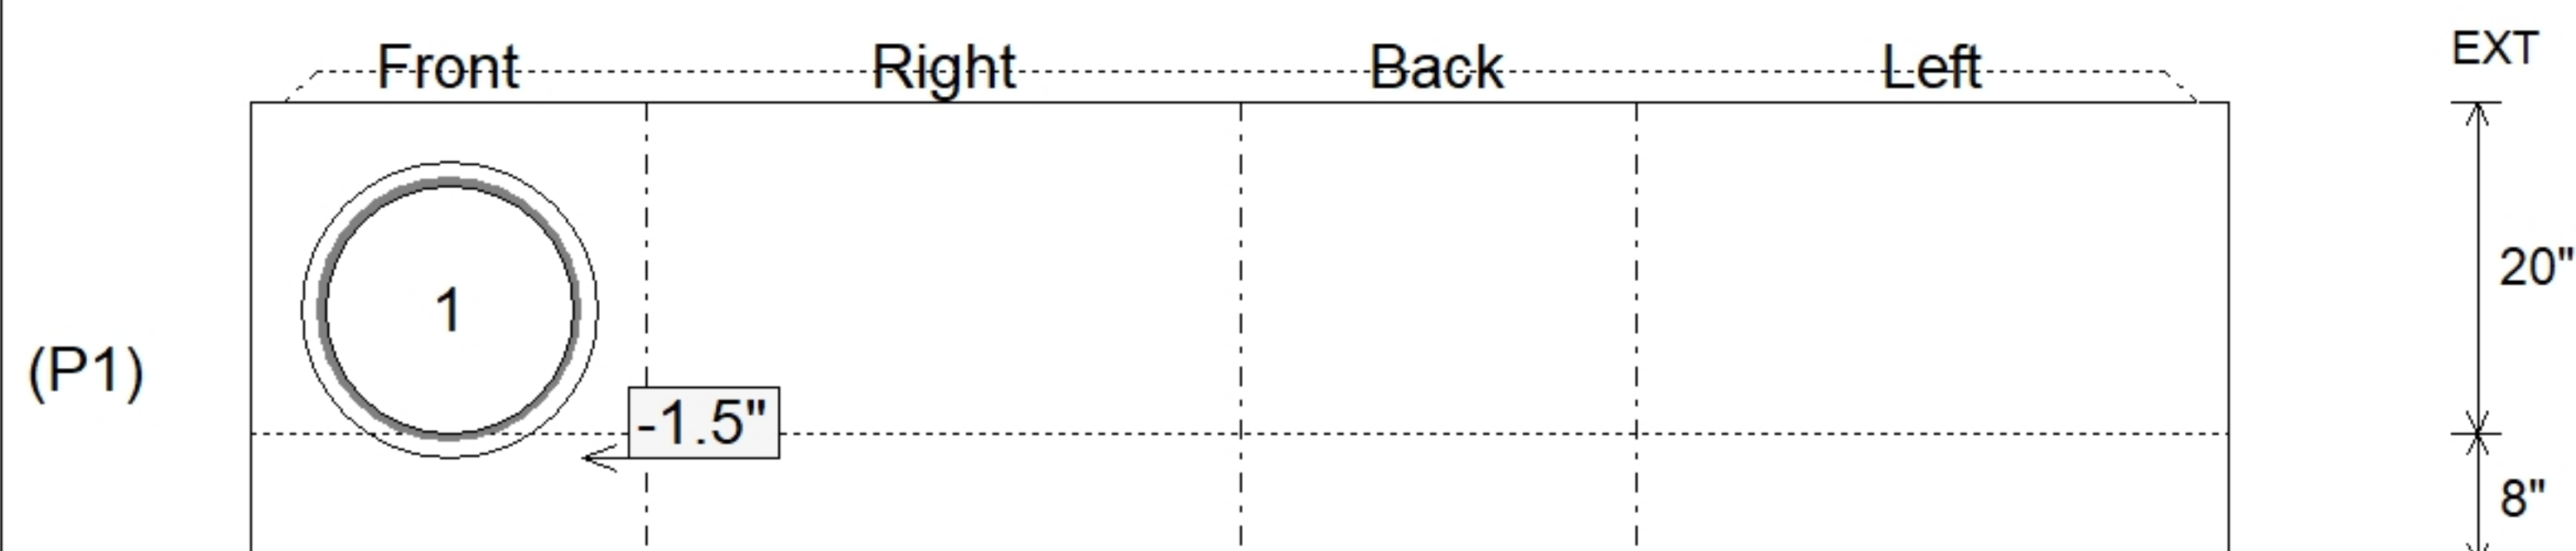

SUBMITTAL
APPROVED BY: