


Contractor: Cleary Construction, Inc.

Plant: Beaver Dam, Ky.




Slack: 0.2"


Structure Total: 4297 lb

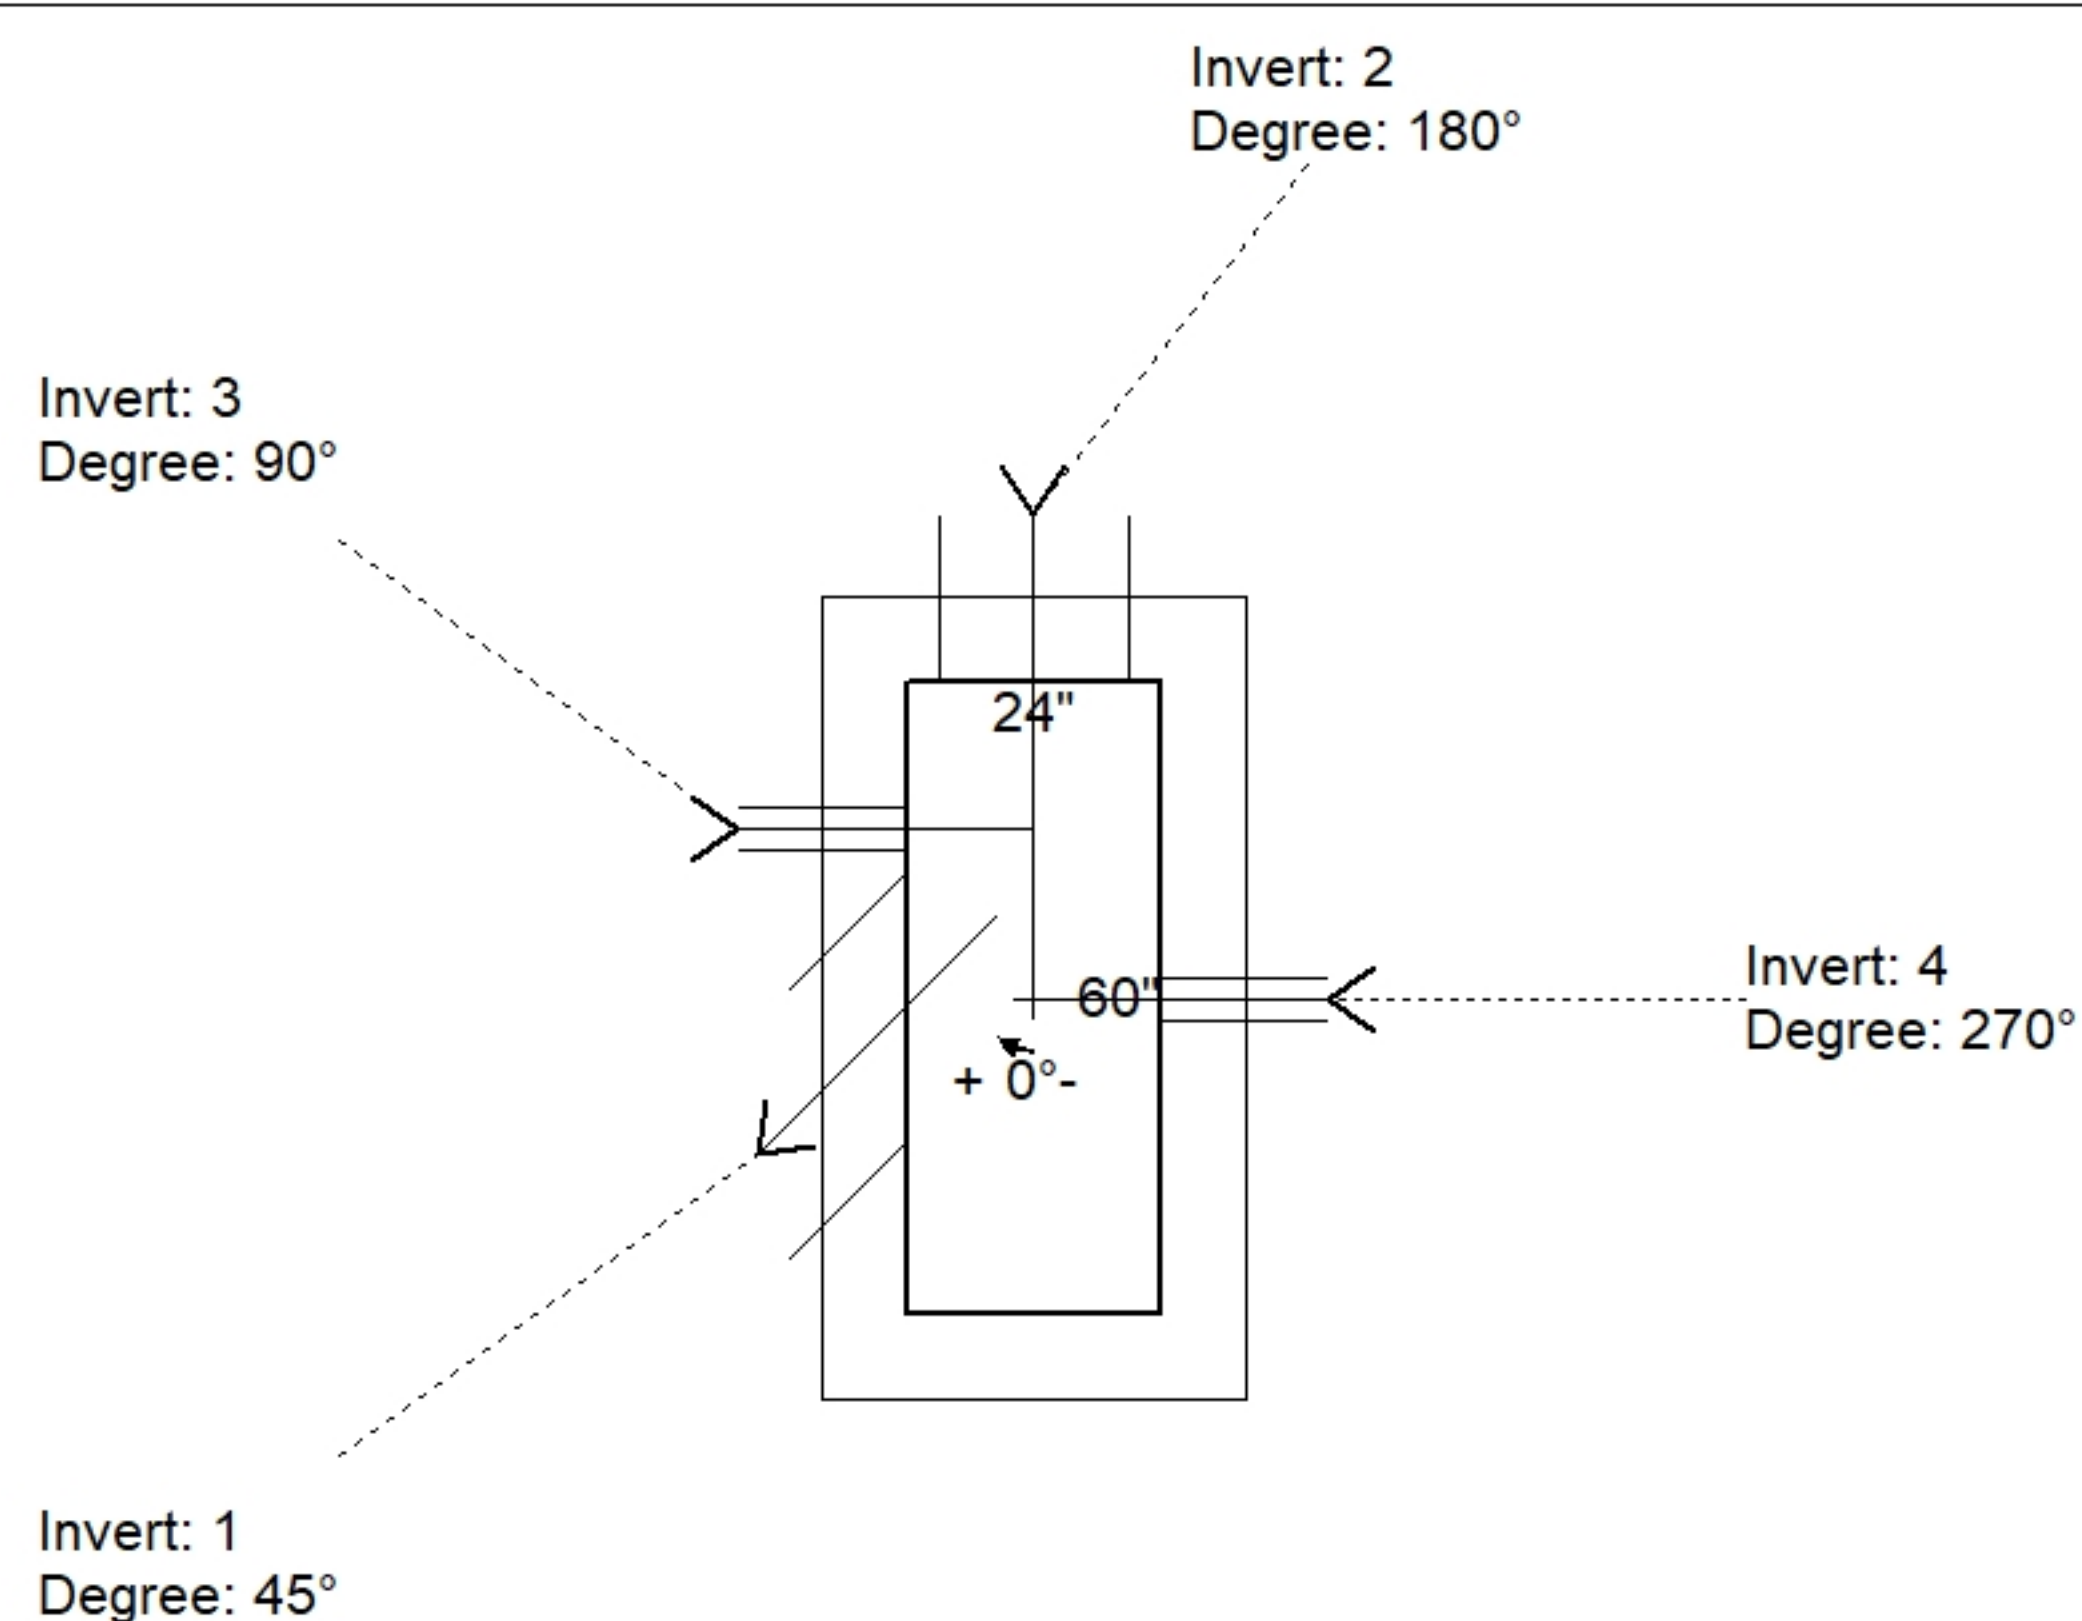

Position	Elev	Angle	Pipe	Pipe OD	Hole	Connector	Up (↓)	Ref
Rim	590.02'							
Reducer								
Invert 1	587.67'	45°	15" CMP	16"	18"	Hole 18	-1.5"	P1
Invert 2	587.67'	180°	15" CMP	16"	18"	Hole 18	-1.5"	P1
Invert 3	588.67'	90°	4" WEEP HOLE	4"	4"	Hole 4	12"	P1
Invert 4	588.67'	270°	4" WEEP HOLE	4"	4"	Hole 4	12"	P1
Invert 5								
Invert 6								
Invert 7								
Invert 8								

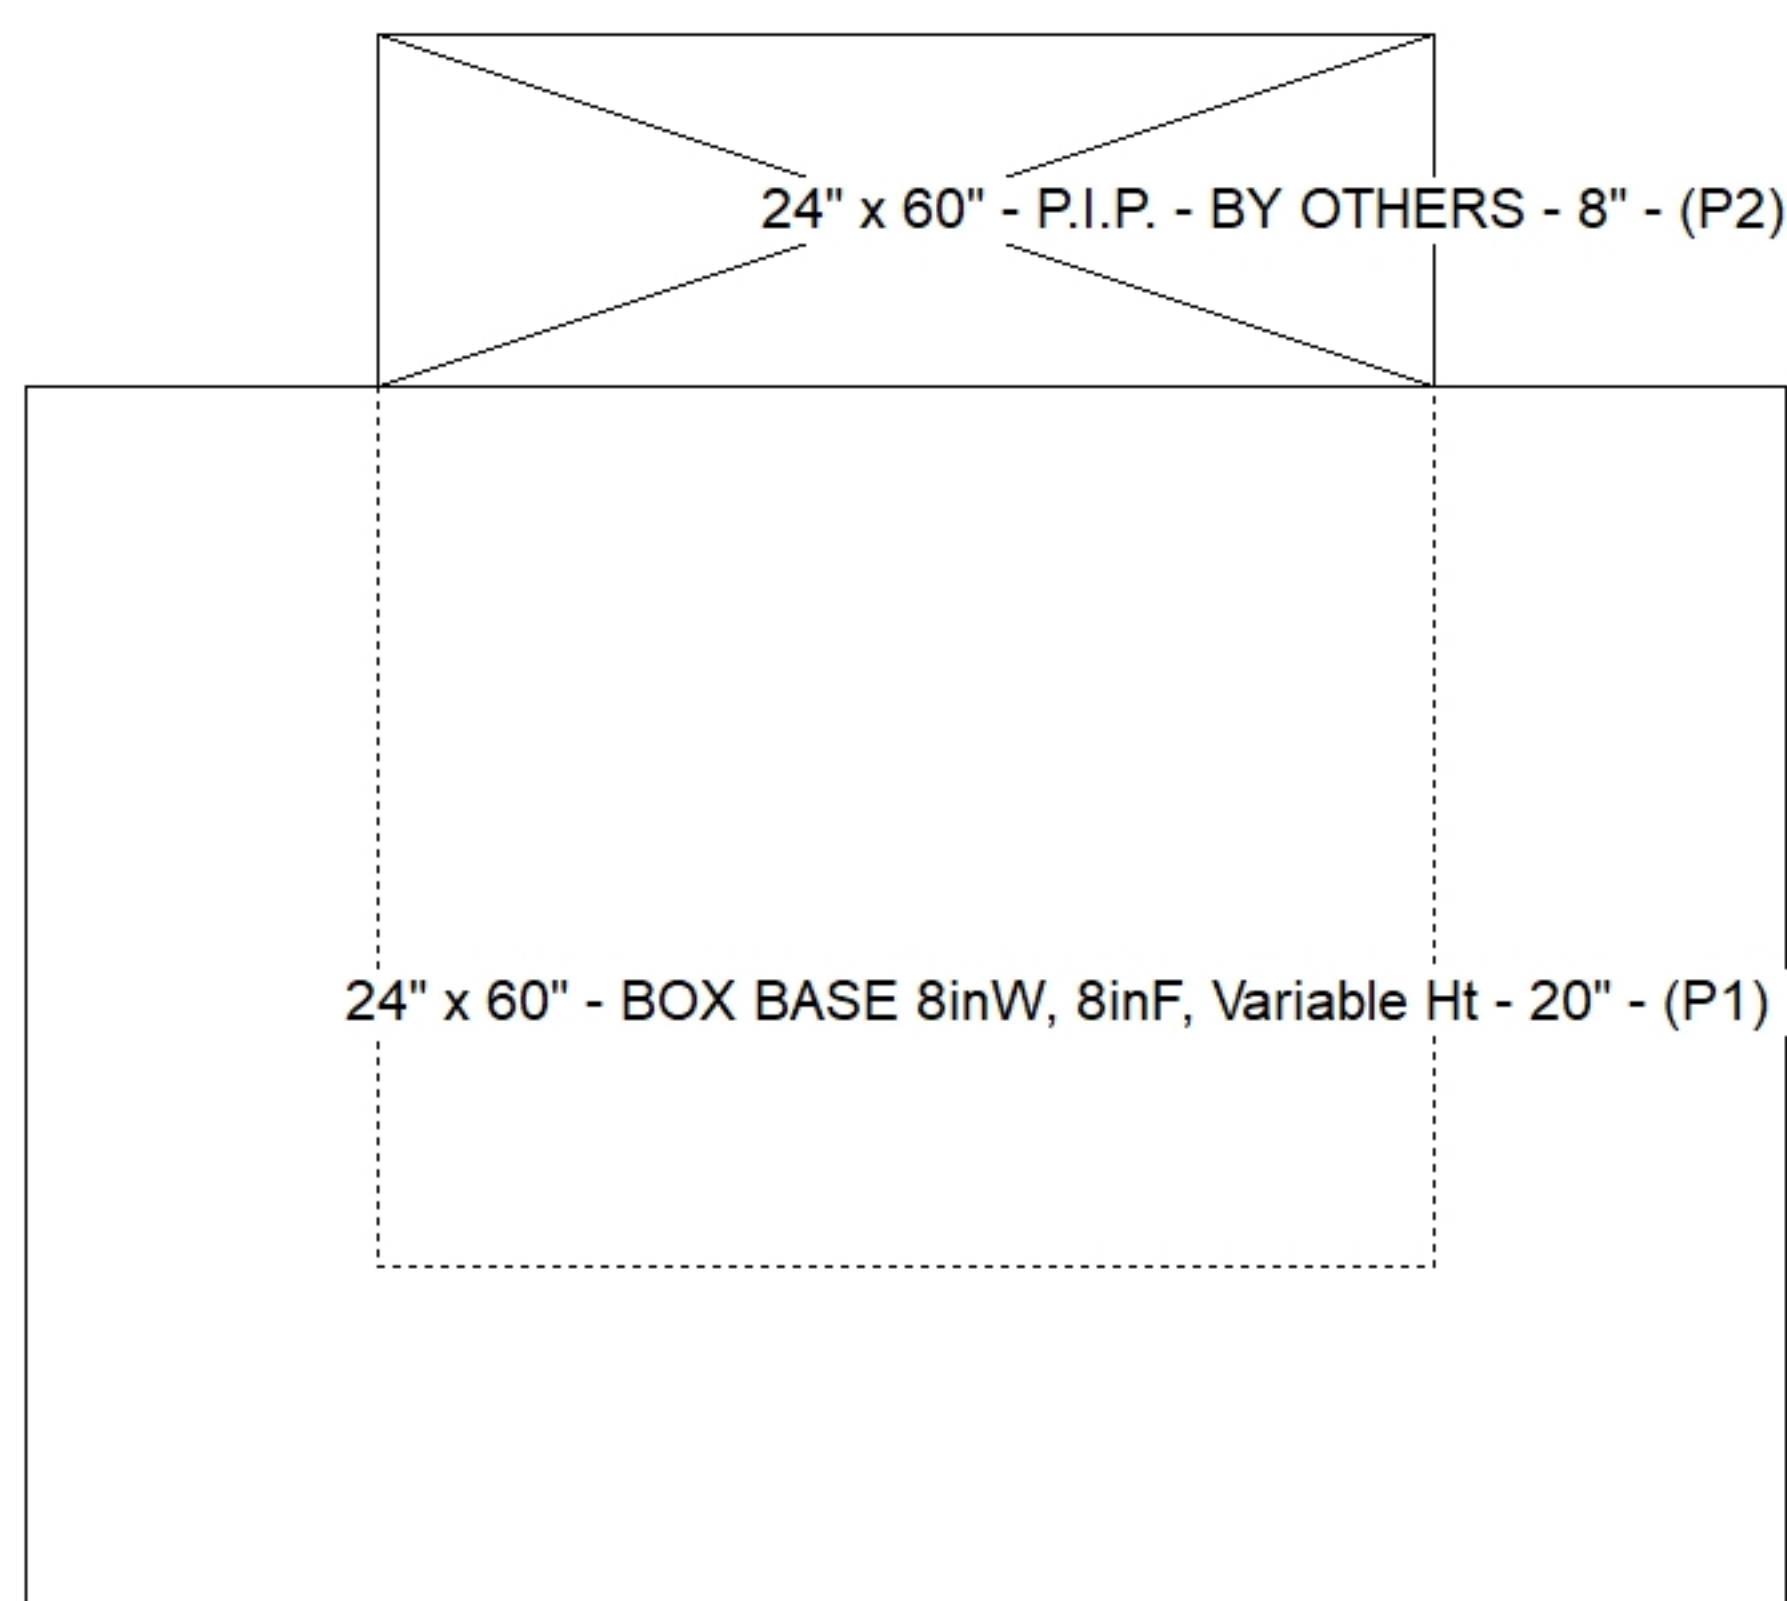

Default - Interior Dimensions

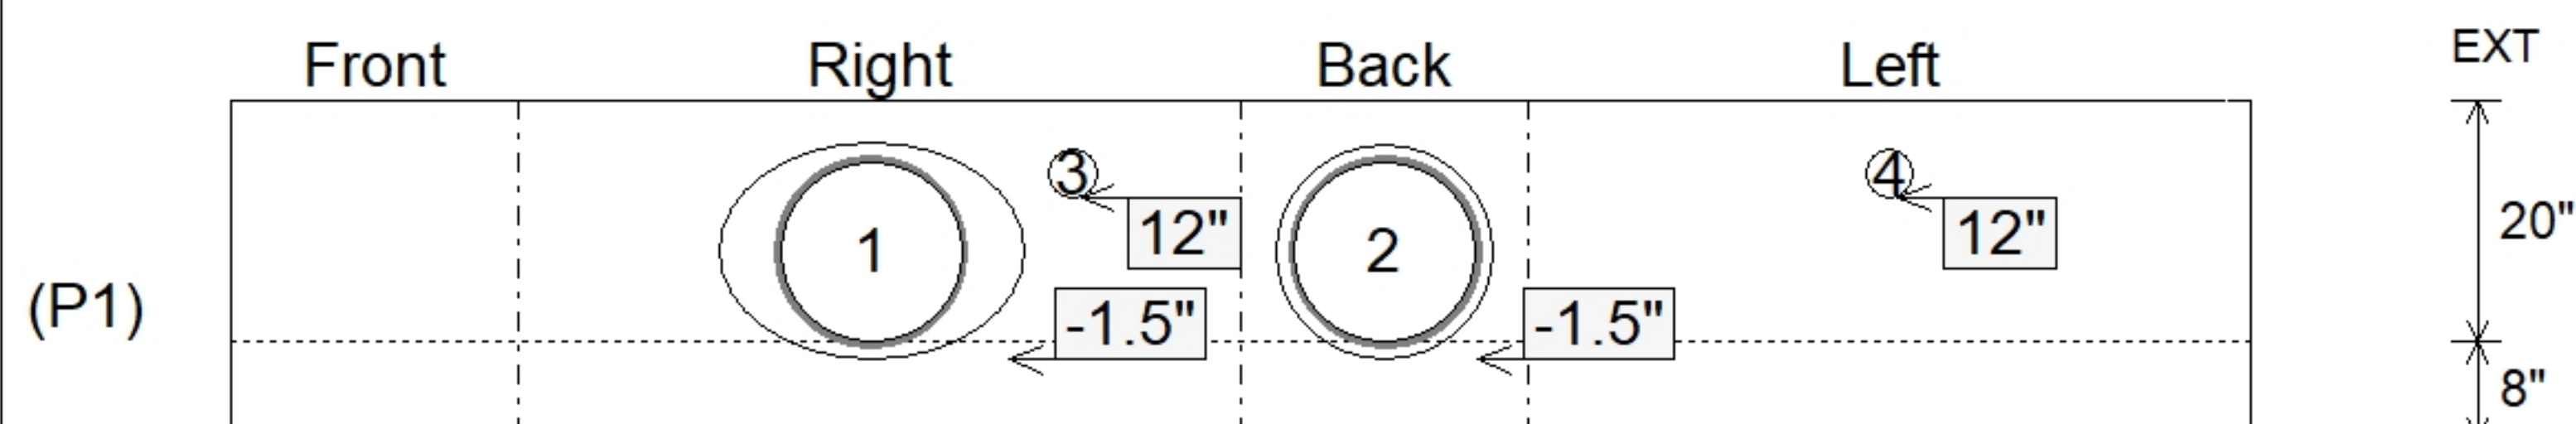

SUBMITTAL
APPROVED BY: