

Contractor: Cleary Construction, Inc.

Plant: Beaver Dam, Ky.




Rim to Invert: 6.64'

Floor Height: 6"


Slack: 0.18"

0 lb
3000 lb
3328 lb
0 lb
0 lb
0 lb
0 lb
0 lb


Structure Total: 6328 lb

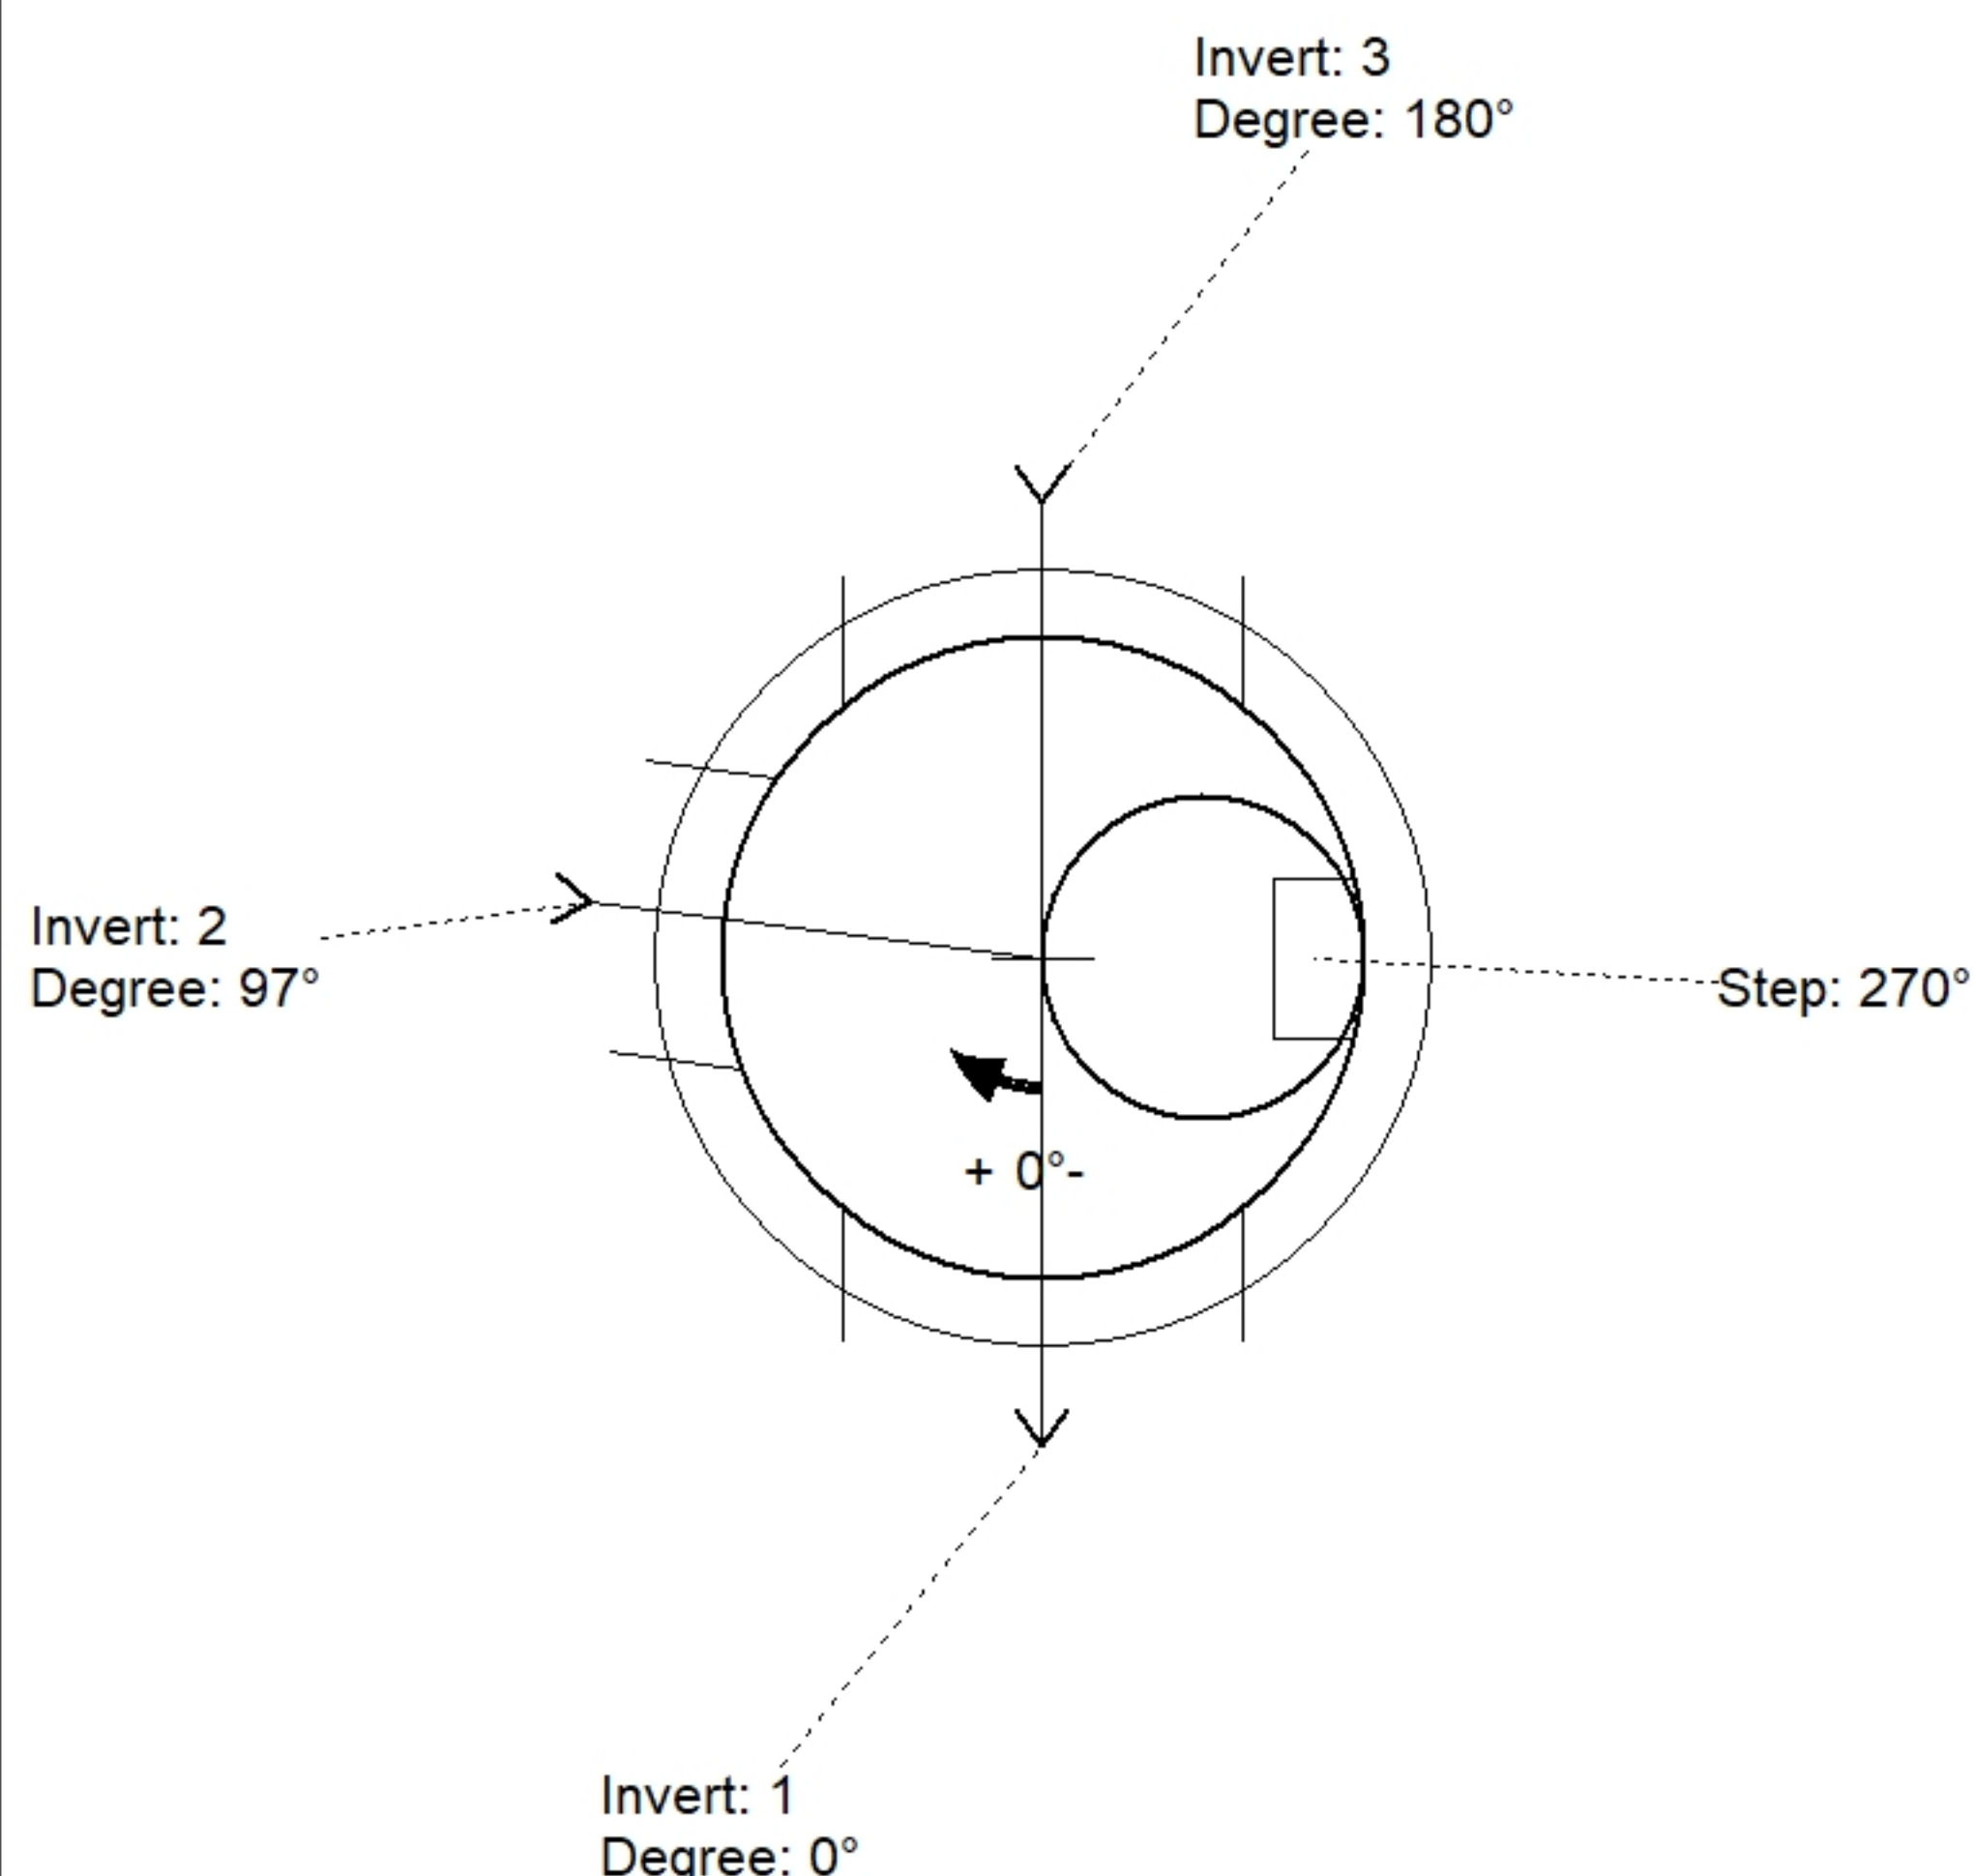

Position	Elev	Angle	Pipe	Pipe OD	Hole	Connector	Up ()	Ref
Rim	581.24'							
Reducer								
Invert 1	574.6'	0°	21" RCP B WALL	26.5"	30"	Hole 30	0"	P1
Invert 2	574.6'	97°	18" CMP	19"	22"	Hole 22	2.5"	P1
Invert 3	574.6'	180°	21" RCP B WALL	26.5"	30"	Hole 30	0"	P1
Invert 4								
Invert 5								
Invert 6								
Invert 7								
Invert 8								

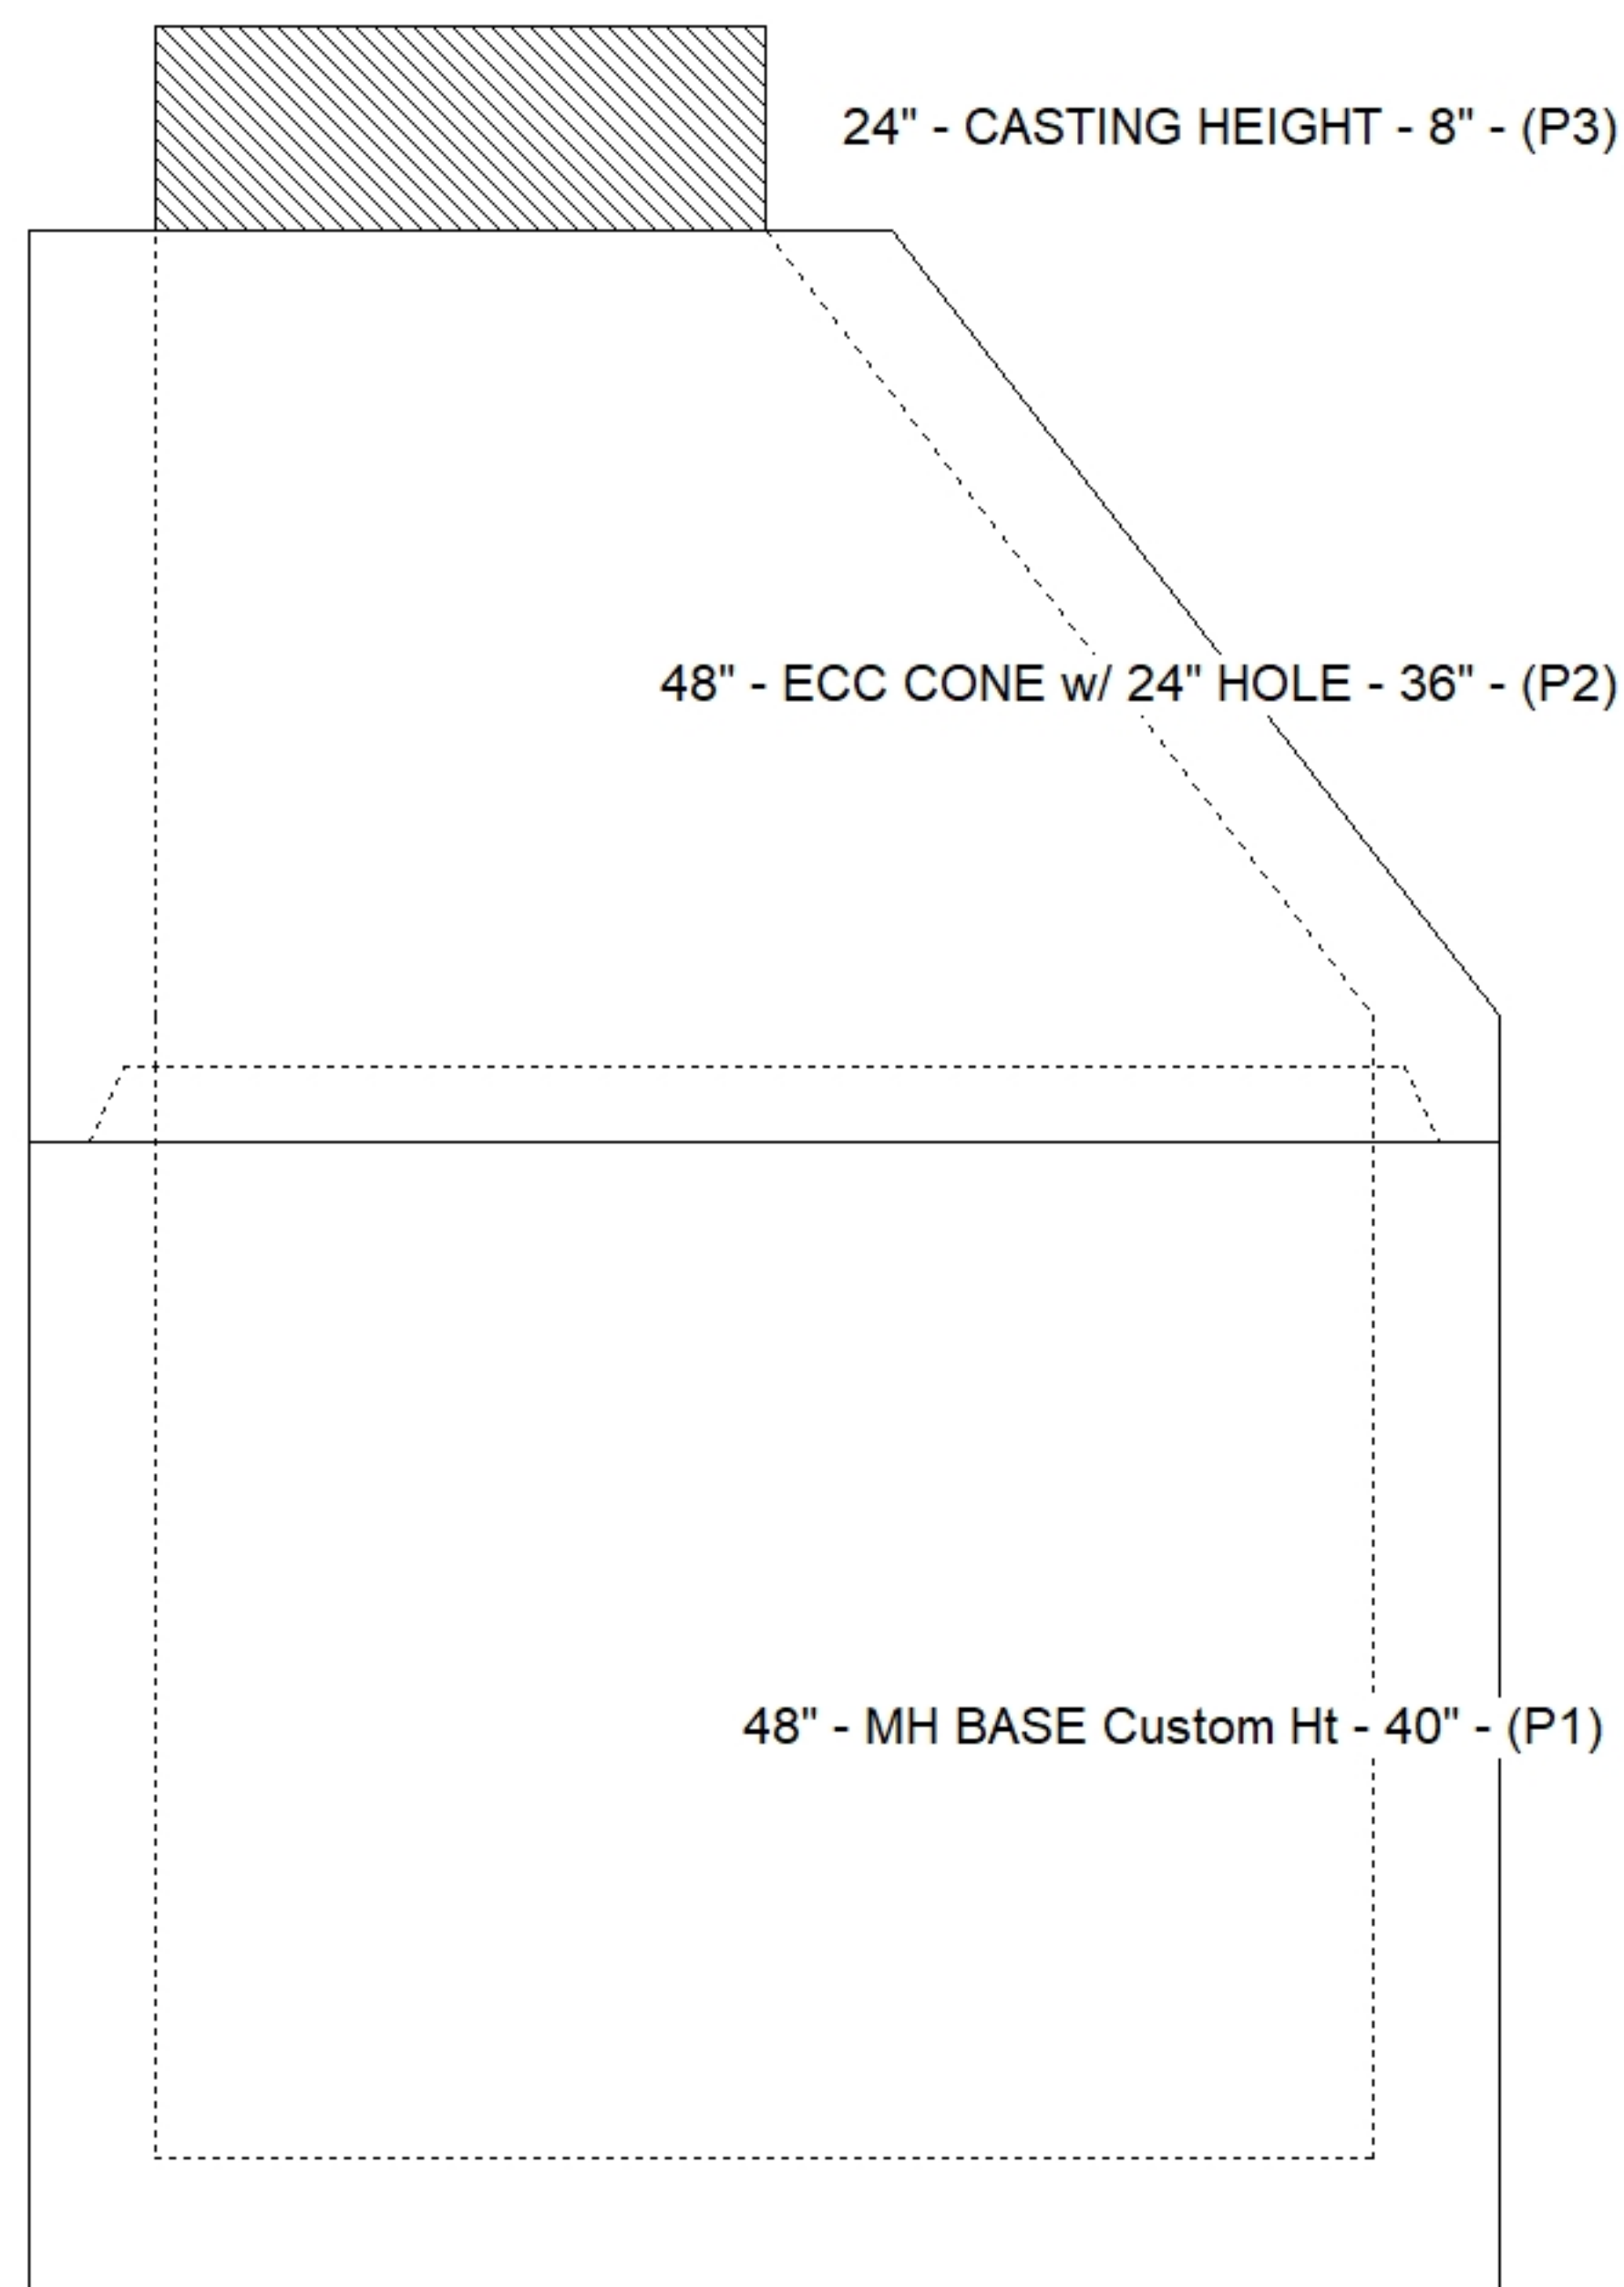

Default - Interior Dimensions

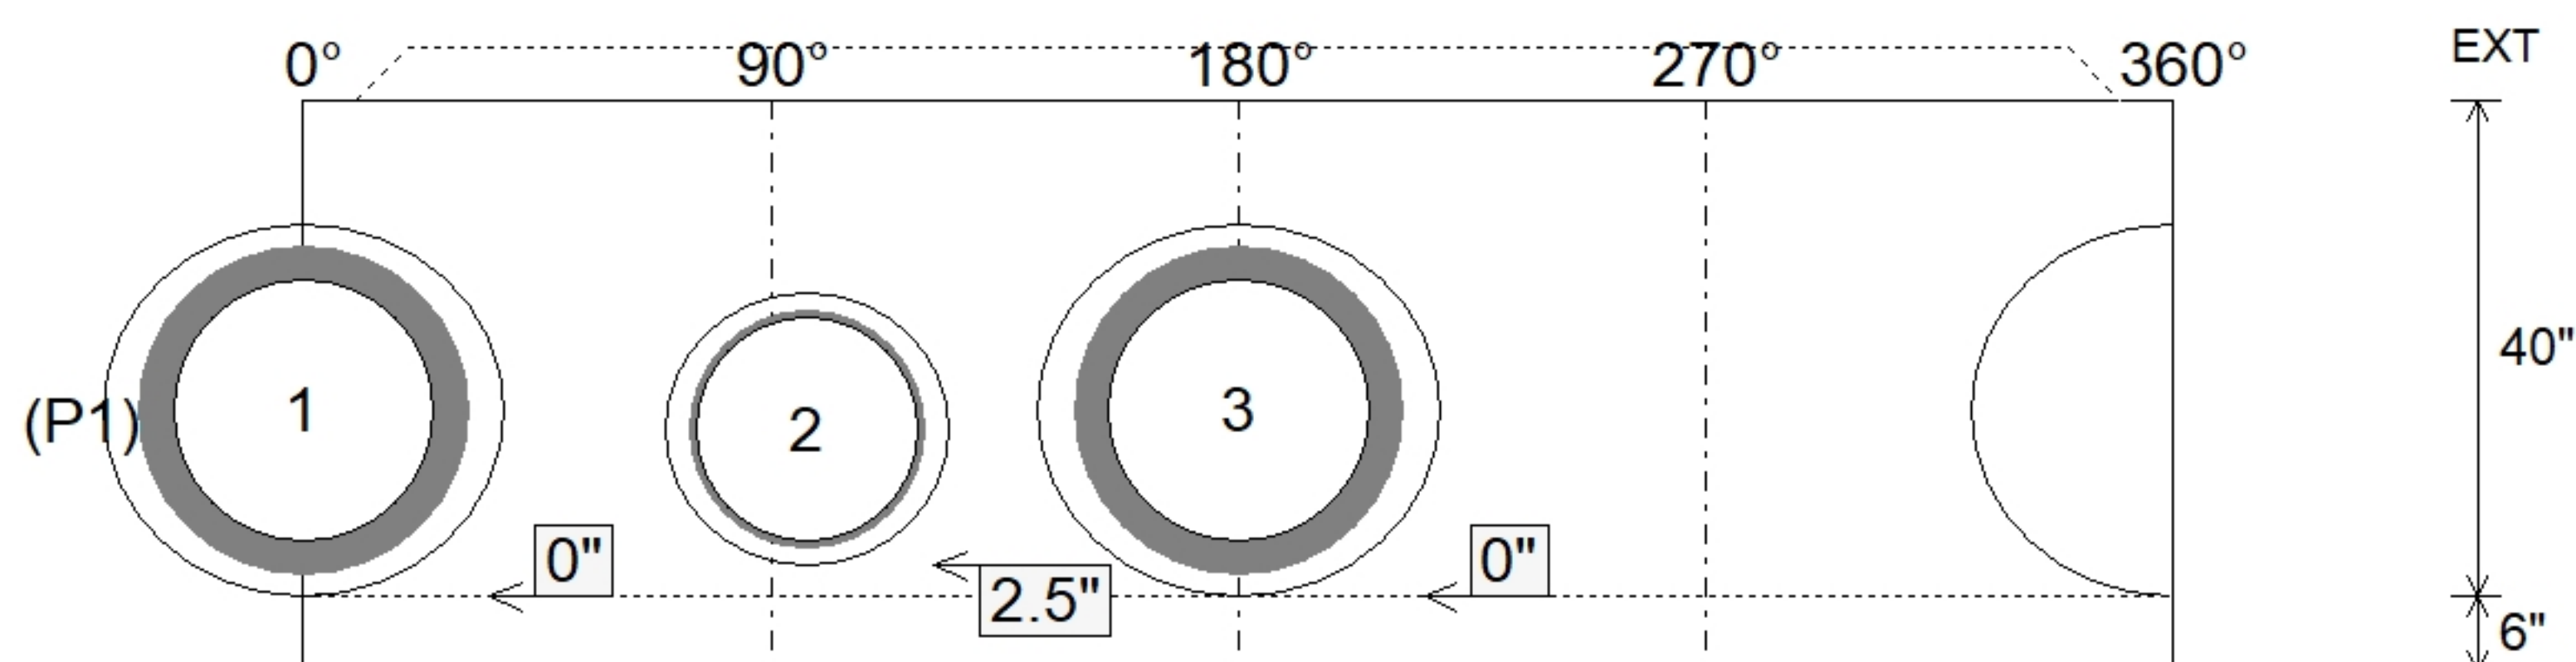

SUBMITTAL
APPROVED BY: