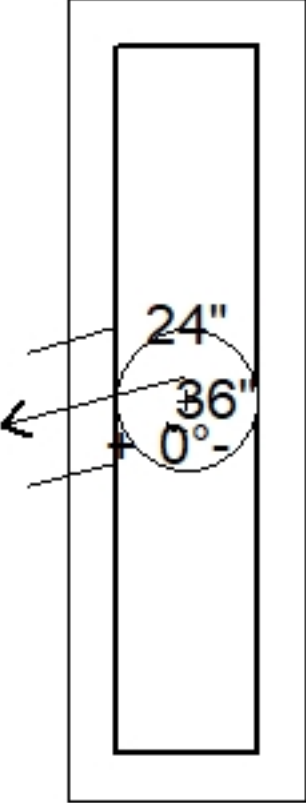
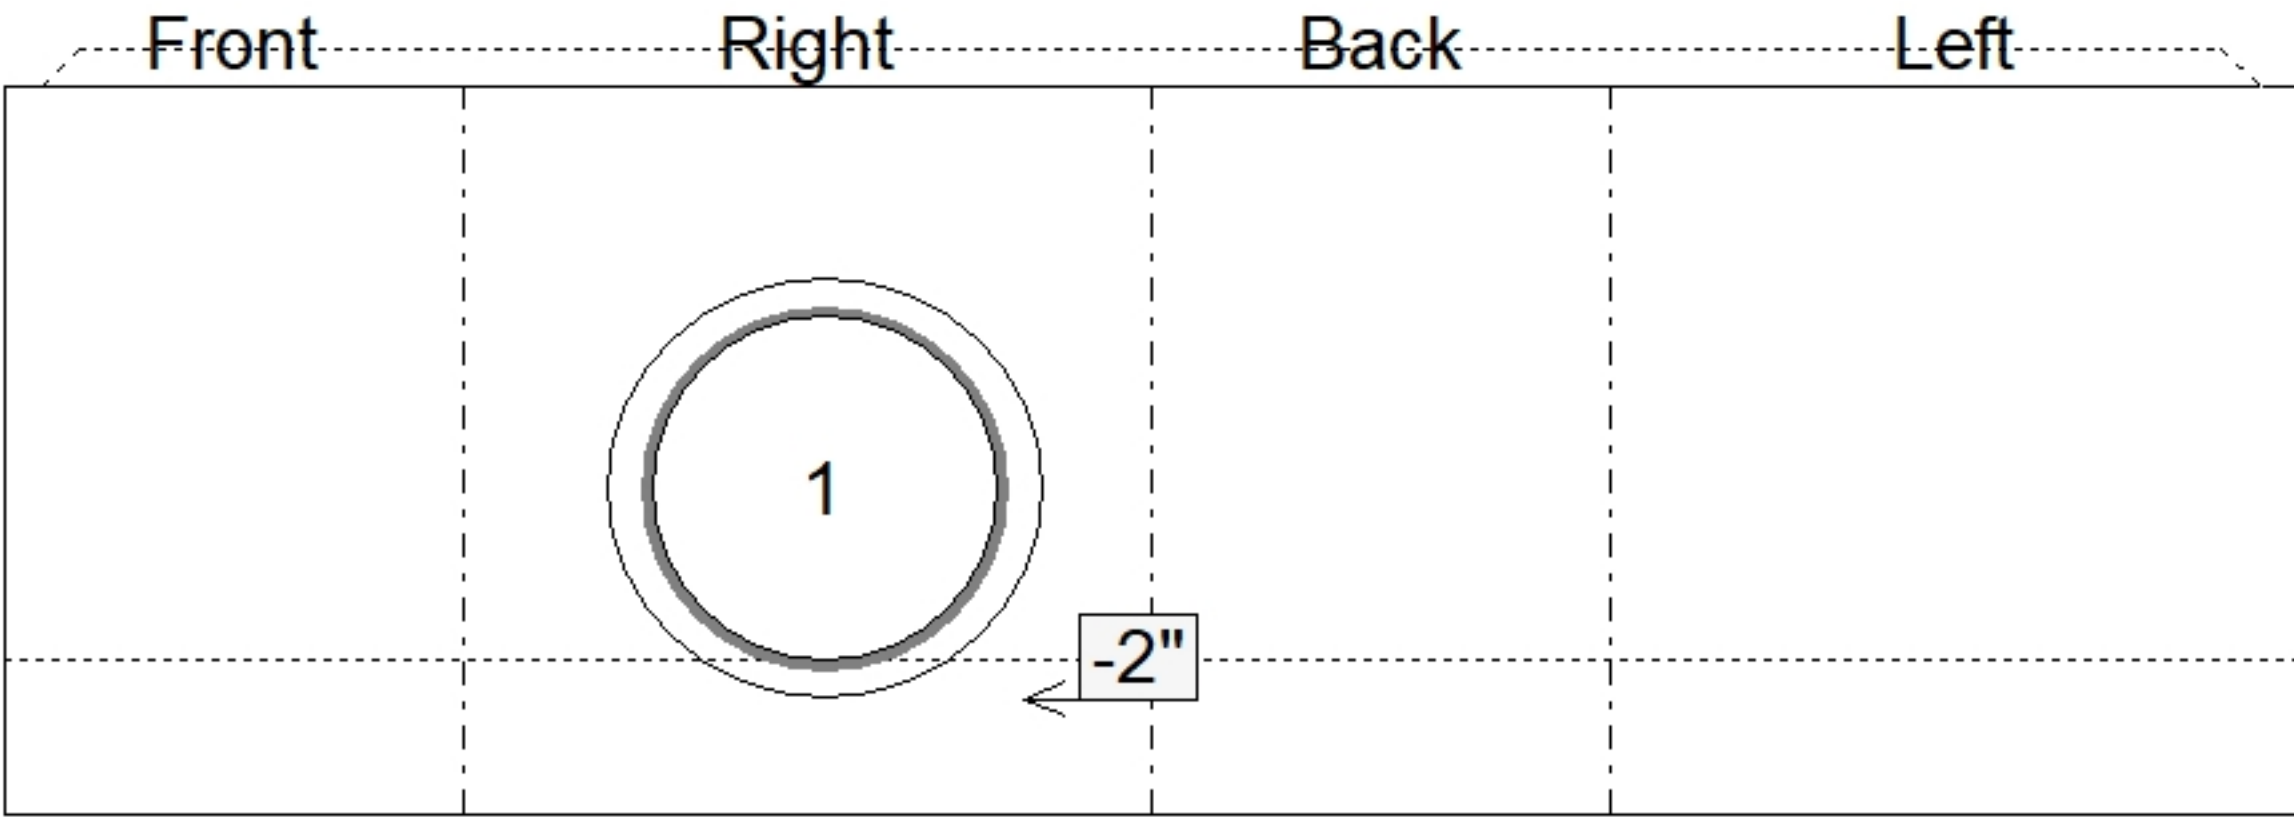


Job Name: 25-1684P12 KYTC Jefferson Co. Call 200 (251007) Job Location: I-264 Louisville, Ky. Contractor: Cleary Construction, Inc.				PC: T. Ryan TECH: J. Coppage Plant: Beaver Dam, Ky.	
Structure ID: 119+10 LT CBIA INLET 16 Spec: KYTC Type: CBI TYPE A (10') Size: 24" x 36" Rim: 591.2' Invert: 586.02' Rim to Invert: 5.18' Sump: 0" Floor (Top): 586.02' Floor Height: 8" Floor (Bot): 585.353' Overall Height: 5.5' Slack: 4.16"	
Structure Notes: . -KYTC STATE PROJECT 251007 -REINFORCING: #5 BAR @ 12" C/C E.W. (TYP.) -CS-102 BUTYL REQUIRED (SUPPLIED BY ICAST). -KYTC CERTIFICATIONS REQUIRED.				STRUCTURE SUMMARY: P3) 24" x 120" - CB INLET KY A 10' TOP LEFT - 10"3400 lb P2) 24" x 120" - CB INLET KY A 10' BOTTOM LEFT - 18"5270 lb P1) 24" x 36" - BOX BASE 8inW, 8inF - 30"4193 lb 1) 24" x 36" - Conseal CS-102 1.00"0 lb 1) Hole - 220 lb Structure Total: 12863 lb	
Invert: 1 Degree: 75° 				<table><tr><th>Position</th><th>Elev</th><th>Angle</th><th>Pipe</th><th>Pipe OD</th><th>Hole</th><th>Connector</th><th>Up ()</th><th>Ref</th></tr><tr><td>Rim</td><td>591.2'</td><td></td><td></td><td></td><td></td><td></td><td></td><td></td></tr><tr><td>Reducer</td><td></td><td></td><td></td><td></td><td></td><td></td><td></td><td></td></tr><tr><td>Invert 1</td><td>586.02'</td><td>75°</td><td>18" CMP</td><td>19"</td><td>22"</td><td>Hole 22</td><td>-2"</td><td>P1</td></tr><tr><td>Invert 2</td><td></td><td></td><td></td><td></td><td></td><td></td><td></td><td></td></tr><tr><td>Invert 3</td><td></td><td></td><td></td><td></td><td></td><td></td><td></td><td></td></tr><tr><td>Invert 4</td><td></td><td></td><td></td><td></td><td></td><td></td><td></td><td></td></tr><tr><td>Invert 5</td><td></td><td></td><td></td><td></td><td></td><td></td><td></td><td></td></tr><tr><td>Invert 6</td><td></td><td></td><td></td><td></td><td></td><td></td><td></td><td></td></tr><tr><td>Invert 7</td><td></td><td></td><td></td><td></td><td></td><td></td><td></td><td></td></tr><tr><td>Invert 8</td><td></td><td></td><td></td><td></td><td></td><td></td><td></td><td></td></tr></table>				Position	Elev	Angle	Pipe	Pipe OD	Hole	Connector	Up ()	Ref	Rim	591.2'								Reducer									Invert 1	586.02'	75°	18" CMP	19"	22"	Hole 22	-2"	P1	Invert 2									Invert 3									Invert 4									Invert 5									Invert 6									Invert 7									Invert 8								
Position	Elev	Angle	Pipe	Pipe OD	Hole	Connector	Up ()	Ref	
Rim	591.2'	
Reducer	
Invert 1	586.02'	75°	18" CMP	19"	22"	Hole 22	-2"	P1	
Invert 2	
Invert 3	
Invert 4	
Invert 5	
Invert 6	
Invert 7	
Invert 8	
24" x 120" - CB INLET KY A 10' TOP LEFT - 10" - (P3) 24" x 120" - CB INLET KY A 10' BOTTOM LEFT - 18" - (P2) 24" x 36" - BOX BASE 8inW, 8inF - 30" - (P1)				Default - Interior Dimensions (P1) 	
Submittal Drawing 6/24/2026 3:39:20 PM				SUBMITTAL APPROVED BY:	