

Contractor: Cleary Construction, Inc.

PC:	J. Jarvis
TECH:	N. Richards
Plant: Beaver Dam, Ky.	




Structure ID: 5132+72 RT DBI TYPE 1-NA			
Spec: KYTC	Rim: 562.8'	Sump: 0"	Floor (Bot): 555.133'
Type: DBI TYPE 1	Invert: 555.8'	Floor (Top): 555.8'	Overall Height: 7.667'
Size: 36" x 36"	Rim to Invert: 7'	Floor Height: 8"	Slack: 0"

Structure Notes: .


- KYTC STATE PROJECT 251007
- REINFORCING: #5 BAR @ 12" C/C E.W. (TYP.)
- TOP SLAB WITH FRAME & GRATES BY OTHERS (NO APRON).
- CS-102 BUTYL REQUIRED (SUPPLIED BY ICAT).
- KYTC CERTIFICATIONS REQUIRED.
- #5 BAR EXTENDED OUT OF TOP OF RISER 20" AT 12" C/C.

STRUCTURE SUMMARY:	
P3) 36" x 36" - P.I.P. - BY OTHERS - 8"	0 lb
P2) 36" x 36" - BOX RISER 8inW - 30"	3544 lb
P1) 36" x 36" - BOX BASE 8inW, 8inF, Variable Ht - 46"	7079 lb
1) 36" x 36" - Conseal CS-102 1.00"	0 lb
1) Hole - 18	0 lb


Structure Total:	10624 lb

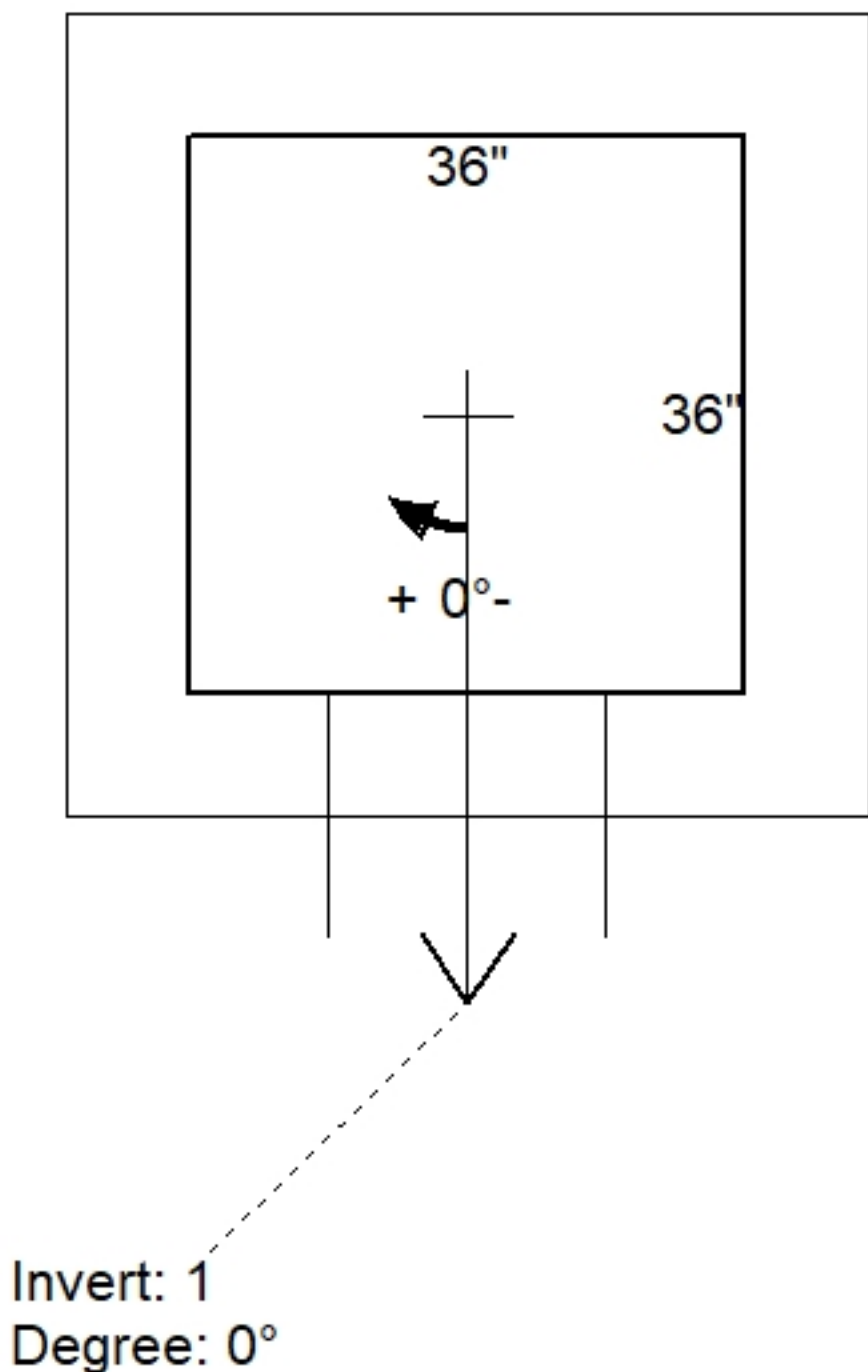

Position	Elev	Angle	Pipe	Pipe OD	Hole	Connector	Up (⌵)	Ref
Rim	562.8'							
Reducer								
Invert 1	555.8'	0°	15" CMP	16"	18"	Hole 18	-1.5"	P1
Invert 2								
Invert 3								
Invert 4								
Invert 5								
Invert 6								
Invert 7								
Invert 8								

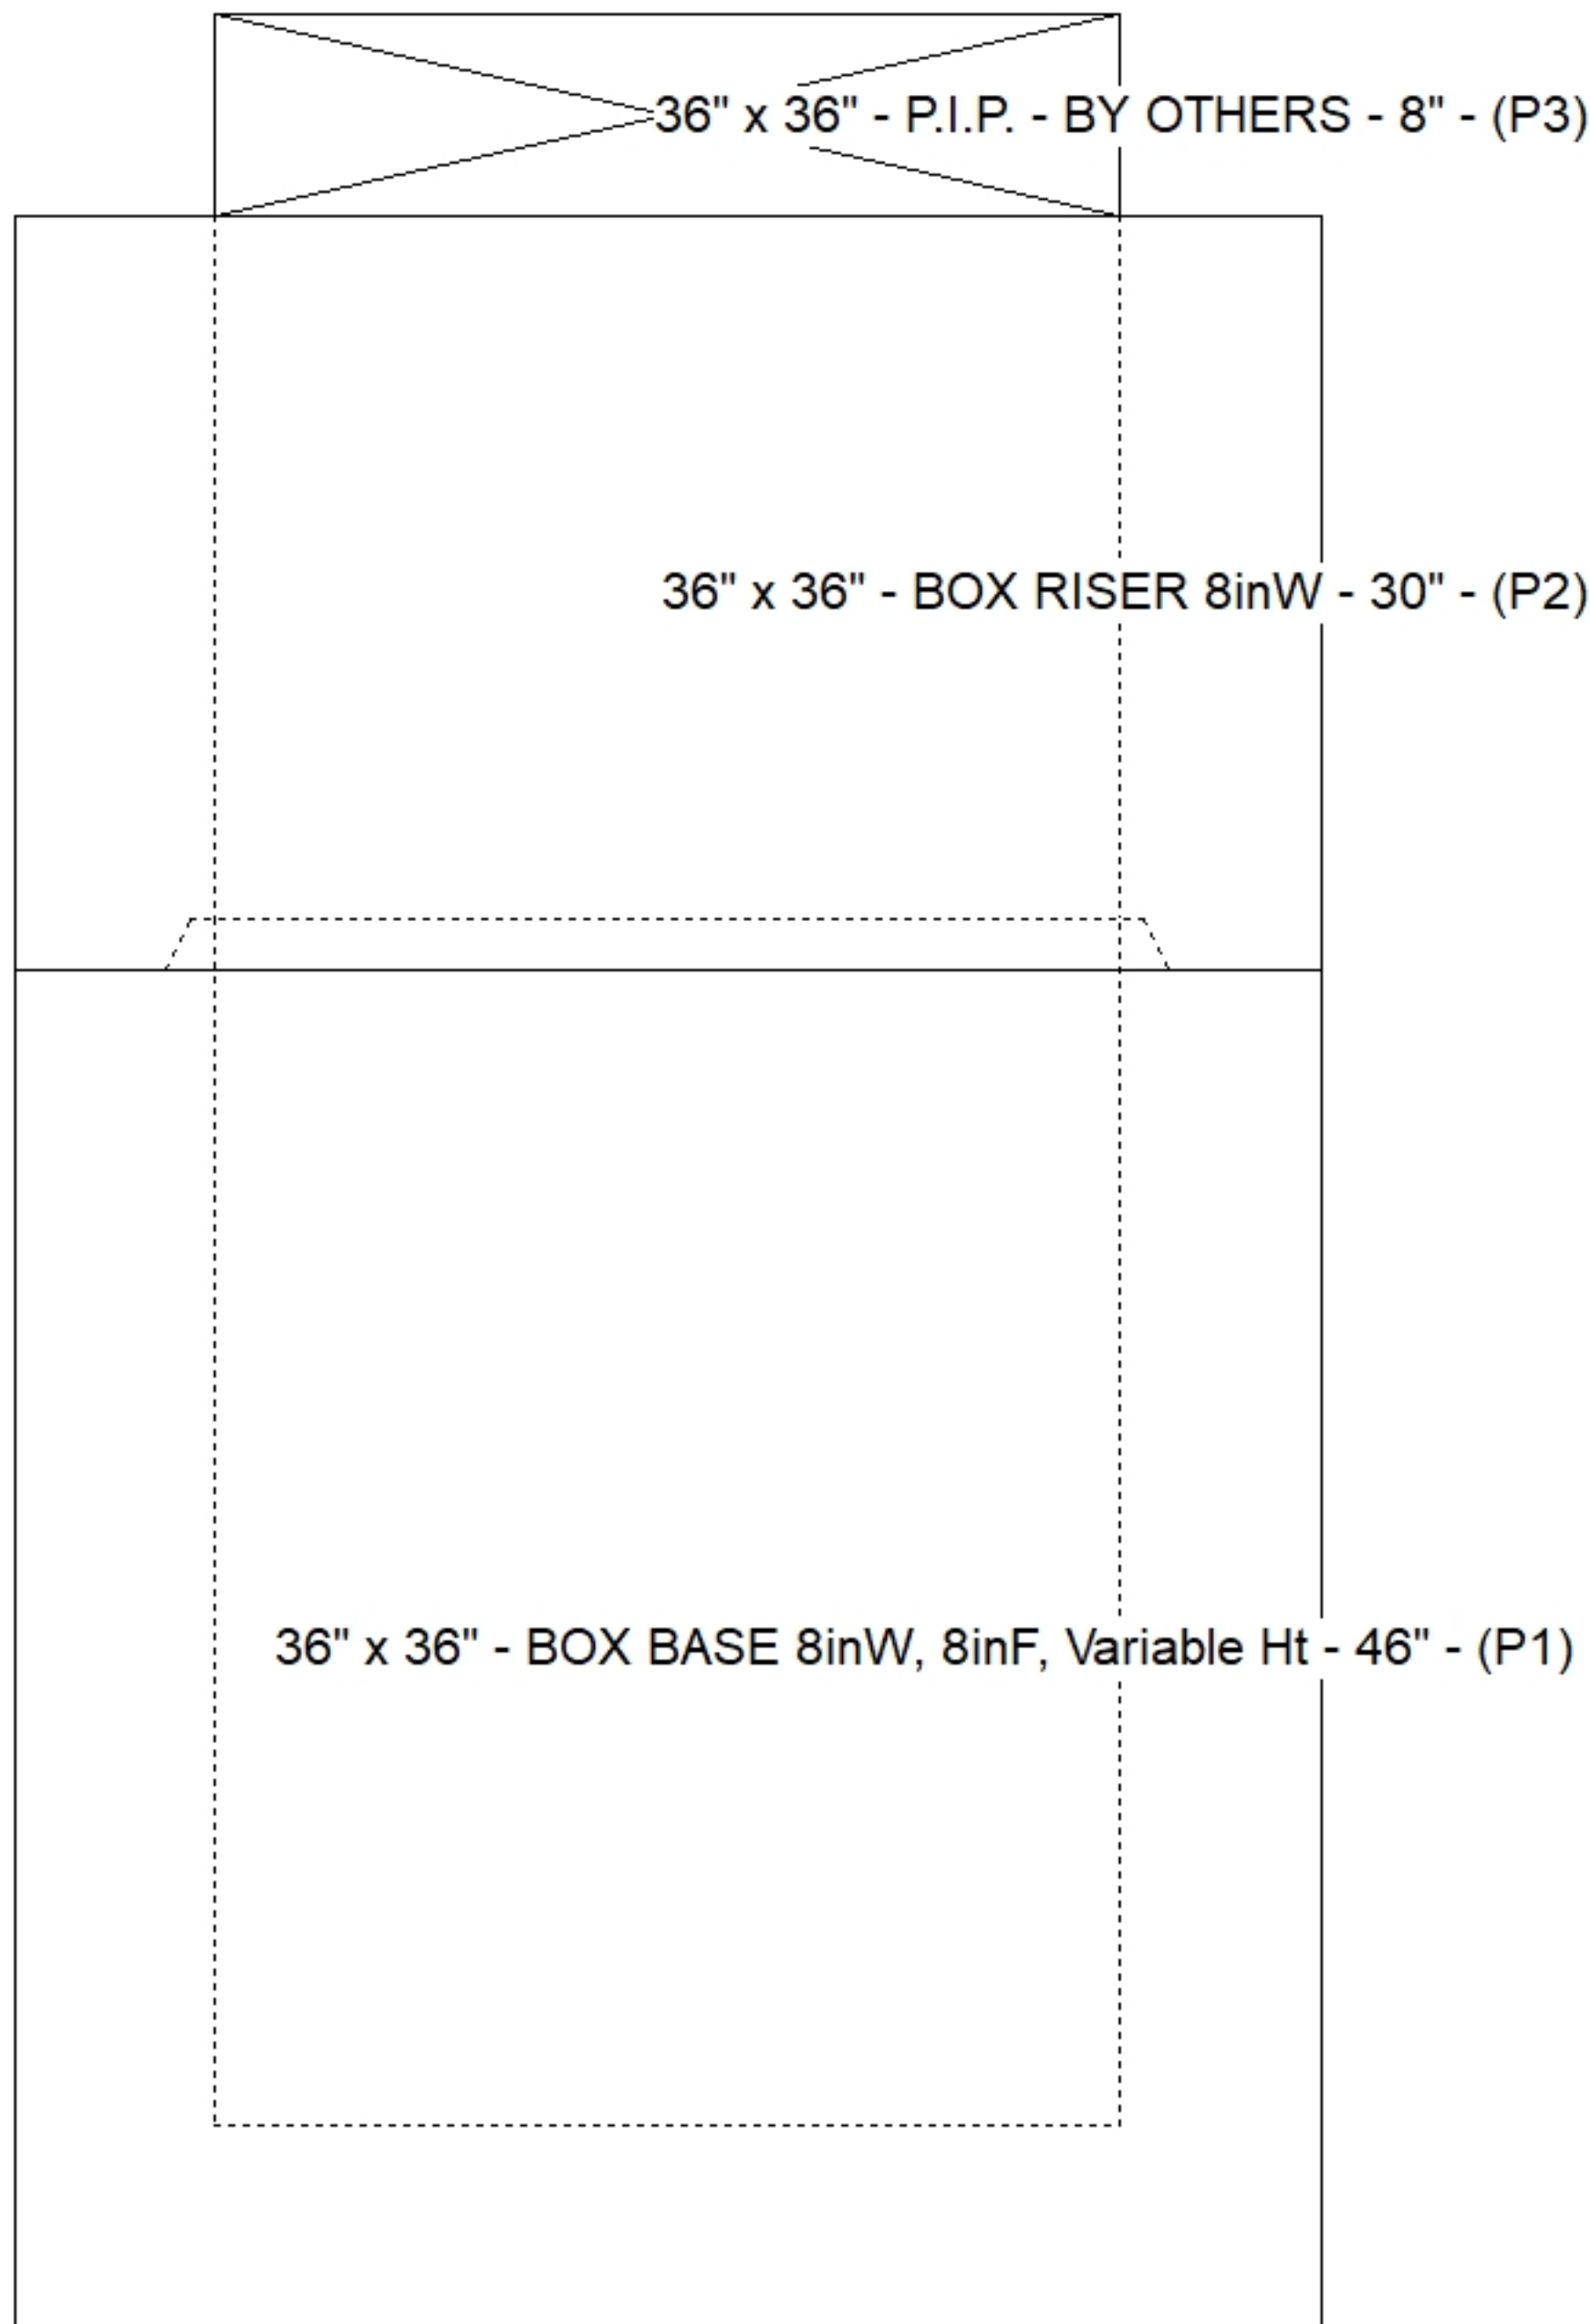

Default - Interior Dimensions

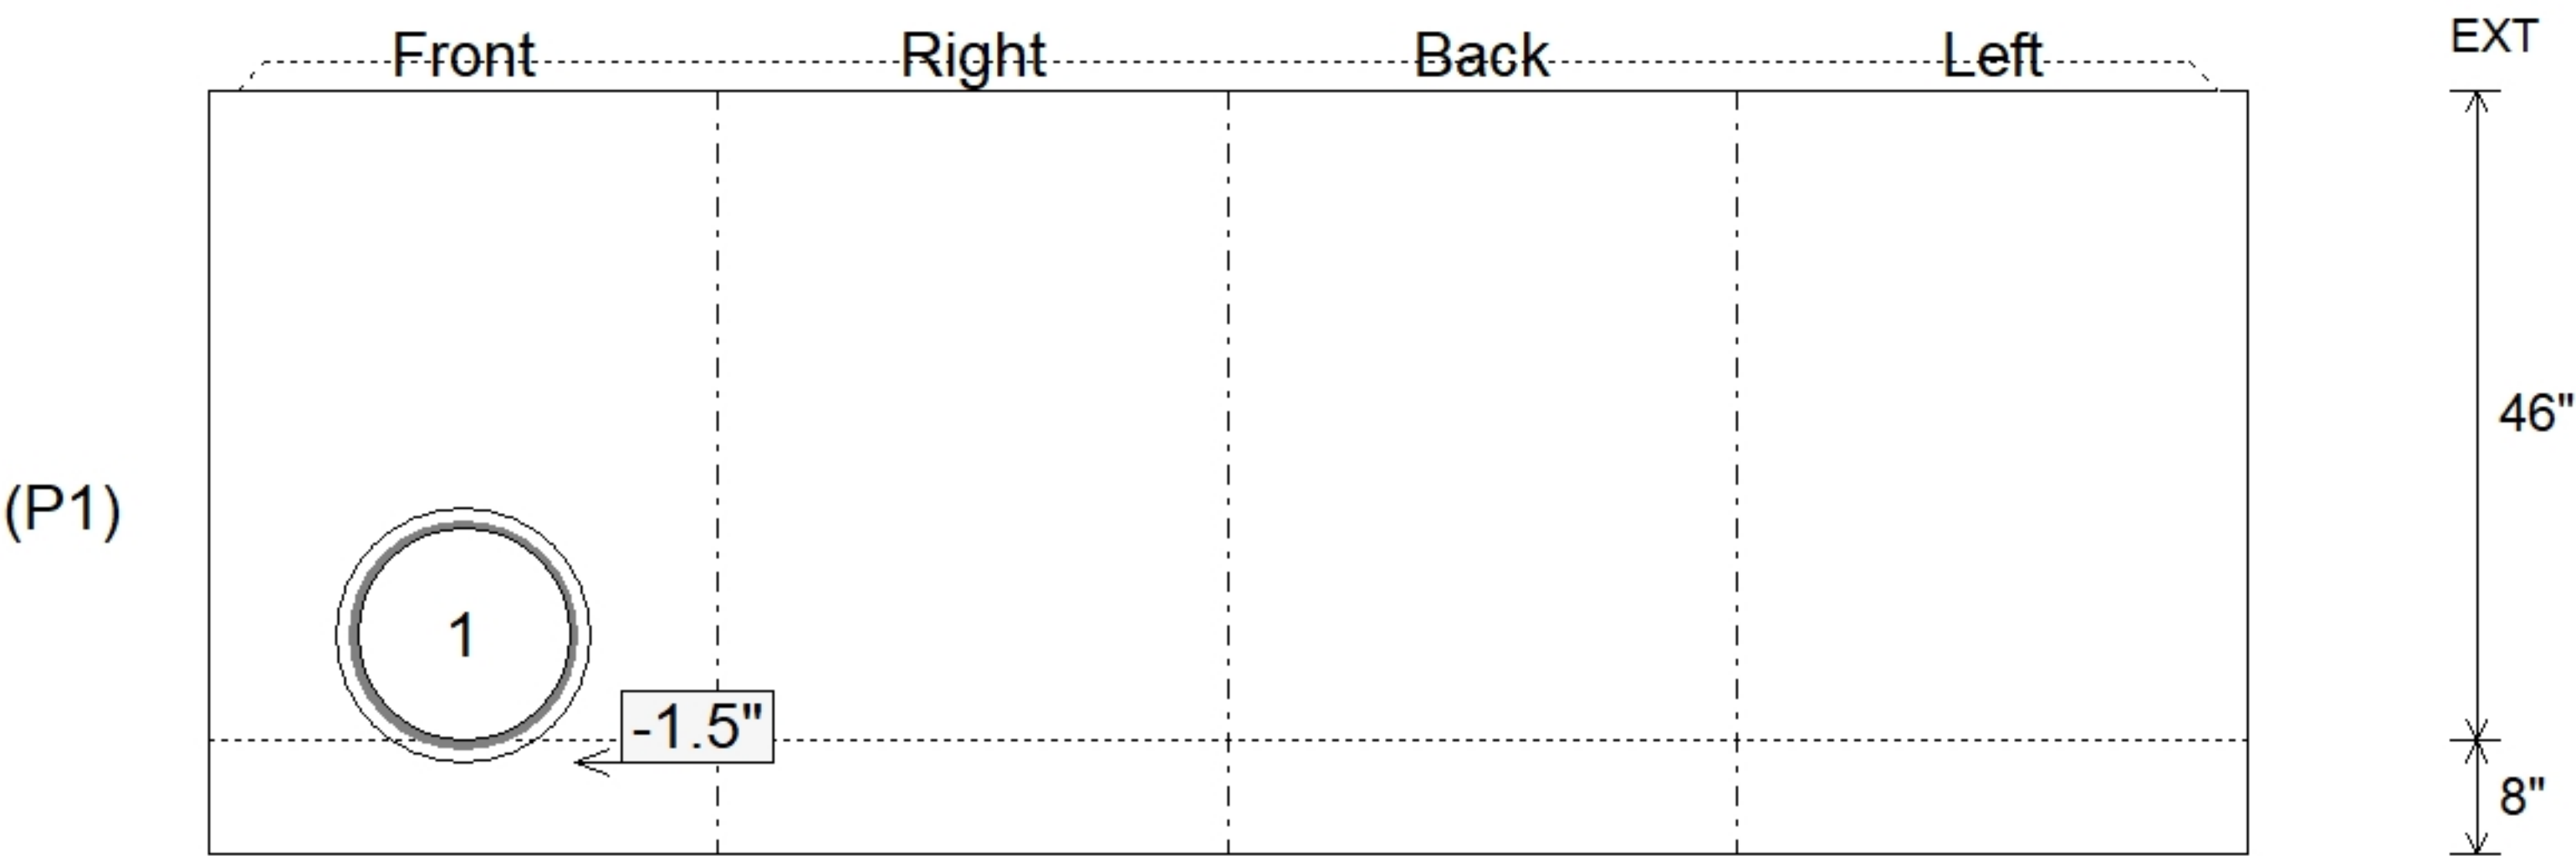

Submittal Drawing
7/22/2026 9:17:58 AM

SUBMITTAL
APPROVED BY: