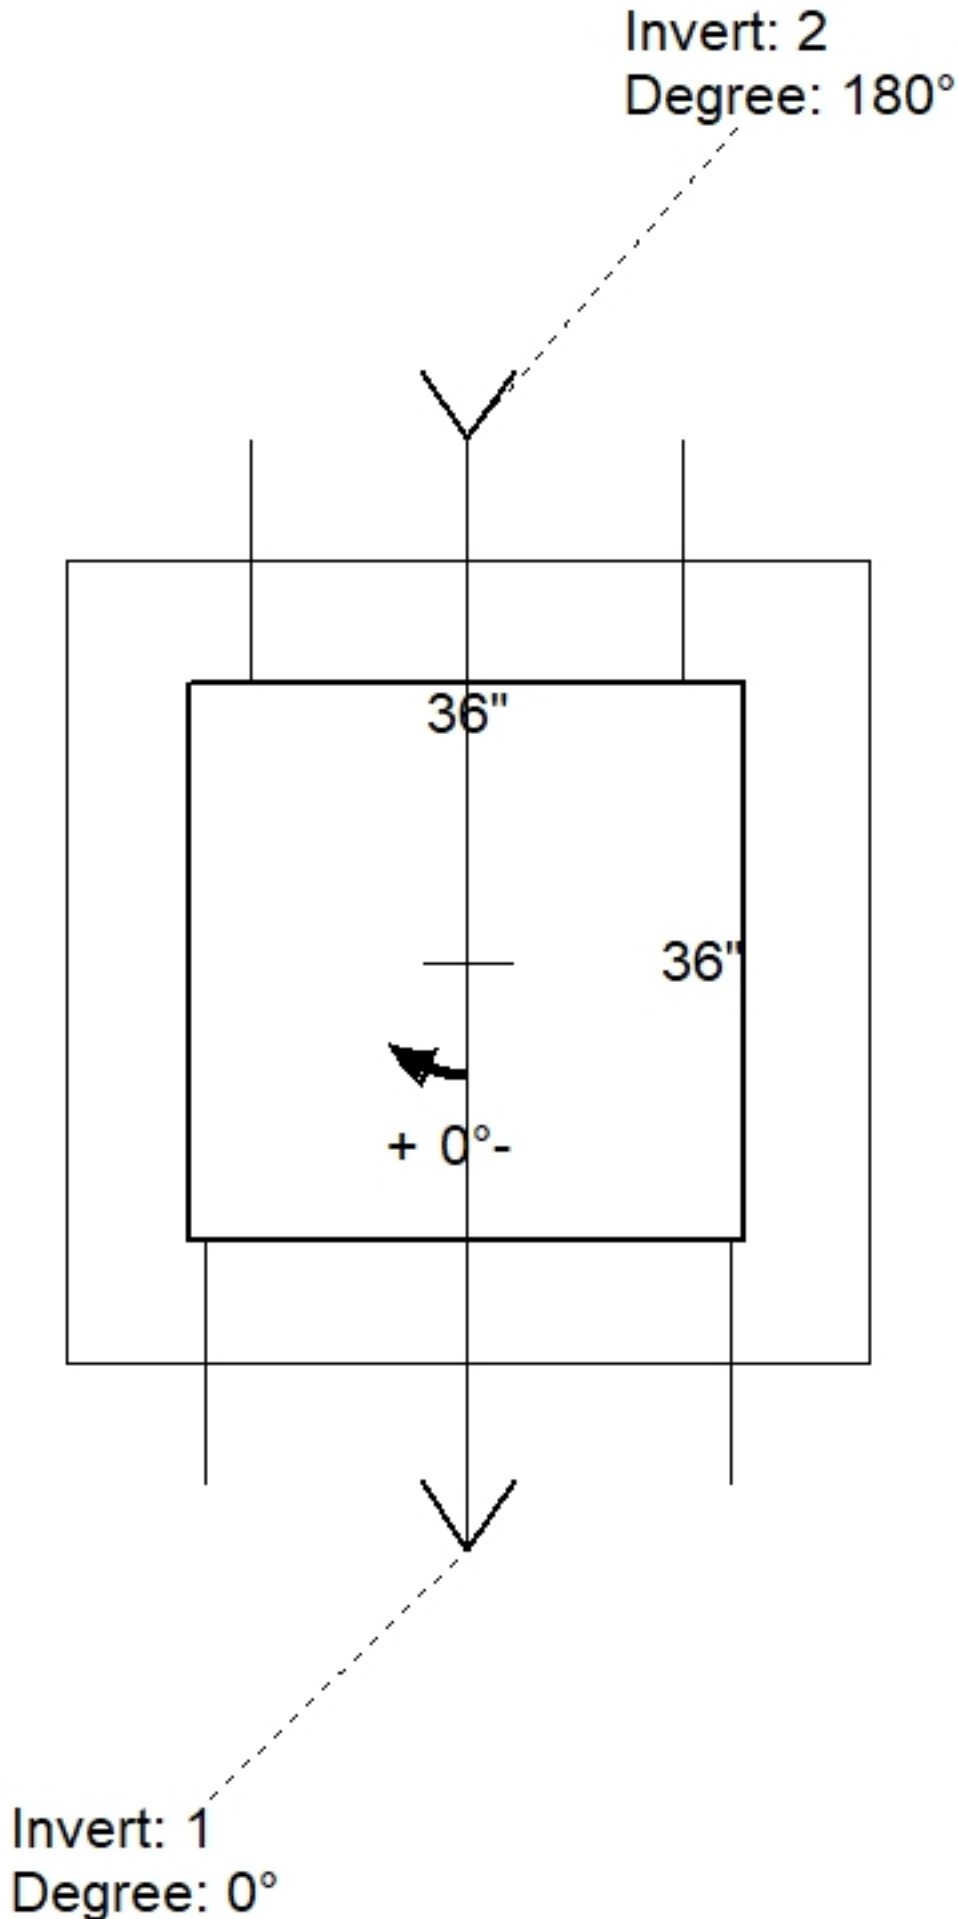
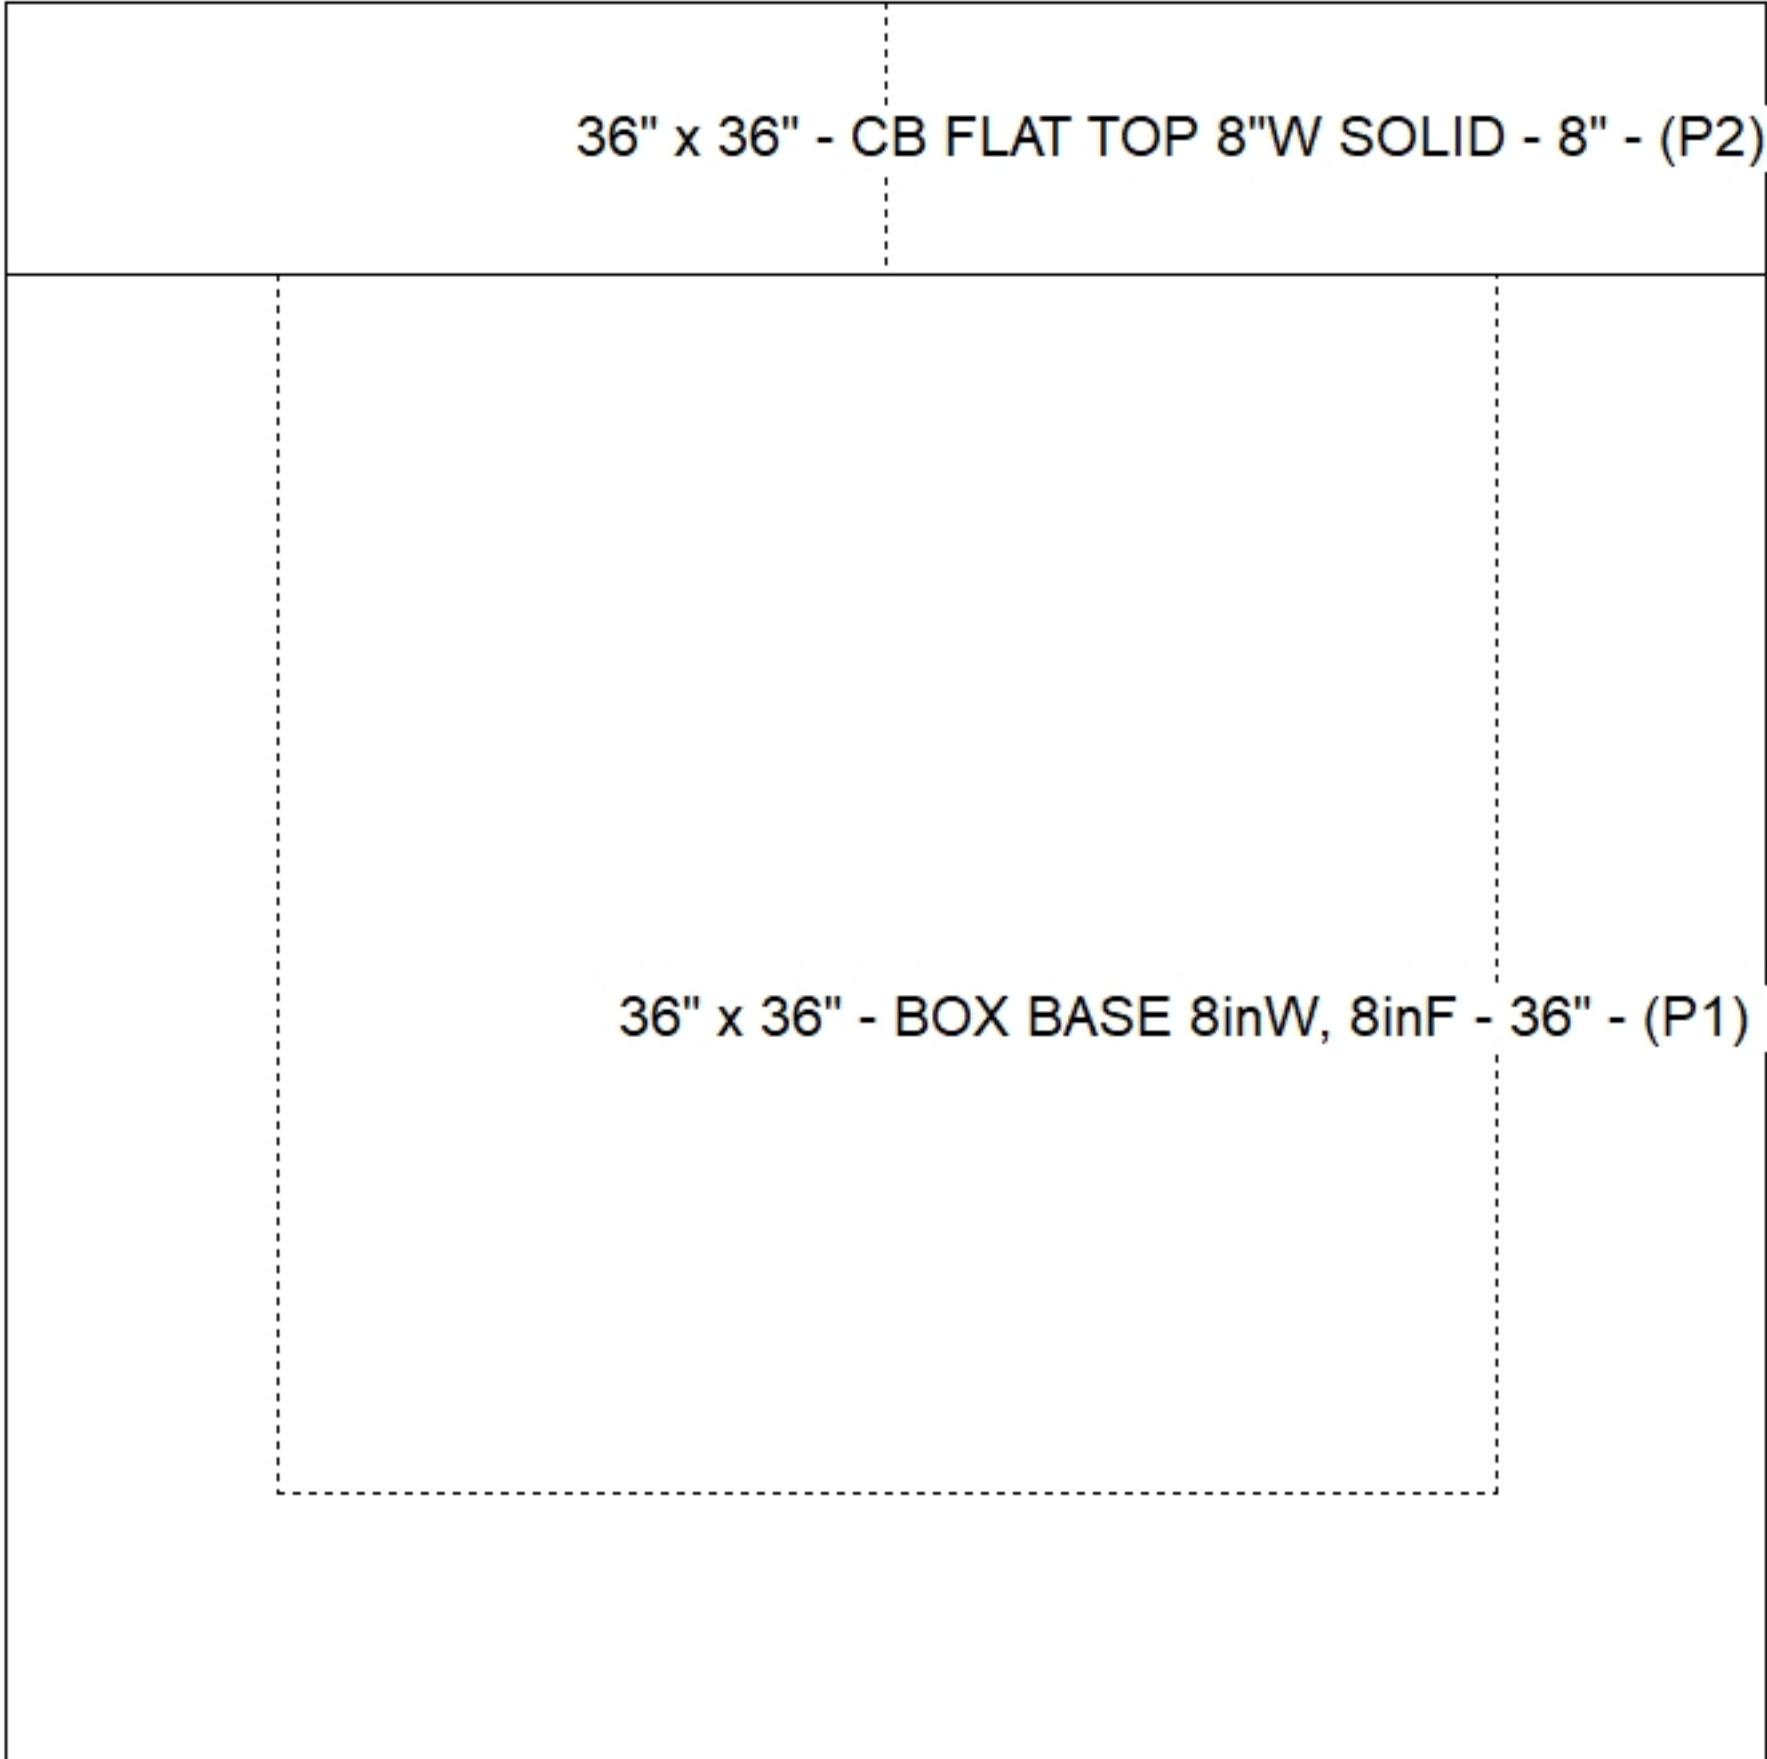
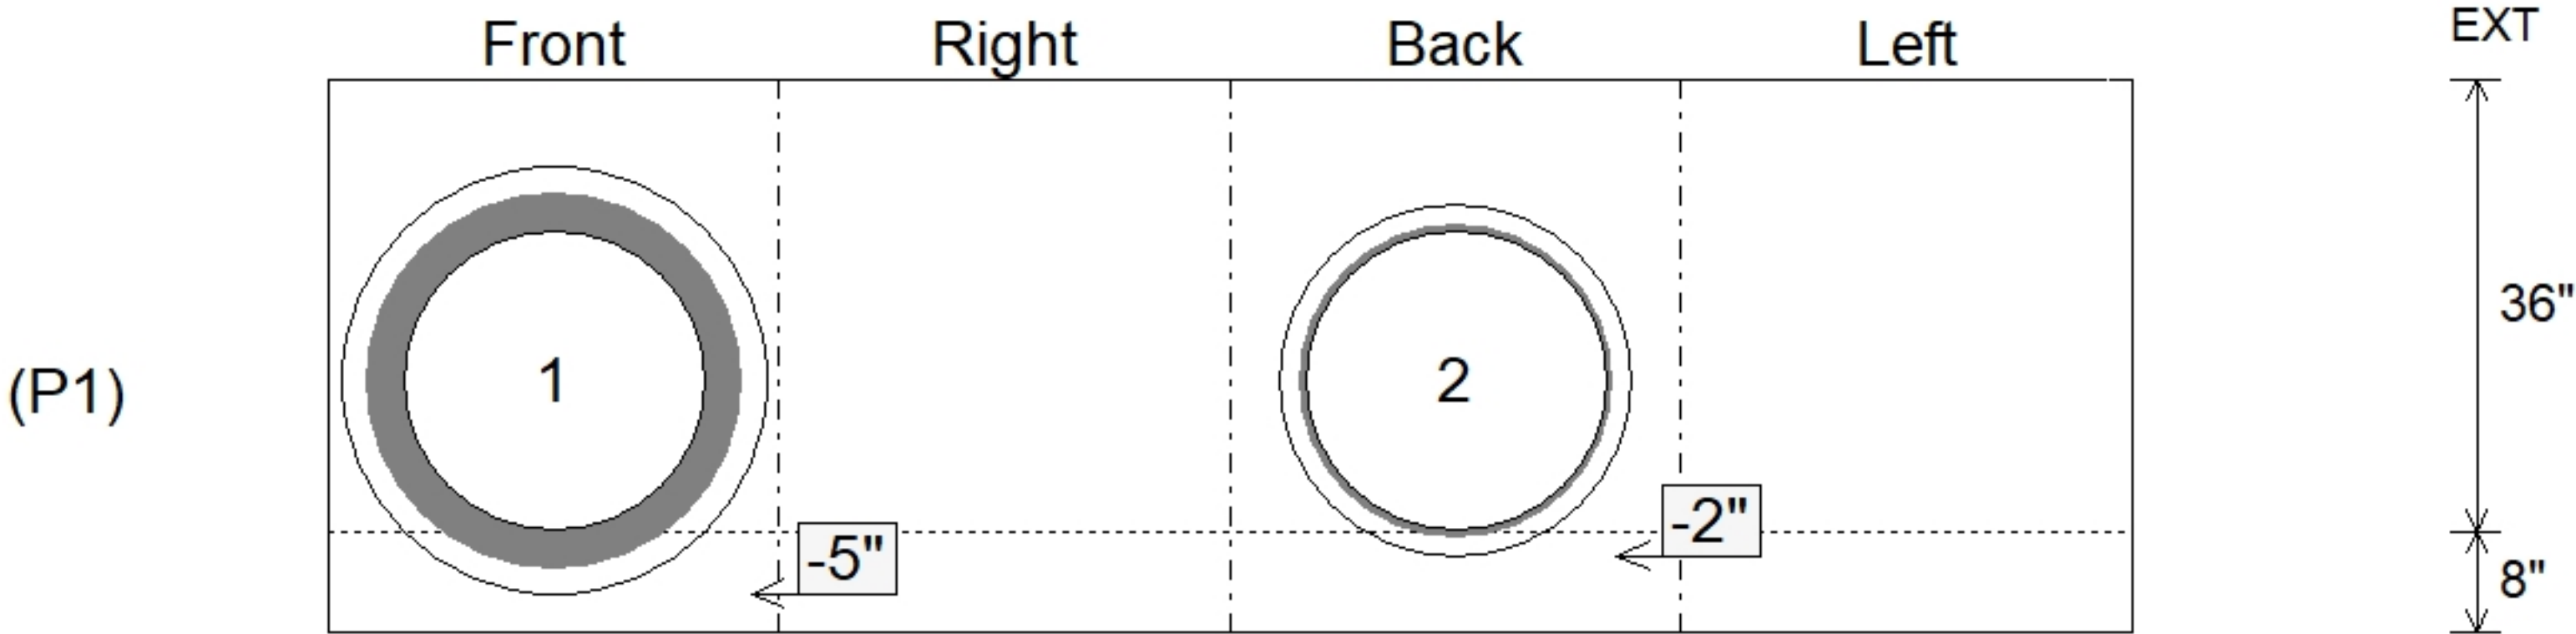


Job Name: 25-1684P13 KYTC Jefferson Co. Call 200 (251007) Job Location: I-264 Louisville, Ky. Contractor: Cleary Construction, Inc.				PC: J. Jarvis TECH: N. Richards Plant: Beaver Dam, Ky.	
Structure ID: 78+91 JB-A Spec: KYTC Type: Junction Box Size: 36" x 36" Rim: 551.33' Invert: 547.66' Rim to Invert: 3.67' Sump: 0" Floor (Top): 547.66' Floor Height: 8" Floor (Bot): 546.993' Overall Height: 4.333' Slack: 0.04"	
Structure Notes: . -KYTC STATE PROJECT 251007 -REINFORCING: #5 BAR @ 12" C/C E.W. (TYP.) -CS-102 BUTYL REQUIRED (SUPPLIED BY ICAST). -KYTC CERTIFICATIONS REQUIRED.				STRUCTURE SUMMARY: P2) 36" x 36" - CB FLAT TOP 8"W SOLID - 8"1815 lb P1) 36" x 36" - BOX BASE 8inW, 8inF - 36"5046 lb 1) 36" x 36" - Conseal CS-102 1.00"0 lb 1) Hole - 340 lb 1) Hole - 280 lb Structure Total: 6861 lb	
				<table><tr><th>Position</th><th>Elev</th><th>Angle</th><th>Pipe</th><th>Pipe OD</th><th>Hole</th><th>Connector</th><th>Up ()</th><th>Ref</th></tr><tr><td>Rim</td><td>551.33'</td><td></td><td></td><td></td><td></td><td></td><td></td><td></td></tr><tr><td>Reducer</td><td></td><td></td><td></td><td></td><td></td><td></td><td></td><td></td></tr><tr><td>Invert 1</td><td>547.66'</td><td>0°</td><td>24" RCP B WALL</td><td>30"</td><td>34"</td><td>Hole 34</td><td>-5"</td><td>P1</td></tr><tr><td>Invert 2</td><td>547.66'</td><td>180°</td><td>24" CMP</td><td>25"</td><td>28"</td><td>Hole 28</td><td>-2"</td><td>P1</td></tr><tr><td>Invert 3</td><td></td><td></td><td></td><td></td><td></td><td></td><td></td><td></td></tr><tr><td>Invert 4</td><td></td><td></td><td></td><td></td><td></td><td></td><td></td><td></td></tr><tr><td>Invert 5</td><td></td><td></td><td></td><td></td><td></td><td></td><td></td><td></td></tr><tr><td>Invert 6</td><td></td><td></td><td></td><td></td><td></td><td></td><td></td><td></td></tr><tr><td>Invert 7</td><td></td><td></td><td></td><td></td><td></td><td></td><td></td><td></td></tr><tr><td>Invert 8</td><td></td><td></td><td></td><td></td><td></td><td></td><td></td><td></td></tr></table>				Position	Elev	Angle	Pipe	Pipe OD	Hole	Connector	Up ()	Ref	Rim	551.33'								Reducer									Invert 1	547.66'	0°	24" RCP B WALL	30"	34"	Hole 34	-5"	P1	Invert 2	547.66'	180°	24" CMP	25"	28"	Hole 28	-2"	P1	Invert 3									Invert 4									Invert 5									Invert 6									Invert 7									Invert 8								
Position	Elev	Angle	Pipe	Pipe OD	Hole	Connector	Up ()	Ref	
Rim	551.33'	
Reducer	
Invert 1	547.66'	0°	24" RCP B WALL	30"	34"	Hole 34	-5"	P1	
Invert 2	547.66'	180°	24" CMP	25"	28"	Hole 28	-2"	P1	
Invert 3	
Invert 4	
Invert 5	
Invert 6	
Invert 7	
Invert 8	
				Default - Interior Dimensions 	
Submittal Drawing 7/22/2026 9:18:00 AM				SUBMITTAL APPROVED BY:	