

Contractor: Cleary Construction, Inc.

PC:	T. Ryan
TECH:	J. Coppage
Plant: Beaver Dam, KY	



Spec: KYTC
Type: CBI TYPE B (10')
Size: 24" x 24"

Rim: 587.63'
Invert: 582.12'
Rim to Invert: 5.51'

Sump: 0"
Floor (Top): 582.12'
Floor Height: 8"


Floor (Bot): 581.453'
Overall Height: 5.833'
Slack: 4.12"

-KYTC STATE PROJECT 251007
-REINFORCING: #5 BAR @ 12" C/C E.W. (TYP.)
-CS-102 BUTYL REQUIRED (SUPPLIED BY ICAST).
-KYTC CERTIFICATIONS REQUIRED.


P3) 8" x 120" - CB INLET KY B 10' TOP - 9"
P2) 24" x 120" - CB INLET KY B 10' BOTTOM RIGHT - 17"
P1) 24" x 24" - BOX BASE 8inW, 8inF - 36"
1) 24" x 24" - Conseal CS-102 1.00"
2) Hole - 22

1660 lb
2650 lb
3648 lb
0 lb
0 lb


Structure Total: 7958 lb

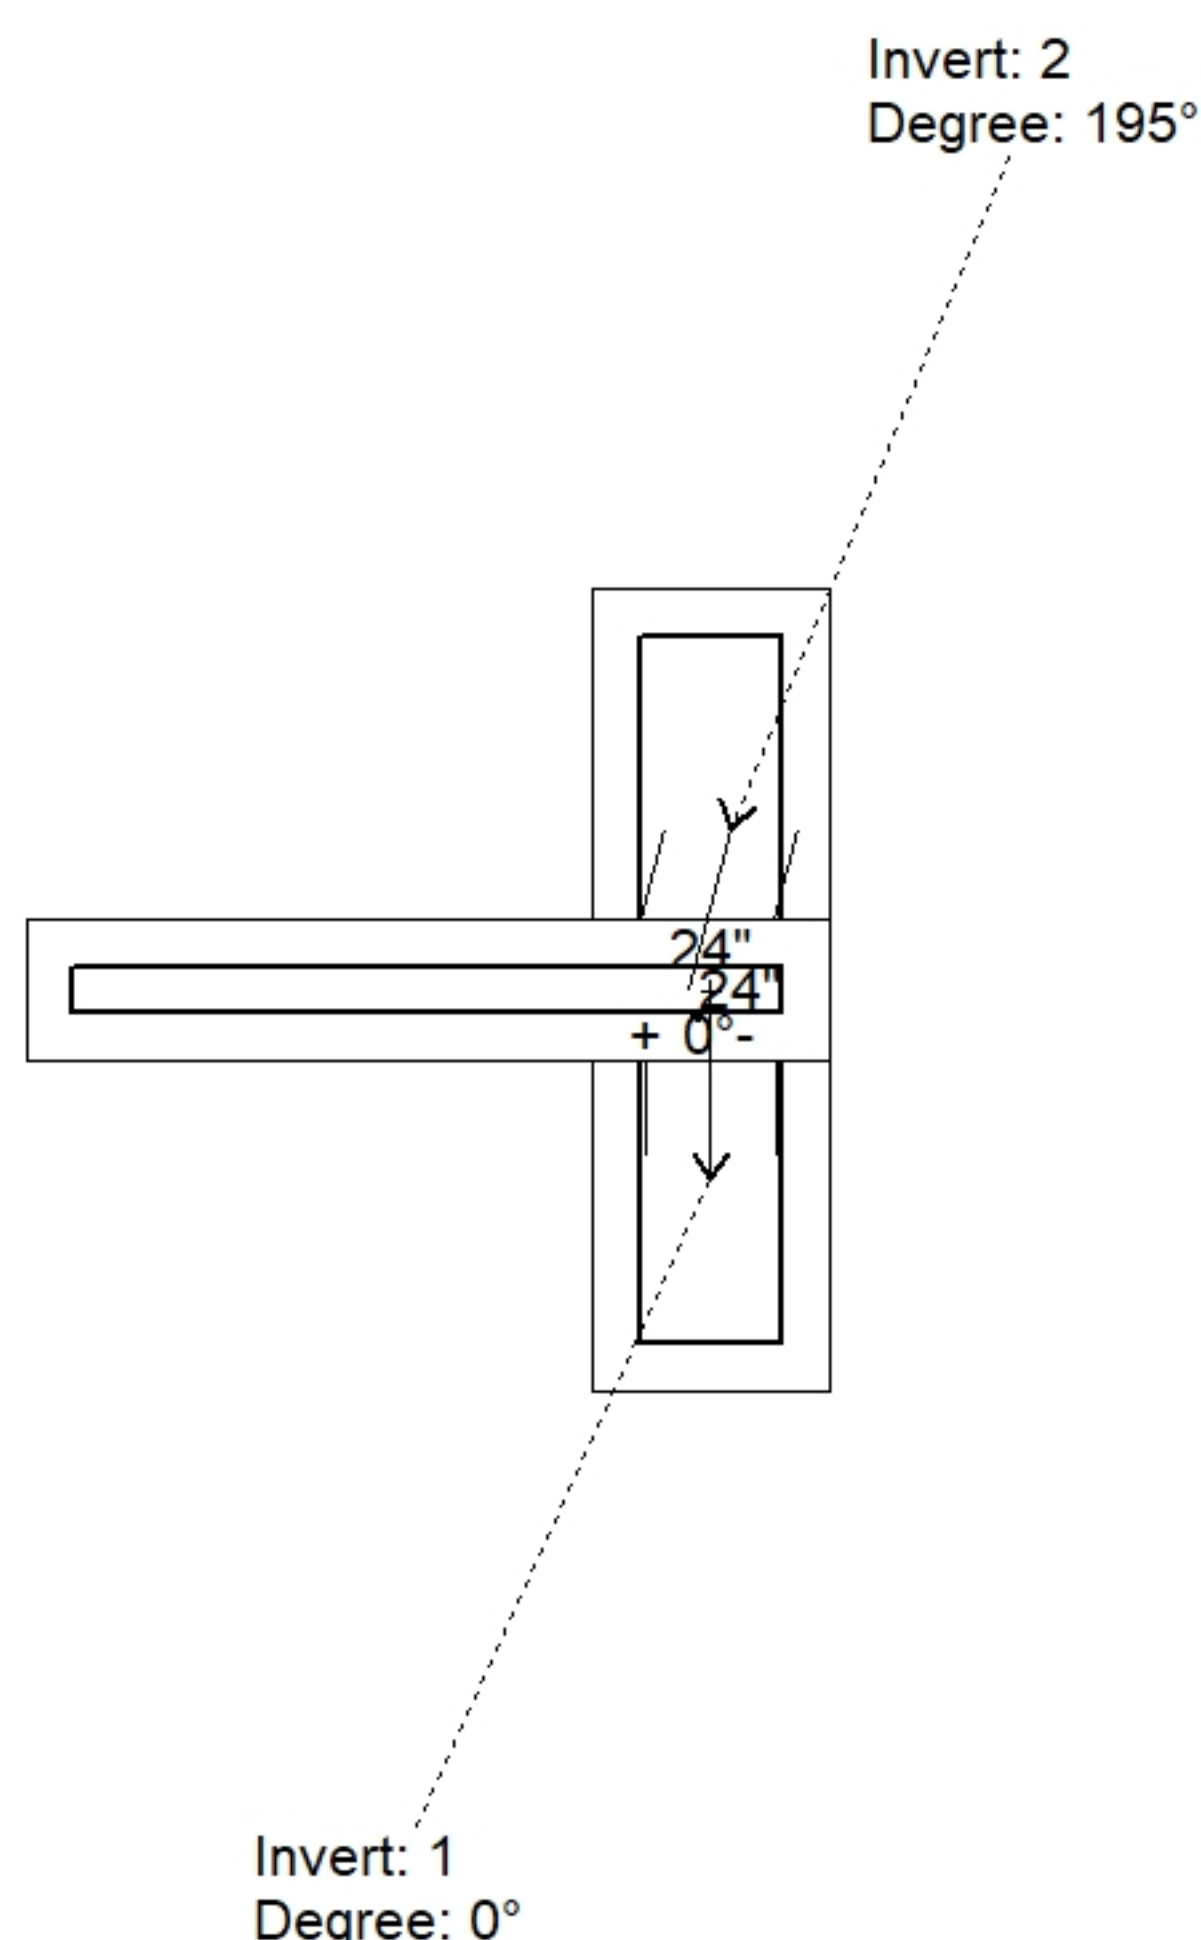

Position	Elev	Angle	Pipe	Pipe OD	Hole	Connector	Up (↓)	Ref
Rim	587.63'							
Reducer								
Invert 1	582.12'	0°	18" CMP	19"	22"	Hole 22	-2"	P1
Invert 2	582.12'	195°	18" CMP	19"	22"	Hole 22	-2"	P1
Invert 3								
Invert 4								
Invert 5								
Invert 6								
Invert 7								
Invert 8								

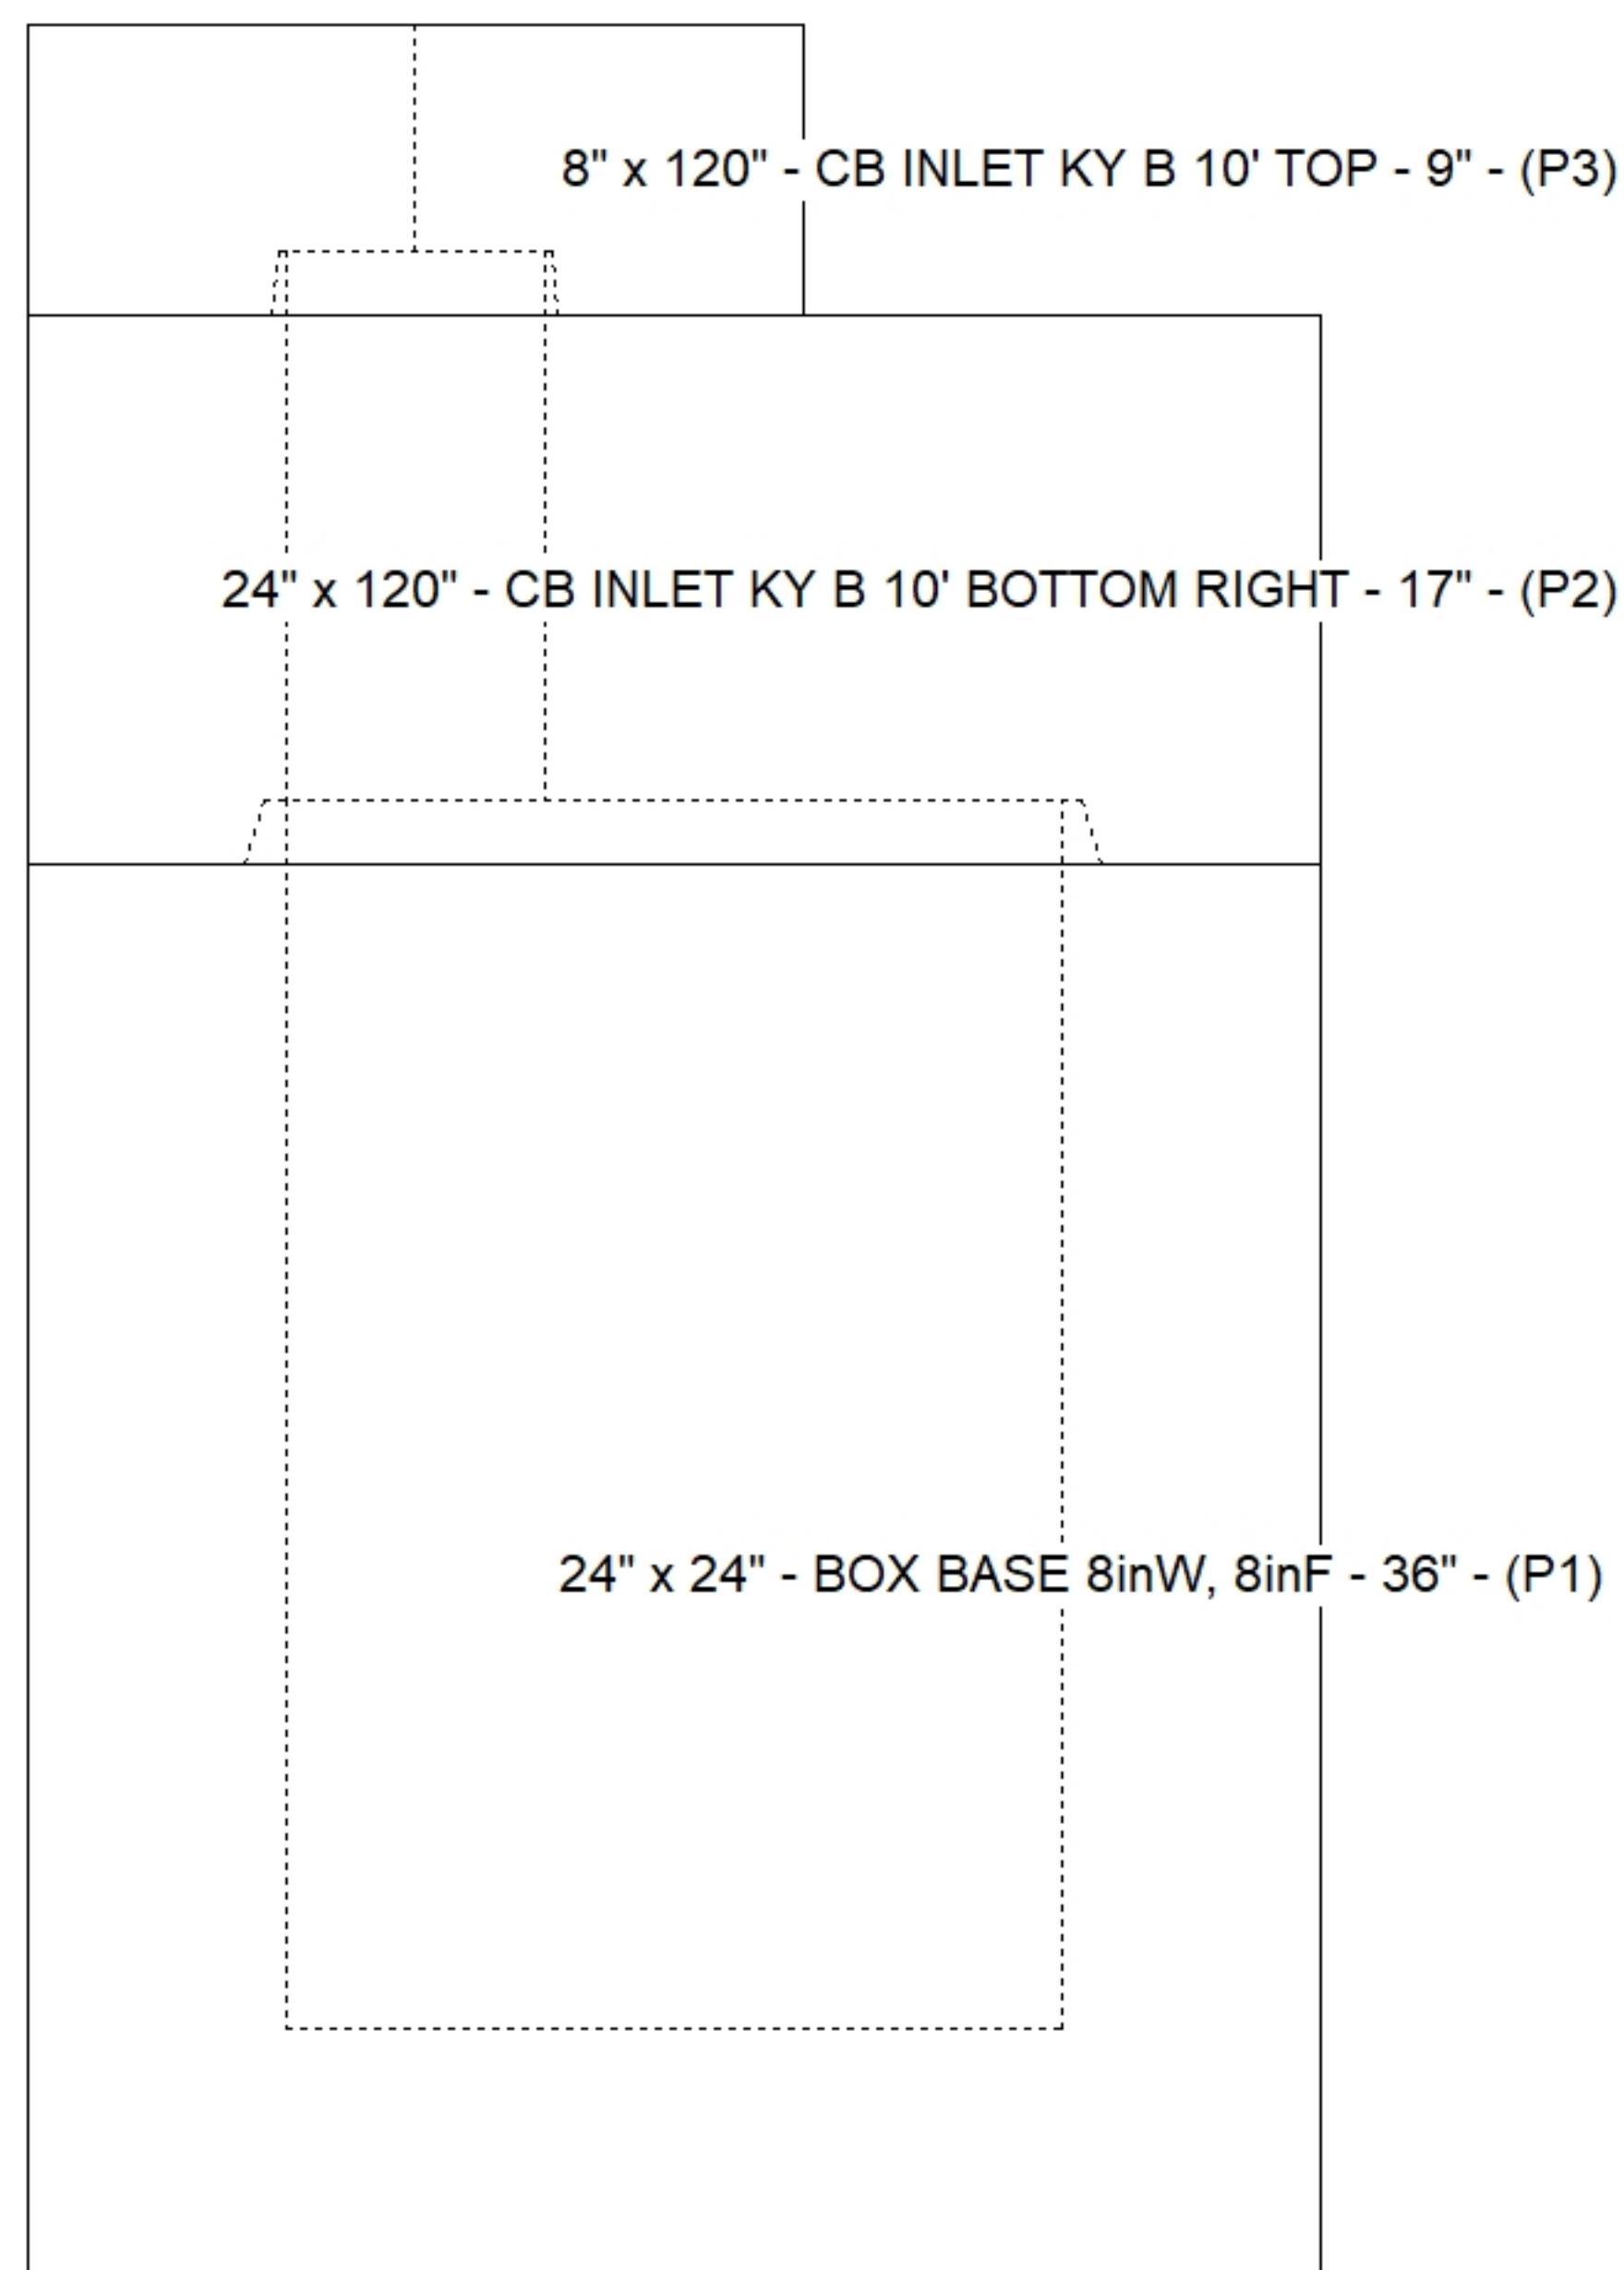

Default - Interior Dimensions

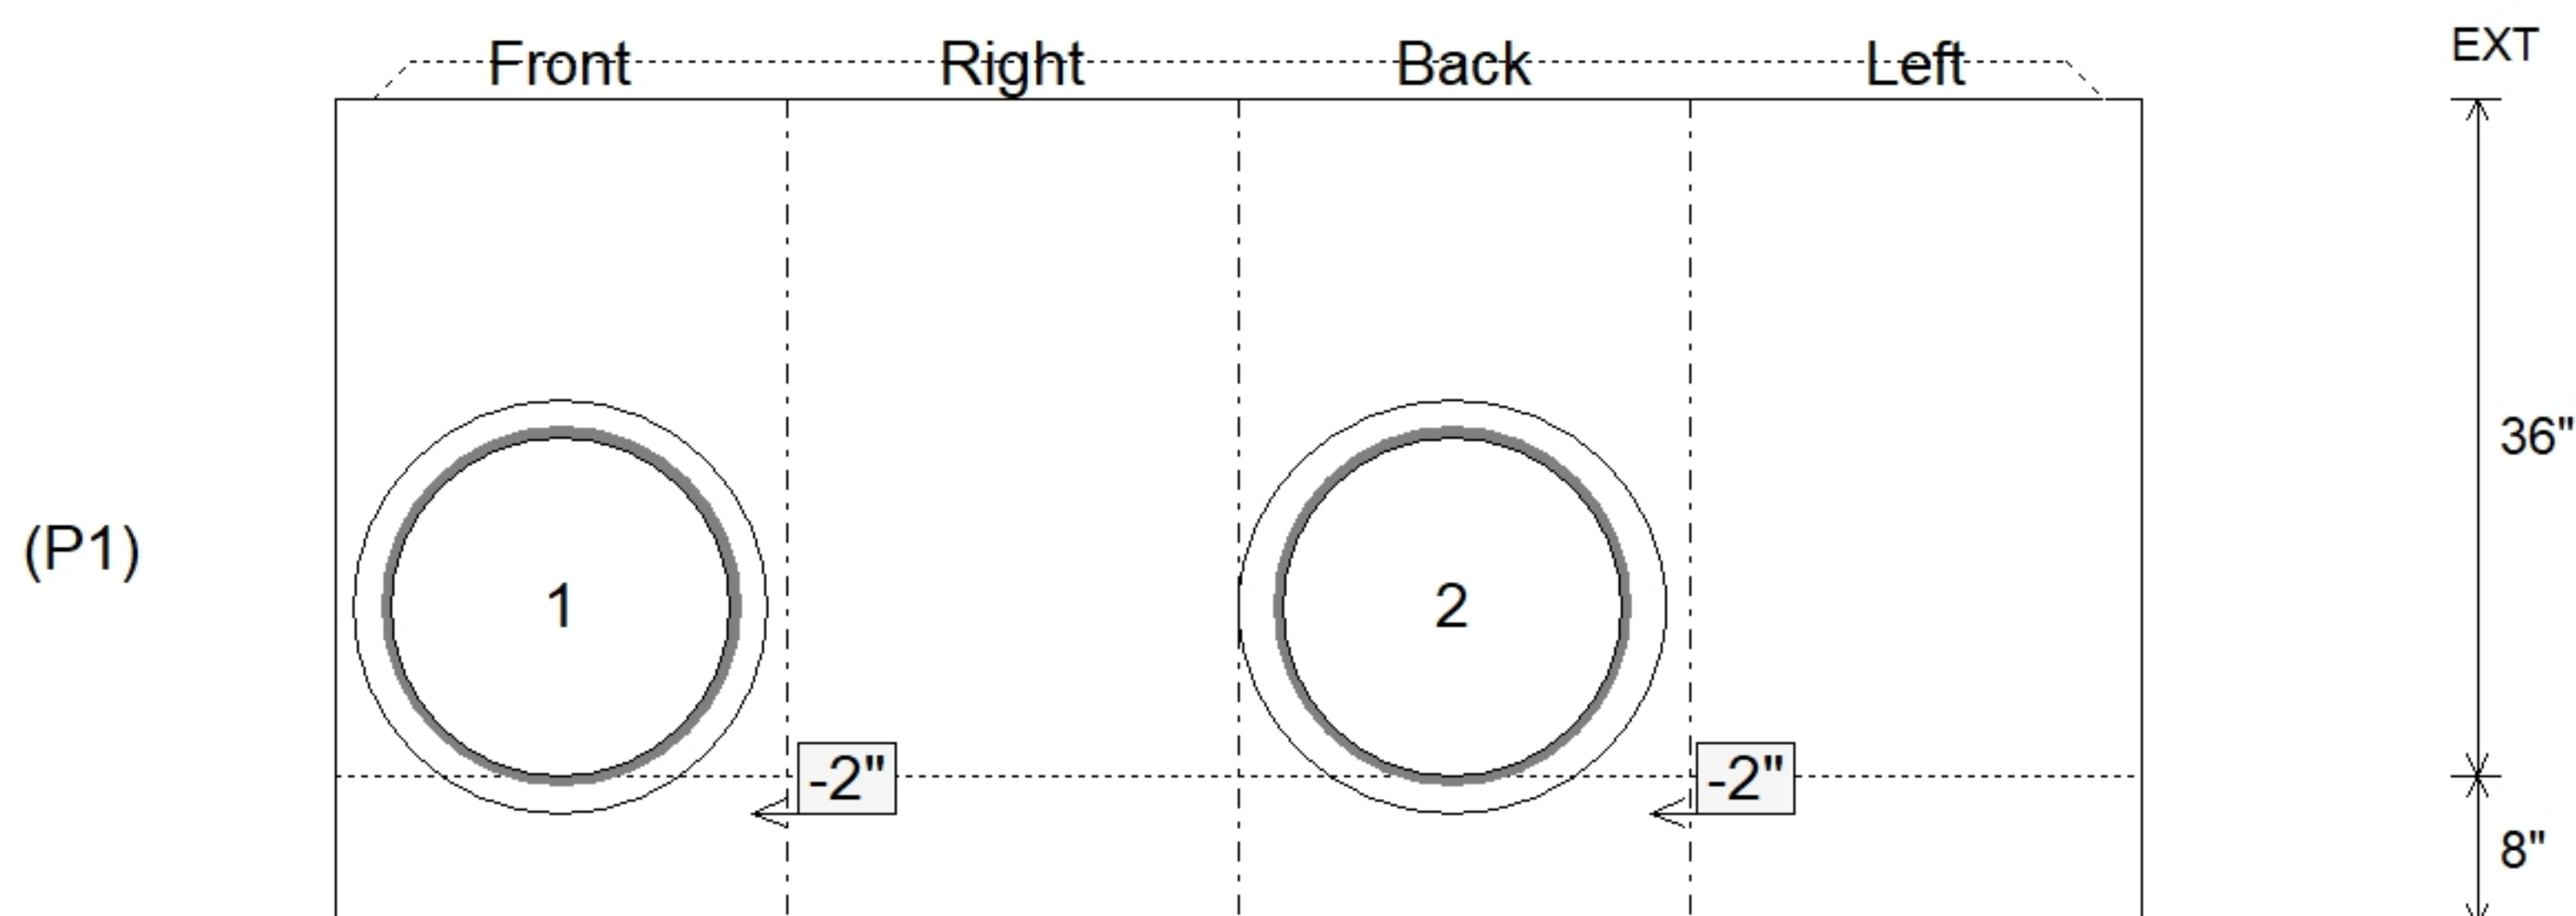

Submittal Drawing
8/10/2026 11:02:57 AM

SUBMITTAL
APPROVED BY: