

Contractor: Cleary Construction, Inc.

PC:	T. Ryan
TECH:	J. Coppage
Plant: Beaver Dam, KY	



Rim to Invert: 5.2'

Floor Height: 6"


Slack: 0.4"

- KYTC STATE PROJECT 251007
- REINFORCING: PER ASTM C-478 SPECIFICATIONS.
- TYPE 1 MANHOLE FRAME & COVER (BY OTHERS).
- CS-102 BUTYL REQUIRED (SUPPLIED BY ICAST).
- KYTC CERTIFICATIONS REQUIRED.


P3) 24" - CASTING HEIGHT - 4"
P2) 48" - ECC CONE w/ 24" HOLE - 30"
P1) 48" - MH BASE - 30"
1) 48" - Conseal CS-102 1.00"
2) Hole - 22
5) MH Step ML-10-TDS-NCR - 10"

0 lb
2050 lb
3097 lb
0 lb
0 lb
0 lb


Structure Total: 5147 lb

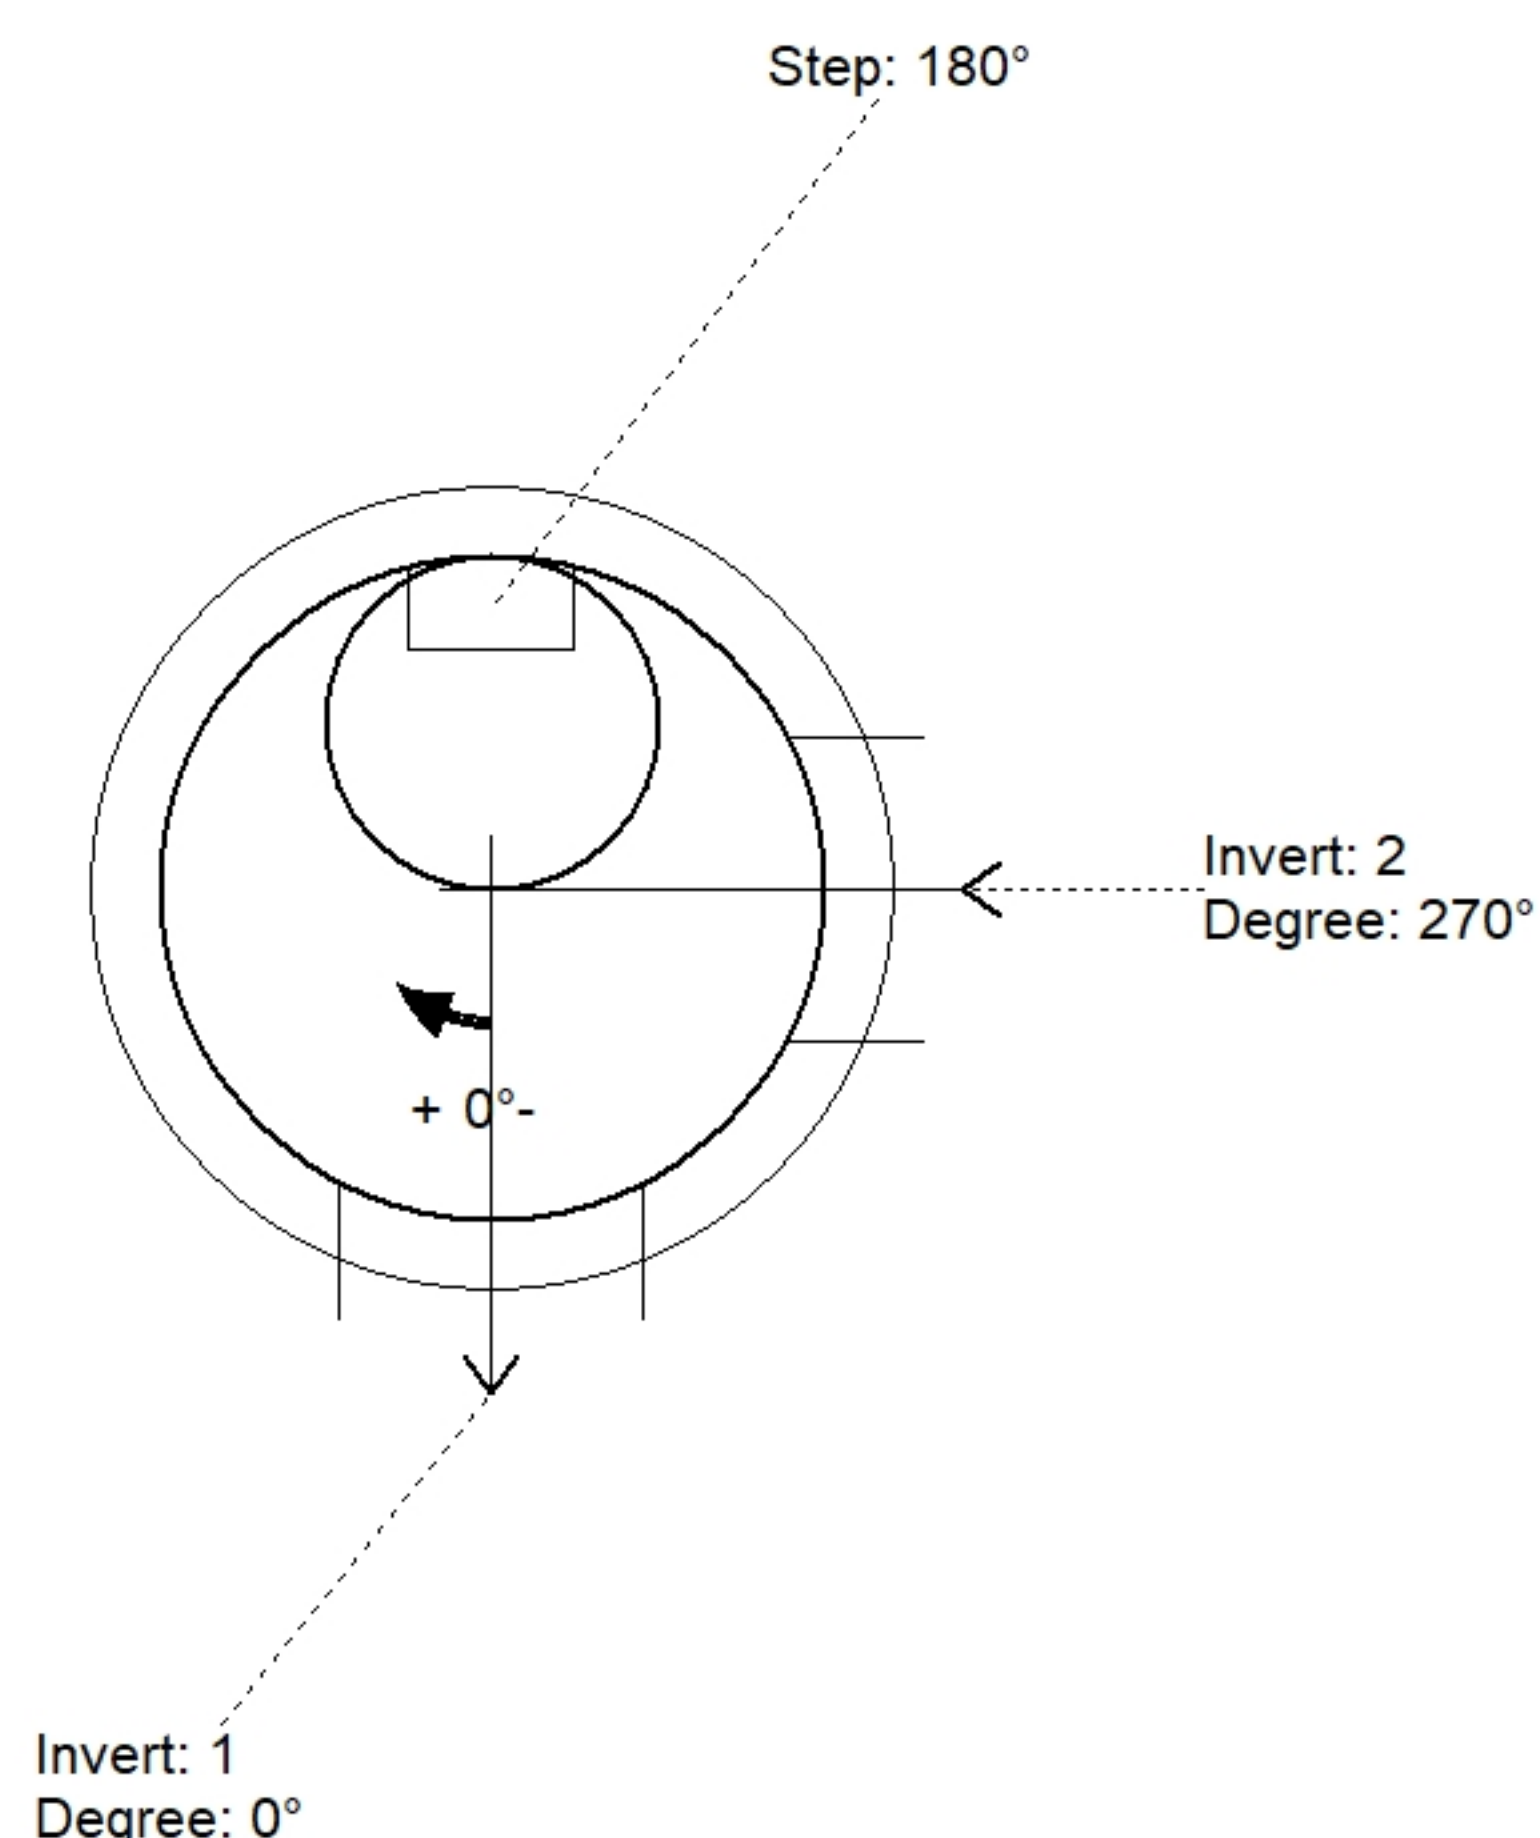

Position	Elev	Angle	Pipe	Pipe OD	Hole	Connector	Up (↓)	Ref
Rim	586.09'							
Reducer								
Invert 1	580.89'	0°	18" CMP	19"	22"	Hole 22	0"	P1
Invert 2	580.89'	270°	18" CMP	19"	22"	Hole 22	0"	P1
Invert 3								
Invert 4								
Invert 5								
Invert 6								
Invert 7								
Invert 8								

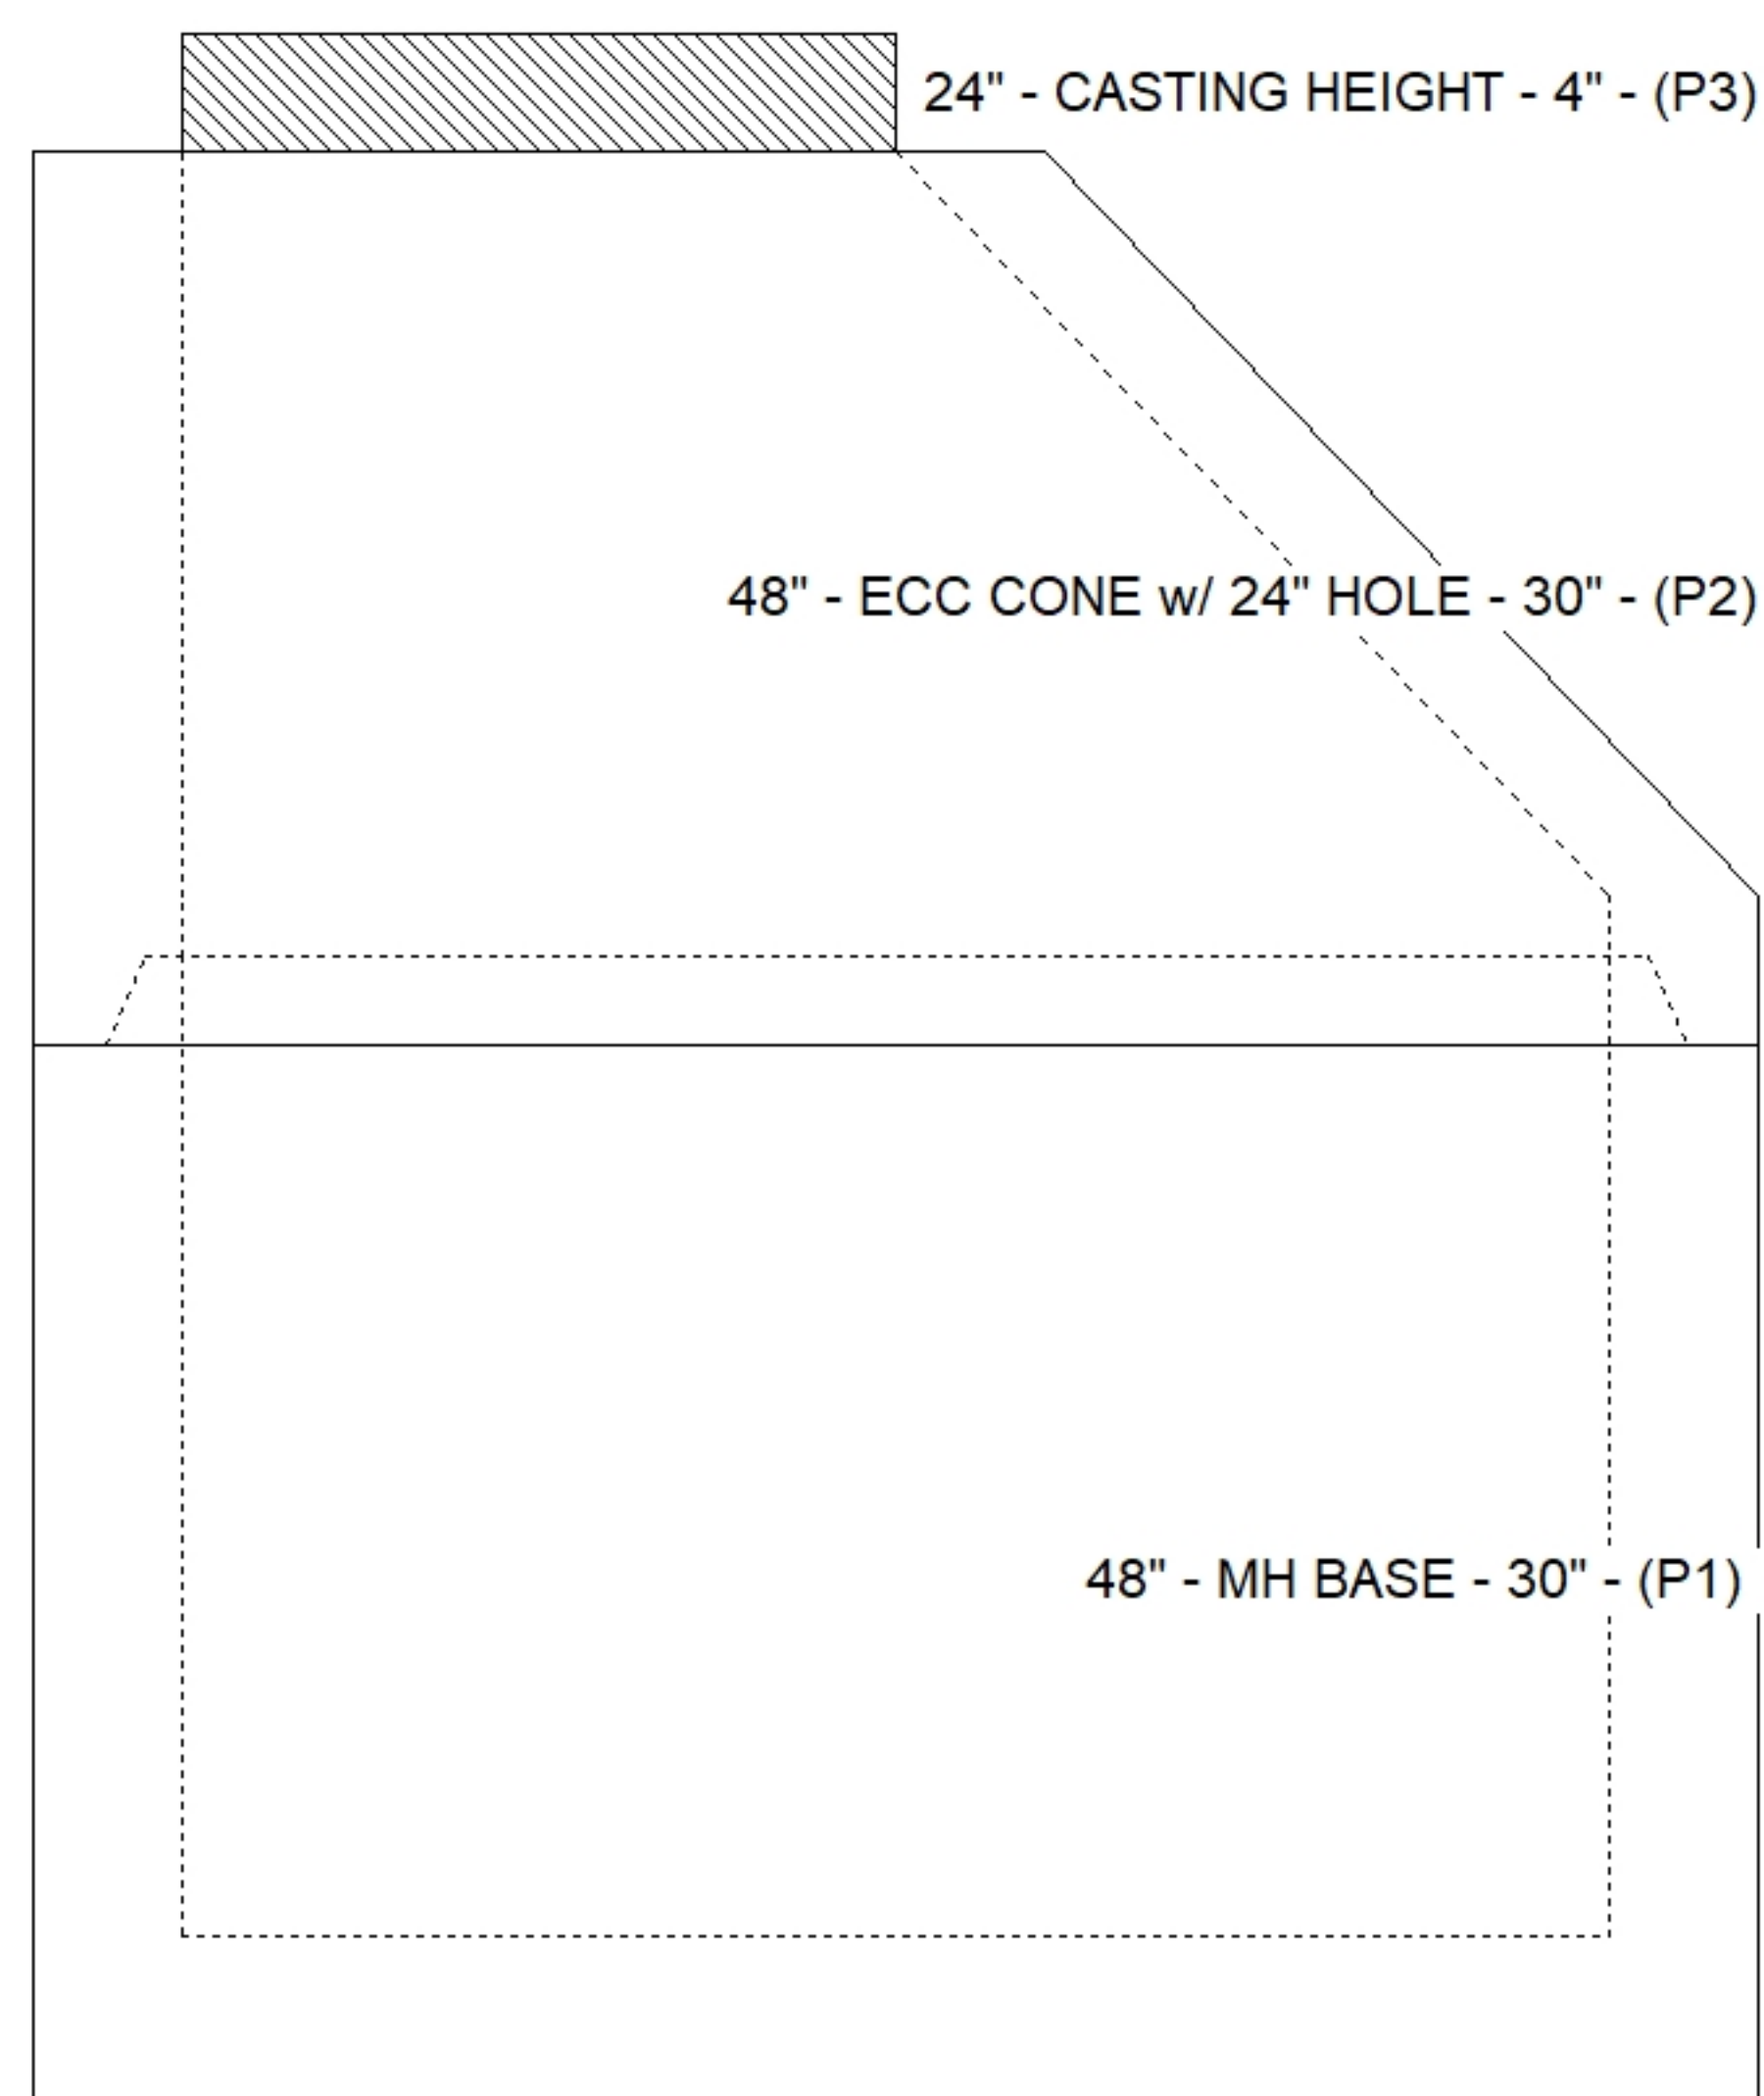

Default - Interior Dimensions

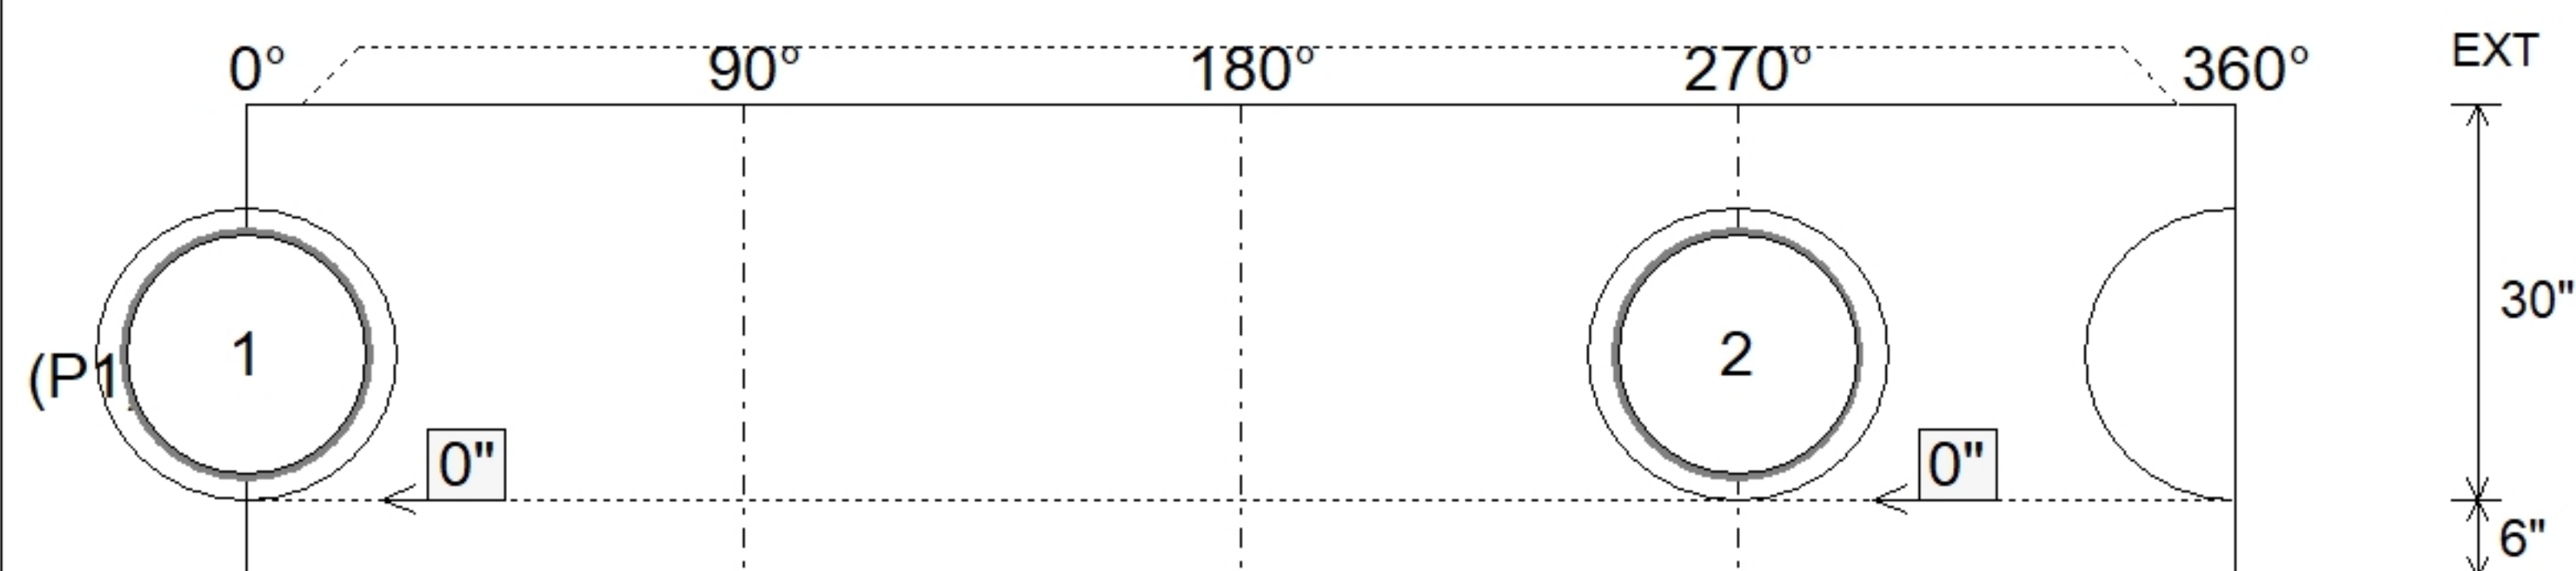

Submittal Drawing
8/10/2026 11:02:51 AM

SUBMITTAL
APPROVED BY: