

**Structure ID: 5081+13 RT CBBI-MOD B1**

P3 CMBBIT9-B1RH




CB MED BAR BOX INLET 9B1 RH

- P4) 24" x 120" - CASTING (cast in) - 3"
P3) 24" x 120" - CB MED BAR BOX INLET 9B1 RH - 17"
P2) 36" x 48" - CB FT REDUCER 24"x36" HOLE-FT - 8"
P1) 36" x 48" - BOX BASE 8inW, 8inF, Variable Ht - 38"
1) 36" x 48" - Conseal CS-102 1.00"
1) 24" x 36" - Conseal CS-102 1.00"
1) DOGHOUSE INVRTD - 48"x44"
1) DOGHOUSE INVRTD - 40"x40"

- 0 lb Structure Notes: .
4000 lb -KYTC STATE PROJECT 251007
977 lb -REINFORCING: #5 BAR @ 12" C/C E.W. (TYP.)
5476 lb -CASTING FRAMES & GRATES BY OTHERS.
0 lb -CS-102 BUTYL REQUIRED (SUPPLIED BY ICAST).
0 lb -KYTC CERTIFICATIONS REQUIRED.
0 lb

Structure Total: 10454 lb


REINFORCING CUT LIST					
BAR	QTY.	MATERIAL	LENGTH	SHAPE	TOTAL WEIGHT
(A)	3	#5 BAR	34"	STR.	9 LBS.
(B)	2	#5 BAR	48"	STR.	8 LBS.
(C)	3	#5 BAR	132"	STR.	34 LBS.
(D)	7	#5 1" BAR	30"	BENT	44 LBS.
(E)	8	#5 1" BAR	42"	BENT	30 LBS.
(F)	5	#5 BAR	100"	STR.	44 LBS.
(G)	8	#5 BAR	12"	STR.	8 LBS.

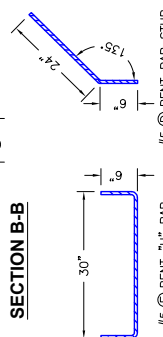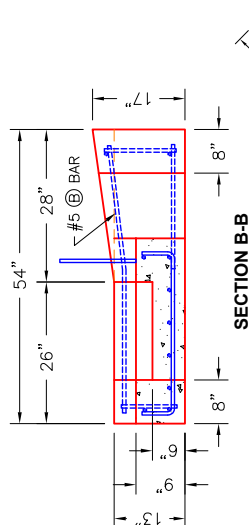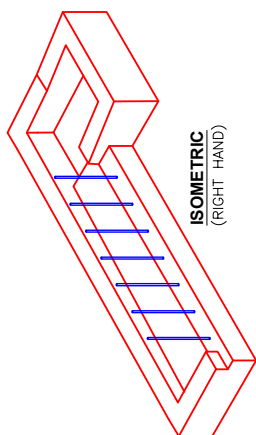


KYTC STATE PRODUCT

THIS DRAWING IS INTENDED TO BE PRINTED IN COLOR.

A TEST REVISION 9-15-25

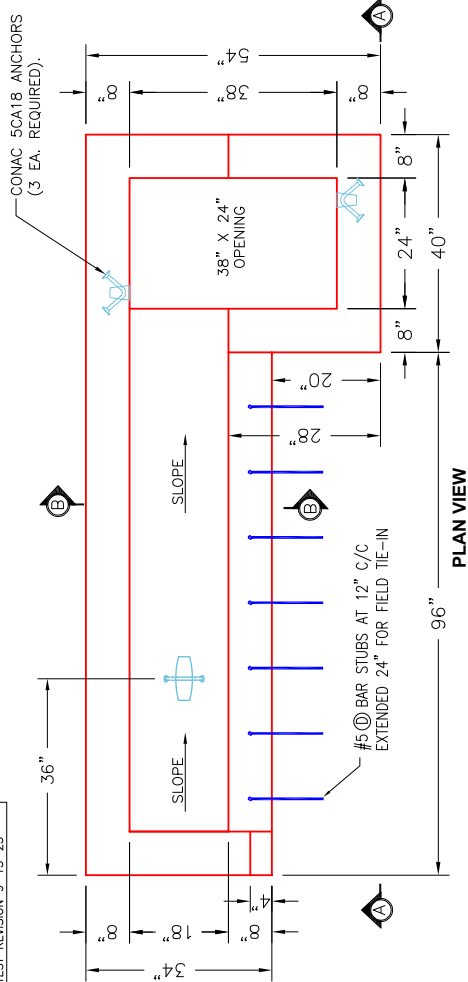

PLAN VIEW

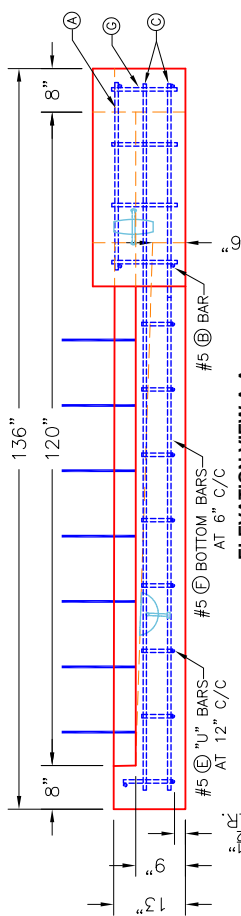

ELEVATION VIEW A-A

- ~NOTES:
1. CONCRETE: 4,500 PSI KYTC APPROVED.
 2. REINFORCING: #3 BAR-SEE CHART (GRADE 60)
 3. ALL REBAR TO BE WELDED TO REINFORCING.
 4. LIFTING AND/OR POCKETS TO BE GROUTED AFTER SETTING BY CONTRACTOR.
 5. DRAWING TO BE USED IN CONJUNCTION WITH KYTC STD. DRAWINGS
 6. RDB-230-09, RDB-231-11, RDB-240-02, AND THE STANDARD SPECIFICATIONS FOR ROAD AND BRIDGE CONSTRUCTION.
 7. REBAR TO BE WELDED AS RIGHT HAND, LEFT HAND, & SAGS. "A" DESIGNATES SAG & "B" DESIGNATES GRADE CONDITION. "1" DESIGNATES REBAR STUDS ON ONE SIDE AND "2" DESIGNATES REBAR STUDS ON BOTH SIDES AS SHOWN.

PRODUCTION WORK ORDER		PRODUCT I.D.: CMBBIT9-B1RH	DESCRIPTION: KYTC MBI B1 TYPE 9 10' TOP PHASE (RIGHT HAND)
QUALITY CONTROL CHECKLIST ☐ ALL DIMENSIONS CORRECT. ☐ LIFTERS INSTALLED. ☐ CASTING AT CORRECT LOCATION. ☐ REINFORCING CORRECT. ☐ LIGHT BRUSH FINISH ACCEPTABLE. ☐ KYTC STANDARD THROAT CORRECT. ☐ ALL PATCHWORK ACCEPTABLE		PRODUCT VIEW: RIGHT SIDE UP PLANT: BEAVER DAM, KY. WEIGHT: 4,325 LBS. TOP SECTION JOINT: N/A BOTTOM SECTION JOINT: SHIP-LAP GROOVE	CUSTOMER: CLEARLY CONSTRUCTION INC. PROJECT: JEFFERSON CO. (251007) STRUCTURE ID.: 5081+13 RT MBI B1 (SEC. P3) SALES ORDER NO.: 25-1684
		PC: J. JARVIS DRAWING: N. RICHARDS	
QC CHECK INITIALS:		DATE: 11/19/25	SCALE: NTS PG. of 1

☐ SEE FATHOMWORK MODEL MODEL:	SHEET NUMBER:	DATE: 11/15/22
--	---------------	----------------

THIS DRAWING IS THE PROPERTY OF INFRASTRUCTURE PRECAST, INC. ANY USE OR DUPLICATION OF THIS DRAWING WITHOUT PRIOR AUTHORIZATION IS STRICTLY PROHIBITED.

Coating (Int):
Coating (Ext):

Seam Up: Flat
Seam Dn: Flat

Wall Thickness: 8"

Height (Ext): 17"

Weight (Net): 4000 lb
Volume (Net): 0cu.yd