

Contractor: Cleary Construction, Inc.


PC:	T. Ryan
TECH:	J. Coppage
Plant: Beaver Dam, KY	




Slack: 0.4"

- KYTC STATE PROJECT 251007
- REINFORCING: #5 BAR @ 12" C/C E.W. (TYP.)
- CS-102 BUTYL REQUIRED (SUPPLIED BY ICAST).
- KYTC CERTIFICATIONS REQUIRED.


Structure Total: 8165 lb

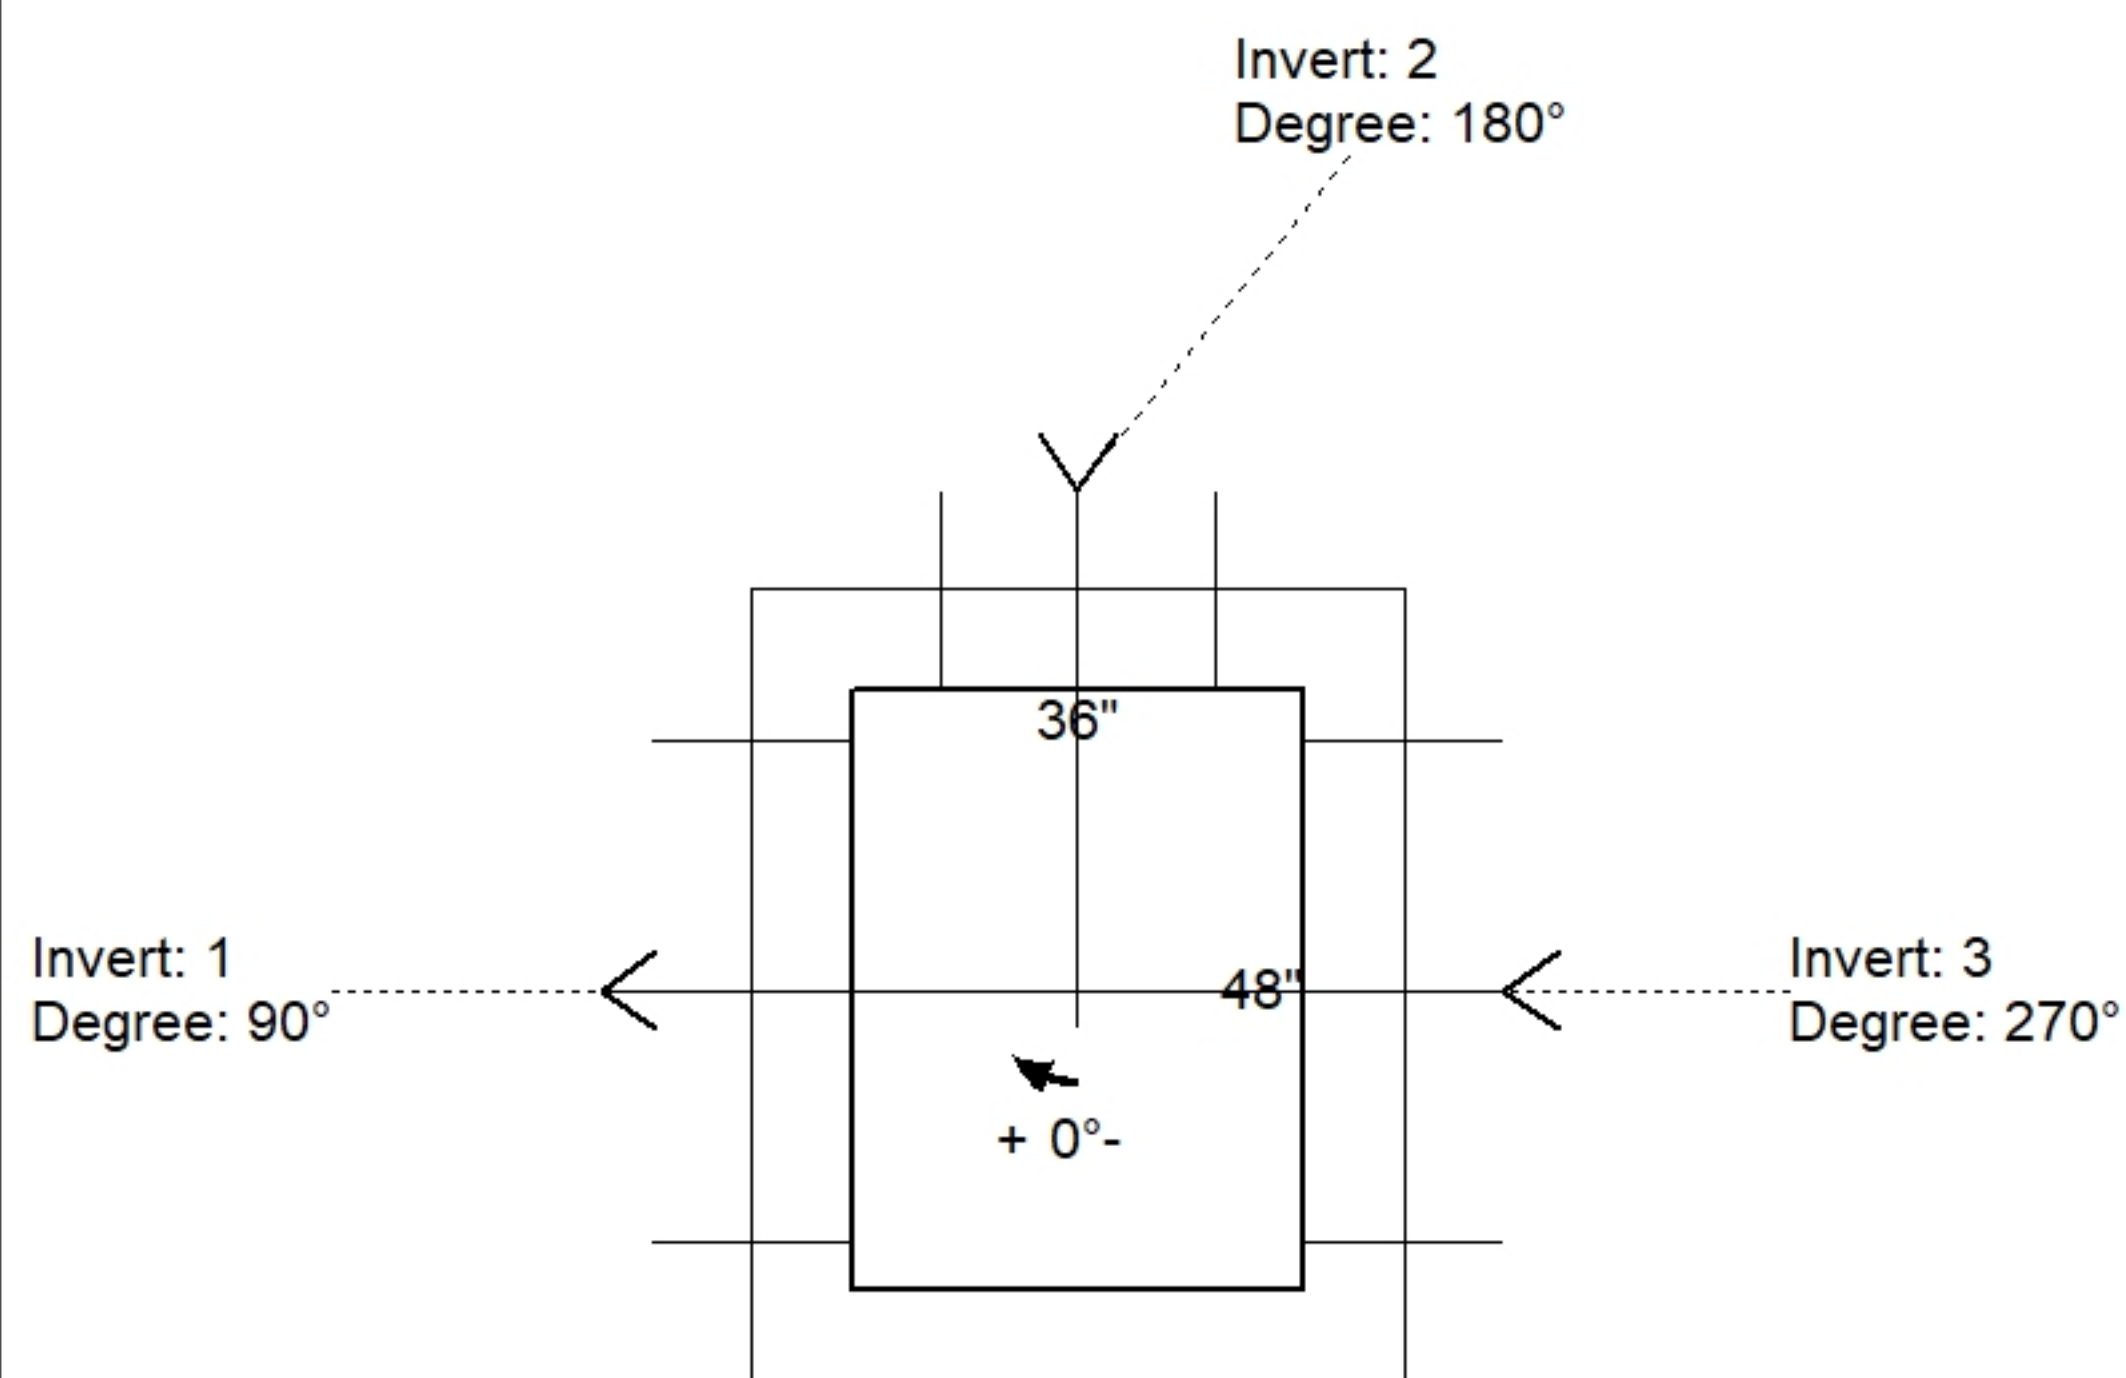

Position	Elev	Angle	Pipe	Pipe OD	Hole	Connector	Up (↓)	Ref
Rim	583.6'							
Reducer								
Invert 1	579.4'	90°	36" CMP	37"	40"	Hole 40	-2"	P1
Invert 2	579.4'	180°	18" CMP	19"	22"	Hole 22	-2"	P1
Invert 3	579.4'	270°	36" CMP	37"	40"	Hole 40	-2"	P1
Invert 4								
Invert 5								
Invert 6								
Invert 7								
Invert 8								

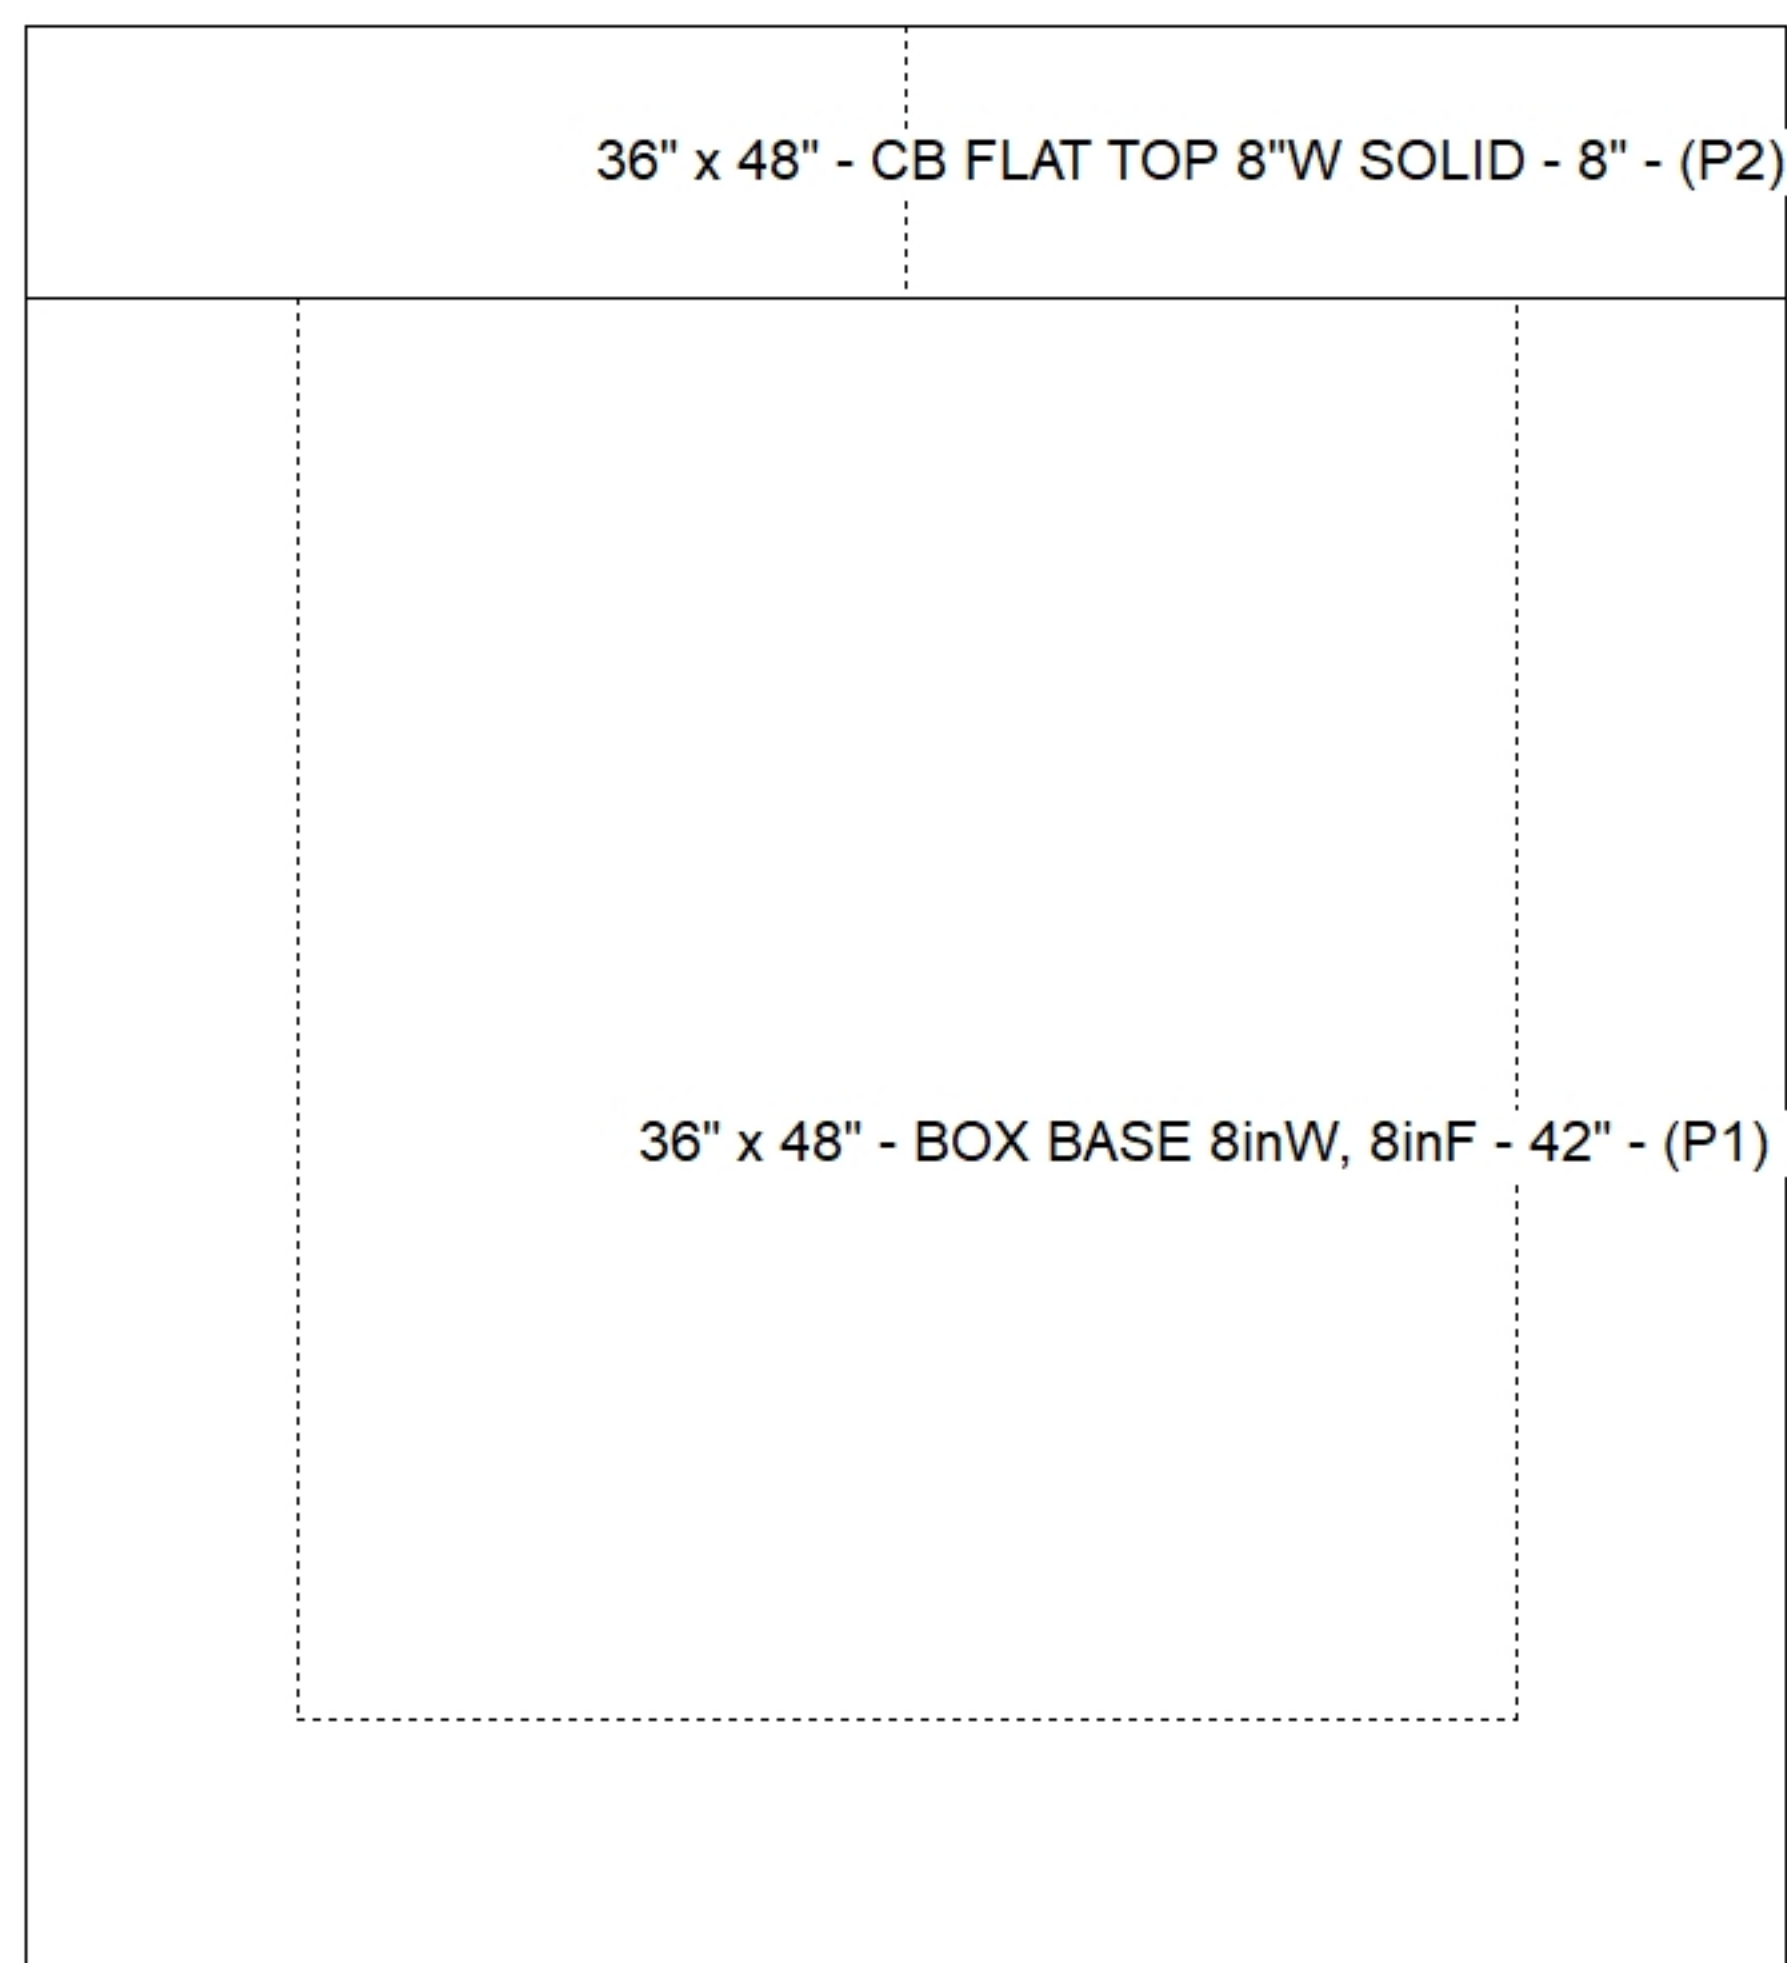

Default - Interior Dimensions

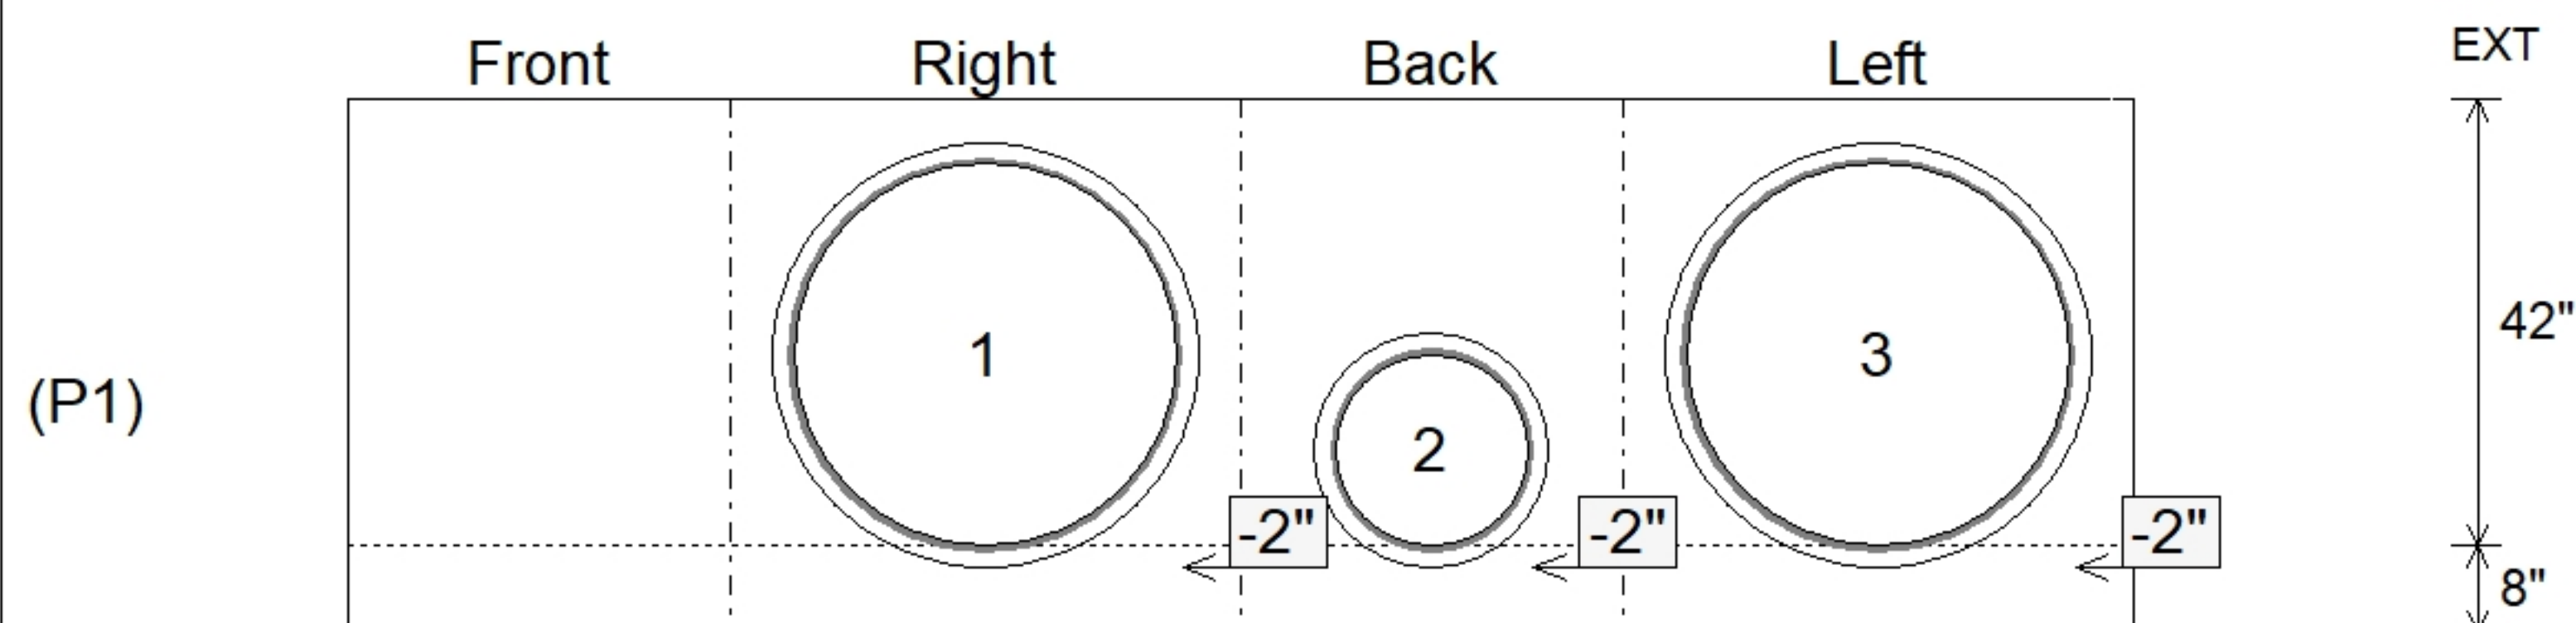

Submittal Drawing
8/10/2026 11:02:48 AM

SUBMITTAL
APPROVED BY: