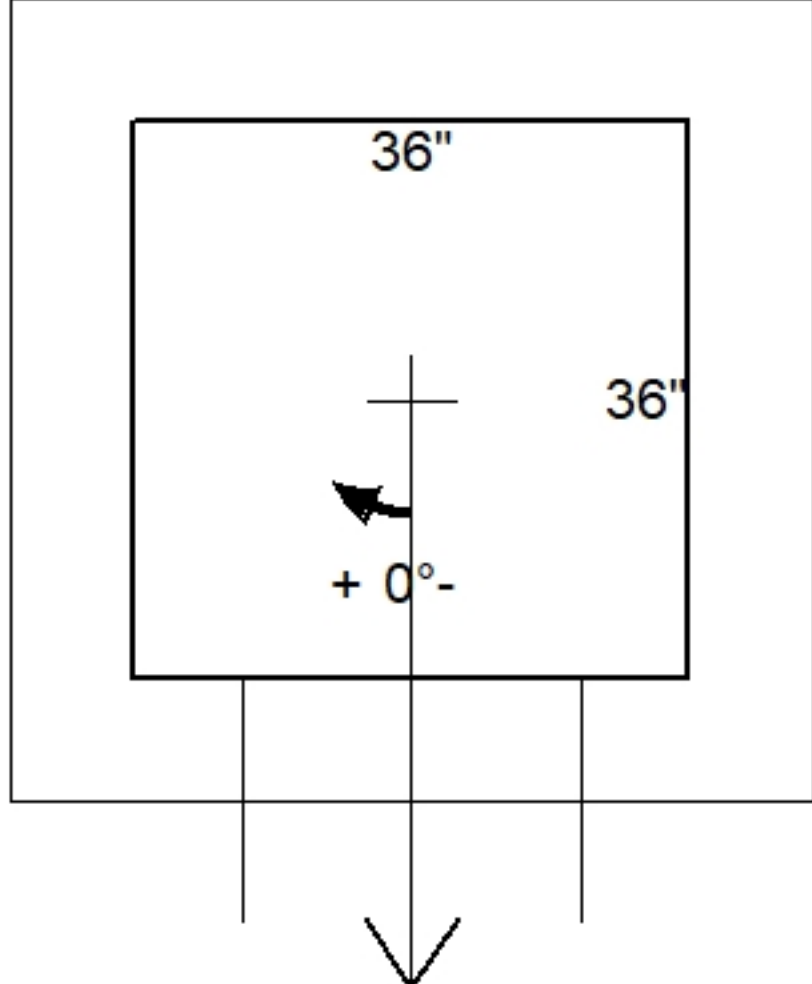
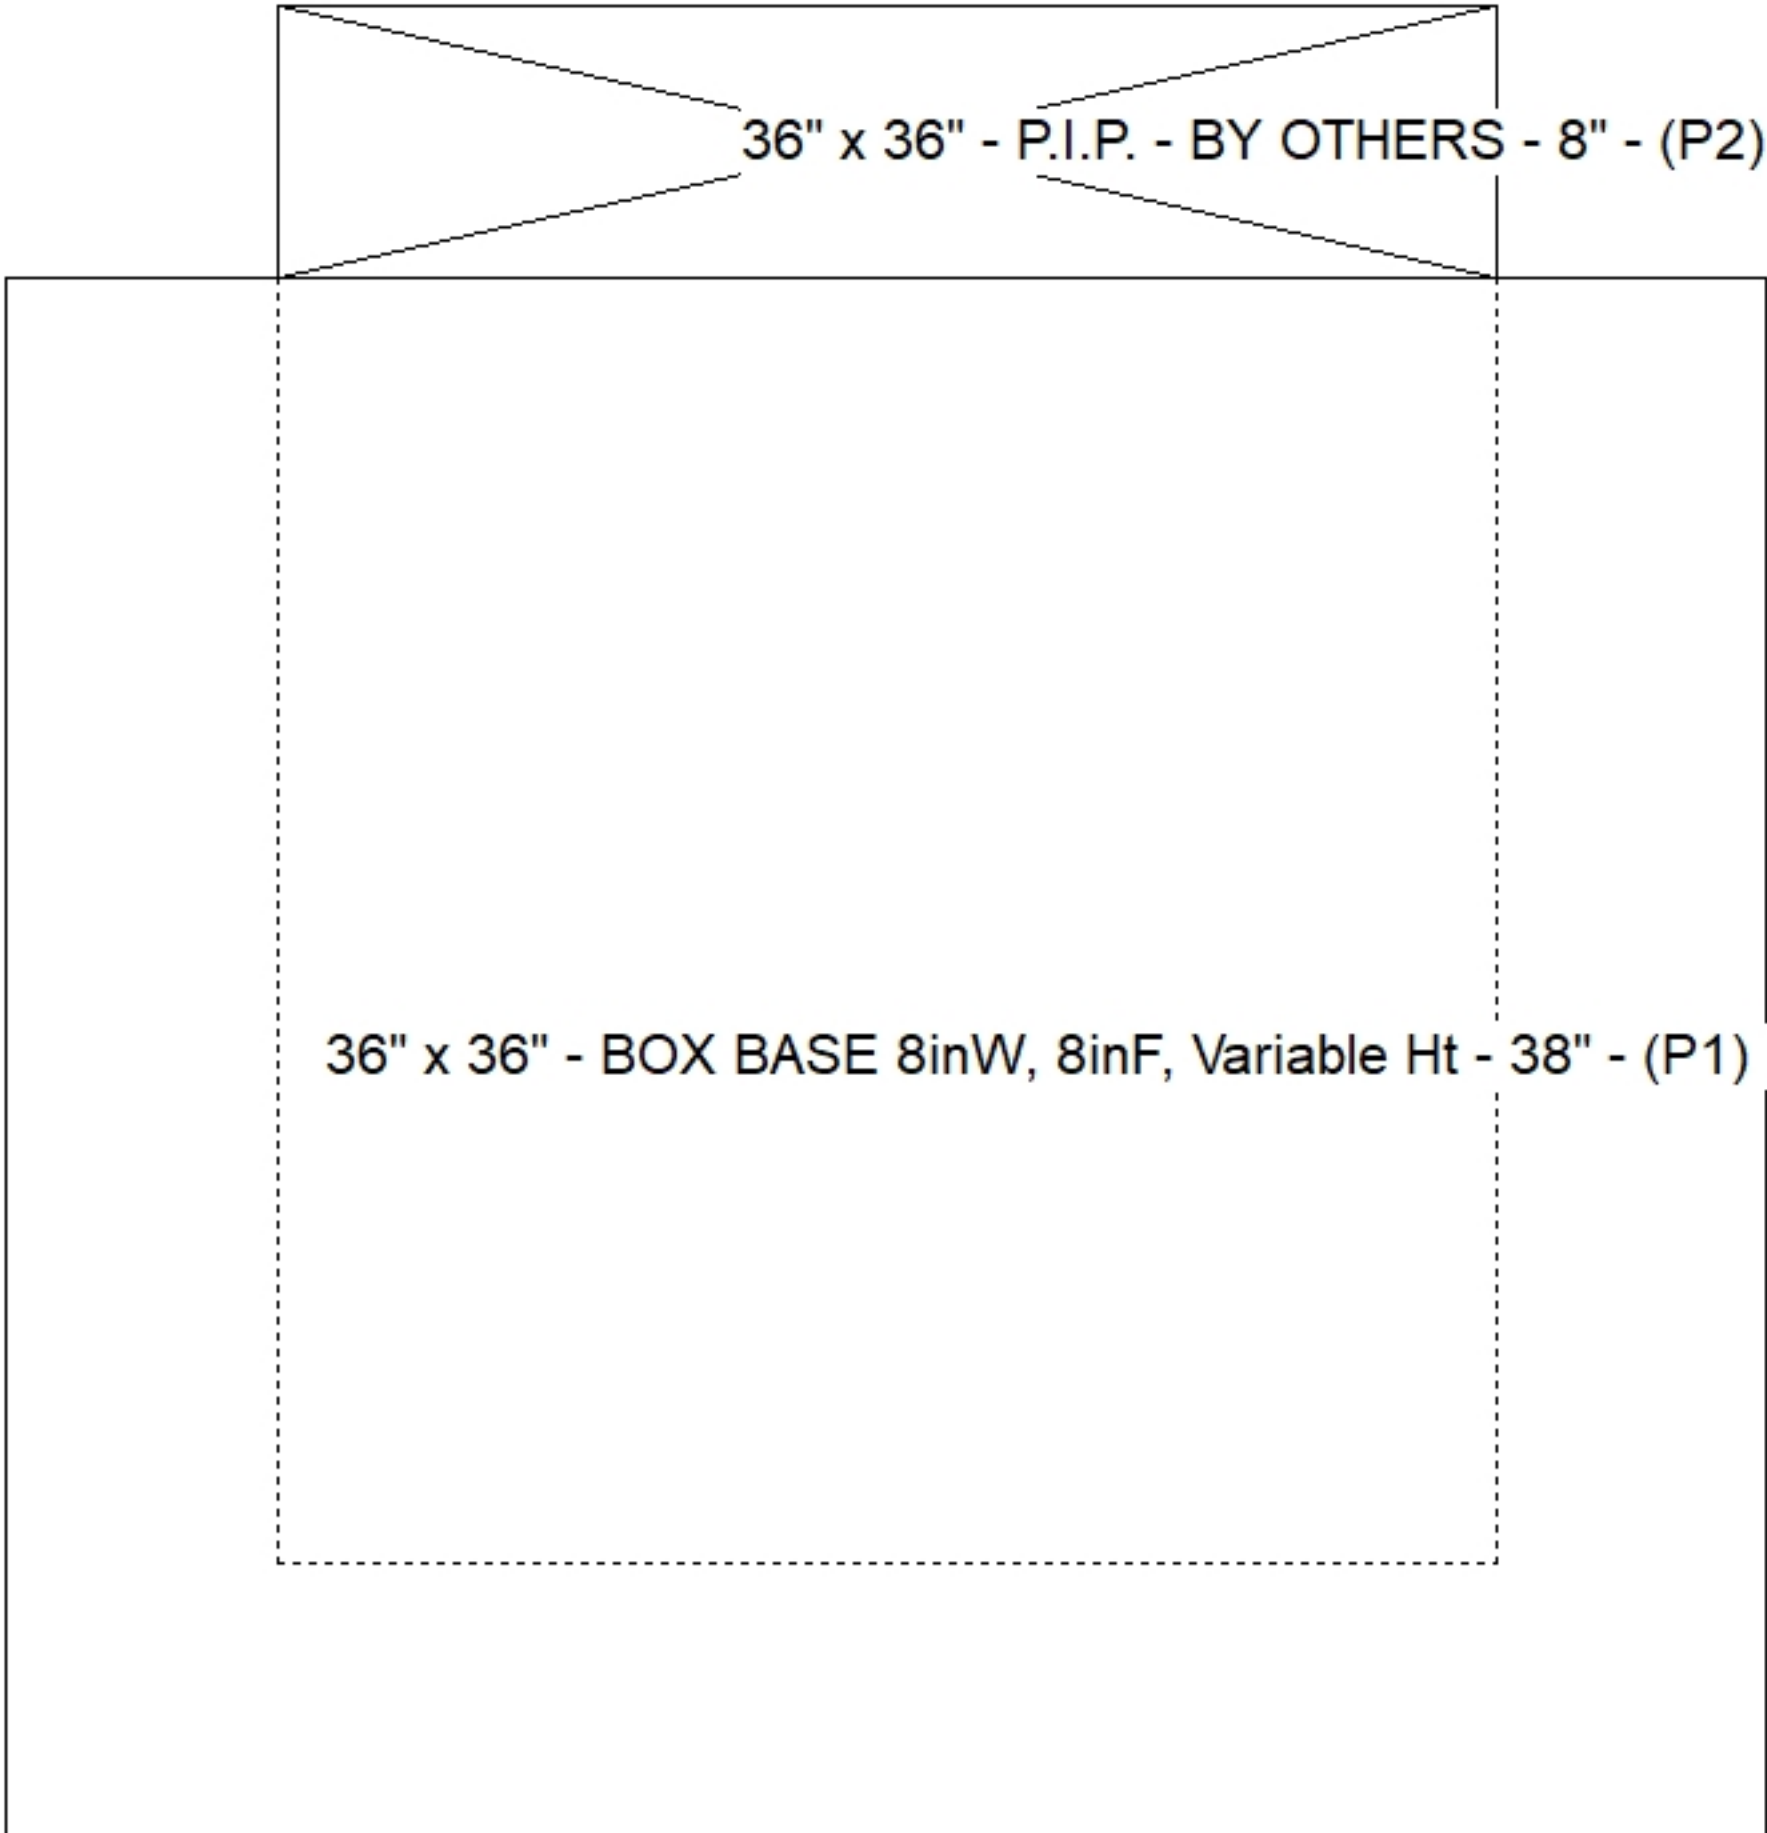
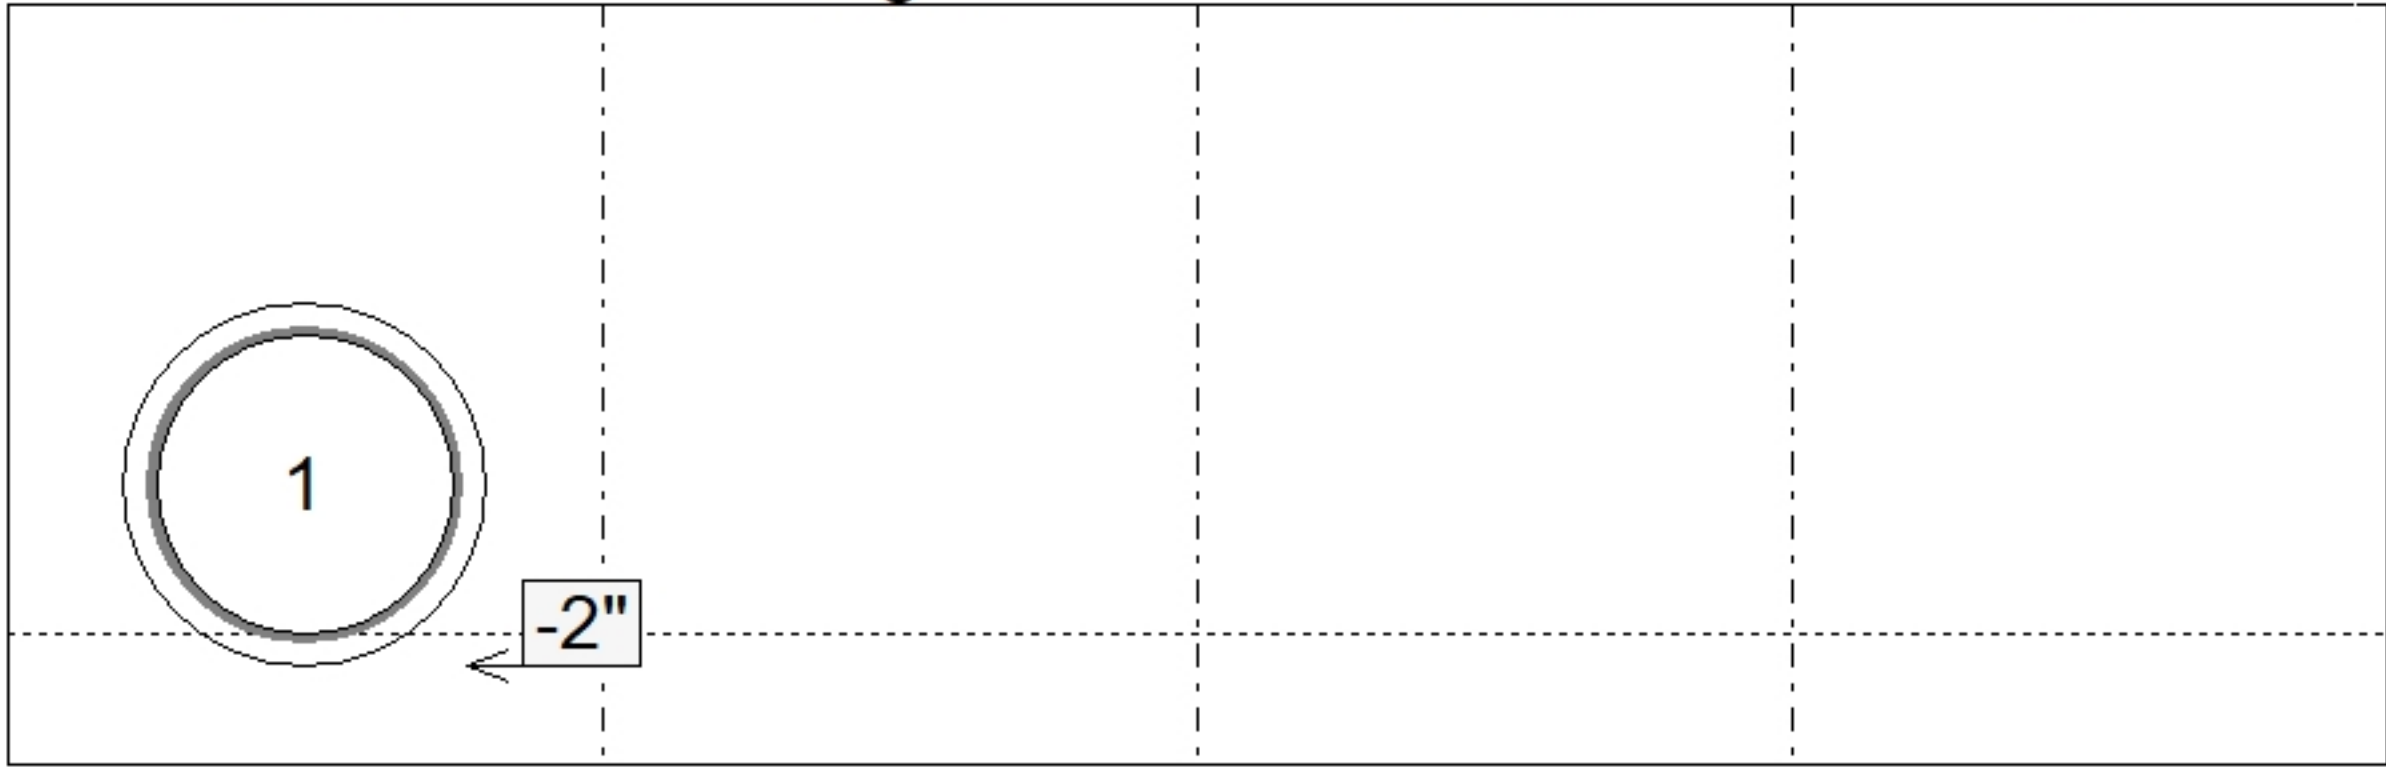


Job Name: 25-1684P14 KYTC Jefferson Co. Call 200 (251007) Job Location: I-264 Louisville, Ky. Contractor: Cleary Construction, Inc.				PC: T. Ryan TECH: J. Coppage Plant: Beaver Dam, KY	
Structure ID: 5116+07 RT DBI TYPE 1-MOD Spec: KYTC Type: DBI TYPE 1 Size: 36" x 36" Rim: 567.2' Invert: 563.3' Rim to Invert: 3.9' Sump: 0" Floor (Top): 563.3' Floor Height: 8" Floor (Bot): 562.633' Overall Height: 4.5' Slack: 0.8"	
Structure Notes: . -KYTC STATE PROJECT 251007 -REINFORCING: #5 BAR @ 12" C/C E.W. (TYP.) -FRAME & GRATES BY OTHERS. -KYTC CERTIFICATIONS REQUIRED. -#5 BAR EXTENDED OUT OF TOP OF BOX 20" AT 12" C/C.				STRUCTURE SUMMARY: P2) 36" x 36" - P.I.P. - BY OTHERS - 8" P1) 36" x 36" - BOX BASE 8inW, 8inF, Variable Ht - 38" 1) 36" x 36" - Conseal CS-102 1.00" 1) Hole - 22 0 lb 6050 lb 0 lb 0 lb ----- Structure Total: 6050 lb	
 Invert: 1 Degree: 0°				<table><tr><th>Position</th><th>Elev</th><th>Angle</th><th>Pipe</th><th>Pipe OD</th><th>Hole</th><th>Connector</th><th>Up ()</th><th>Ref</th></tr><tr><td>Rim</td><td>567.2'</td><td></td><td></td><td></td><td></td><td></td><td></td><td></td></tr><tr><td>Reducer</td><td></td><td></td><td></td><td></td><td></td><td></td><td></td><td></td></tr><tr><td>Invert 1</td><td>563.3'</td><td>0°</td><td>18" CMP</td><td>19"</td><td>22"</td><td>Hole 22</td><td>-2"</td><td>P1</td></tr><tr><td>Invert 2</td><td></td><td></td><td></td><td></td><td></td><td></td><td></td><td></td></tr><tr><td>Invert 3</td><td></td><td></td><td></td><td></td><td></td><td></td><td></td><td></td></tr><tr><td>Invert 4</td><td></td><td></td><td></td><td></td><td></td><td></td><td></td><td></td></tr><tr><td>Invert 5</td><td></td><td></td><td></td><td></td><td></td><td></td><td></td><td></td></tr><tr><td>Invert 6</td><td></td><td></td><td></td><td></td><td></td><td></td><td></td><td></td></tr><tr><td>Invert 7</td><td></td><td></td><td></td><td></td><td></td><td></td><td></td><td></td></tr><tr><td>Invert 8</td><td></td><td></td><td></td><td></td><td></td><td></td><td></td><td></td></tr></table>				Position	Elev	Angle	Pipe	Pipe OD	Hole	Connector	Up ()	Ref	Rim	567.2'								Reducer									Invert 1	563.3'	0°	18" CMP	19"	22"	Hole 22	-2"	P1	Invert 2									Invert 3									Invert 4									Invert 5									Invert 6									Invert 7									Invert 8								
Position	Elev	Angle	Pipe	Pipe OD	Hole	Connector	Up ()	Ref	
Rim	567.2'	
Reducer	
Invert 1	563.3'	0°	18" CMP	19"	22"	Hole 22	-2"	P1	
Invert 2	
Invert 3	
Invert 4	
Invert 5	
Invert 6	
Invert 7	
Invert 8	
				Default - Interior Dimensions (P1) Front Right Back Left  EXT 38" 8"	
Submittal Drawing 8/10/2026 11:02:34 AM				SUBMITTAL APPROVED BY:	