

Job Name: 25-1684P15 KYTC Jefferson Co. Call 200 (251007)
Job Location: I-264 Louisville, Ky.
Contractor: Cleary Construction, Inc.

Plant: Beaver Dam, Ky.
8/17/2026 10:44:54 AM

Tech: J. Coppage
PC: T. Ryan



Structure ID: 126+69 RT JB-B2 INLET 32A

P2 BXLD2436FL8-24


BX FLAT LID 8inW w/CC 24" HOLE

- P3) 24" - CASTING HEIGHT - 8"
P2) 24" x 36" - BX FLAT LID 8inW w/CC 24" HOLE - 8"
P1) 24" x 36" - BOX BASE 8inW, 8inF - 36"
1) 24" x 36" - Conseal CS-102 1.00"
3) Hole - 22

0 lb
1093 lb
4265 lb
0 lb
0 lb


Structure Total: 5357 lb

Structure Notes:
-KYTC STATE PROJECT 251007
-REINFORCING: #5 BAR @ 12" C/C E.W. (TYP.).
-TYPE 2 FRAME & COVER BY OTHERS.
-CS-102 BUTYL REQUIRED (SUPPLIED BY ICAST).
-KYTC CERTIFICATIONS REQUIRED.

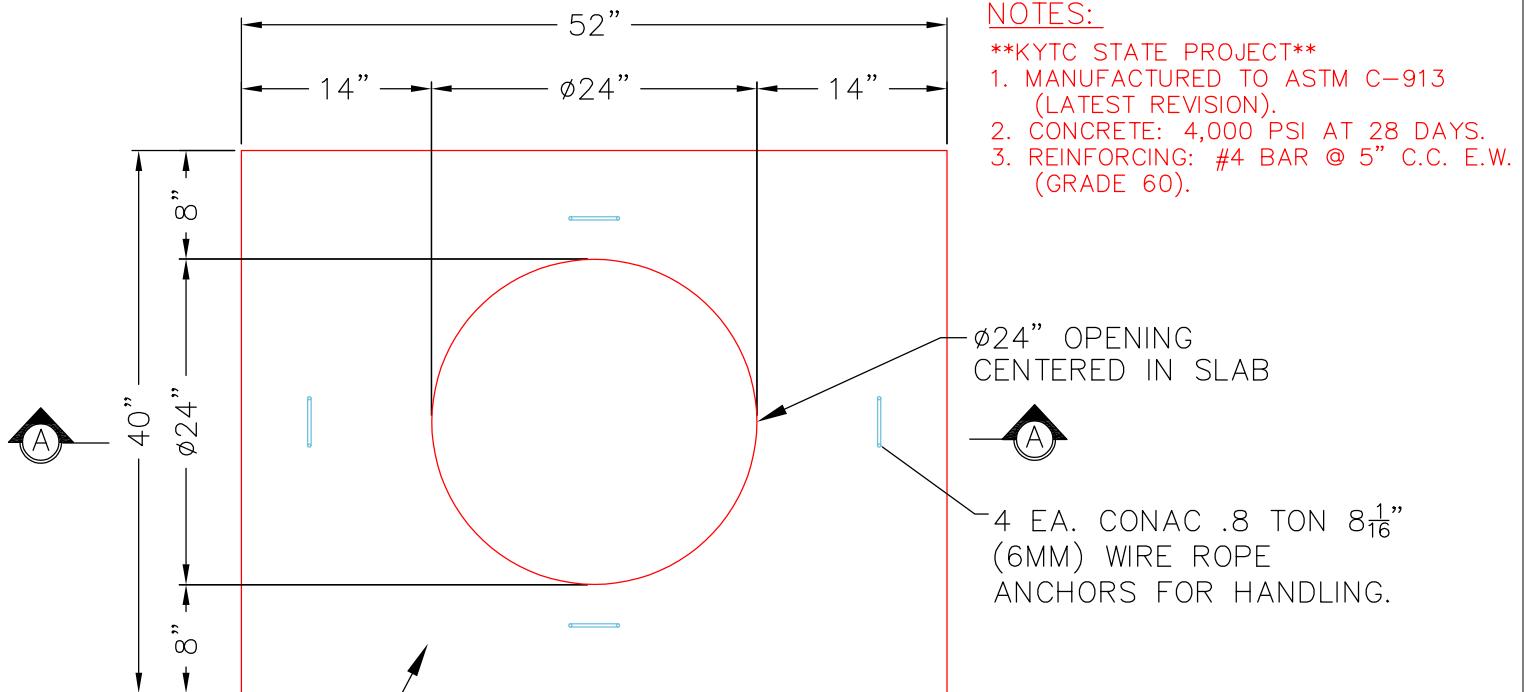

FLOAT FINISH
ON SLAB SURFACE

PLAN VIEW

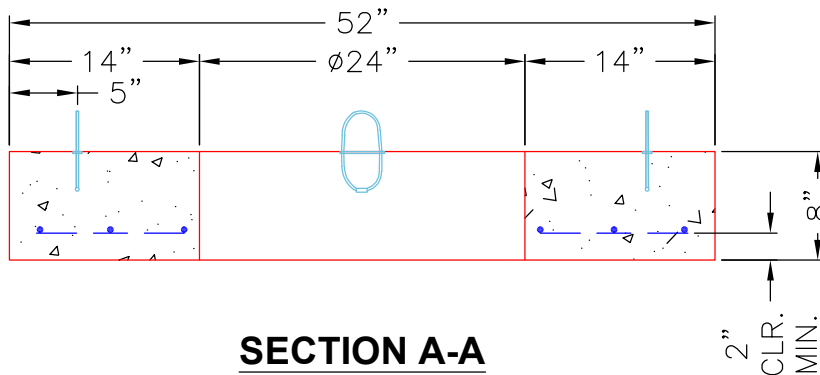

SECTION A-A

2"
CLR.
MIN.

Coating (Int):
Coating (Ext):

Seam Up: Flat
Seam Dn: Flat

Wall Thickness: 8"

Height (Ext): 8"

Weight (Net): 1093 lb
Volume (Net): 0.28cu.yd