

Contractor: Cleary Construction, Inc.

PC:	T. Ryan
TECH:	J. Coppage
Plant: Beaver Dam, Ky.	




Slack: 2.48"

- KYTC STATE PROJECT 251007
- REINFORCING: #5 BAR @ 12" C/C E.W. (TYP.).
- TYPE 2 FRAME & COVER BY OTHERS.
- CS-102 BUTYL REQUIRED (SUPPLIED BY ICAST).
- KYTC CERTIFICATIONS REQUIRED.


3) Hole - 22

0 lb
1093 lb
4265 lb
0 lb
0 lb


Structure Total: 5357 lb

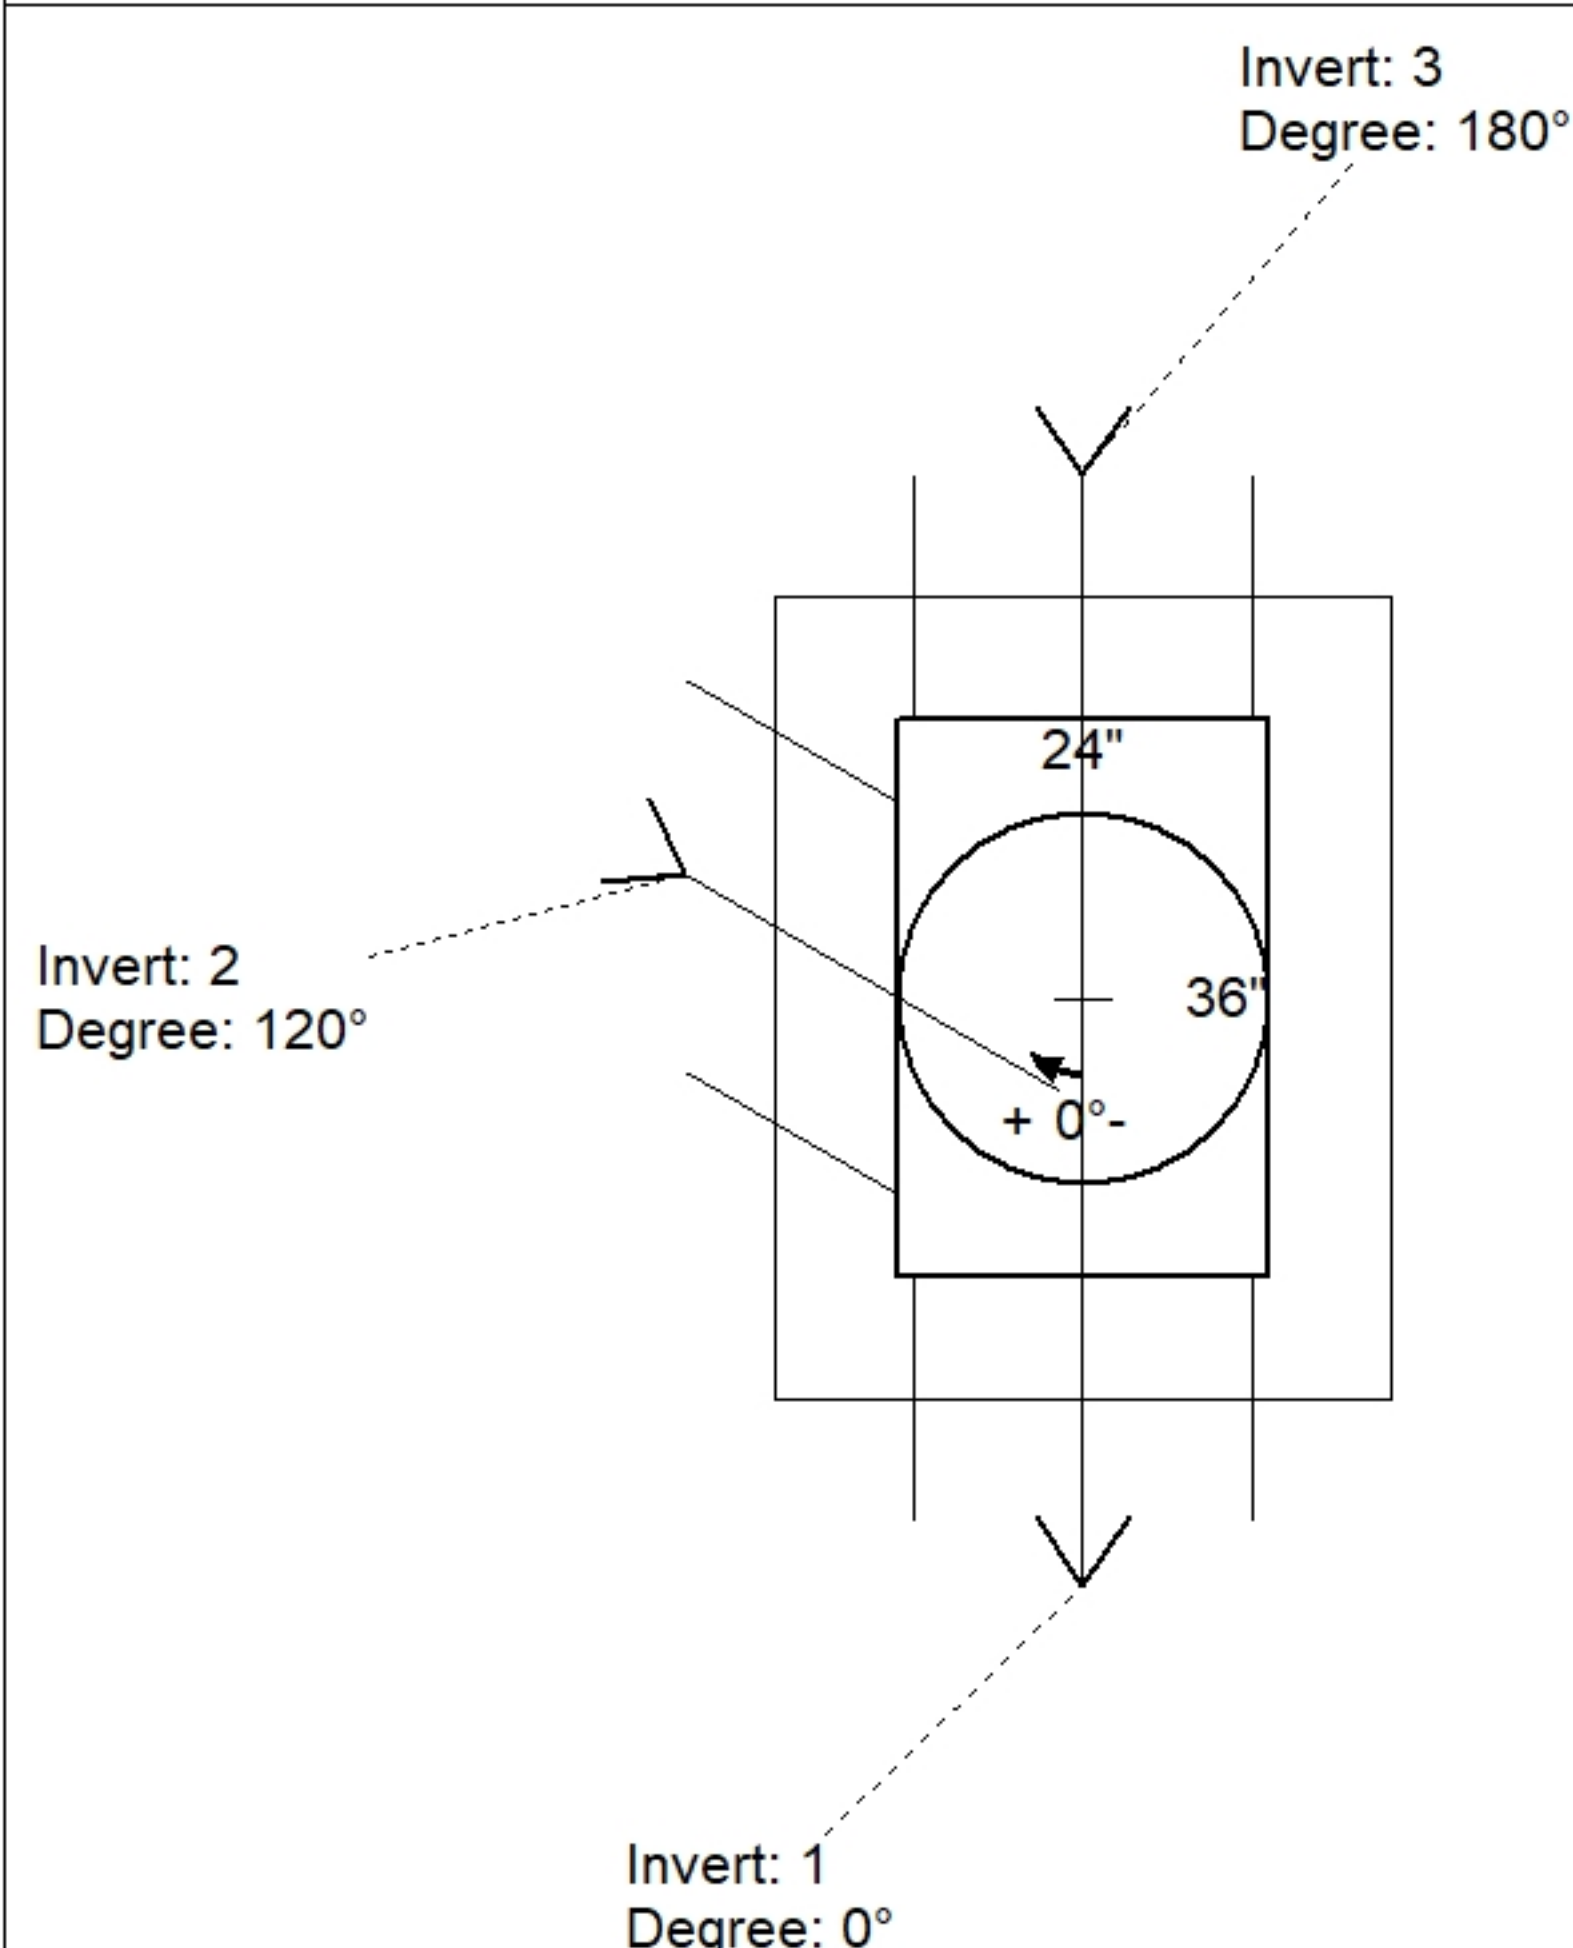

Position	Elev	Angle	Pipe	Pipe OD	Hole	Connector	Up ()	Ref
Rim	591.1'							
Reducer								
Invert 1	586.56'	0°	18" CMP	19"	22"	Hole 22	-2"	P1
Invert 2	586.56'	120°	18" CMP	19"	22"	Hole 22	-2"	P1
Invert 3	586.56'	180°	15" RCP B WALL	19.5"	22"	Hole 22	-3.5"	P1
Invert 4								
Invert 5								
Invert 6								
Invert 7								
Invert 8								

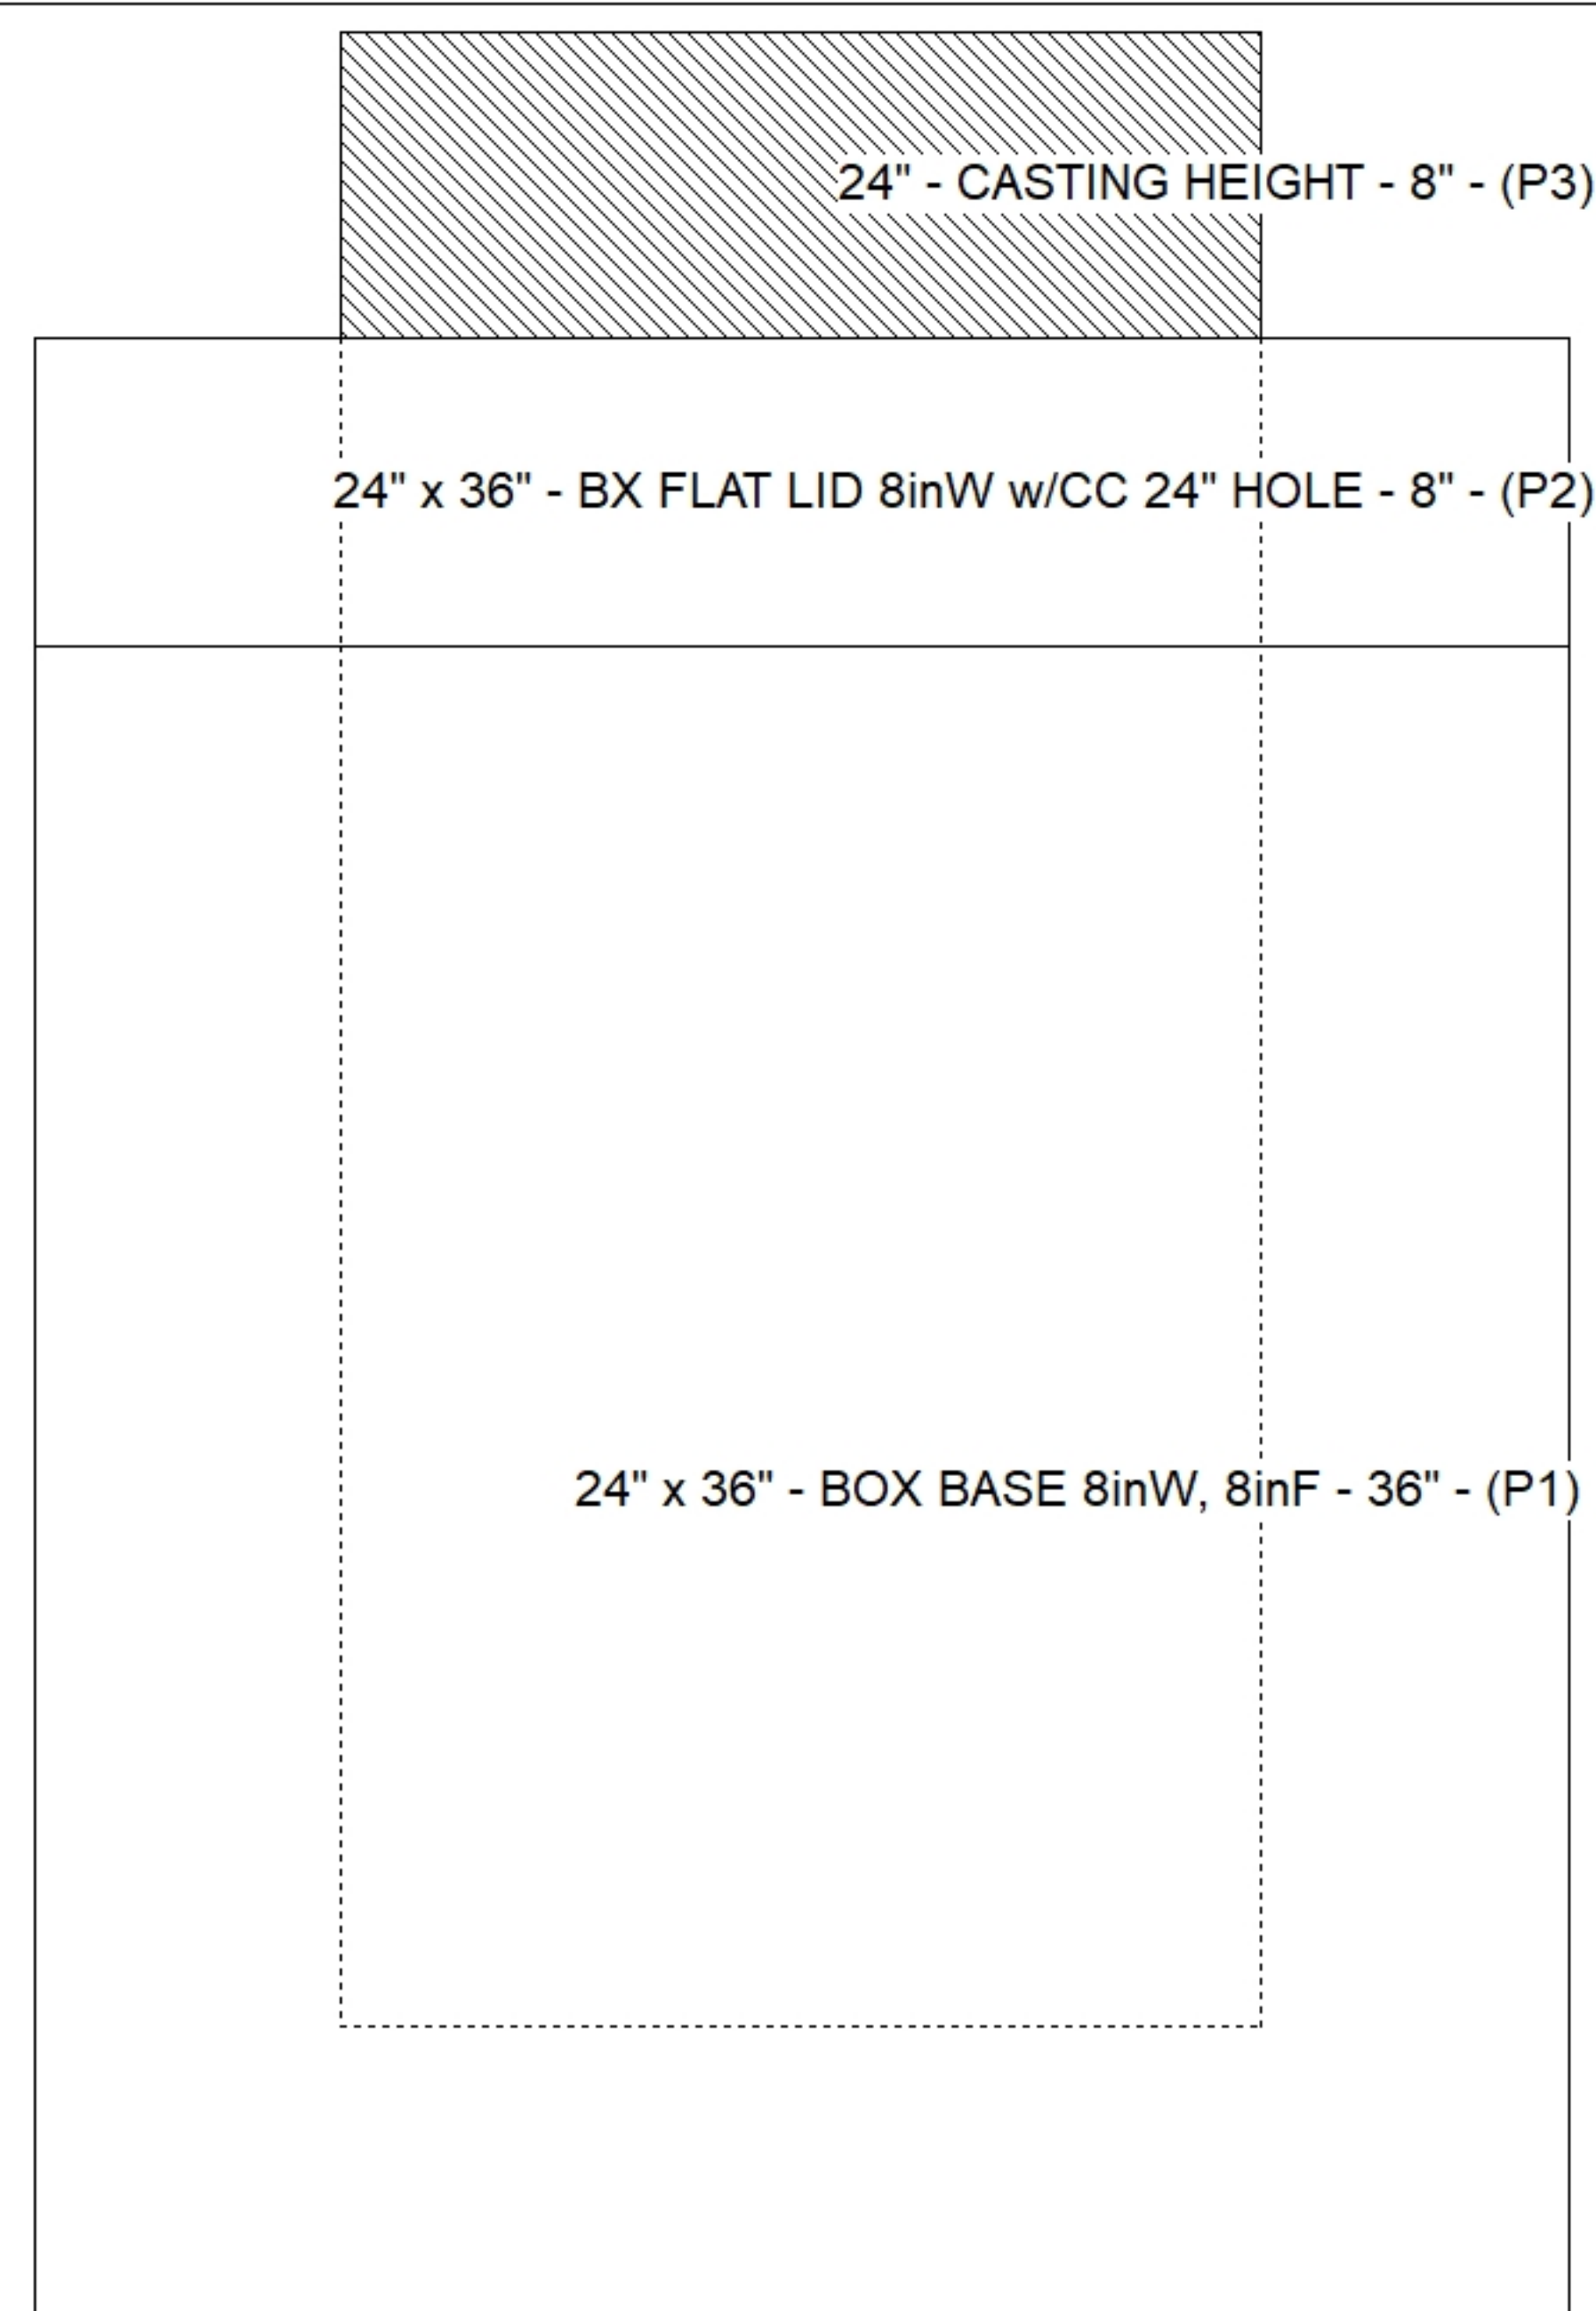

Default - Interior Dimensions

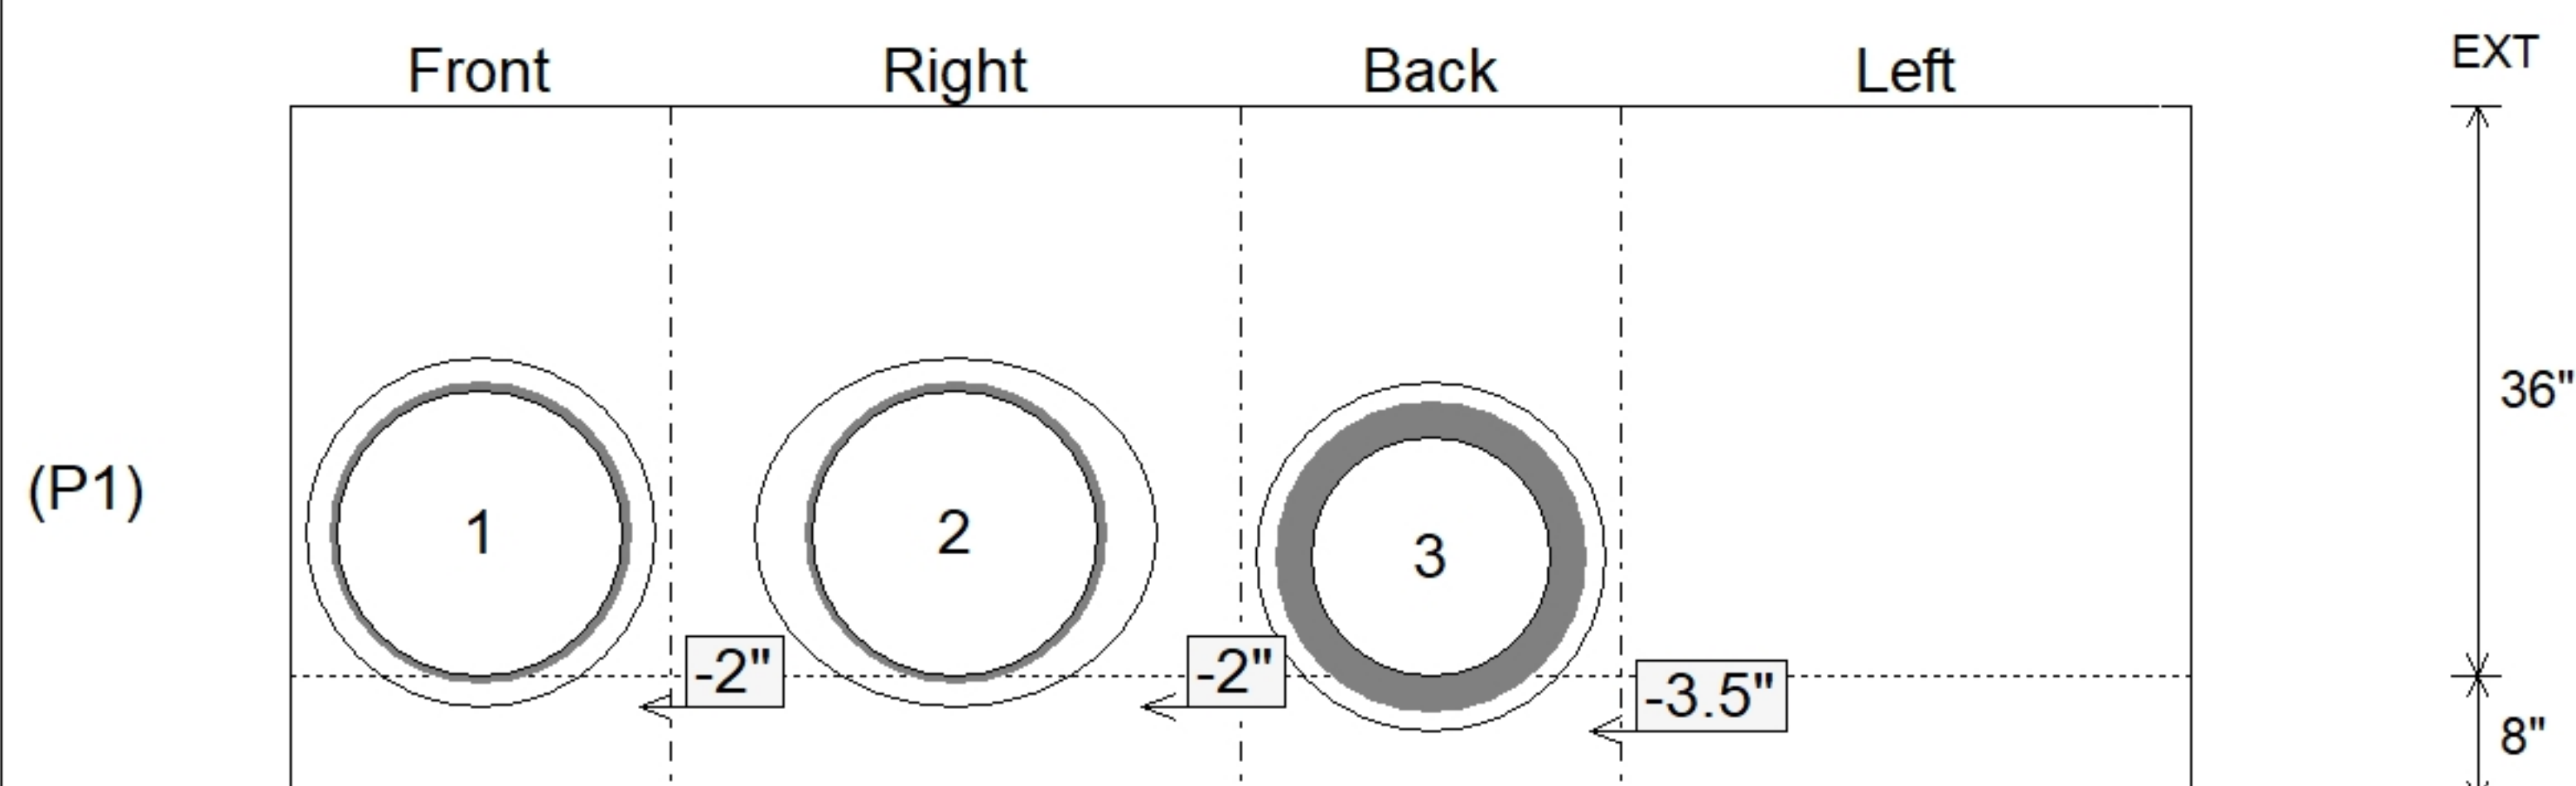

Submittal Drawing
8/18/2026 9:55:17 AM

SUBMITTAL
APPROVED BY: