

Contractor: Cleary Construction, Inc.

PC:	T. Ryan
TECH:	J. Coppage
Plant: Beaver Dam, Ky.	




Slack: 0.16"

- KYTC STATE PROJECT 251007
- REINFORCING: #5 BAR @ 12" C/C E.W. (TYP.)
- CS-102 BUTYL REQUIRED (SUPPLIED BY ICAST).
- KYTC CERTIFICATIONS REQUIRED.


P2) 24" x 24" - CB FLAT TOP 8"W SOLID - 8"
P1) 24" x 24" - BOX BASE 8inW, 8inF - 24"
1) 24" x 24" - Conseal CS-102 1.00"
3) Hole - 18

1074 lb
2624 lb
0 lb
0 lb


Structure Total: 3698 lb

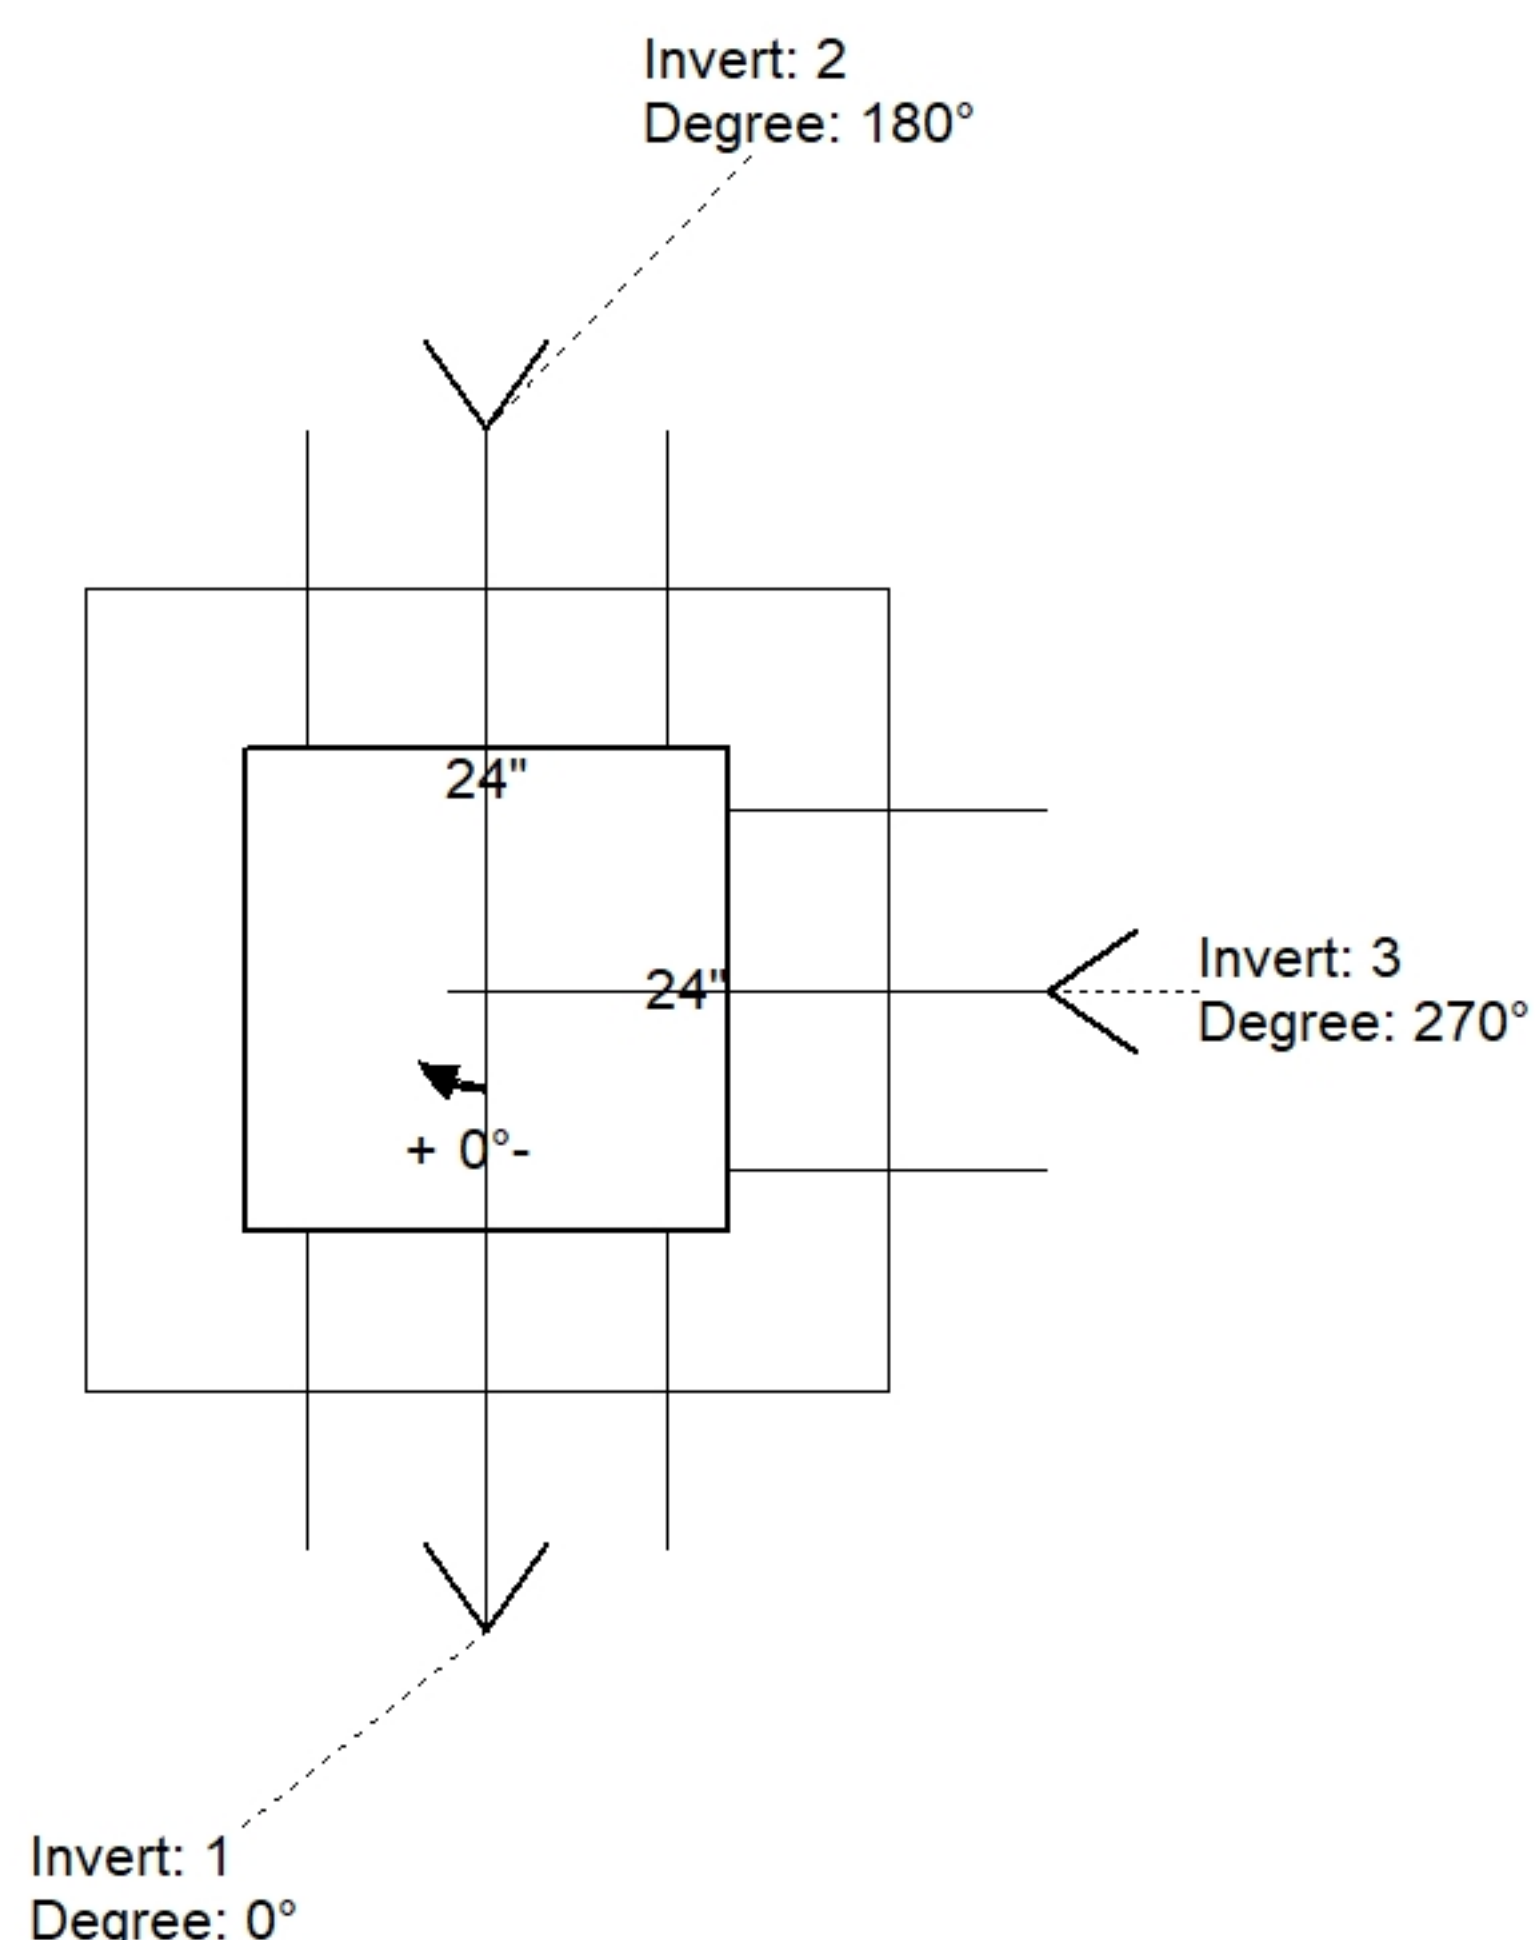

Position	Elev	Angle	Pipe	Pipe OD	Hole	Connector	Up (↓)	Ref
Rim	590.43'							
Reducer								
Invert 1	587.75'	0°	15" CMP	16"	18"	Hole 18	-1.5"	P1
Invert 2	587.75'	180°	15" CMP	16"	18"	Hole 18	-1.5"	P1
Invert 3	587.75'	270°	15" CMP	16"	18"	Hole 18	-1.5"	P1
Invert 4								
Invert 5								
Invert 6								
Invert 7								
Invert 8								

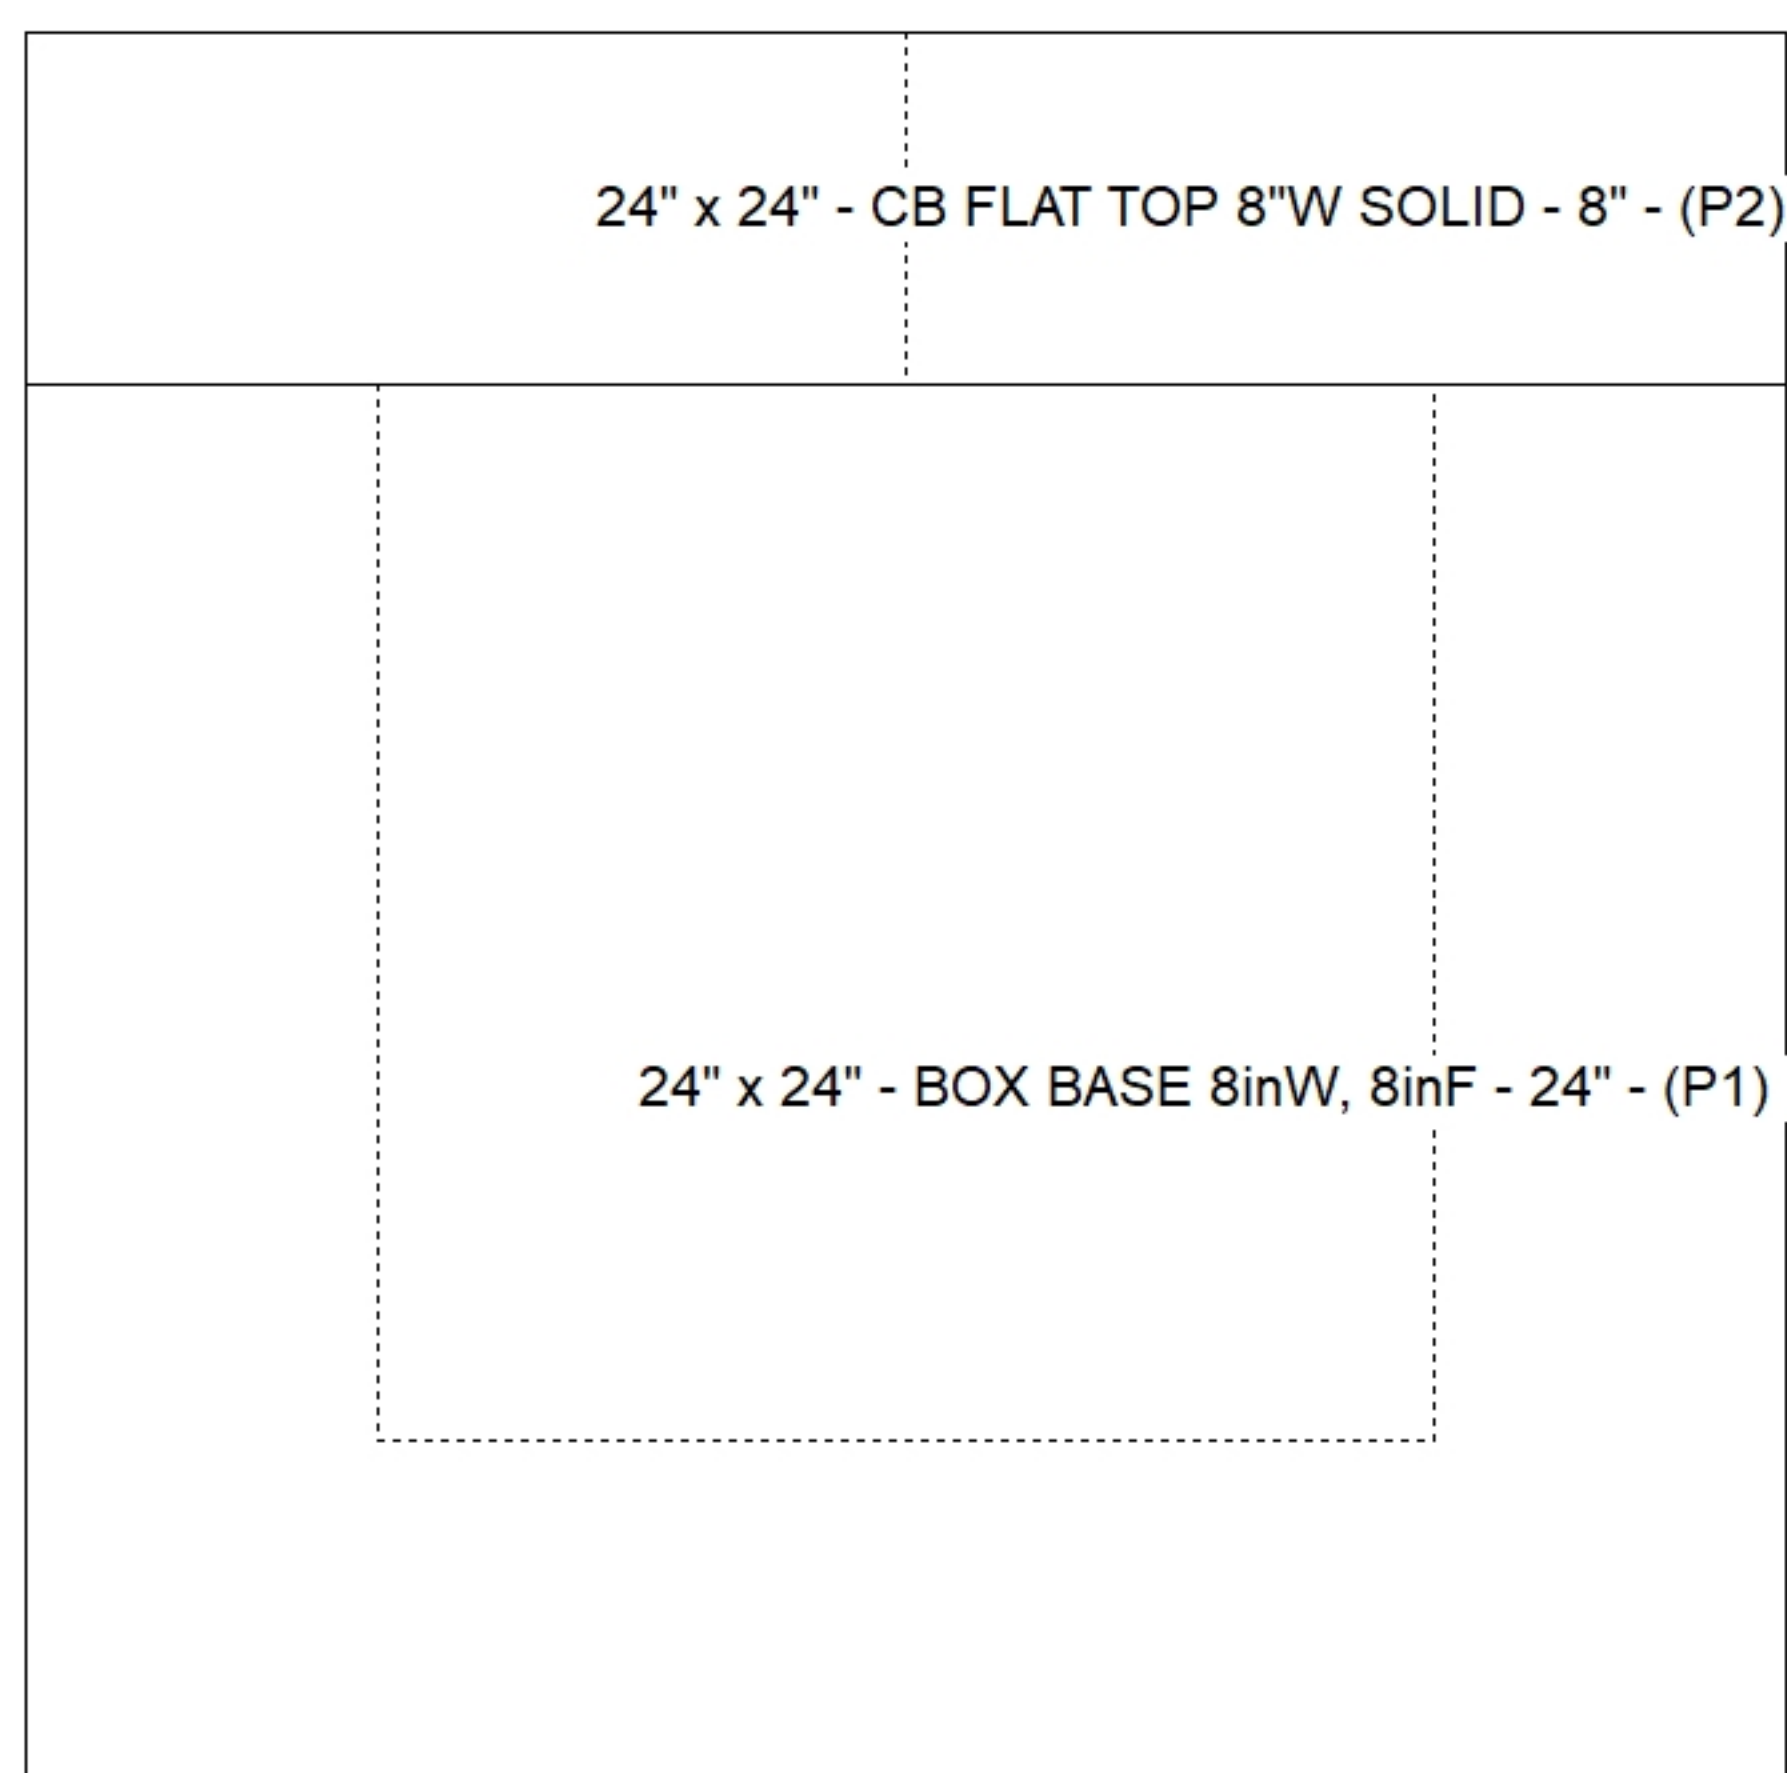

Default - Interior Dimensions

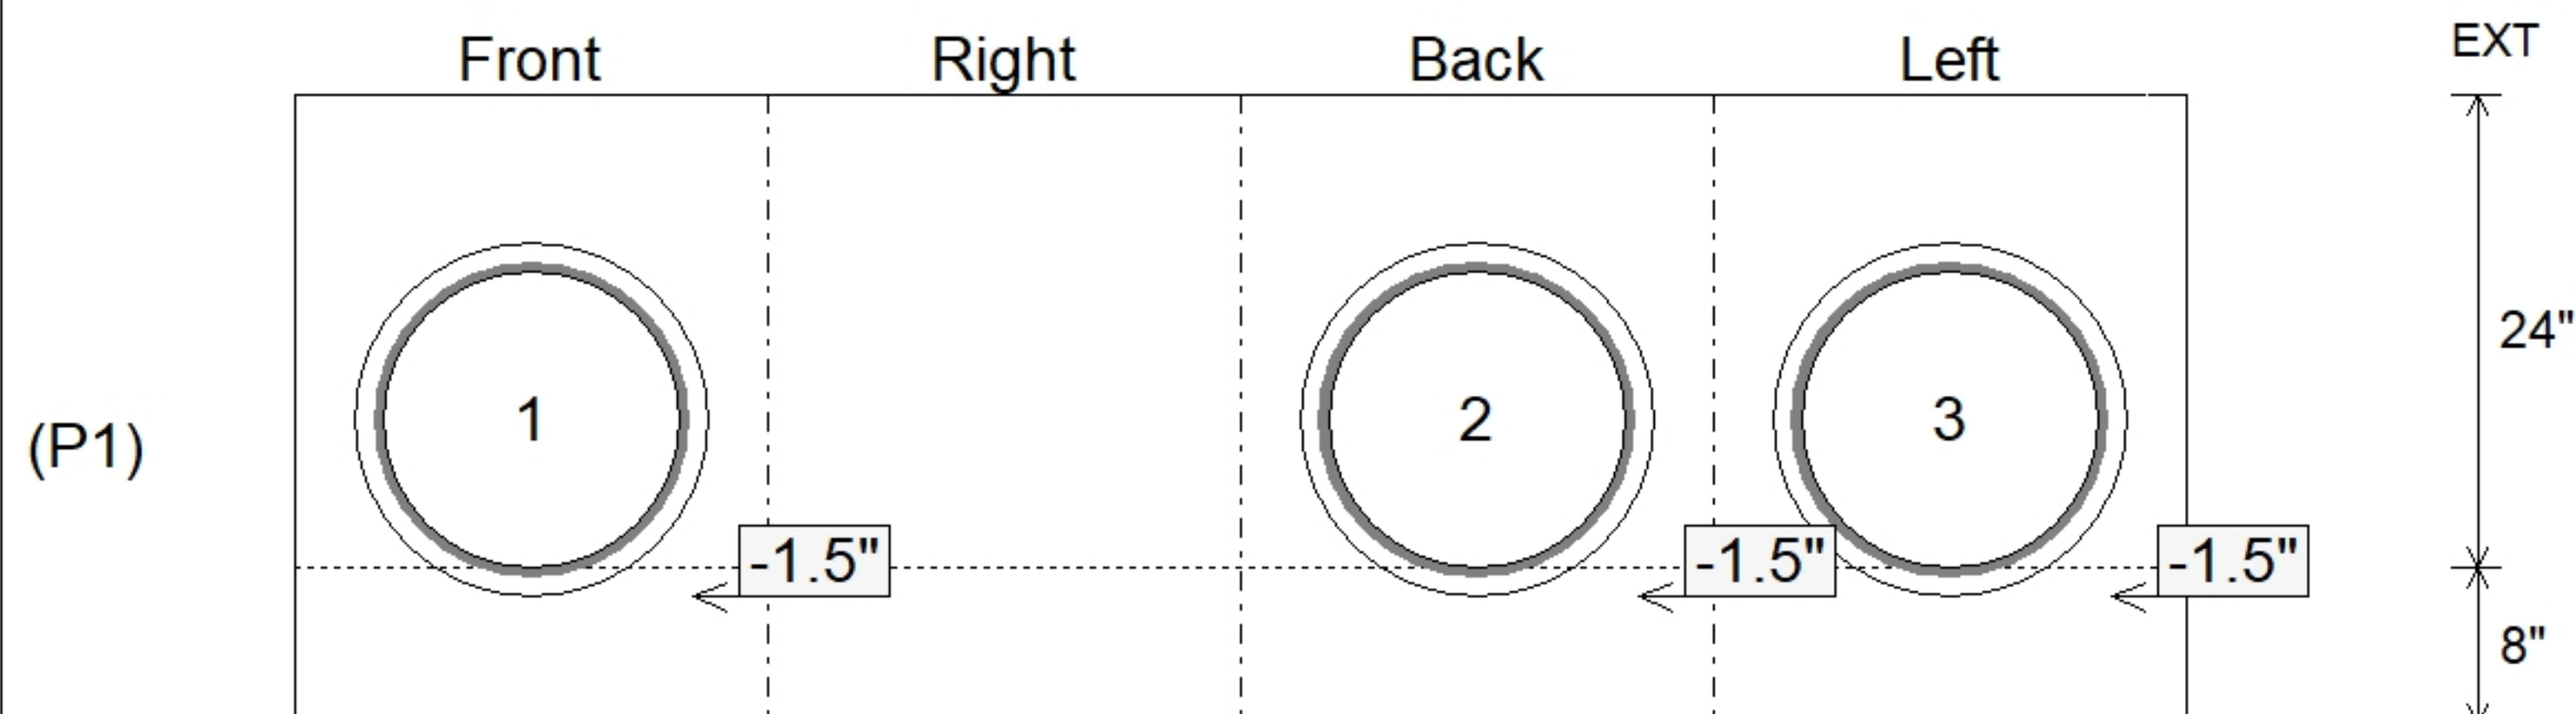

Submittal Drawing
8/18/2026 9:55:21 AM

SUBMITTAL
APPROVED BY: