

Contractor: Cleary Construction, Inc.

PC:	T. Ryan
TECH:	J. Coppage
Plant: Beaver Dam, Ky.	



Spec: KYTC
Type: Junction Box
Size: 24" x 24"

Rim: 590.09'
Invert: 587.19'
Rim to Invert: 2.9'

Sump: 0"
Floor (Top): 587.19'
Floor Height: 8"


Floor (Bot): 586.523'
Overall Height: 3.5'
Slack: 0.8"

- KYTC STATE PROJECT 251007
- REINFORCING: #5 BAR @ 12" C/C E.W. (TYP.)
- CS-102 BUTYL REQUIRED (SUPPLIED BY ICAST).
- KYTC CERTIFICATIONS REQUIRED.

P2) 24" x 24" - CB FLAT TOP 8"W SOLID - 8"
P1) 24" x 24" - BOX BASE 8inW, 8inF, Variable Ht - 26"
1) 24" x 24" - Conseal CS-102 1.00"
1) Hole - 26
1) Hole - 22

1074 lb
2786 lb
0 lb
0 lb
0 lb

Structure Total: 3860 lb

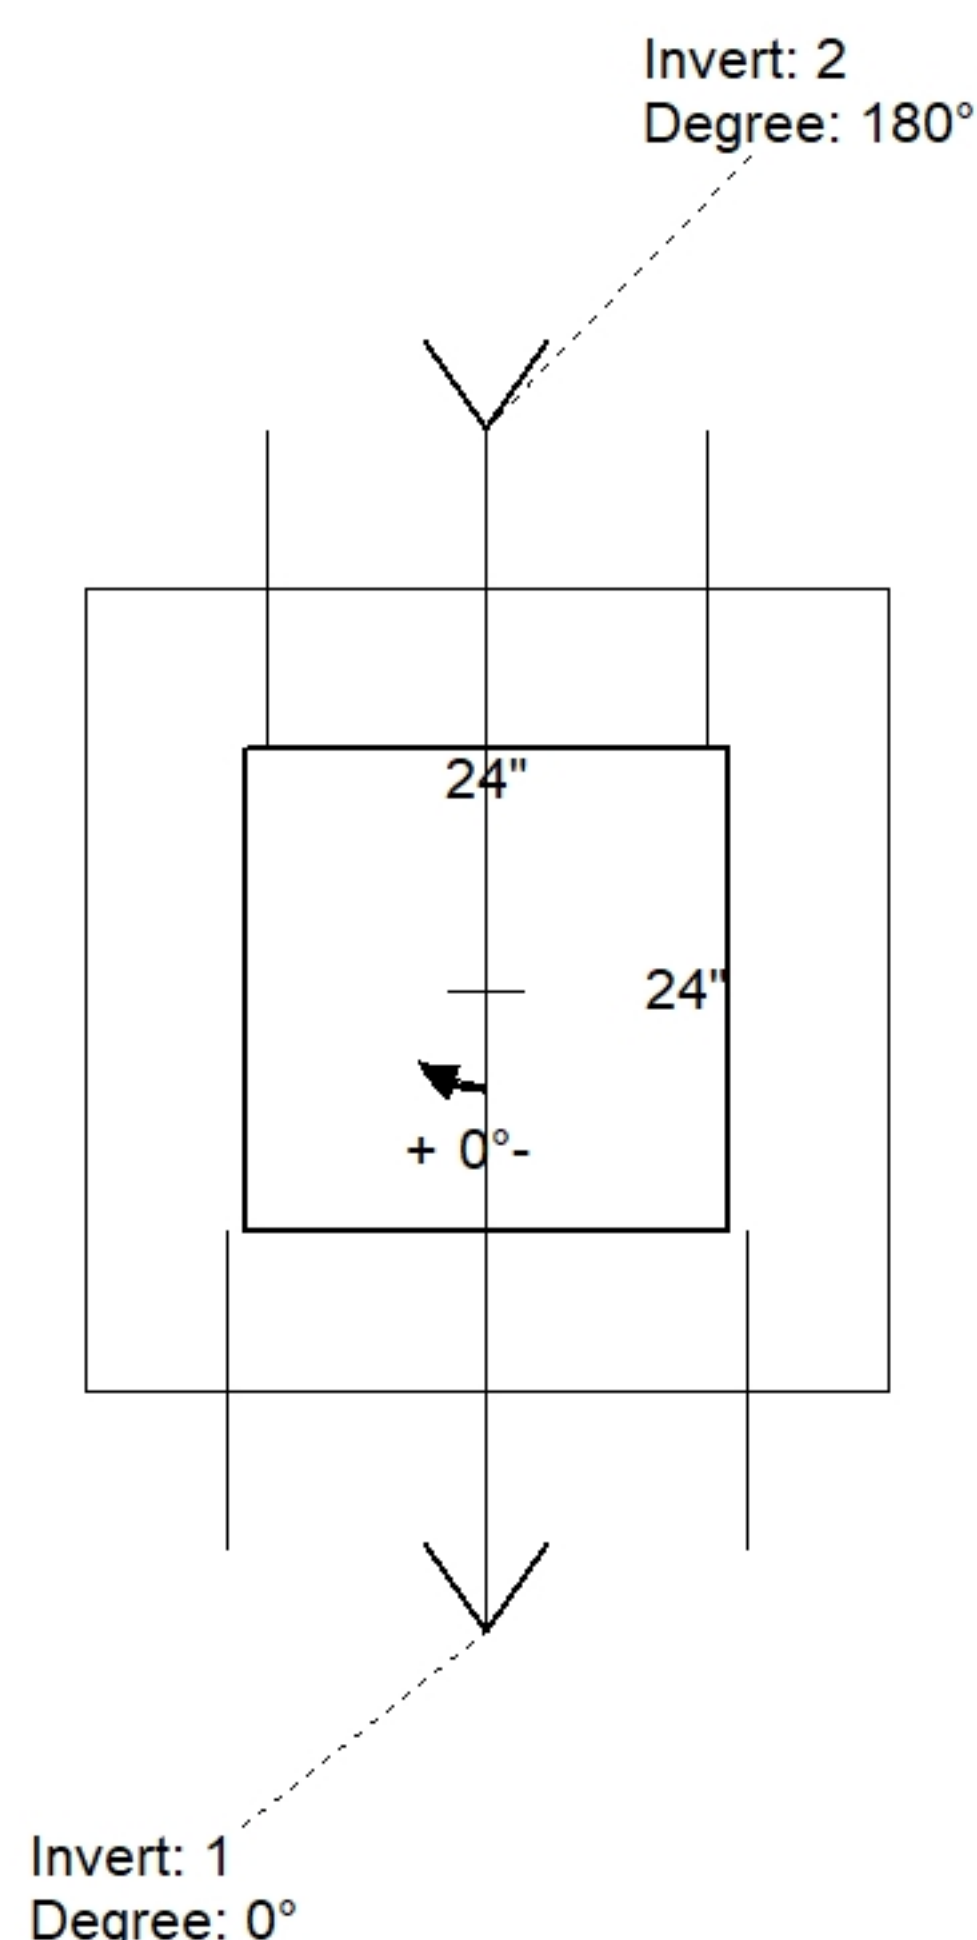


Position	Elev	Angle	Pipe	Pipe OD	Hole	Connector	Up ()	Ref
Rim	590.09'							
Reducer								
Invert 1	587.19'	0°	18" RCP B WALL	23"	26"	Hole 26	-4"	P1
Invert 2	587.19'	180°	18" CMP	19"	22"	Hole 22	-2"	P1
Invert 3								
Invert 4								
Invert 5								
Invert 6								
Invert 7								
Invert 8								

24" x 24" - CB FLAT TOP 8"W SOLID - 8" - (P2)

24" x 24" - BOX BASE 8inW, 8inF, Variable Ht - 26" - (P1)

Default - Interior Dimensions

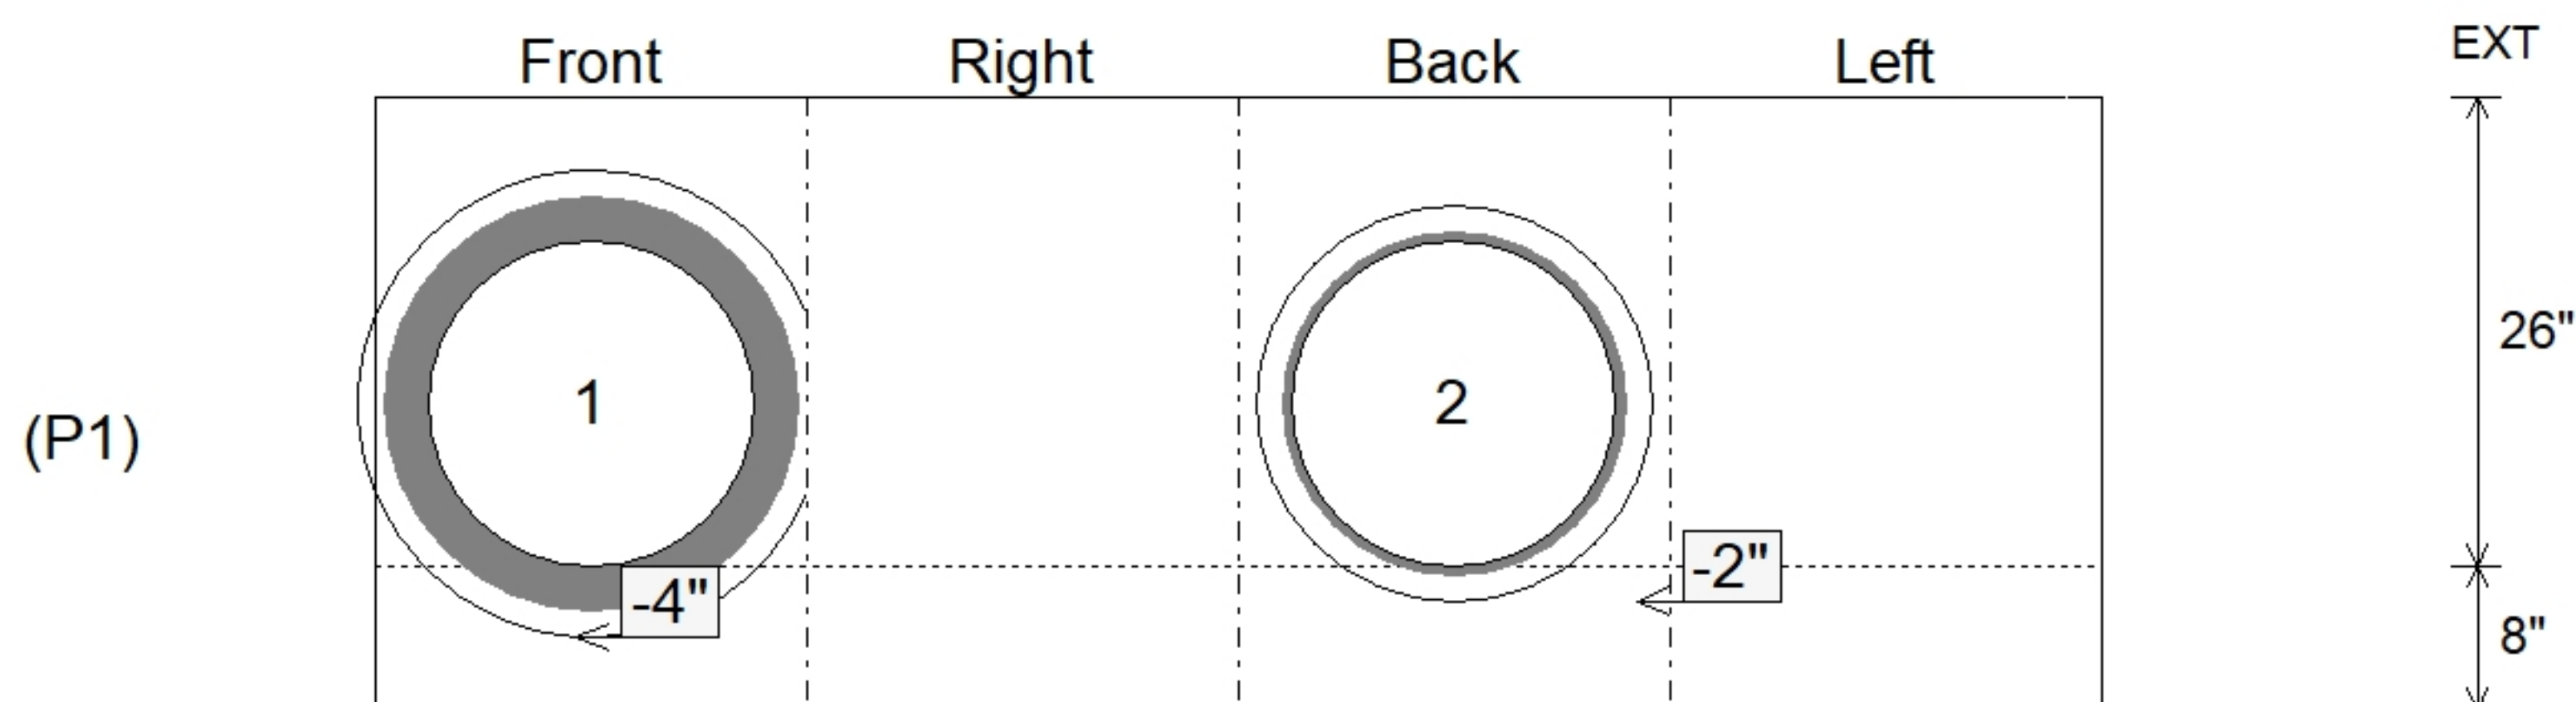

Submittal Drawing
8/18/2026 9:55:22 AM

SUBMITTAL
APPROVED BY: