

Job Name: 25-1684P2 KYTC Jefferson Co. Call 200 (251007)
Job Location: I-264 Louisville, Ky.
Contractor: Cleary Construction, Inc.

PC: J. Jarvis
 TECH: N. Richards
 Plant: Beaver Dam, Ky.



Structure ID: 5095+00 LT JB-A
 Spec: KYTC
 Type: Junction Box
 Size: 36" x 48"

Rim: 583.6'
 Invert: 579.4'
 Rim to Invert: 4.2'


Sump: 0"
 Floor (Top): 579.4'
 Floor Height: 8"

Floor (Bot): 578.733'
 Overall Height: 4.833'
 Slack: 0.4"


Structure Notes:
 -KYTC STATE PROJECT 251007
 -REINFORCING: #5 BAR @ 12" C/C E.W. (TYP.)
 -CS-102 BUTYL REQUIRED (SUPPLIED BY ICAST).
 -KYTC CERTIFICATIONS REQUIRED.

STRUCTURE SUMMARY:


P2) 36" x 48" - CB FLAT TOP 8"W SOLID - 8"	2234 lb
P1) 36" x 48" - BOX BASE 8inW, 8inF - 42"	5931 lb
1) 36" x 48" - Conseal CS-102 1.00"	0 lb
2) Hole - 40	0 lb
1) Hole - 22	0 lb
Structure Total:	8165 lb

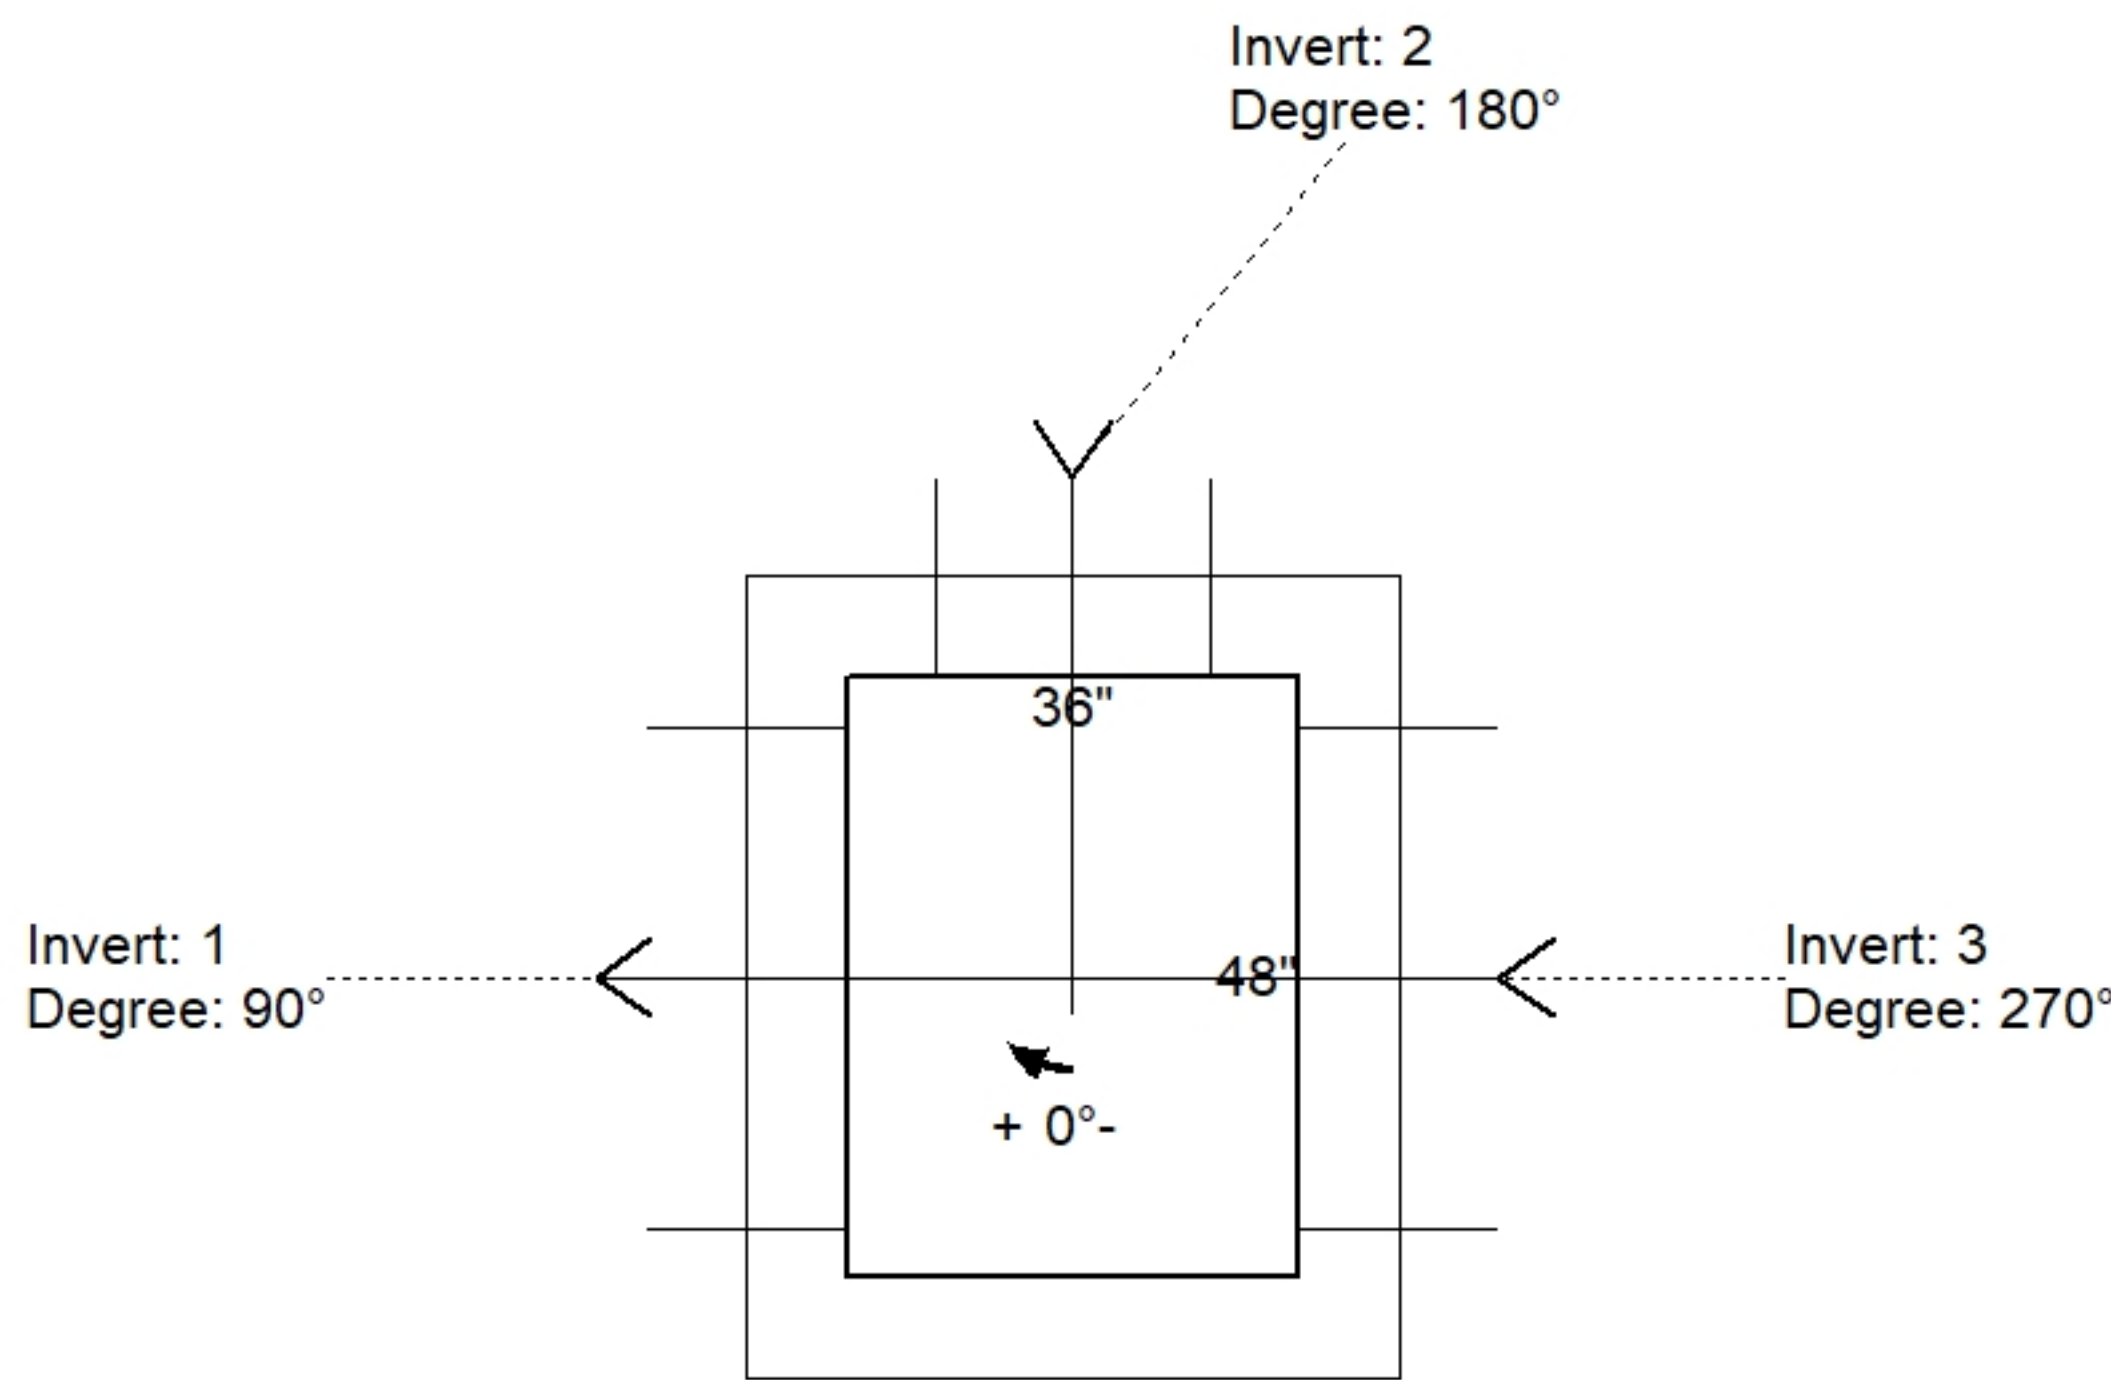

Position	Elev	Angle	Pipe	Pipe OD	Hole	Connector	Up ()	Ref
Rim	583.6'							
Reducer								
Invert 1	579.4'	90°	36" CMP	37"	40"	Hole 40	-2"	P1
Invert 2	579.4'	180°	18" CMP	19"	22"	Hole 22	-2"	P1
Invert 3	579.4'	270°	36" CMP	37"	40"	Hole 40	-2"	P1
Invert 4								
Invert 5								
Invert 6								
Invert 7								
Invert 8								

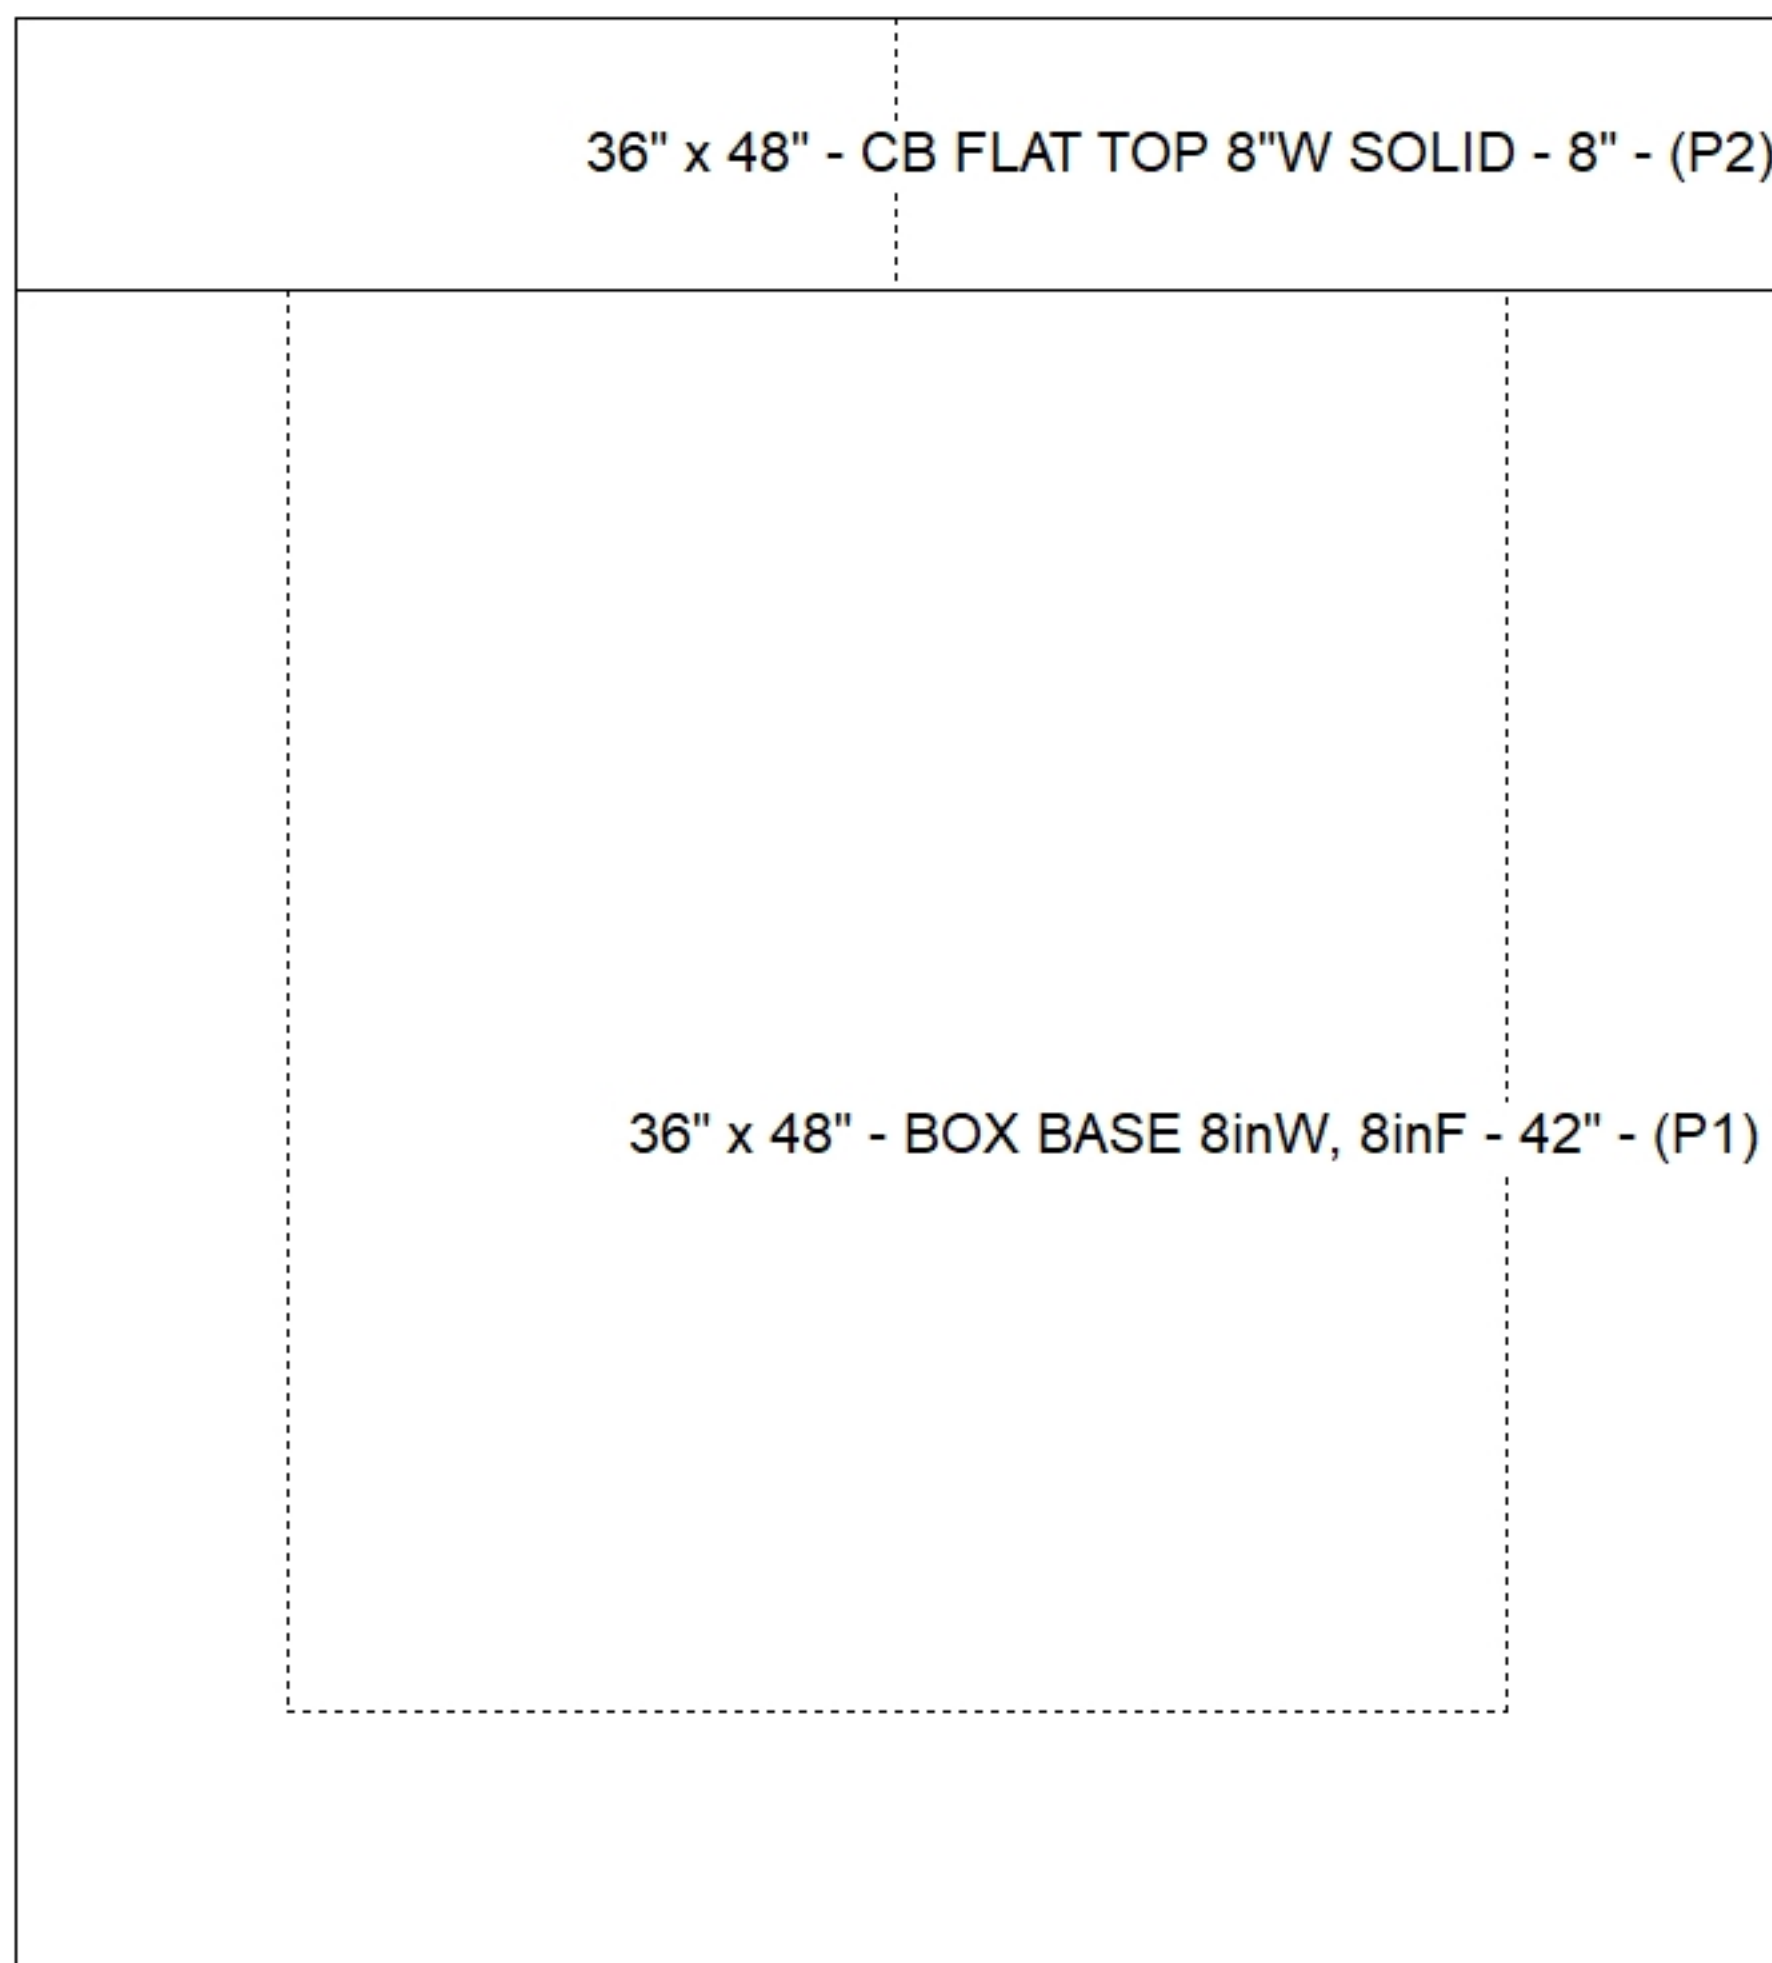

Default - Interior Dimensions

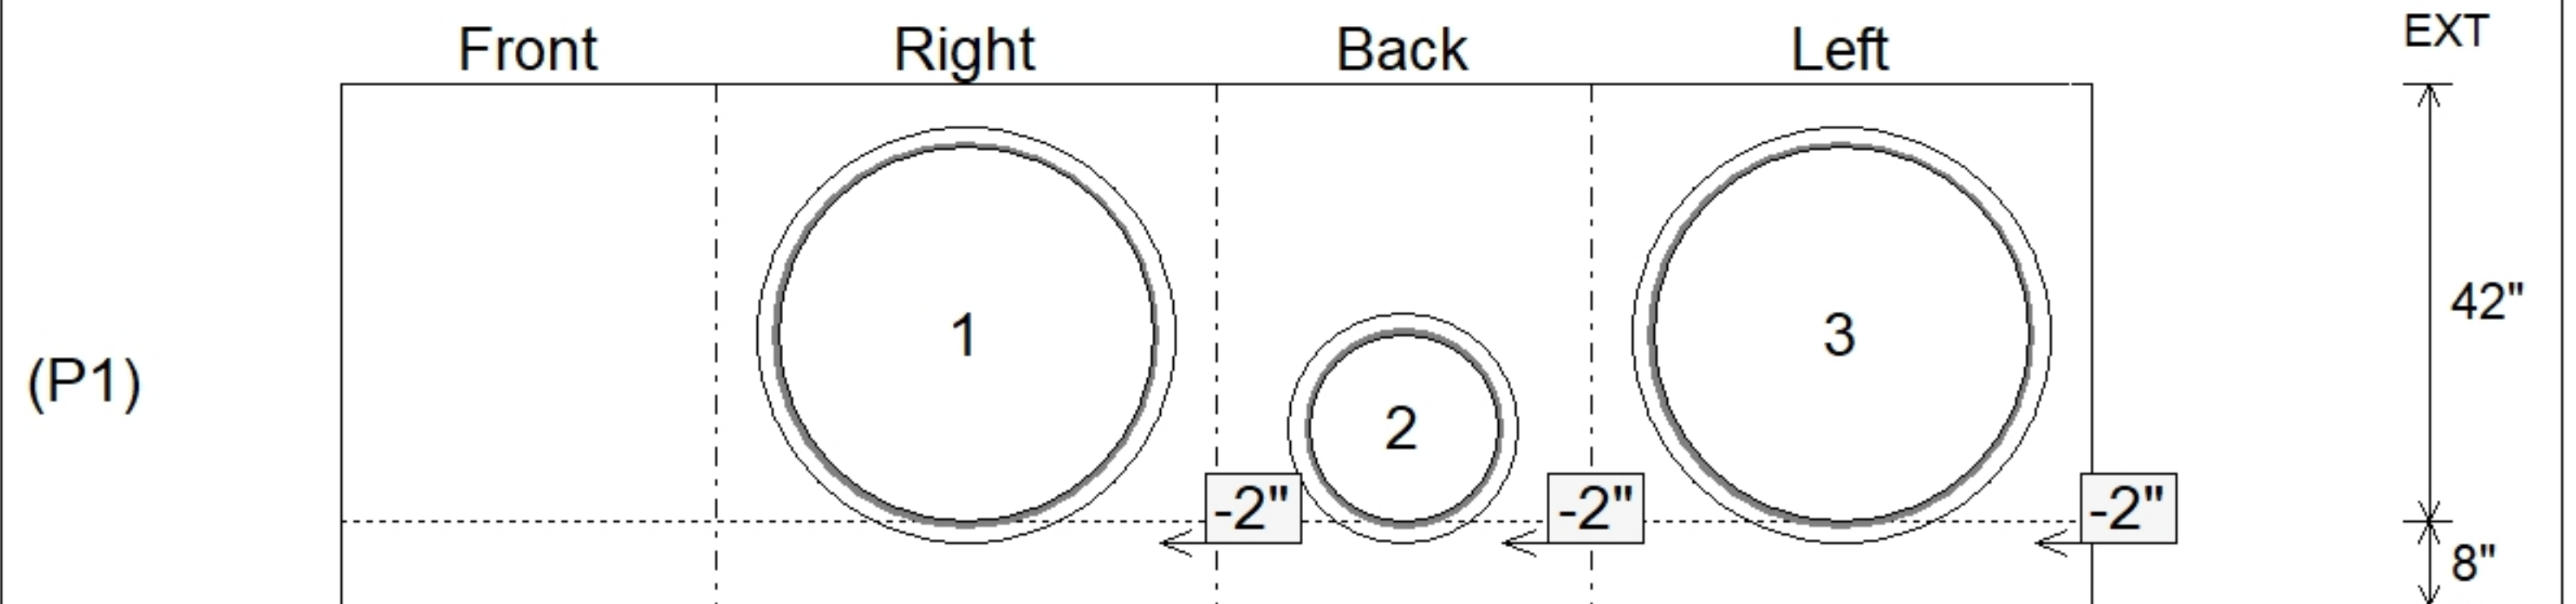

Submittal Drawing
 12/17/2025 9:35:10 AM

SUBMITTAL
 APPROVED BY: