

Job Name: 25-1684P2 KYTC Jefferson Co. Call 200 (251007)
Job Location: I-264 Louisville, Ky.
Contractor: Cleary Construction, Inc.

PC: J. Jarvis
 TECH: N. Richards
 Plant: Beaver Dam, Ky.




Structure ID: 5136+37 RT CBBI-MOD B1
 Spec: KYTC Rim: 558.86' Sump: 0" Floor (Bot): 553.093'
 Type: MBI TYPE 9 Invert: 553.76' Floor (Top): 553.76' Overall Height: 5.417'
 Size: 24" x 36" Rim to Invert: 5.1' Floor Height: 8" Slack: 4.2"


Structure Notes:
 -KYTC STATE PROJECT 251007
 -REINFORCING: #5 BAR @ 12" C/C E.W. (TYP.)
 -CASTING FRAMES & GRATES BY OTHERS.
 -CS-102 BUTYL REQUIRED (SUPPLIED BY ICAST).
 -KYTC CERTIFICATIONS REQUIRED.

STRUCTURE SUMMARY:


P3) 24" x 120" - CASTING (cast in) - 3"	0 lb
P2) 24" x 120" - CB MED BAR BOX INLET 9B1 LH - 17"	4000 lb
P1) 24" x 36" - BOX BASE 8inW, 8inF, Variable Ht - 40"	5052 lb
1) 24" x 36" - Conseal CS-102 1.00"	0 lb
1) Hole - 22	0 lb
1) Hole - 18	0 lb
Structure Total:	9052 lb

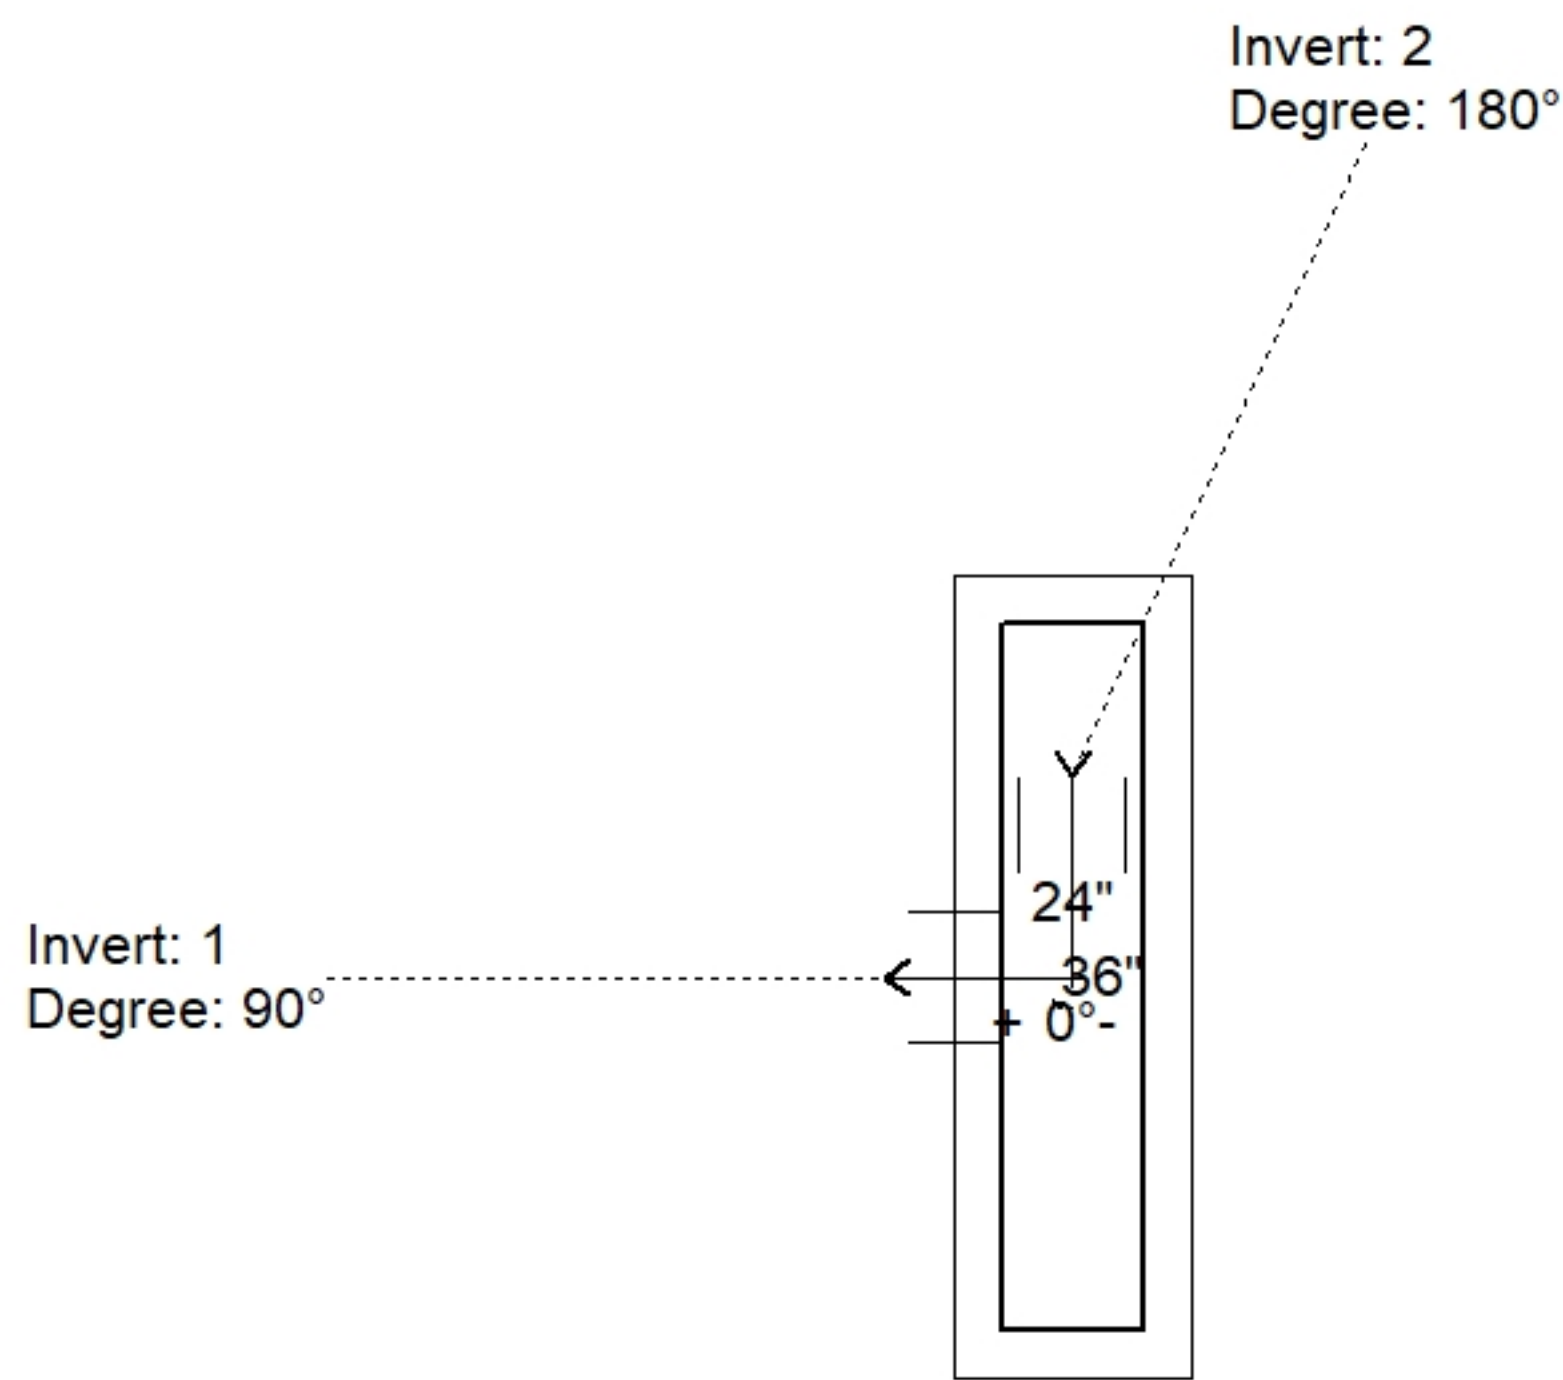

Position	Elev	Angle	Pipe	Pipe OD	Hole	Connector	Up (L)	Ref
Rim	558.86'							
Reducer								
Invert 1	553.76'	90°	18" CMP	19"	22"	Hole 22	-2"	P1
Invert 2	553.76'	180°	15" CMP	16"	18"	Hole 18	-1.5"	P1
Invert 3								
Invert 4								
Invert 5								
Invert 6								
Invert 7								
Invert 8								

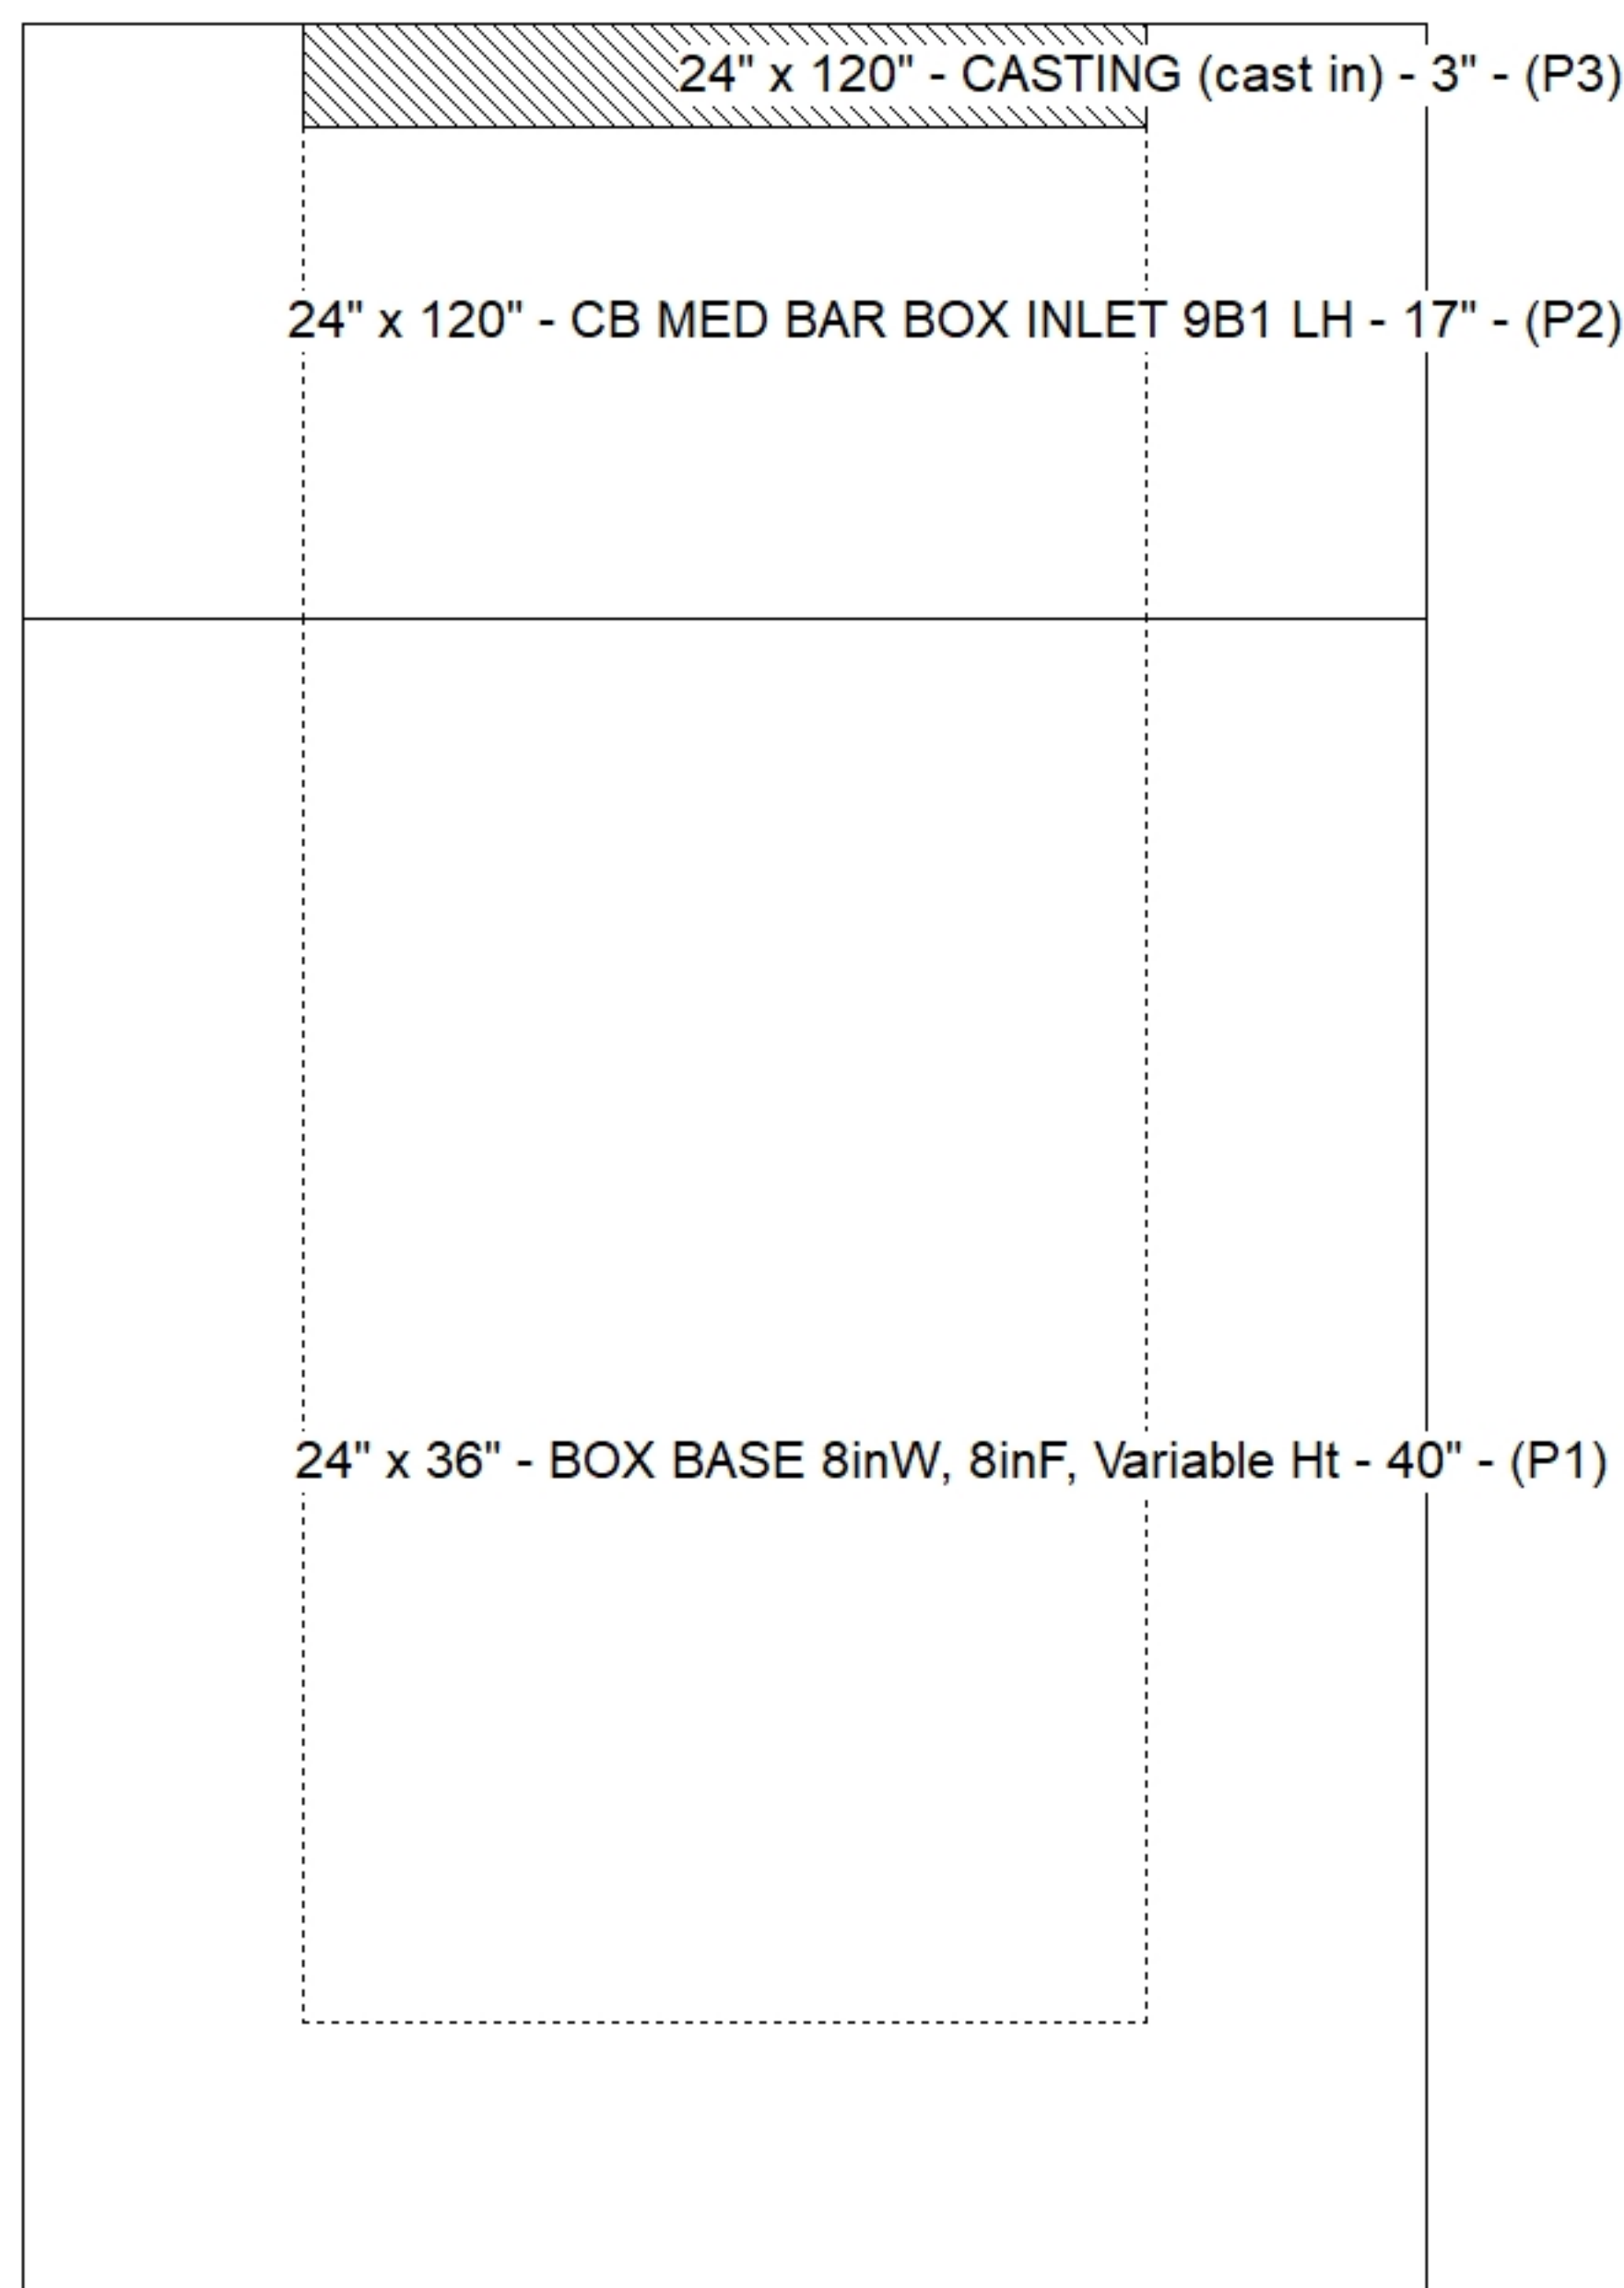

Default - Interior Dimensions

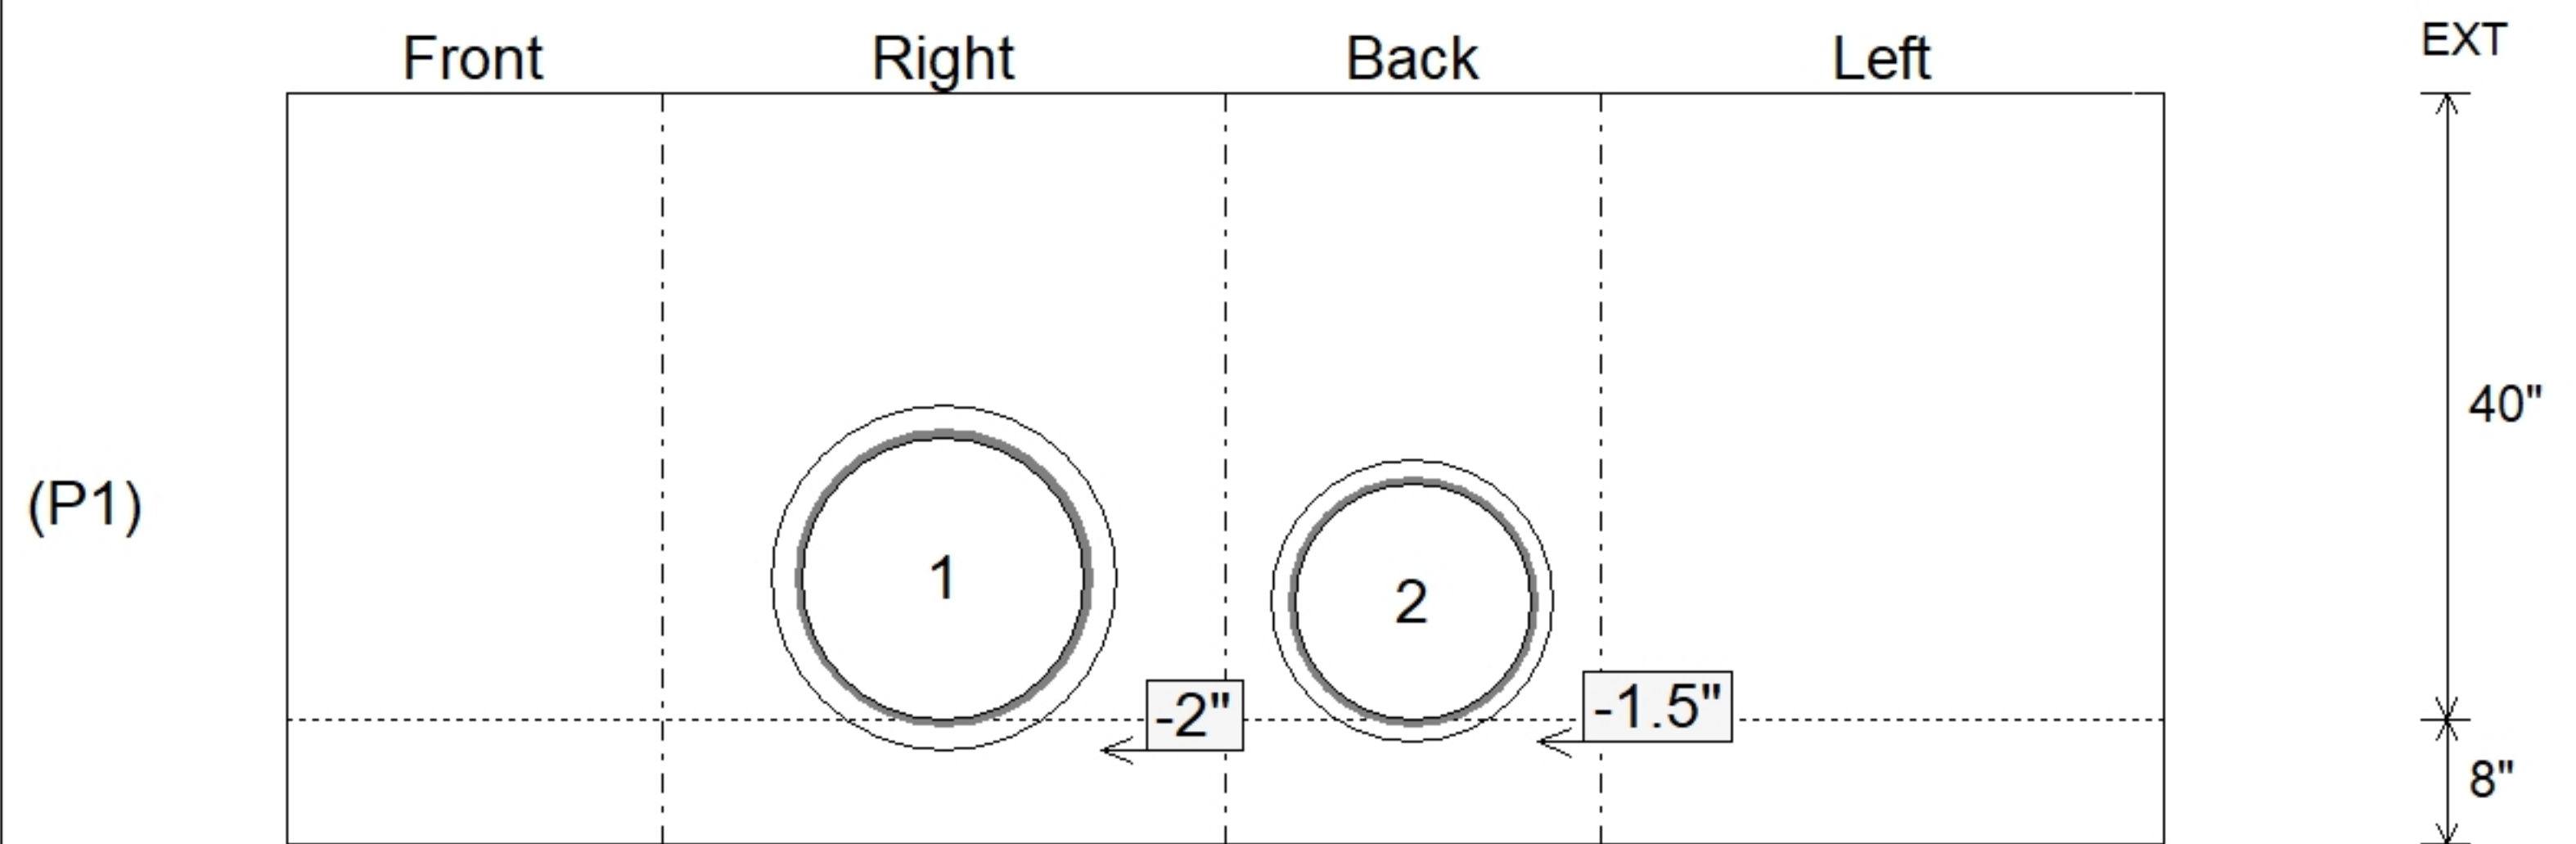

Submittal Drawing
 12/17/2025 9:35:09 AM

SUBMITTAL
 APPROVED BY: