

Job Name: 25-1684P3 KYTC Jefferson Co. Call 200 (251007)
Job Location: I-264 Louisville, Ky.
Contractor: Cleary Construction, Inc.

PC: J. Jarvis
 TECH: N. Richards
 Plant: Beaver Dam, Ky.



Structure ID: 118+35 HW 24-SF
 Spec: HEADWALLS
 Type: HW SLOPED & FLARED
 Size: 24"

Rim: 586'
 Invert: 580'
 Rim to Invert: 6'


Sump: 0.167'
 Floor (Top): 579.833'
 Floor Height: 0'

Floor (Bot): 579.833'
 Overall Height: 2'
 Slack: 4.167'


Structure Notes:
 -KYTC STATE PROJECT 251007
 -REINFORCING: #5 BAR @ 12" C/C E.W. (TYP.)
 -KYTC CERTIFICATIONS REQUIRED.

STRUCTURE SUMMARY:


P1) 24" - HWSF24 - SLOPED & FLARED HEADWALL - 2'	5467 lb
1) Hole - 0'	0 lb
Structure Total:	5467 lb

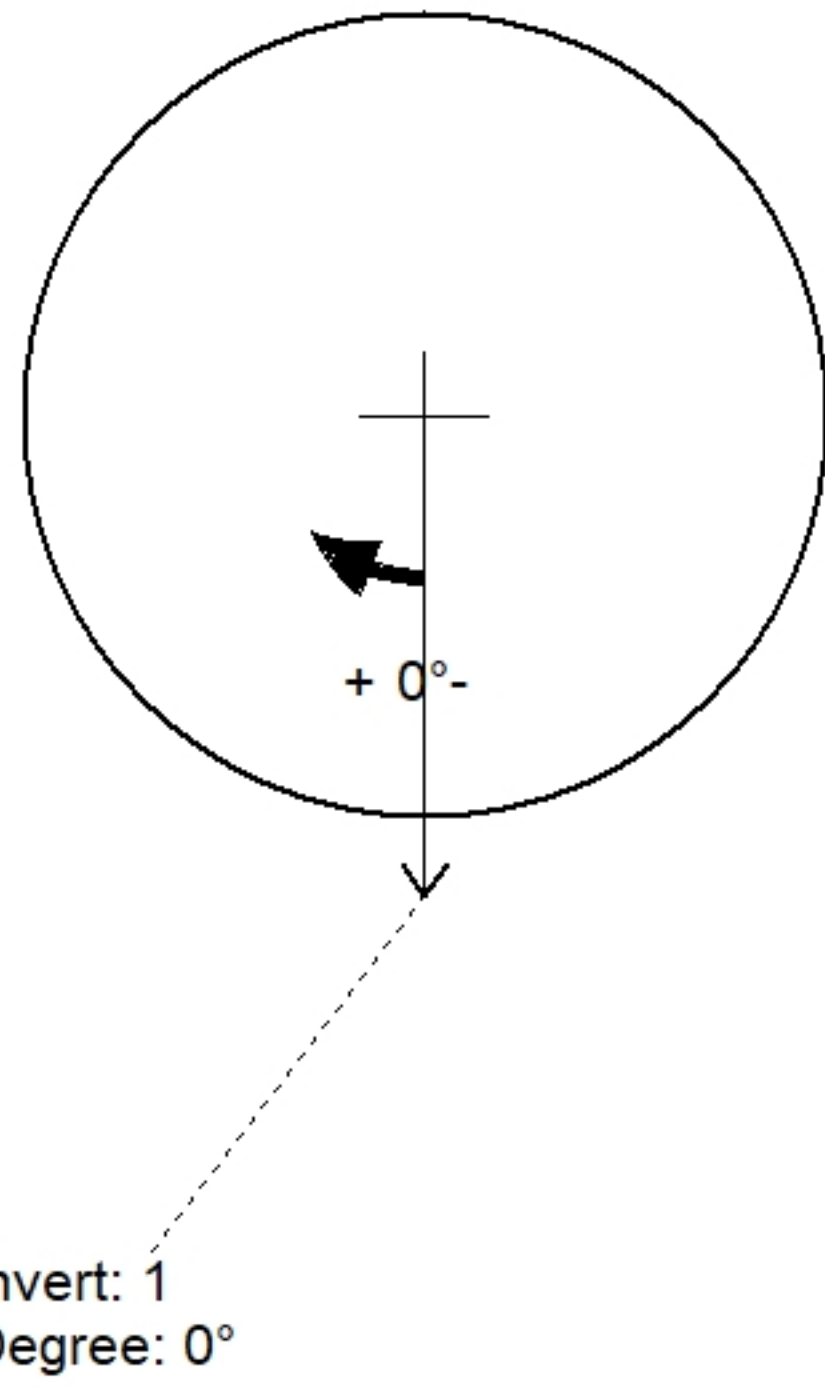

Position	Elev	Angle	Pipe	Pipe OD	Hole	Connector	Up (")	Ref
Rim	586'							
Reducer								
Invert 1	580'	0°	24" CMP	25"	28"	Hole 28	0"	P1
Invert 2								
Invert 3								
Invert 4								
Invert 5								
Invert 6								
Invert 7								
Invert 8								

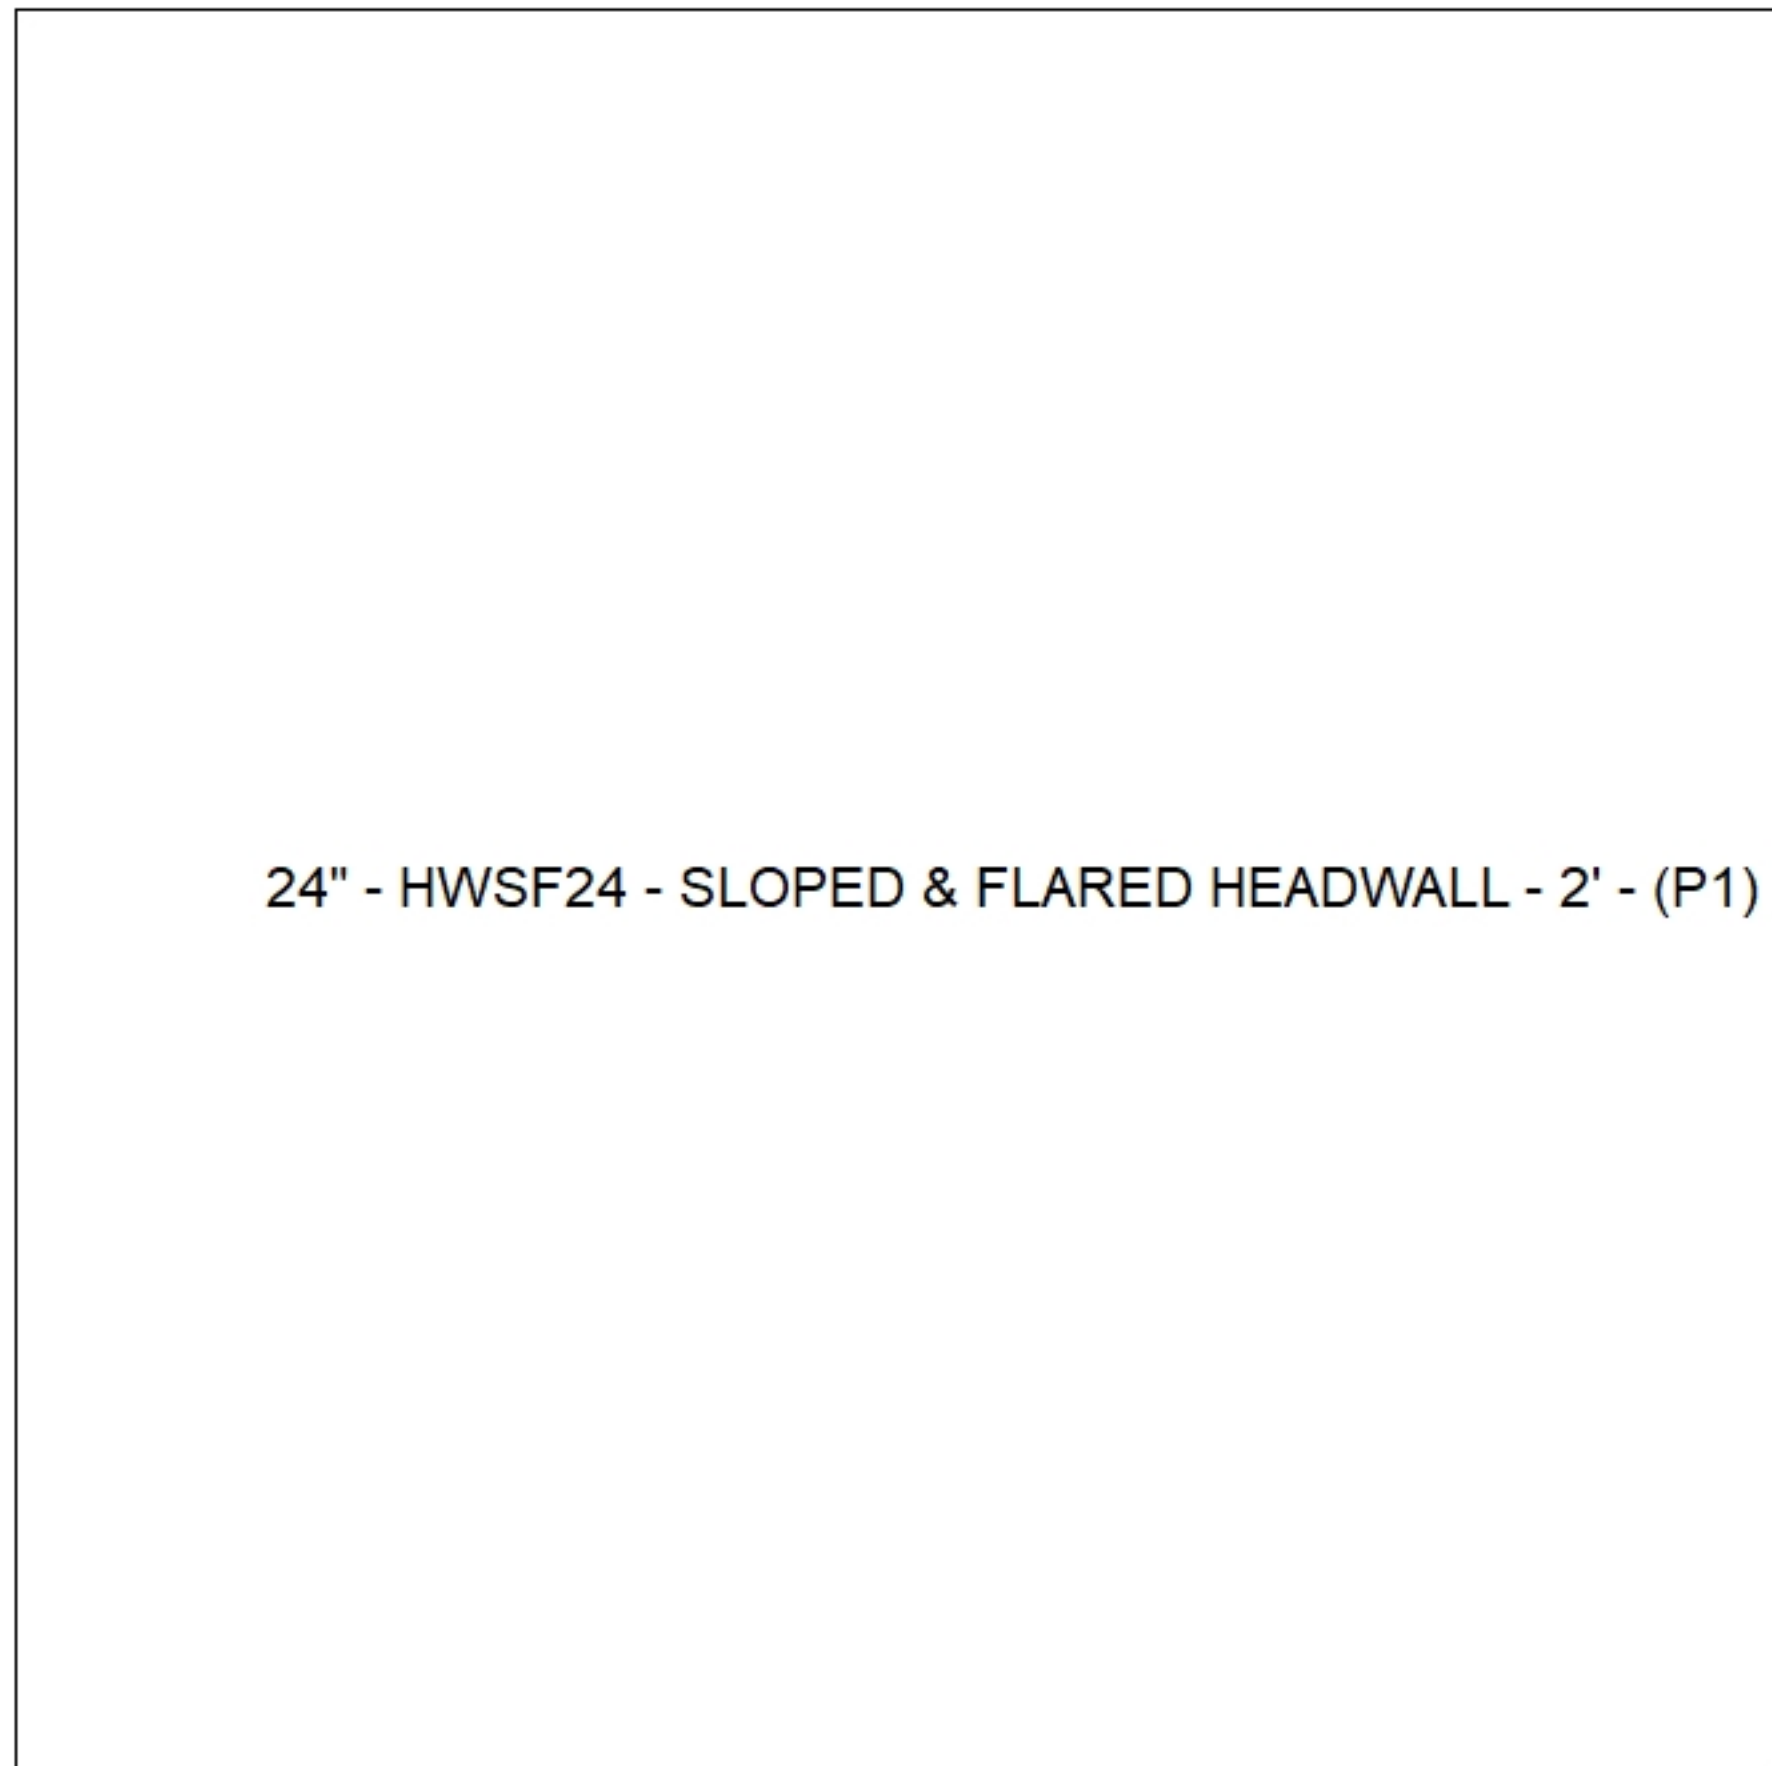

Default - Interior Dimensions

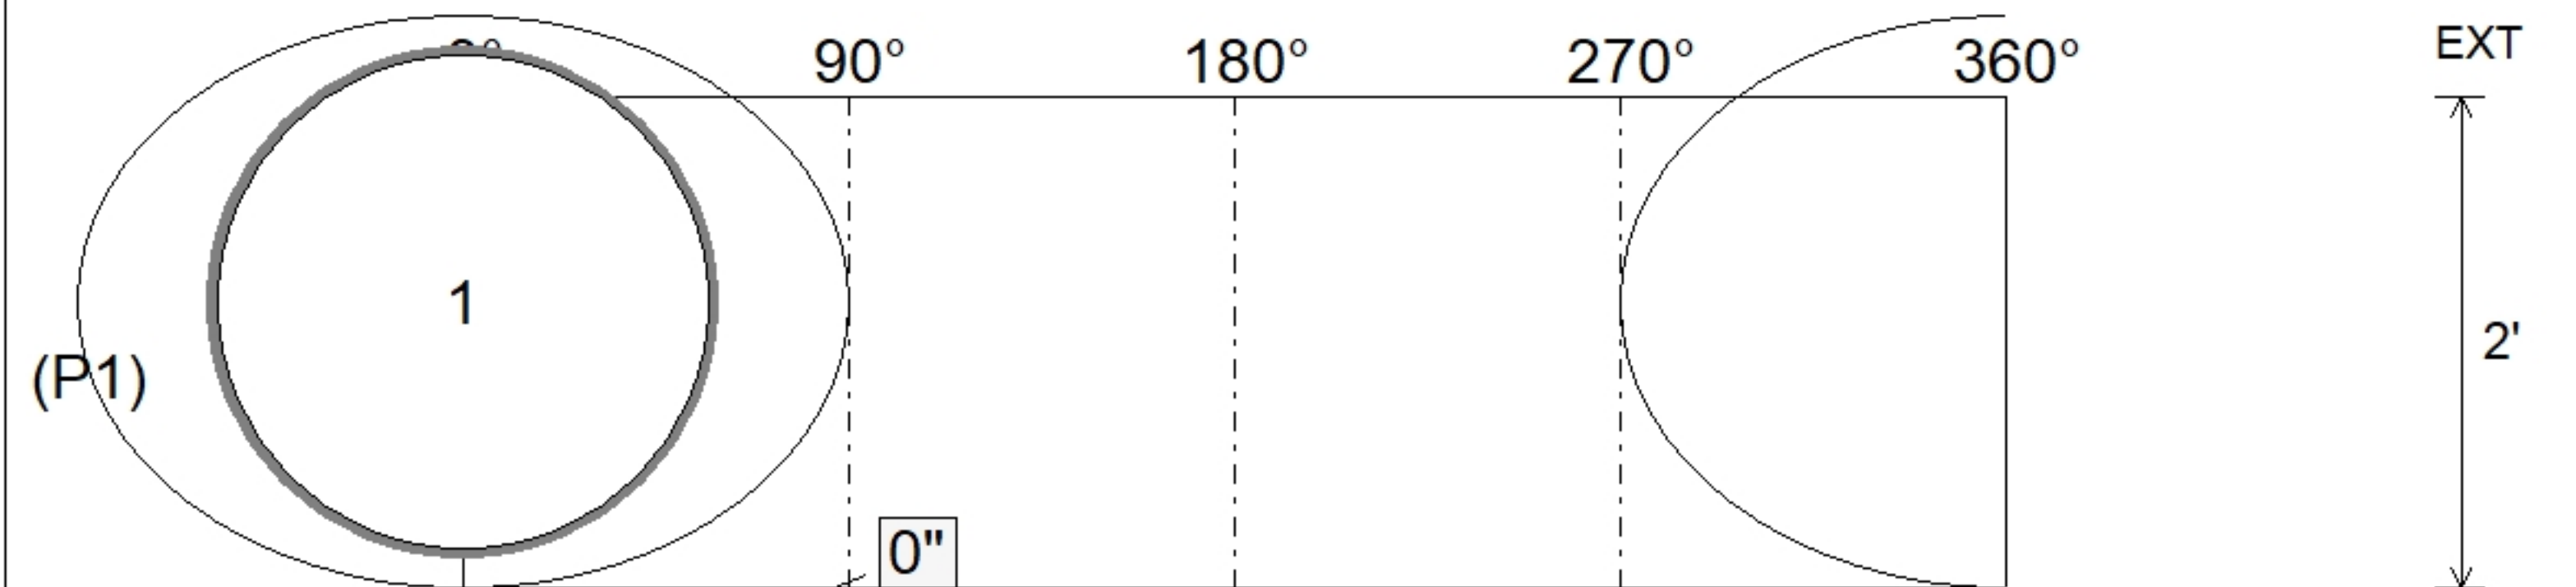

Submittal Drawing
 2/11/2026 8:48:02 AM

SUBMITTAL
 APPROVED BY: