

**Job Name: 25-1684P4 KYTC Jefferson Co. Call 200 (251007)**  
**Job Location: I-264 Louisville, Ky.**  
**Contractor: Cleary Construction, Inc.**

PC: J. Jarvis  
 TECH: J. Horsley  
 Plant: Beaver Dam, Ky.



Structure ID: **JB 02 - JB-A**  
 Spec: KYTC  
 Type: Junction Box  
 Size: 36" x 60"

Rim: 5.35'  
 Invert: 0'  
 Rim to Invert: 5.35'

Sump: 0"  
 Floor (Top): 0"  
 Floor Height: 8"


Floor (Bot): -0.667'  
 Overall Height: 6'  
 Slack: 0.2"

Structure Notes:  
**\*\* KYTC STATE PROJECT \*\***  
 1. PER KYTC JUNCTION BOX /ASTM C913 SPEC'S.  
 2. CONCRETE = 4,000 PSI AT 28 DAYS.  
 3. SOLID TOP SLAB - NO CASTING.


REINFORCING PER ASTM A615 (GRADE 60).  
 - TOP SLAB (As. 62) #5 BARS AT 6" C.C.E.W.  
 - WALLS (As .31) #5 BARS AT 12" C.C.E.W.  
 - FLOOR (As .31) #5 BARS AT 12" C.C.E.W.

STRUCTURE SUMMARY:


P2) 36" x 60" - BX FLAT LID 8inW SOLID F/F - 8"	2653 lb
P1) 36" x 60" - BOX BASE 8inW, 8inF, Variable Ht F/n - 56"	8222 lb
1) 36" x 60" - Conseal CS-102 1.00"	0 lb
2) Hole - 52	0 lb
	-----
Structure Total:	10875 lb

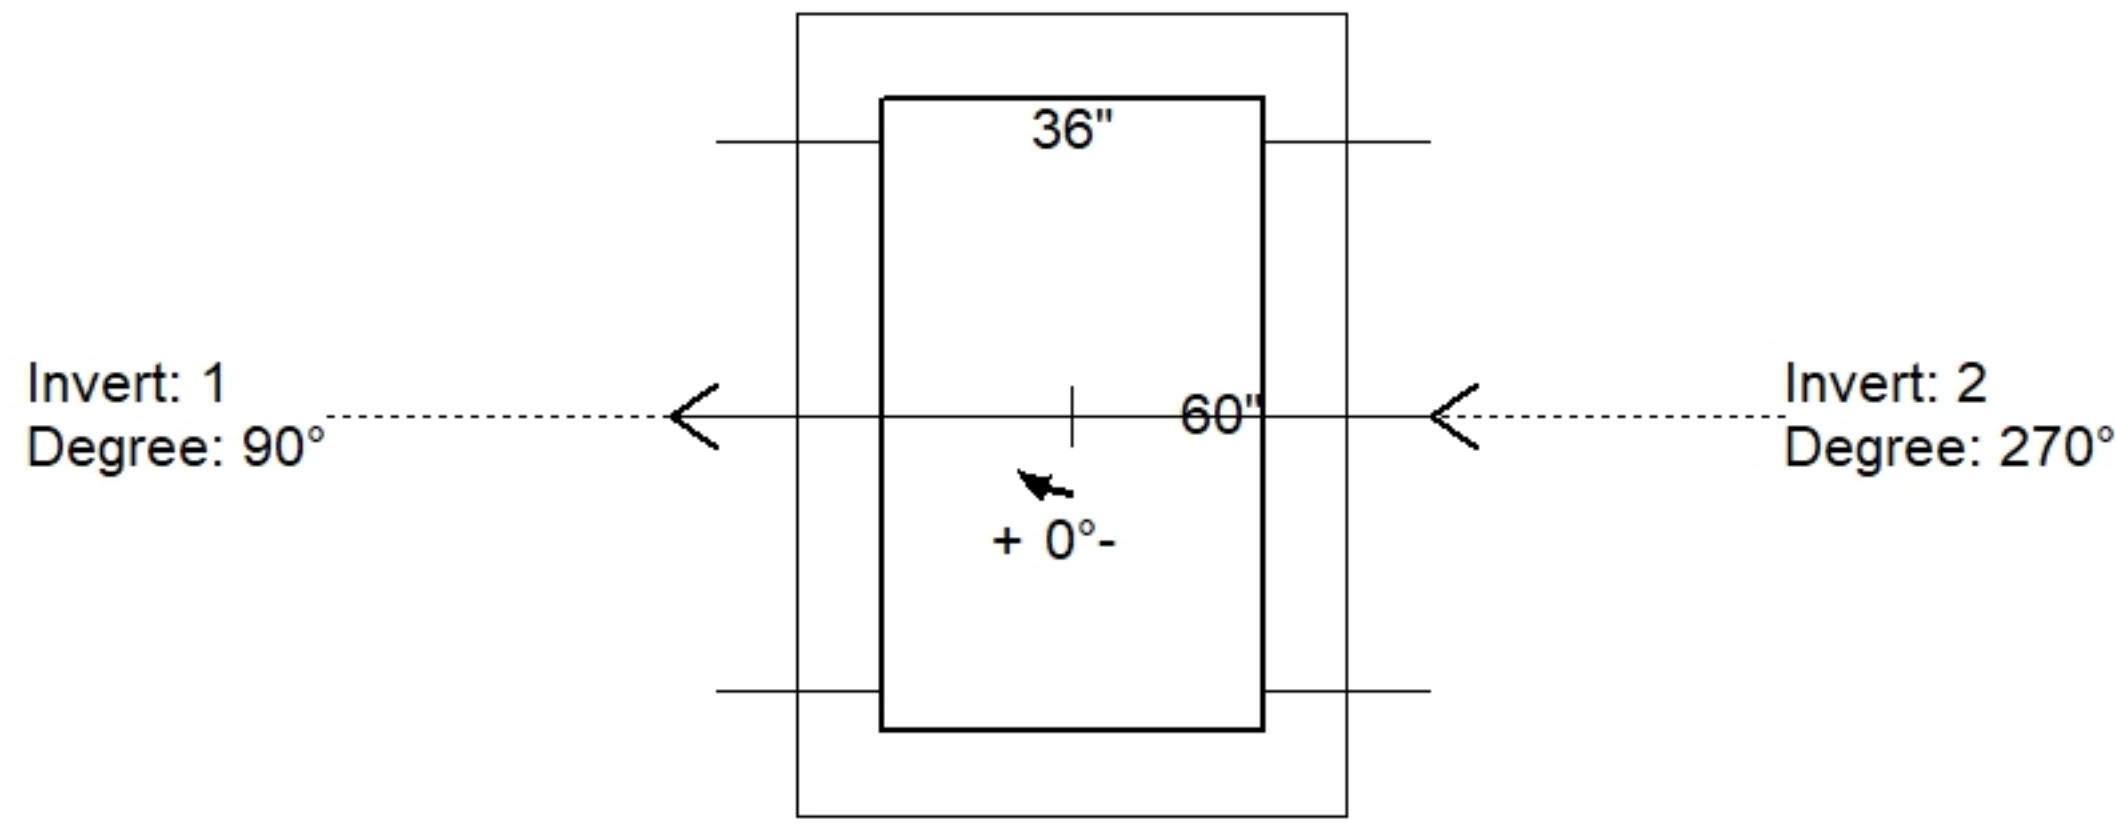

Position	Elev	Angle	Pipe	Pipe OD	Hole	Connector	Up (")	Ref
Rim	5.35'							
Reducer								
Invert 1	0'	90°	48" CMP	49"	52"	Hole 52	-2"	P1
Invert 2	0'	270°	48" CMP	49"	52"	Hole 52	-2"	P1
Invert 3								
Invert 4								
Invert 5								
Invert 6								
Invert 7								
Invert 8								

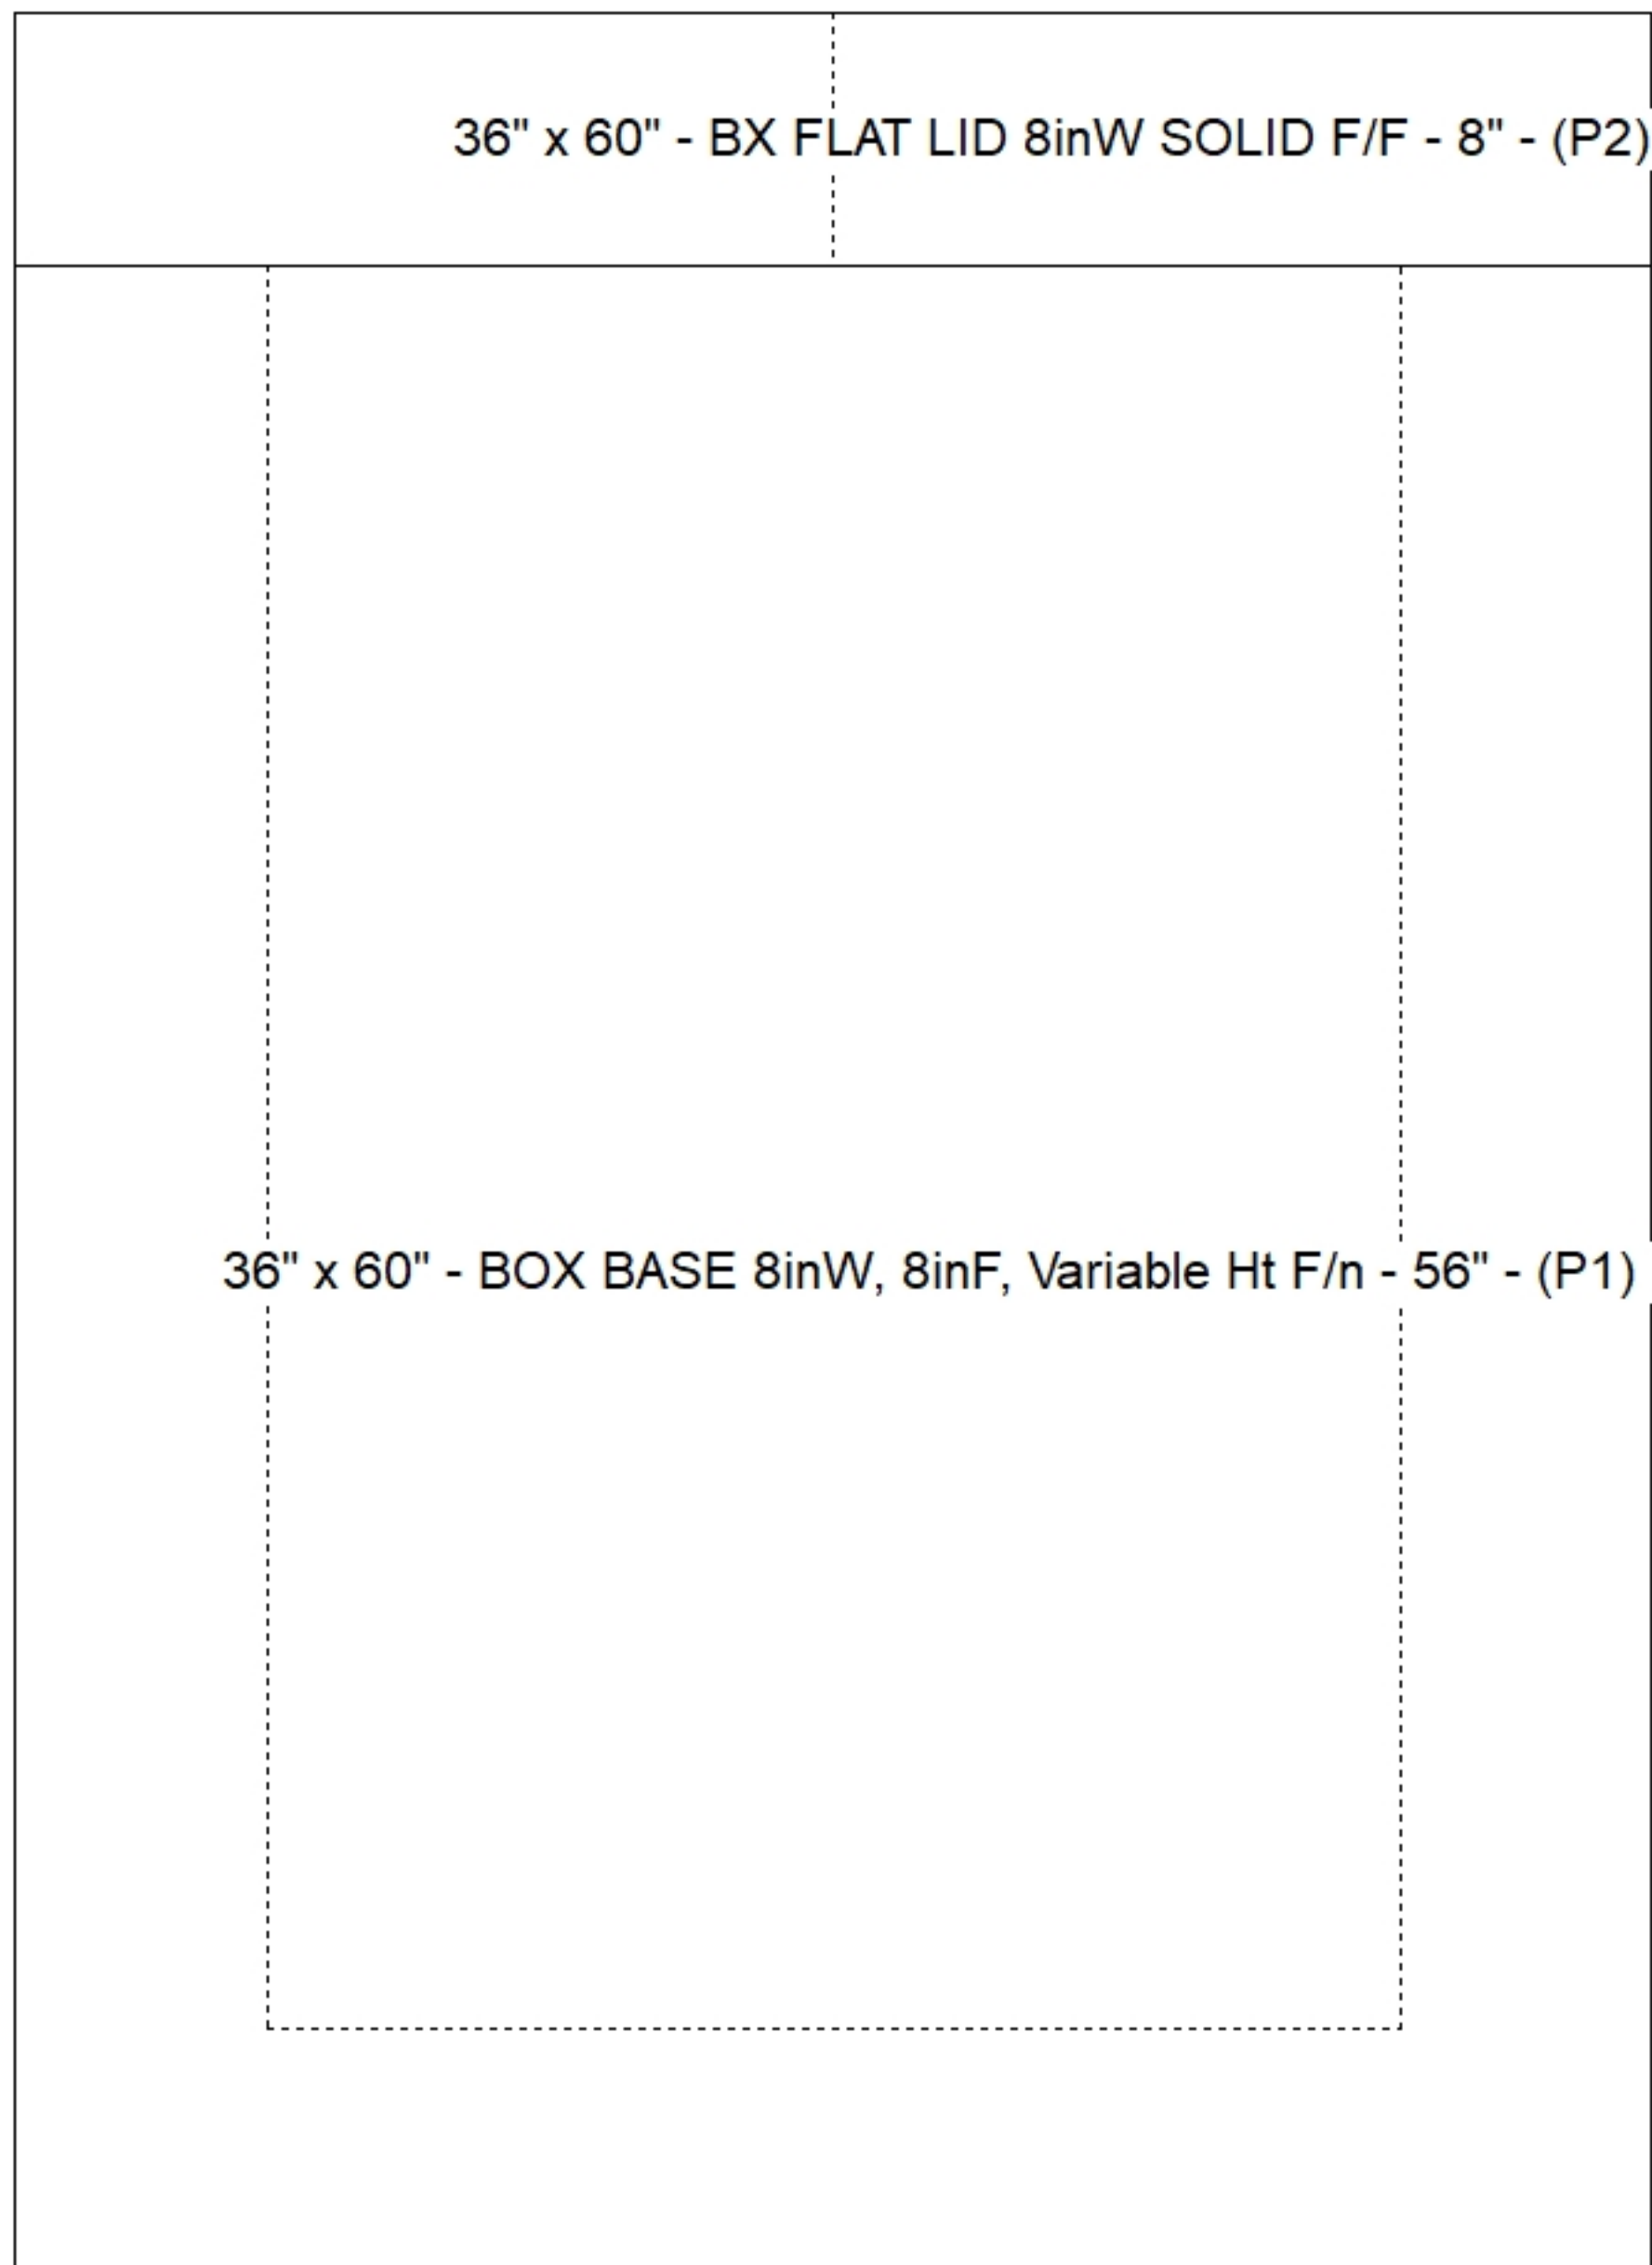

**Cast (Int. Dim.) - Interior Dimensions**

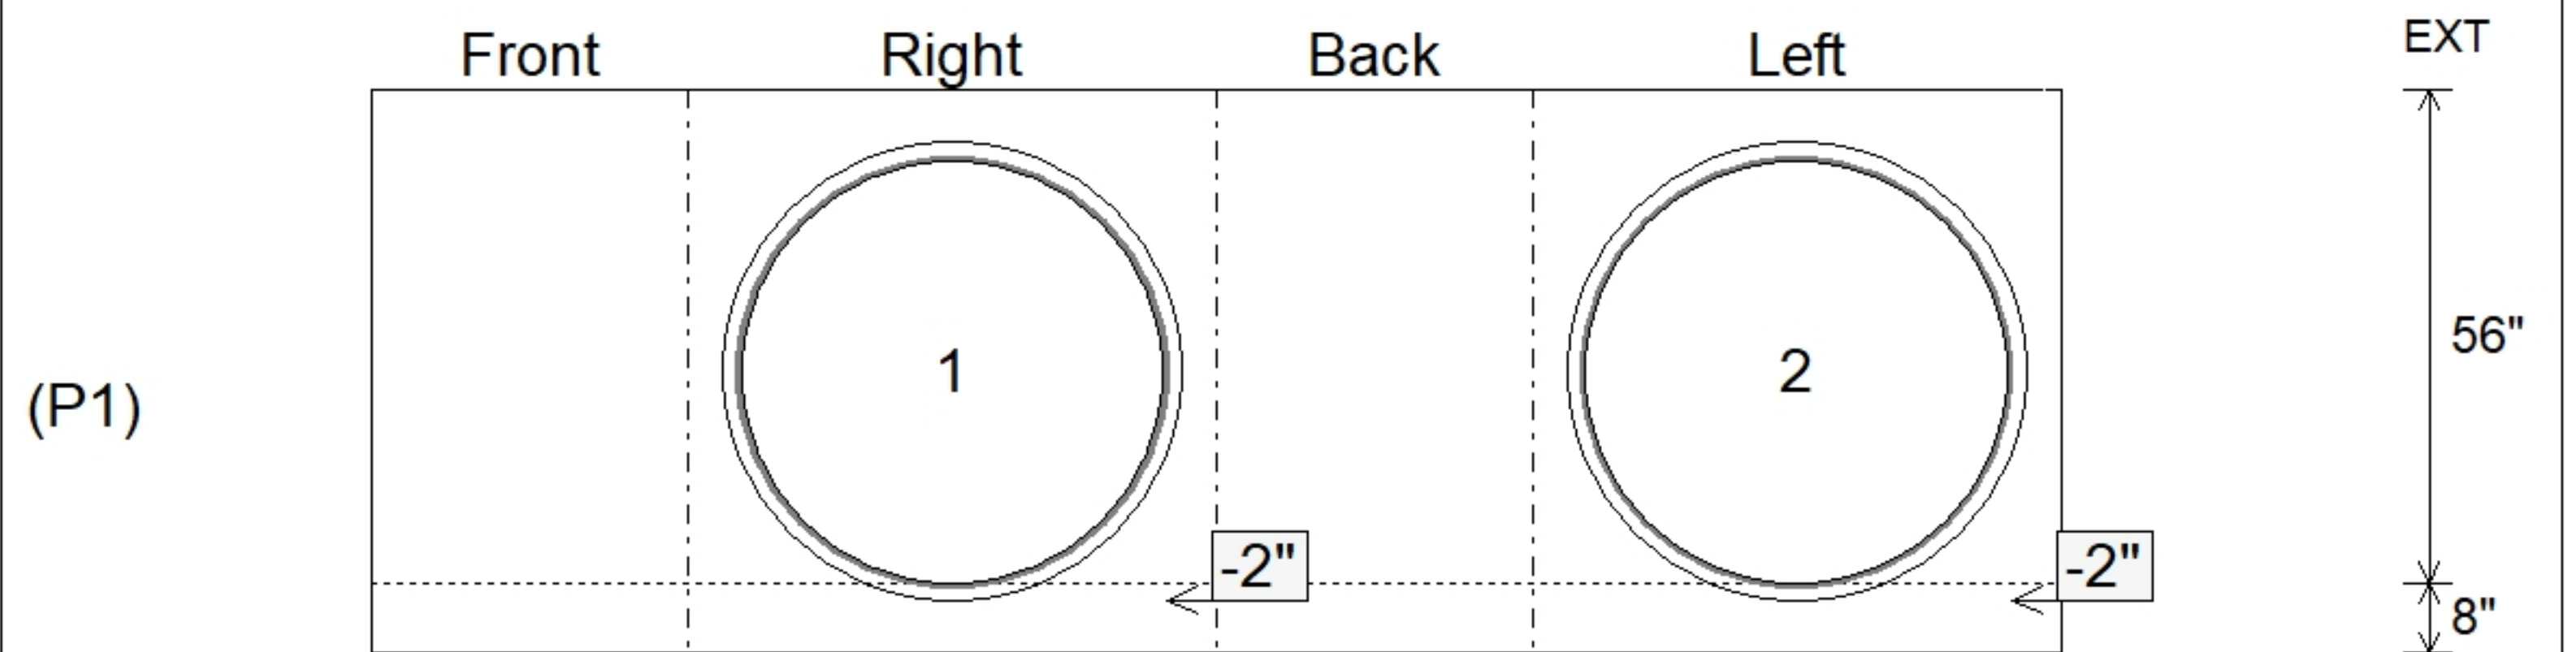

Submittal Drawing  
 1/22/2026 6:51:01 AM

SUBMITTAL  
 APPROVED BY: