


Contractor: Core & Main LP

Plant: 100




Slack: 0.04"

Structure Total: 6521 lb

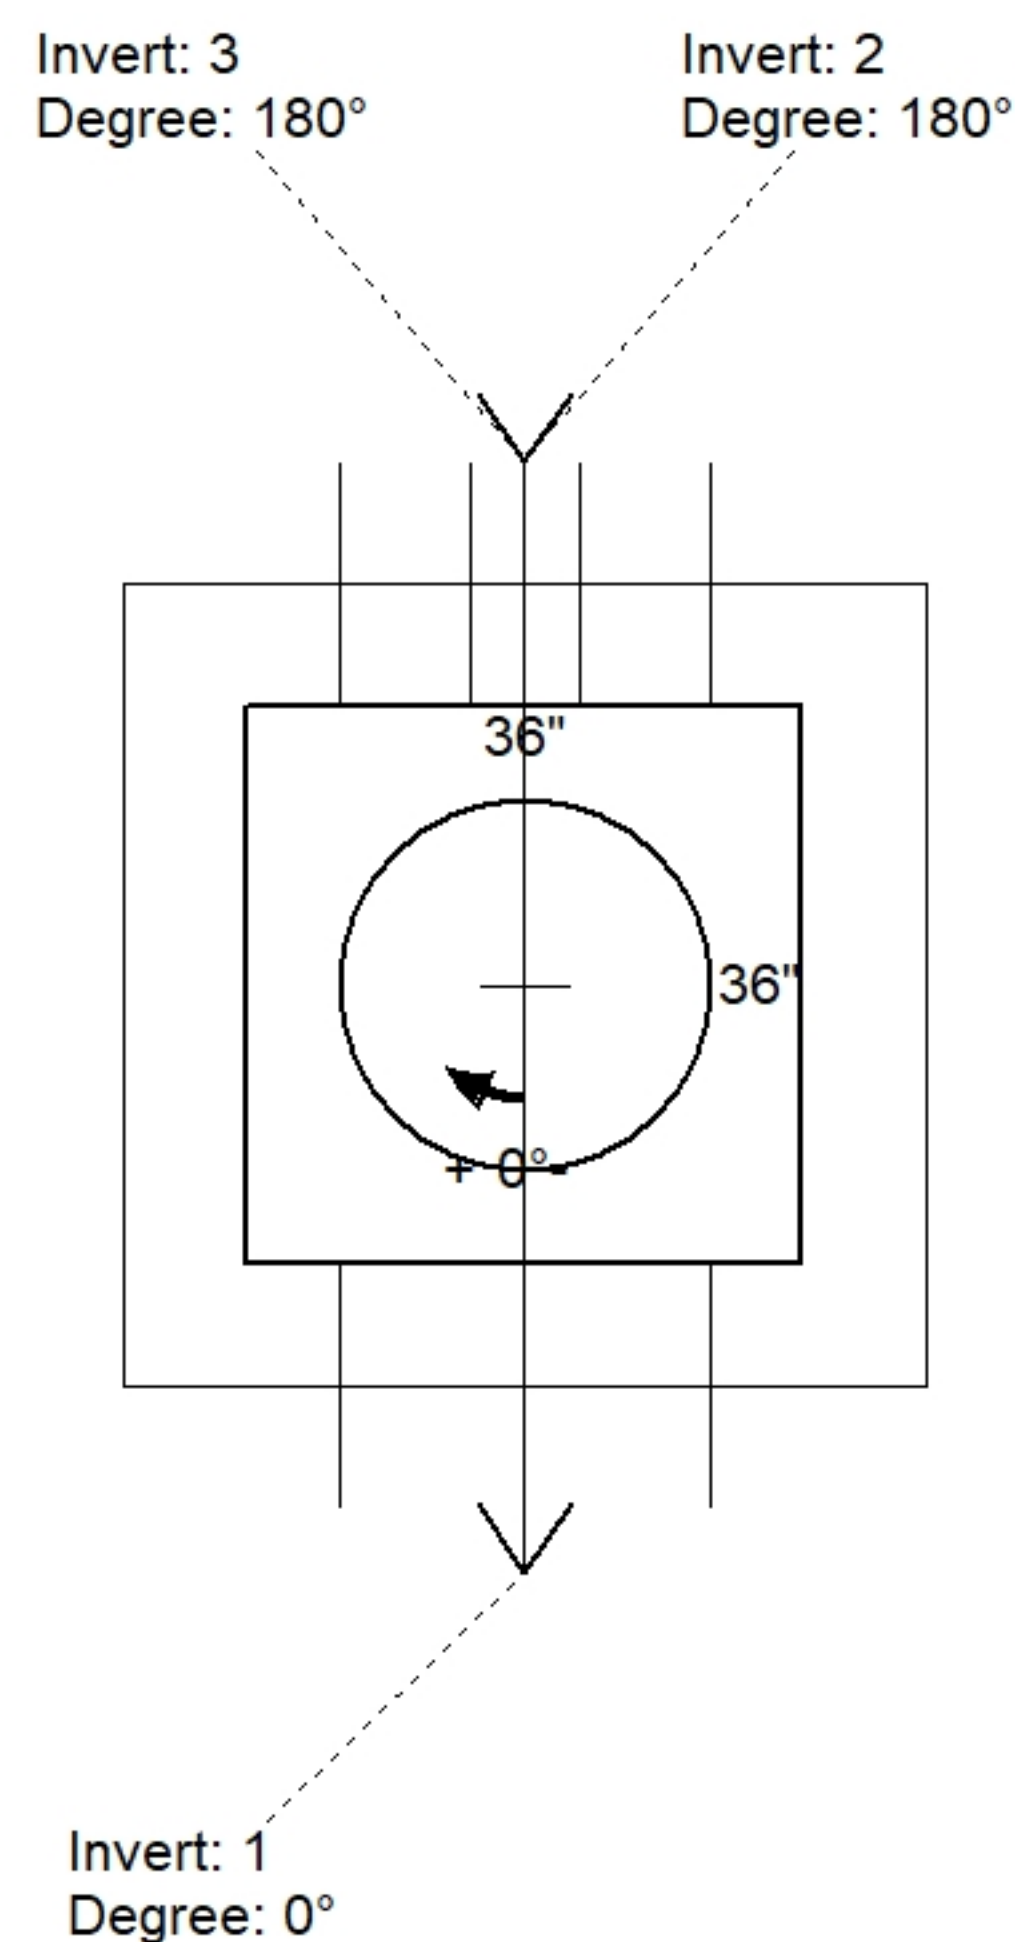

Position	Elev	Angle	Pipe	Pipe OD	Hole	Connector	Up (⌵)	Ref
Rim	549.67'							
Reducer								
Invert 1	546.5'	0°	18" HDPE	21.2"	24"	Hole 24	-1.6"	P1
Invert 2	546.5'	180°	7" Orifice	7"	7"	Hole 7	0"	P1
Invert 3	548.5'	180°	24" x 8" Weir	24" x 8"	24" x 8"	Weir 24"x8"	24"	P1
Invert 4								
Invert 5								
Invert 6								
Invert 7								
Invert 8								

24" - CASTING HEIGHT - 0" - (P3)	36" x 36" - CB FLAT TOP 8"W w/24" F/G - 6" - (P2)
36" x 36" - BOX BASE 8inW, 8inF, Variable Ht - 32" - (P1)	

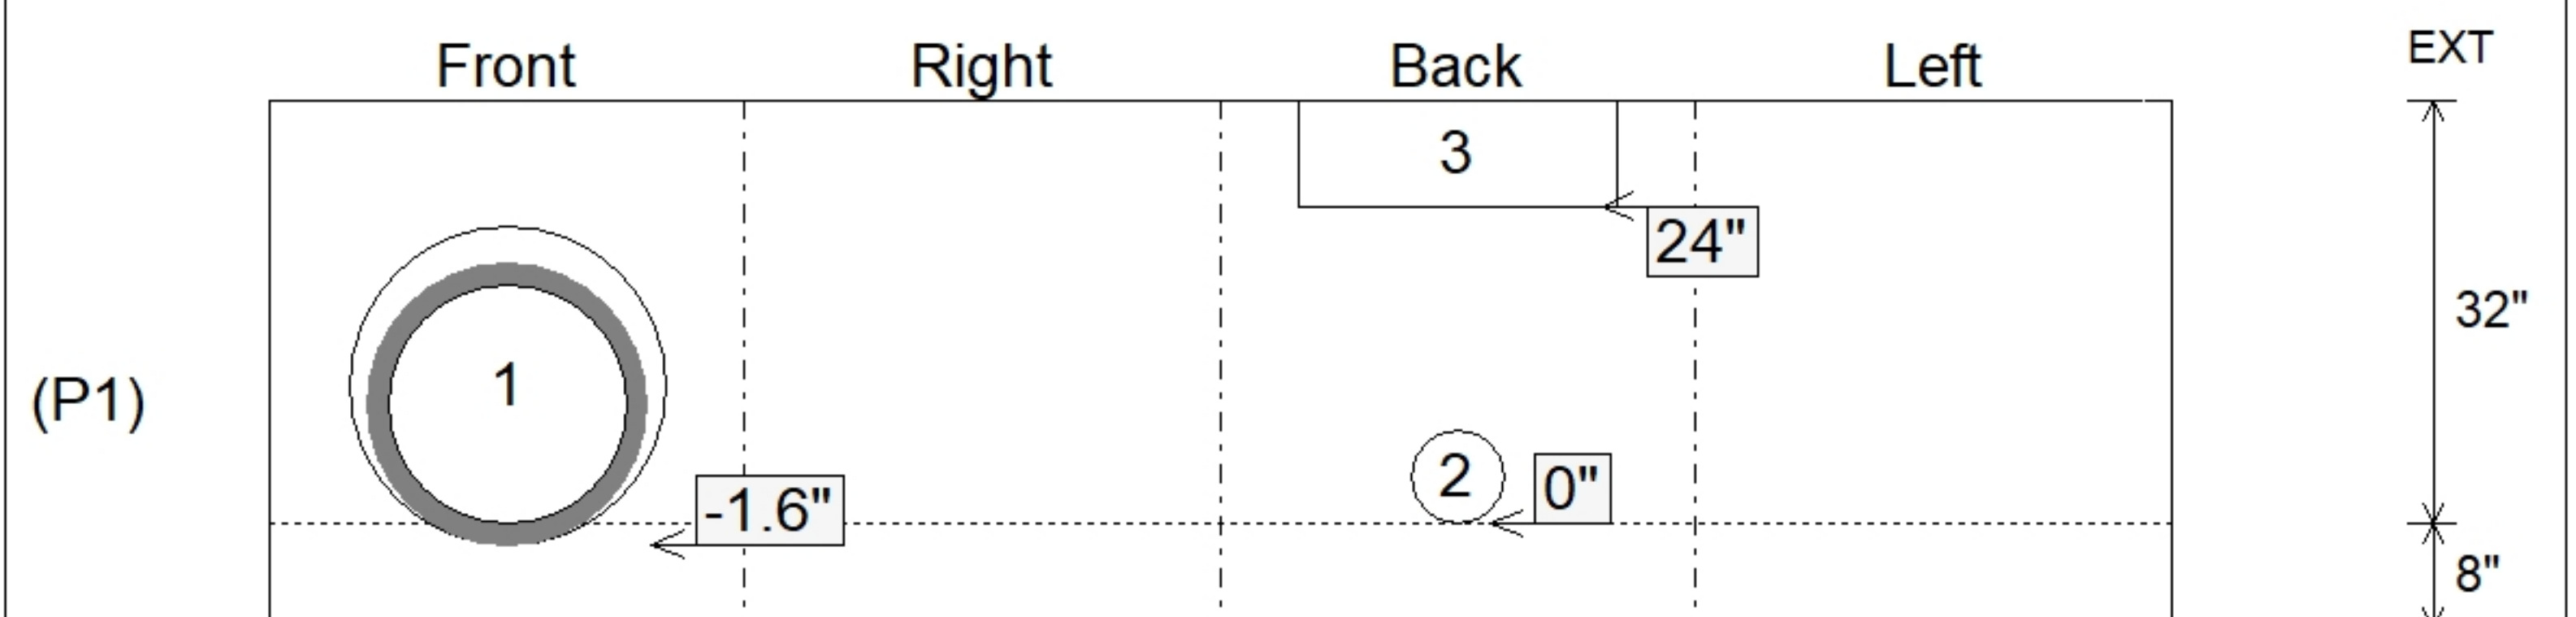

SUBMITTAL
APPROVED BY: