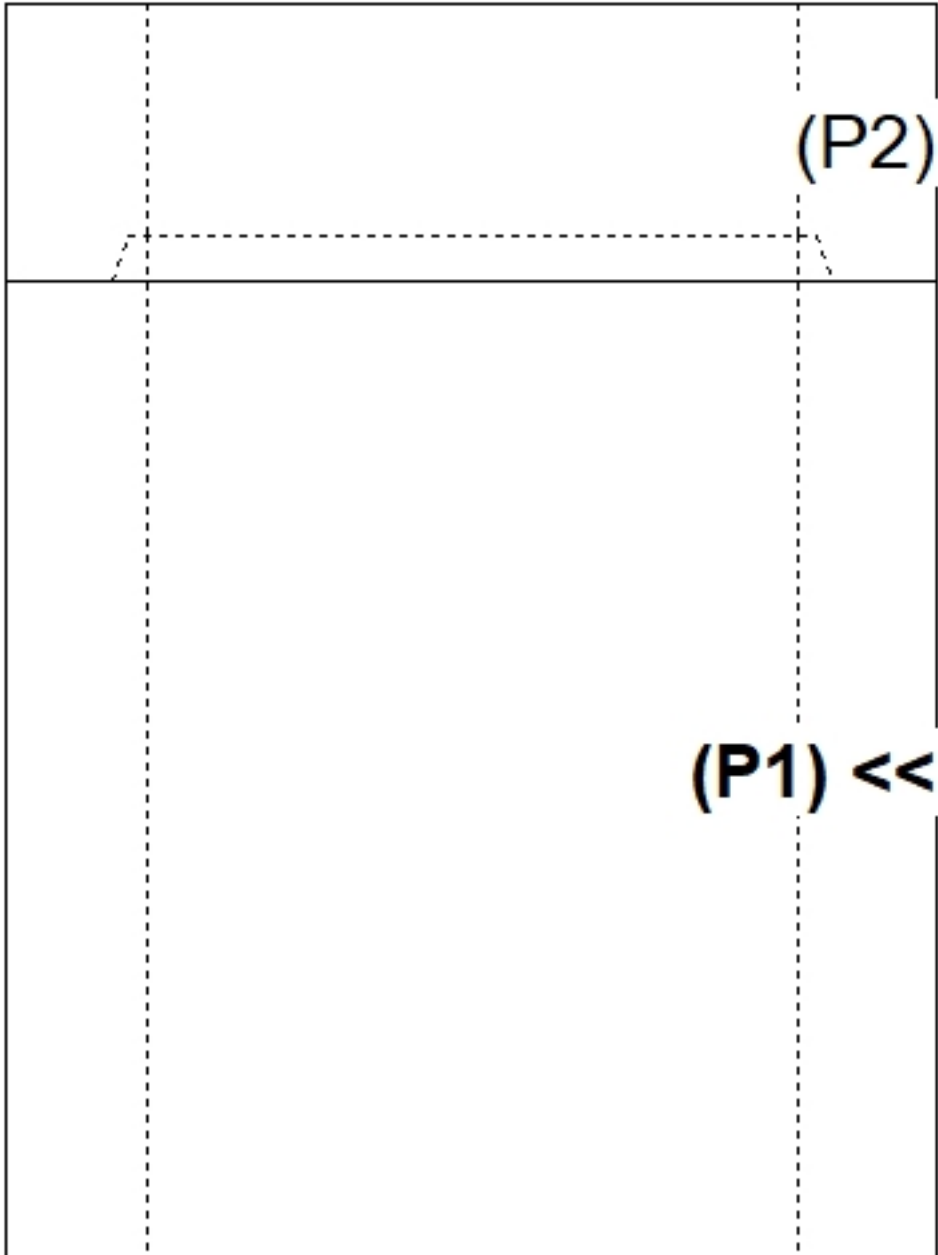
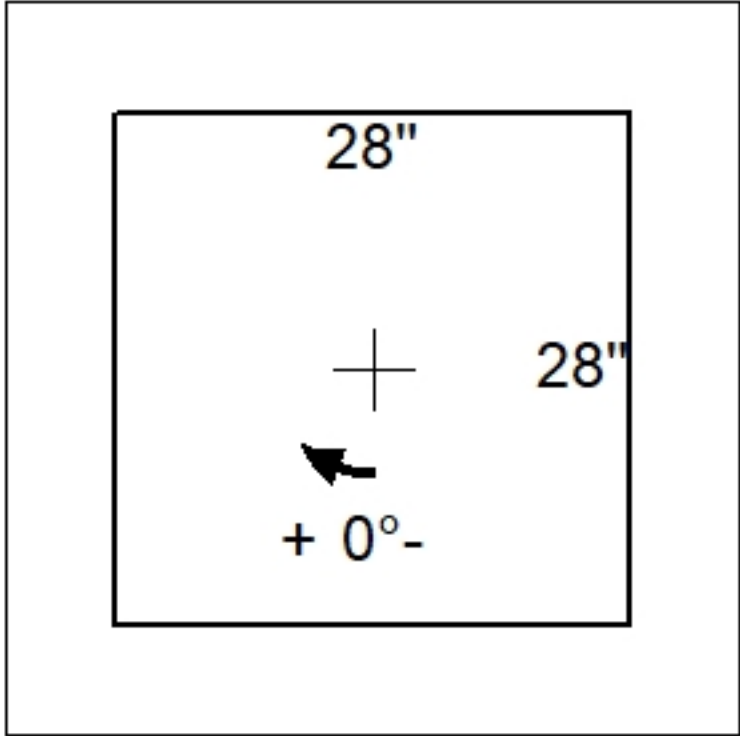
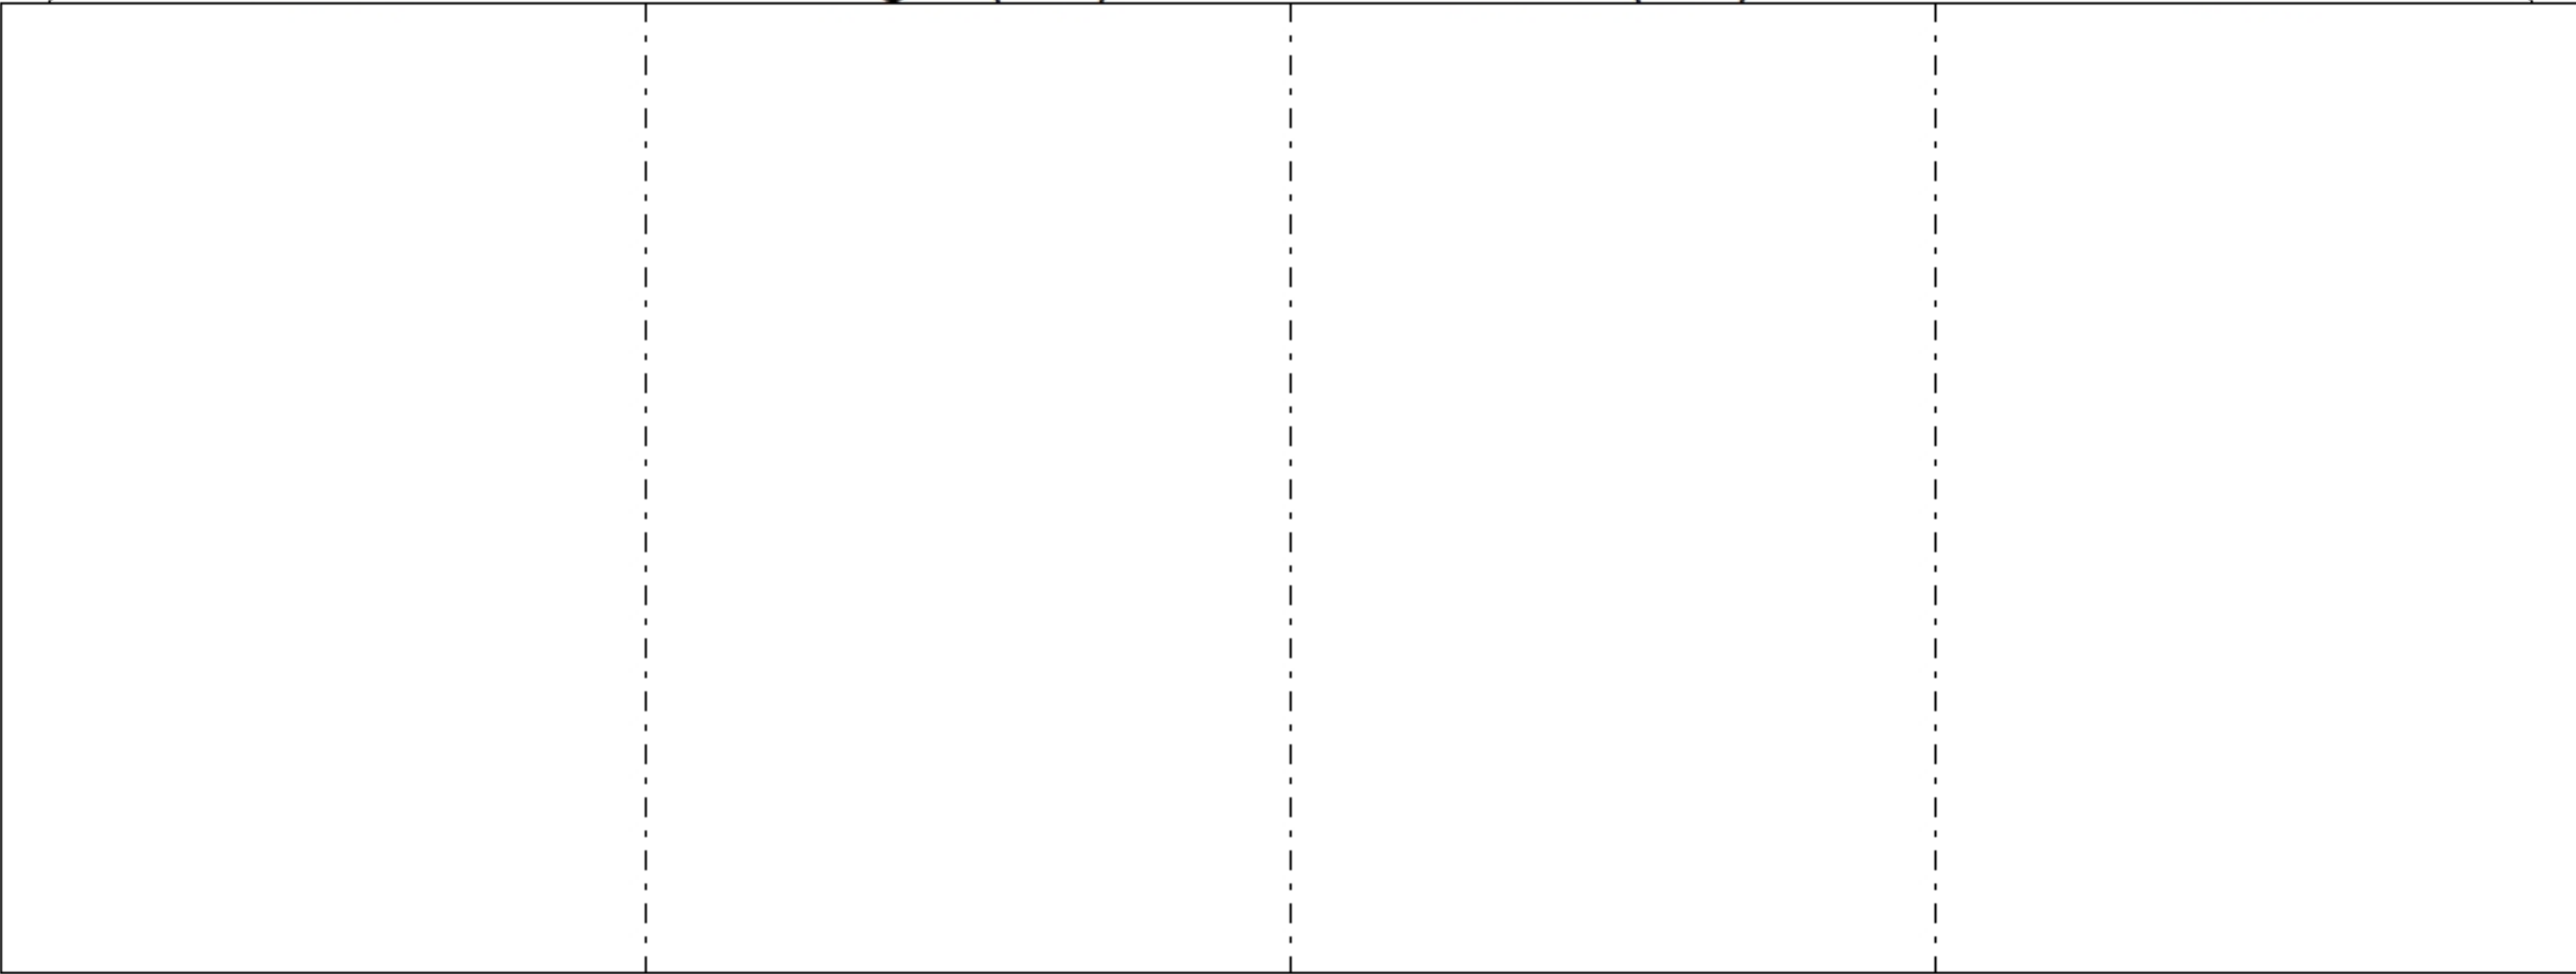
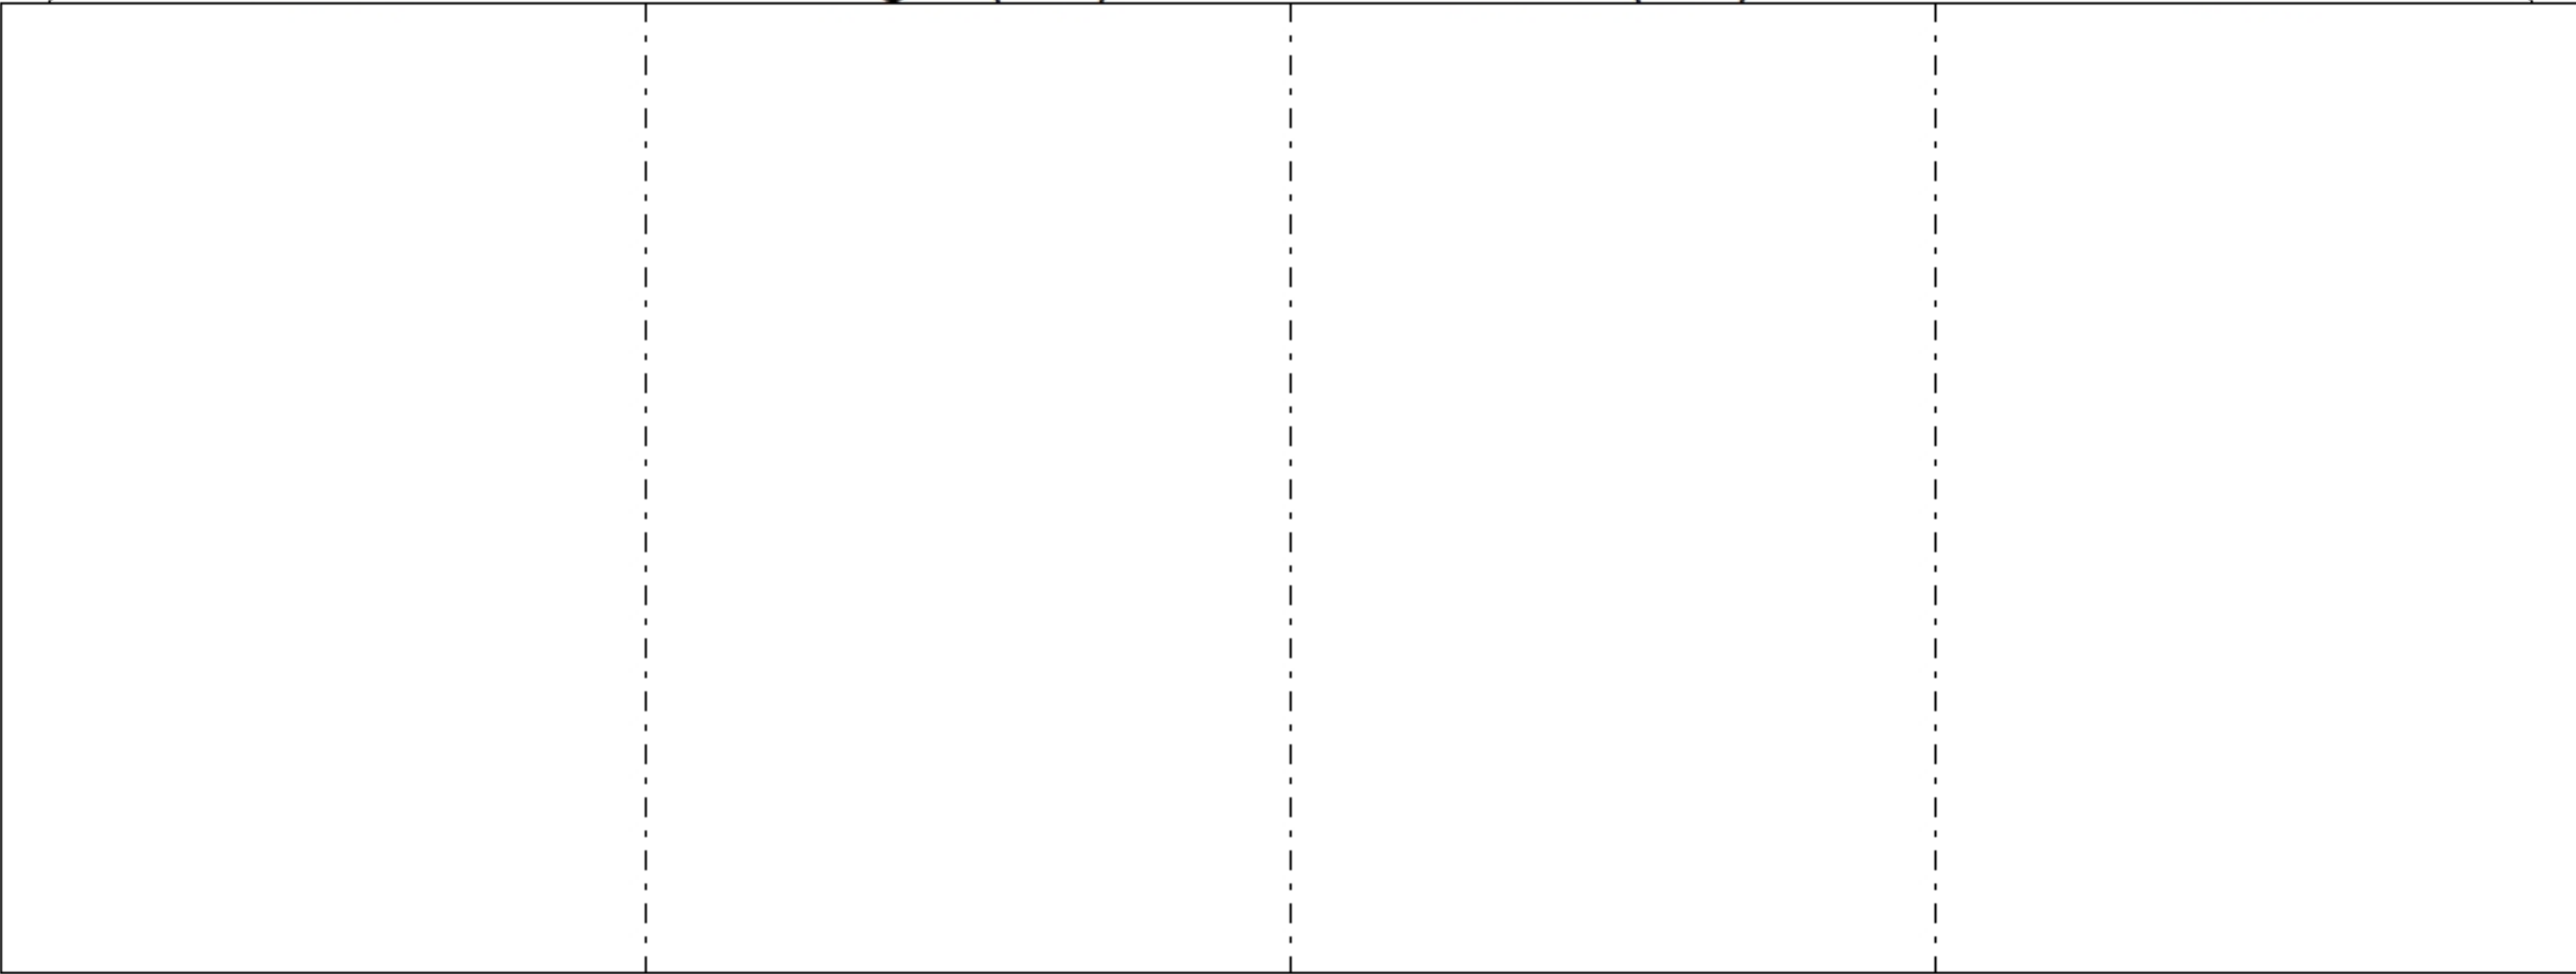
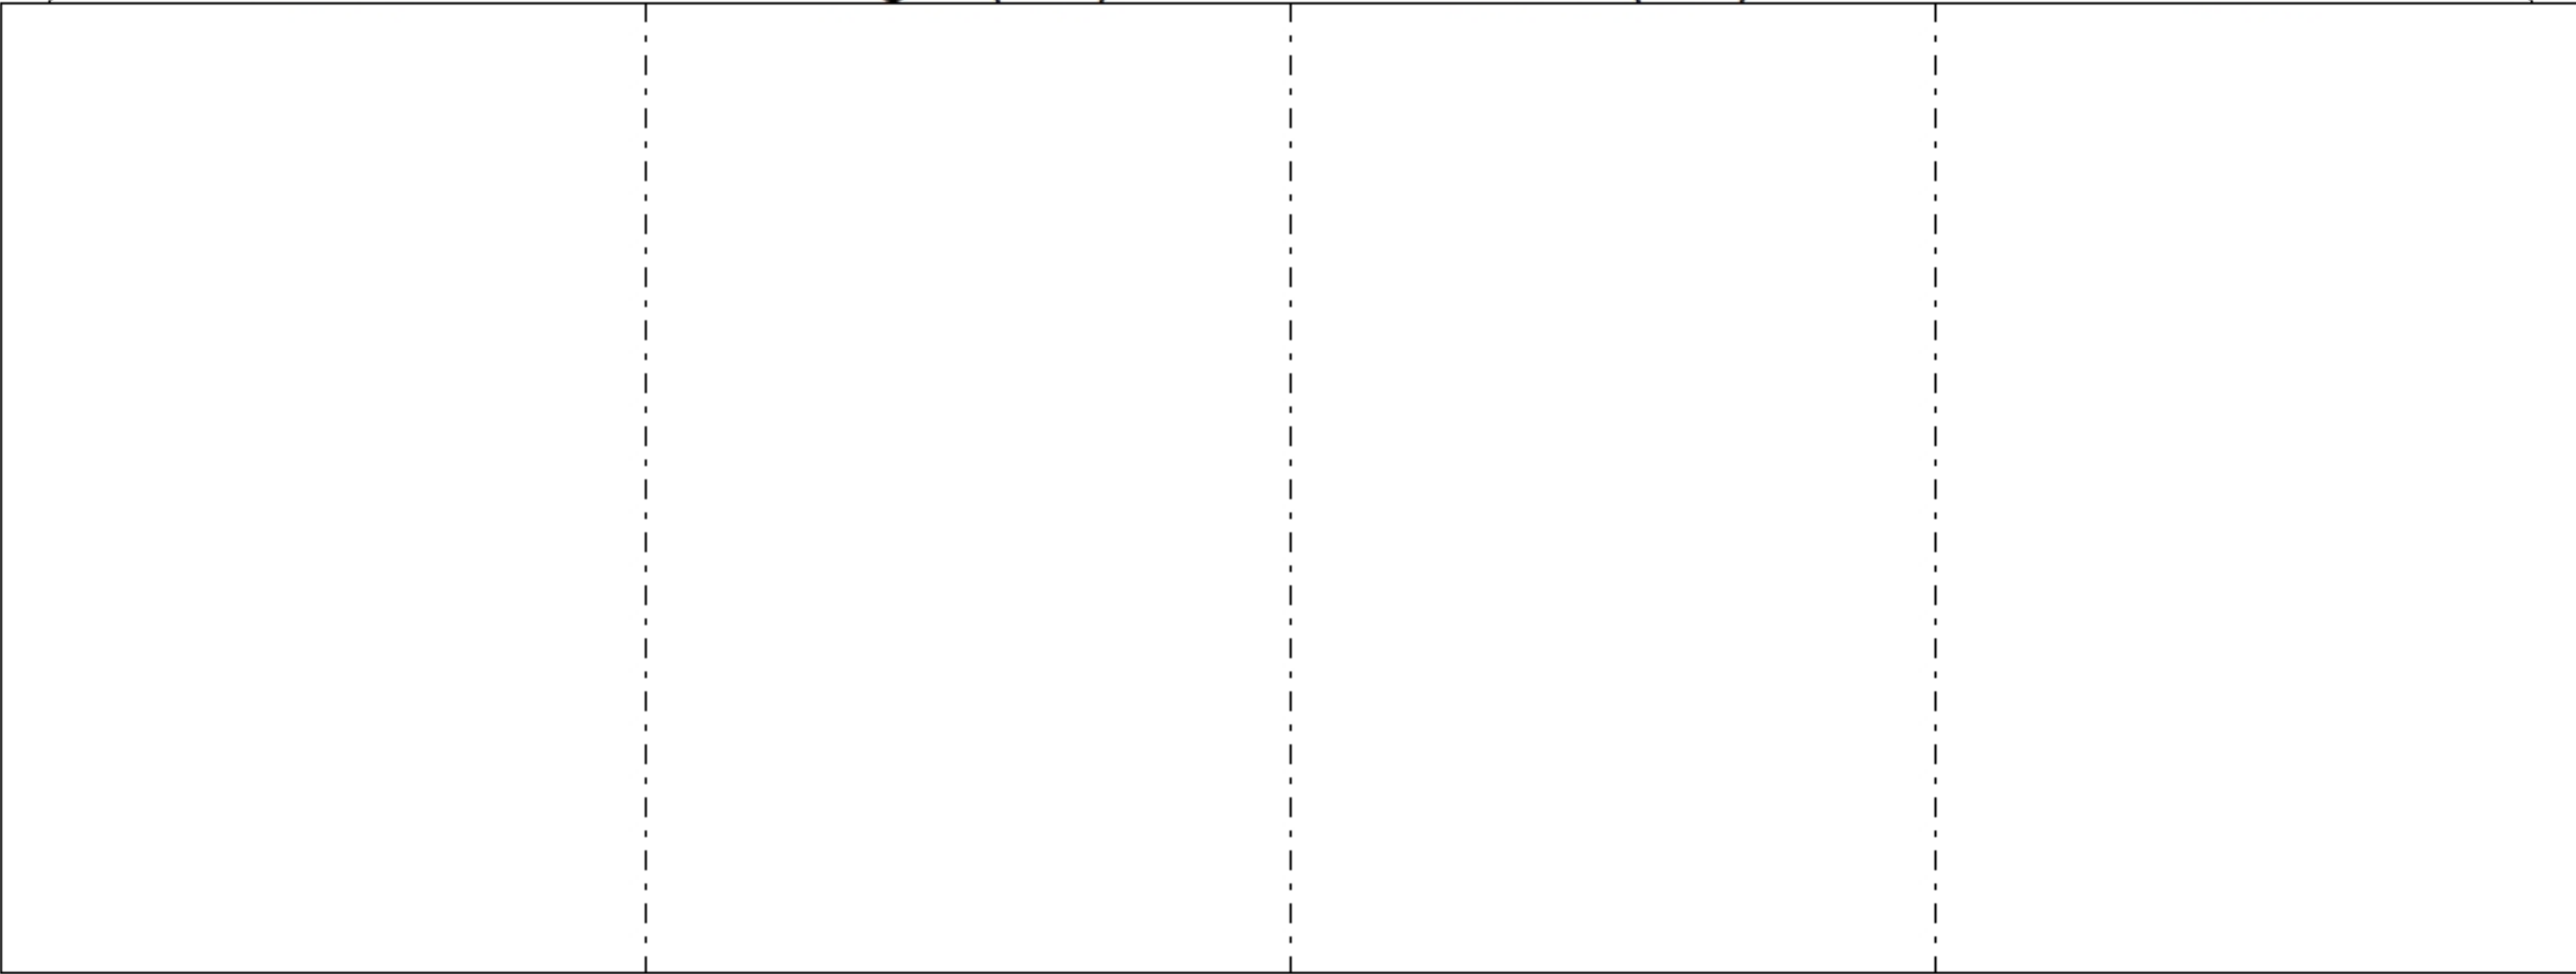


Job Name: 25-2284C Parks at Cane Ridge Ph.2B Job Location: Antioch, TN Contractor: Josh King Excavating					Plant: Beaver Dam 6/22/2026 8:23:30 AM		Tech: S. Felletter PC: A. Chambers												
Structure ID: D1.1 QL5																			
P1		BX2828-06R42			BOX RISER 6inW T/F														
P2) 28" x 28" - BOX RISER 6inW F/G - 12" P1) 28" x 28" - BOX RISER 6inW T/F - 42"						822 lb 2876 lb ----- Structure Total: 3697 lb		Structure Notes: . 1. PER ASTM C913 SPECIFICATIONS. 2. CONCRETE = 4,000 PSI AT 28 DAYS. . REINFORCING PER ASTM A615 (GRADE 60). - WALLS (As .31) #5 BARS AT 12" C.C.E.W.											
Rim: 4.5'		Rim to Invert: 0'		Slack: 0"		Sump: 0"		Step Position:											
Position	Elev	Angle	Ext. (cw)	Pipe	Pipe OD	Connector	Hole	Horz Size	Up ()	Offset									
Invert 1																			
Invert 2																			
Invert 3																			
Invert 4																			
Invert 5																			
Invert 6																			
Invert 7																			
Invert 8																			
RIGHT-SIDE UP VIEW (int. dimensions)																			
																			
		INSIDE WALL DIMENSIONS <table><tr><td>Front</td><td>Right (28")</td><td>Back (28")</td><td>Left</td><td>EXT</td></tr><tr><td colspan="4"></td><td>42"</td></tr></table>										Front	Right (28")	Back (28")	Left	EXT			
Front	Right (28")	Back (28")	Left	EXT															
				42"															
Coating (Int): Coating (Ext):				Seam Up: Tongue Seam Dn: Flat		Wall Thickness: 6" Floor Height: 0"		Height (Int): 42" Height (Ext): 42"		Weight (Net): 2876 lb Volume (Net): 0.74cu.yd									