

Contractor: Josh King Excavating

Plant: Beaver Dam



Size: 28" x 28"

Rim: 4.5'
Invert: 4.5'
Rim to Invert: 0'


Sump: 0"
Floor (Top): 0'
Floor Height: 0"

Floor (Bot): 0'
Overall Height: 4.5'
Slack: 0"

REINFORCING PER ASTM A615 (GRADE 60).
- WALLS (As .31) #5 BARS AT 12" C.C.E.W.



P2) 28" x 28" - BOX RISER 6inW F/G - 12"
P1) 28" x 28" - BOX RISER 6inW T/F - 42"

	822 lb
	<u>2876 lb</u>
Structure Total:	3697 lb

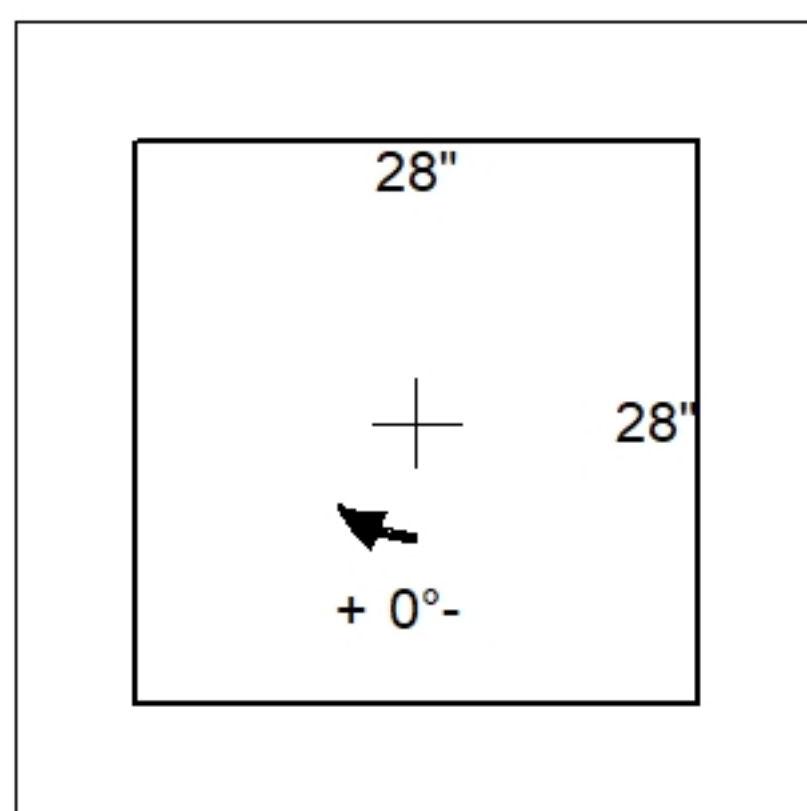

Position	Elev	Angle	Pipe	Pipe OD	Hole	Connector	Up ()	Ref
Rim	4.5'							
Reducer								
Invert 1								
Invert 2								
Invert 3								
Invert 4								
Invert 5								
Invert 6								
Invert 7								
Invert 8								

Default - Interior Dimensions

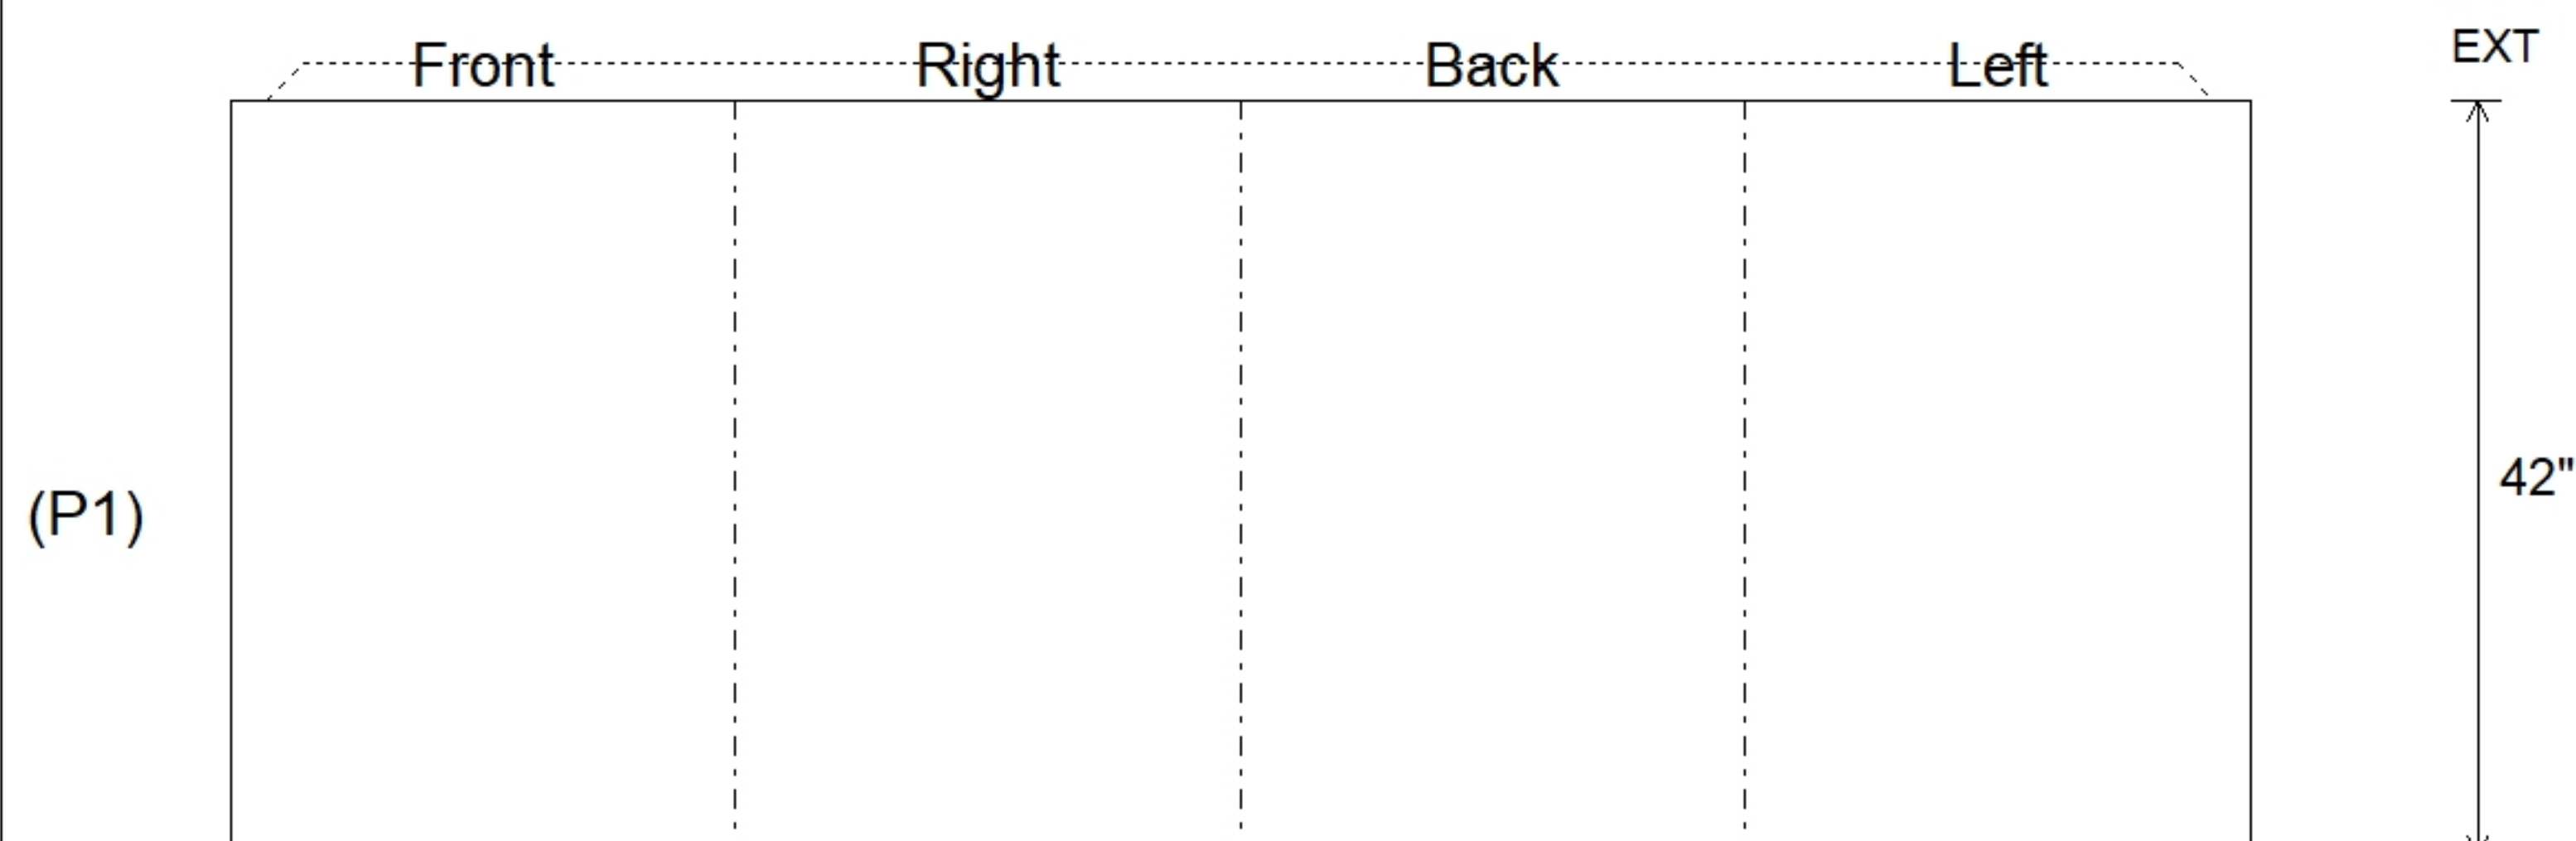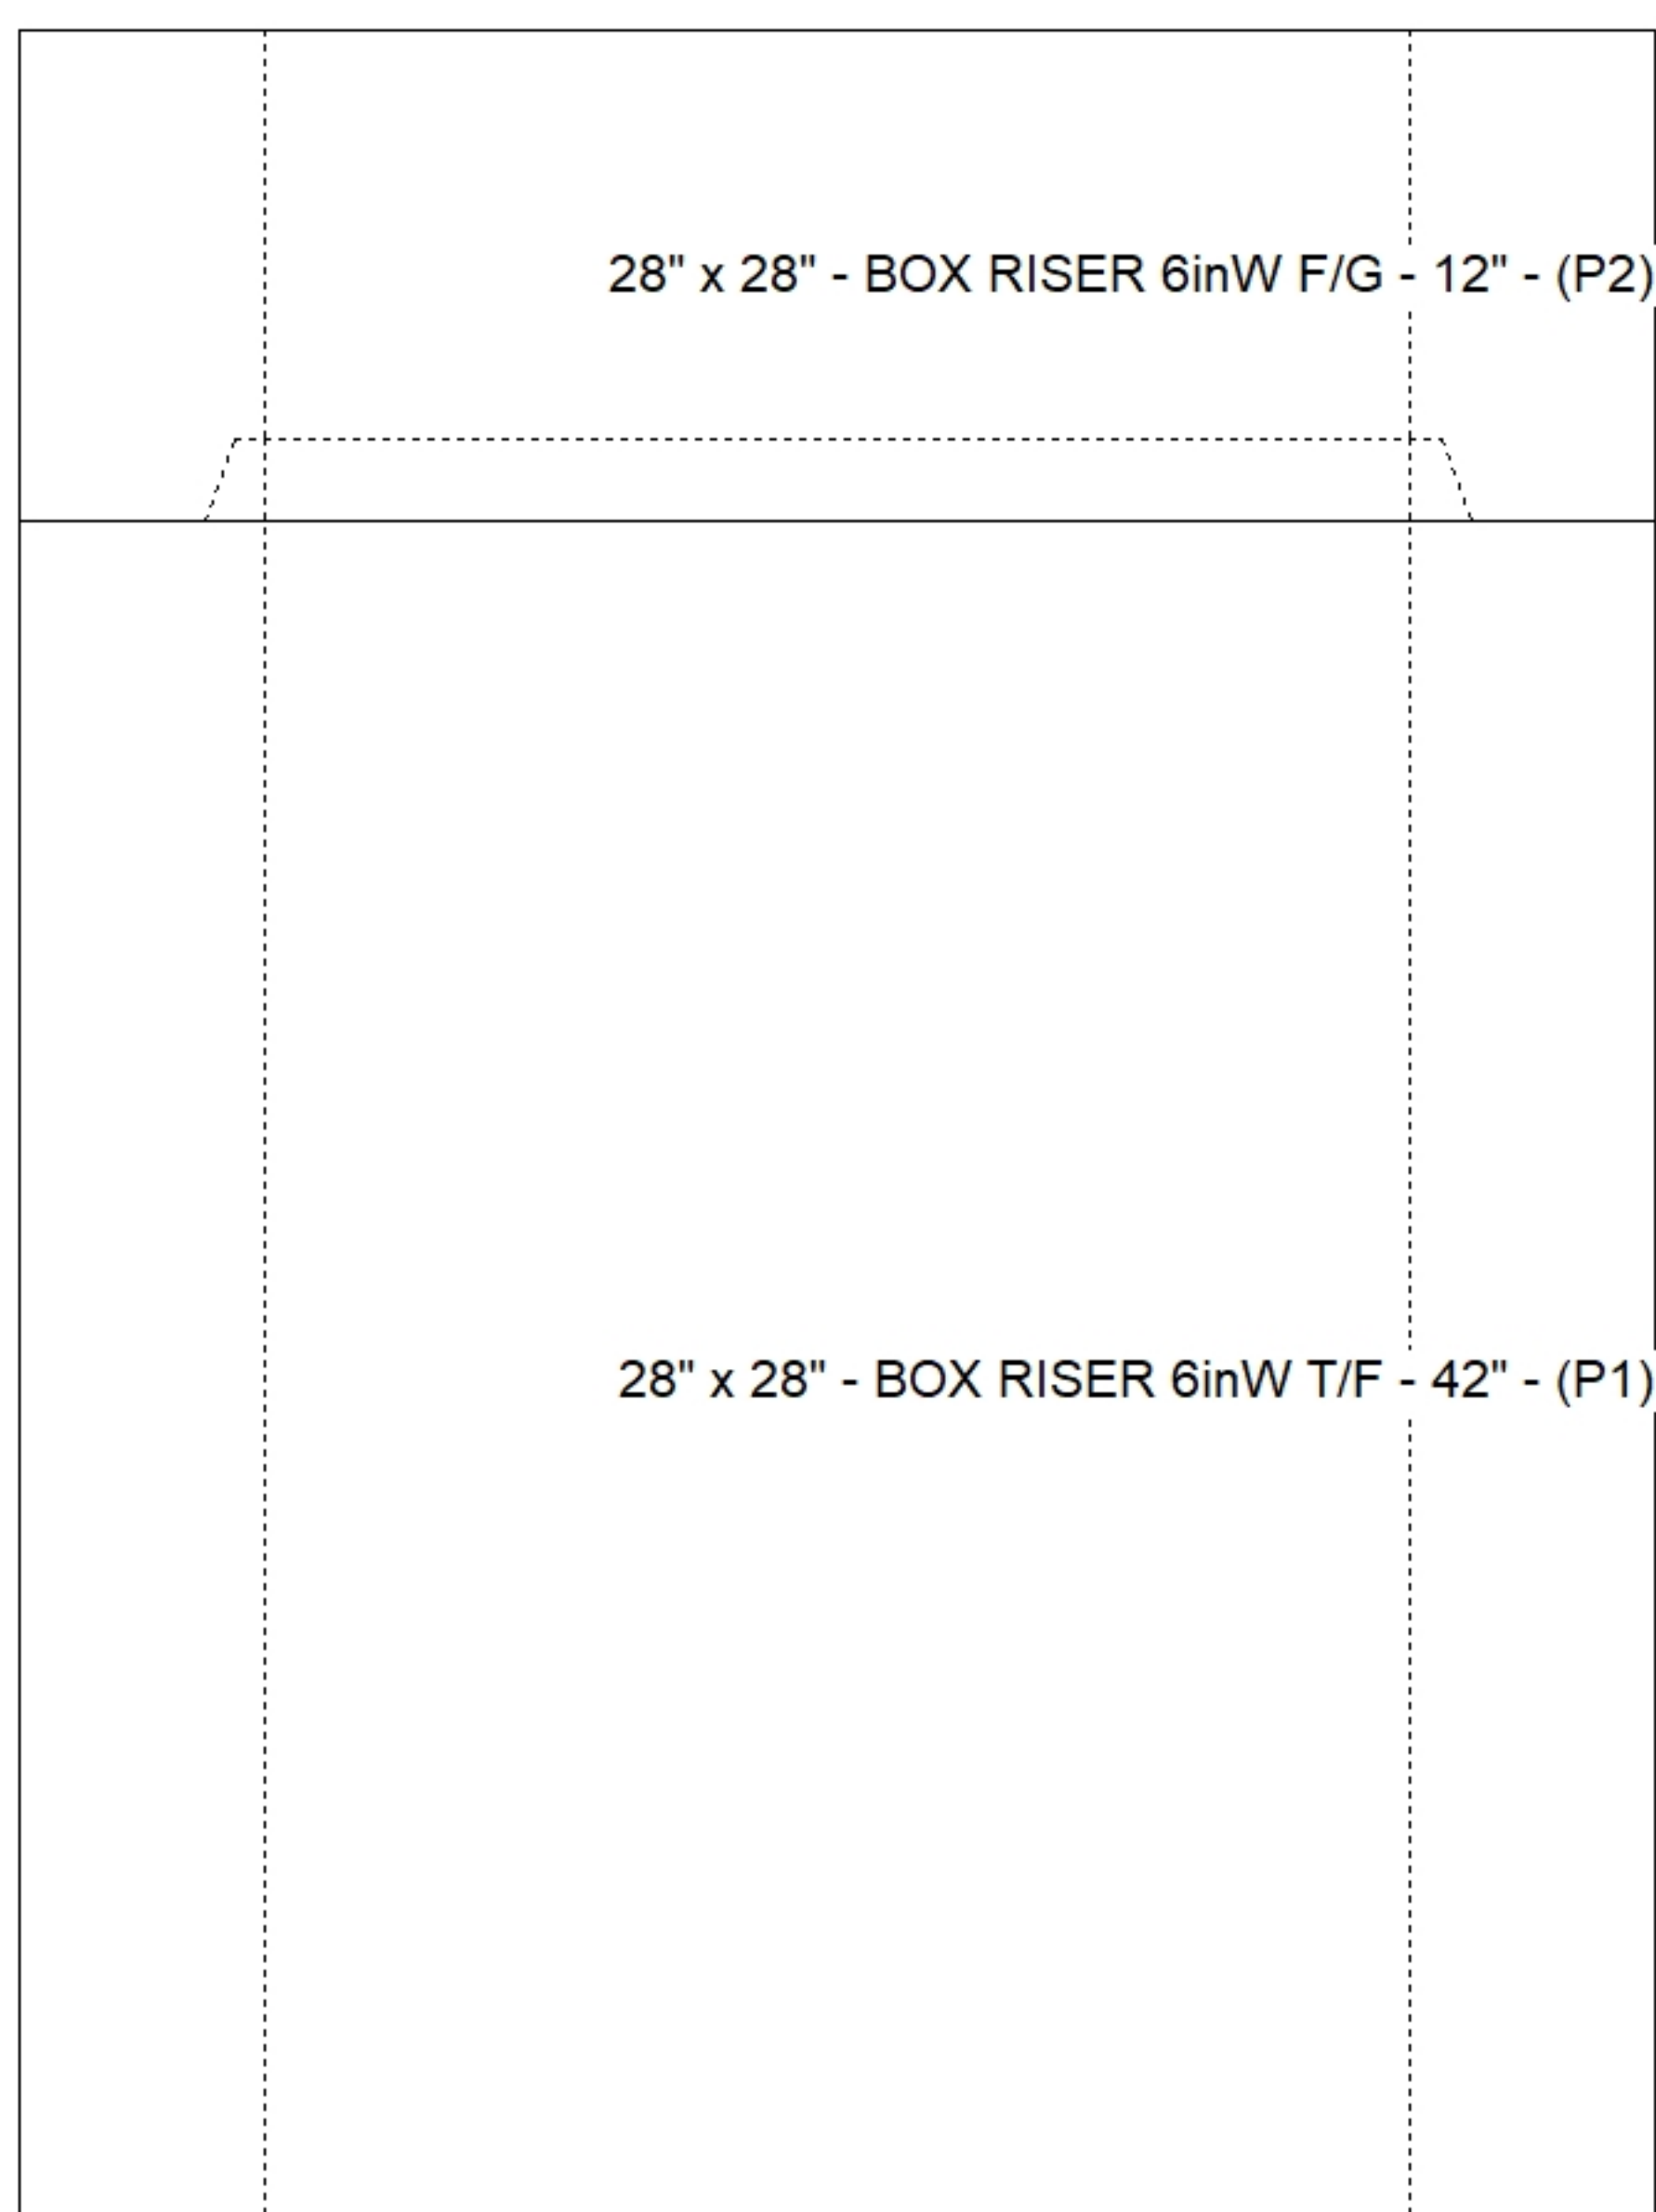

SUBMITTAL
APPROVED BY: