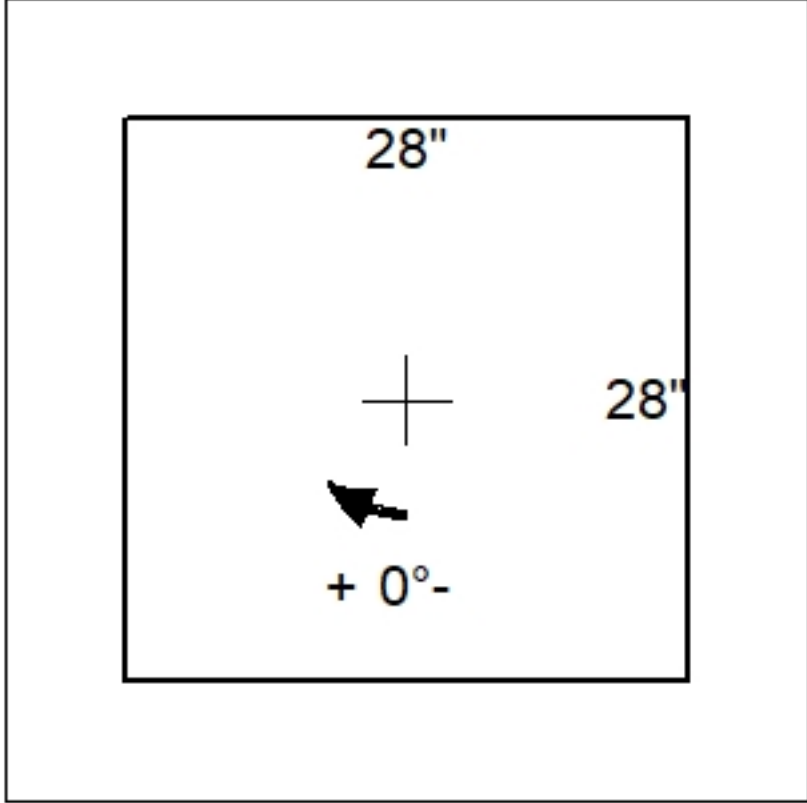
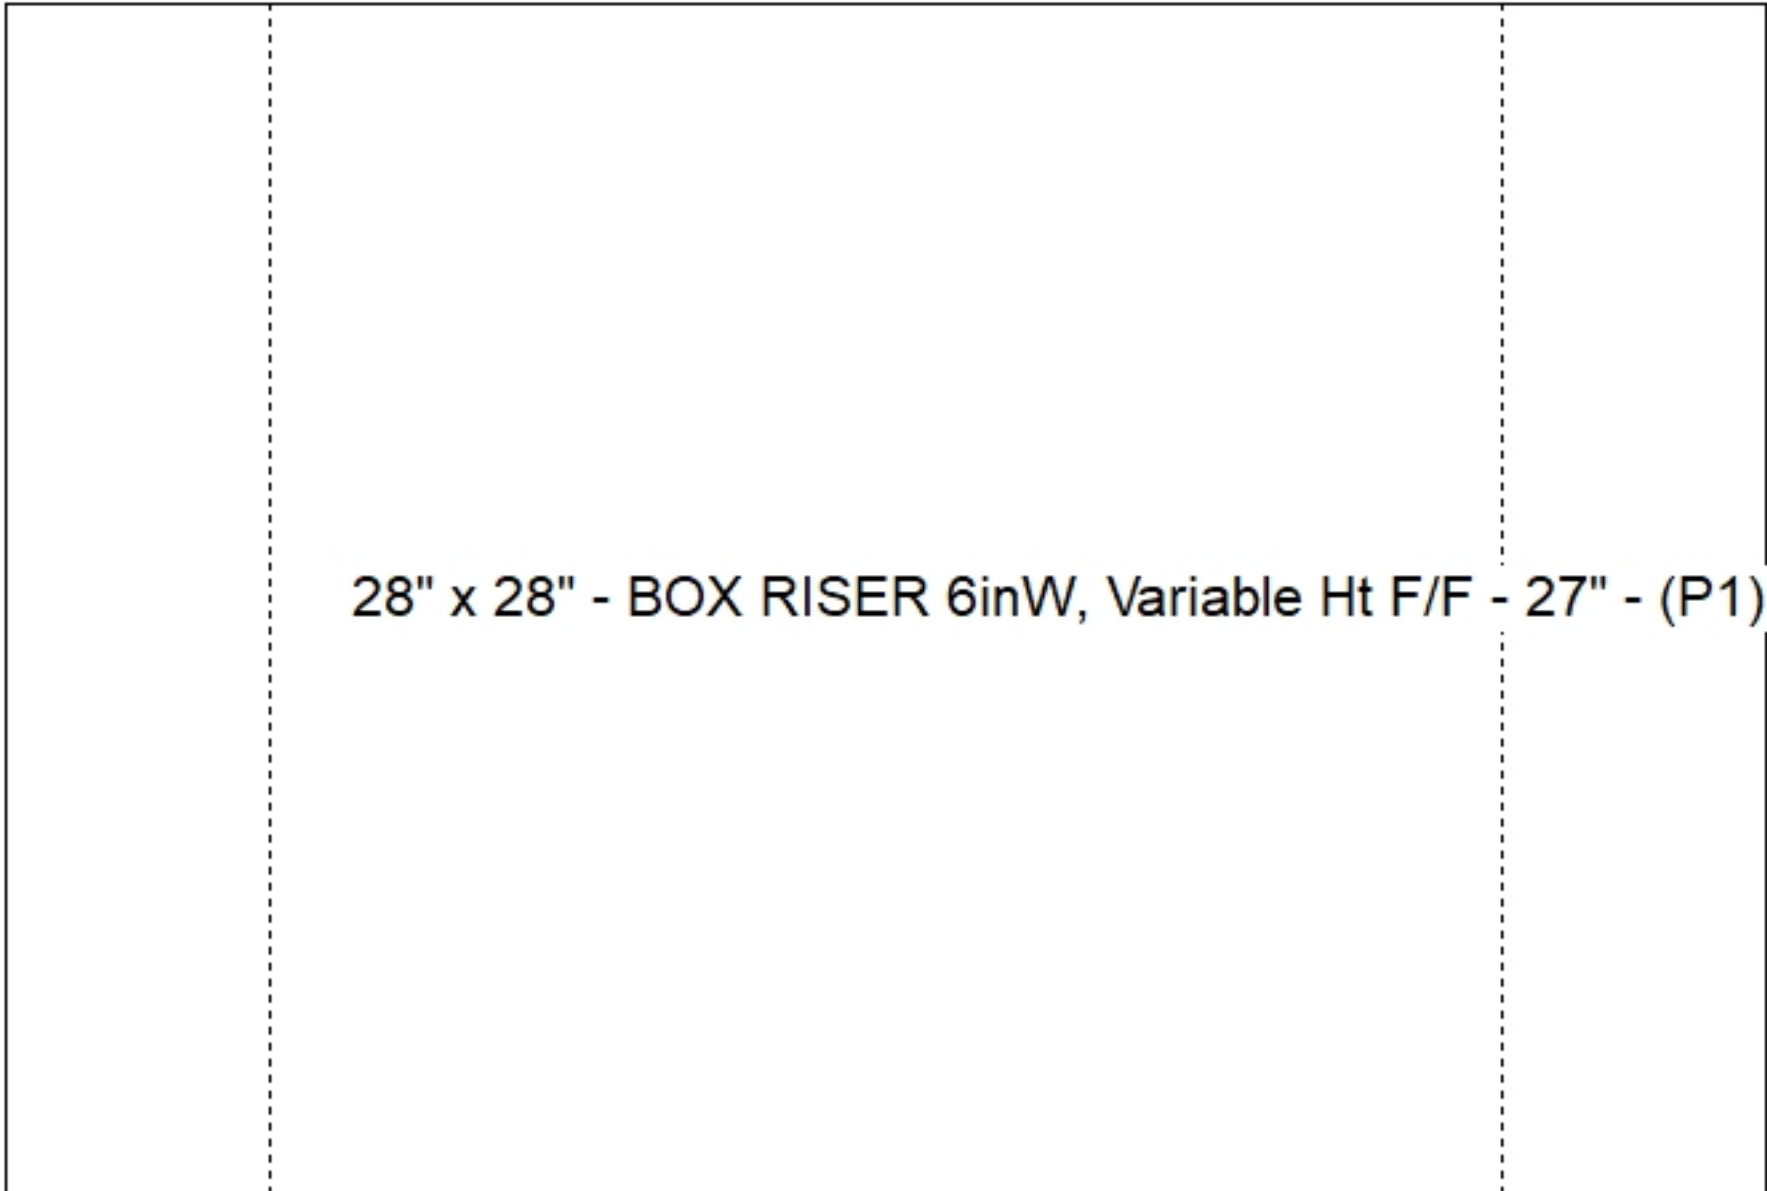
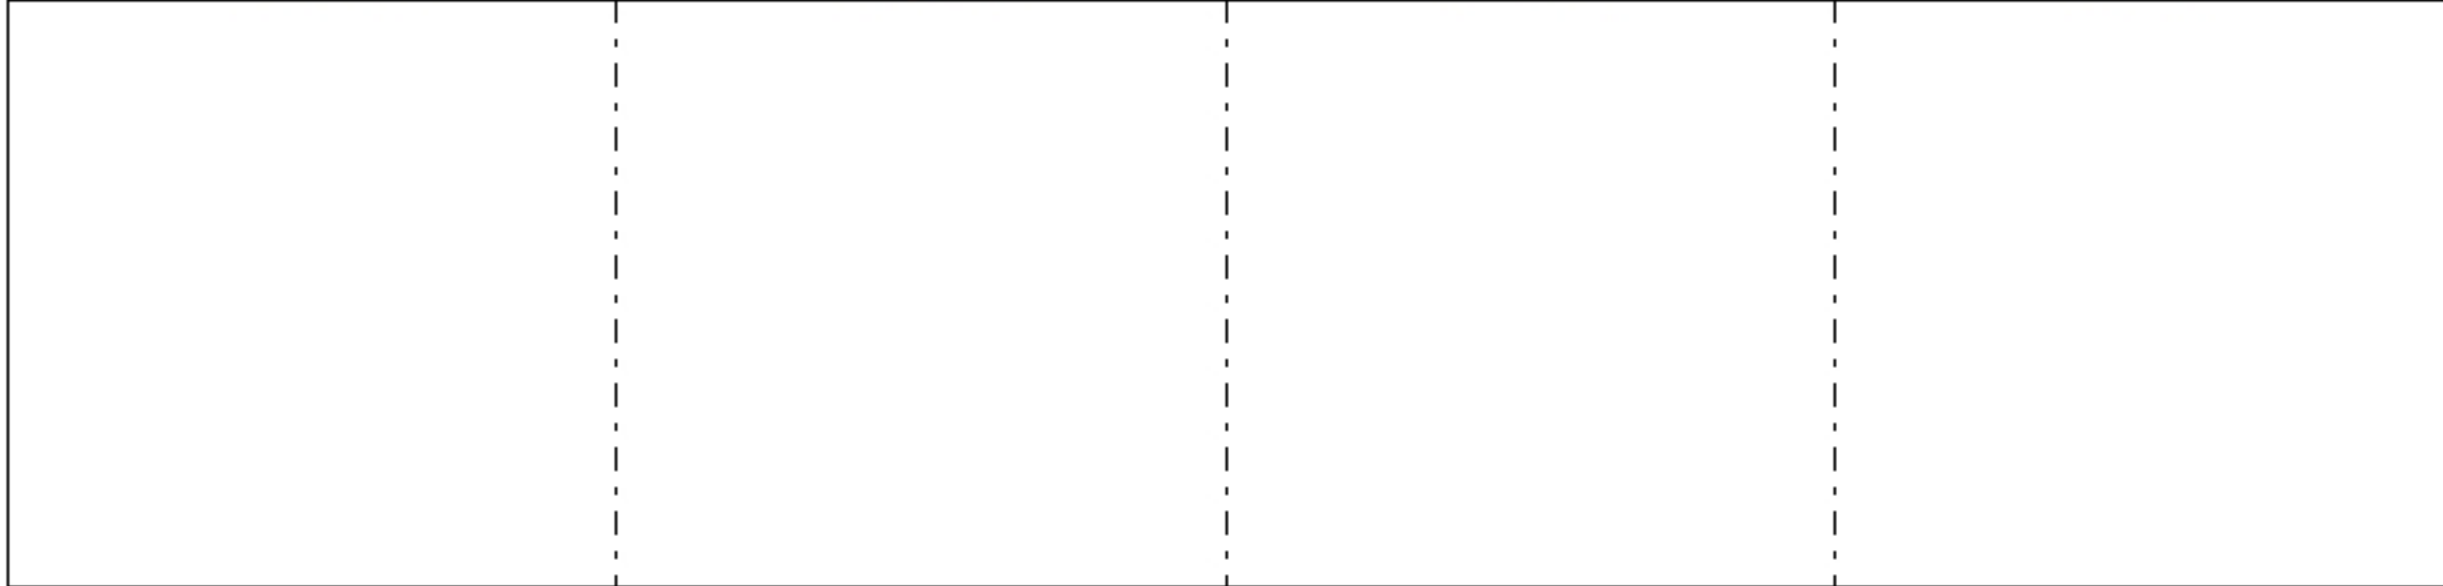
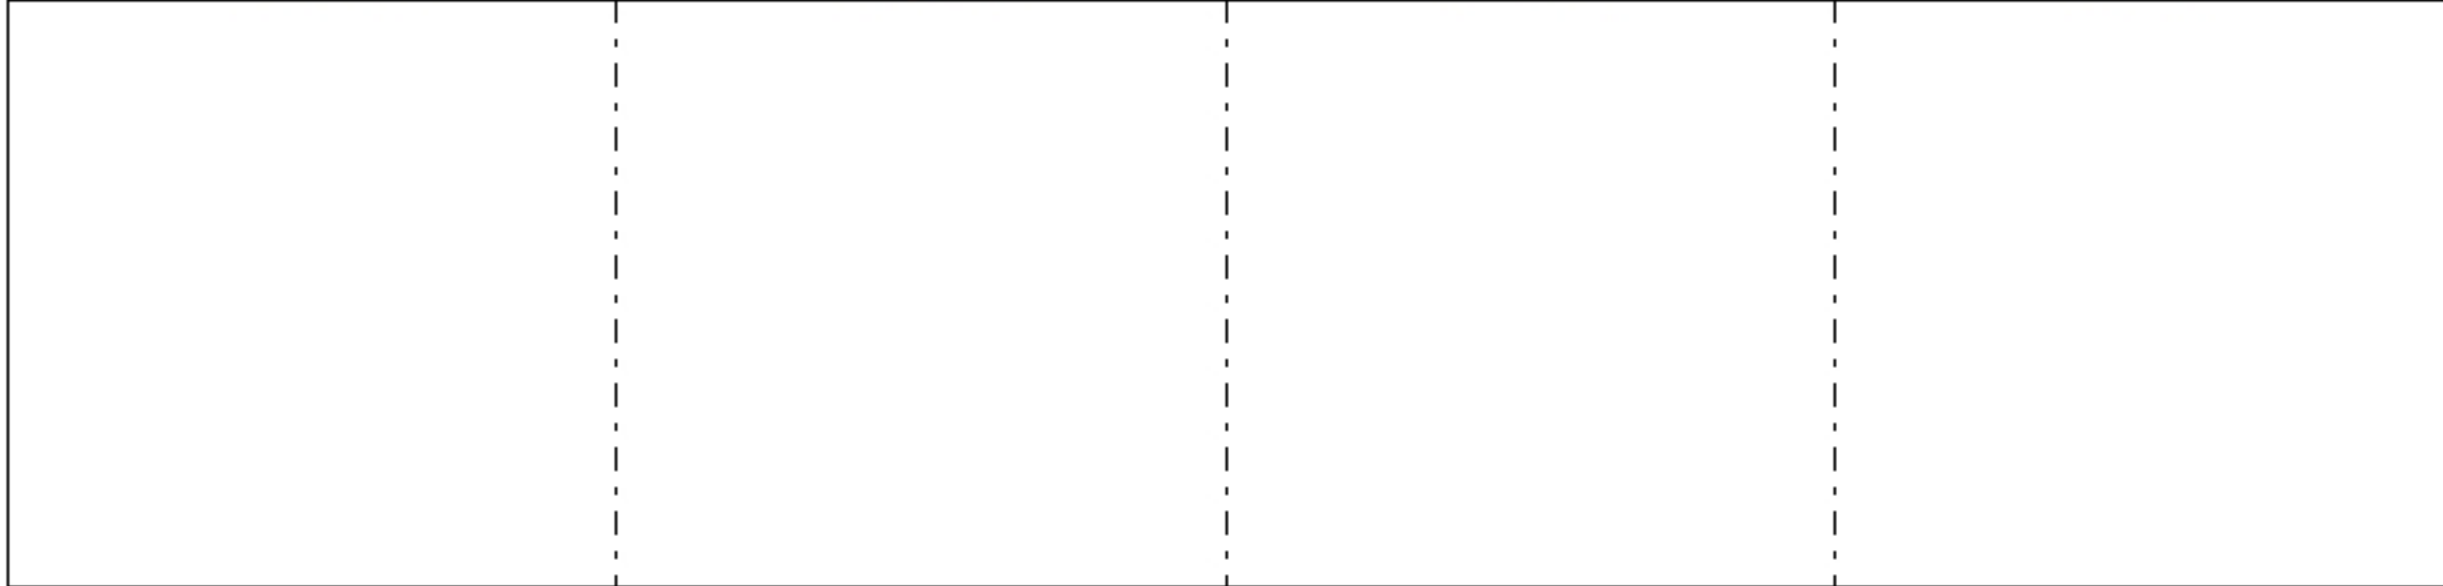
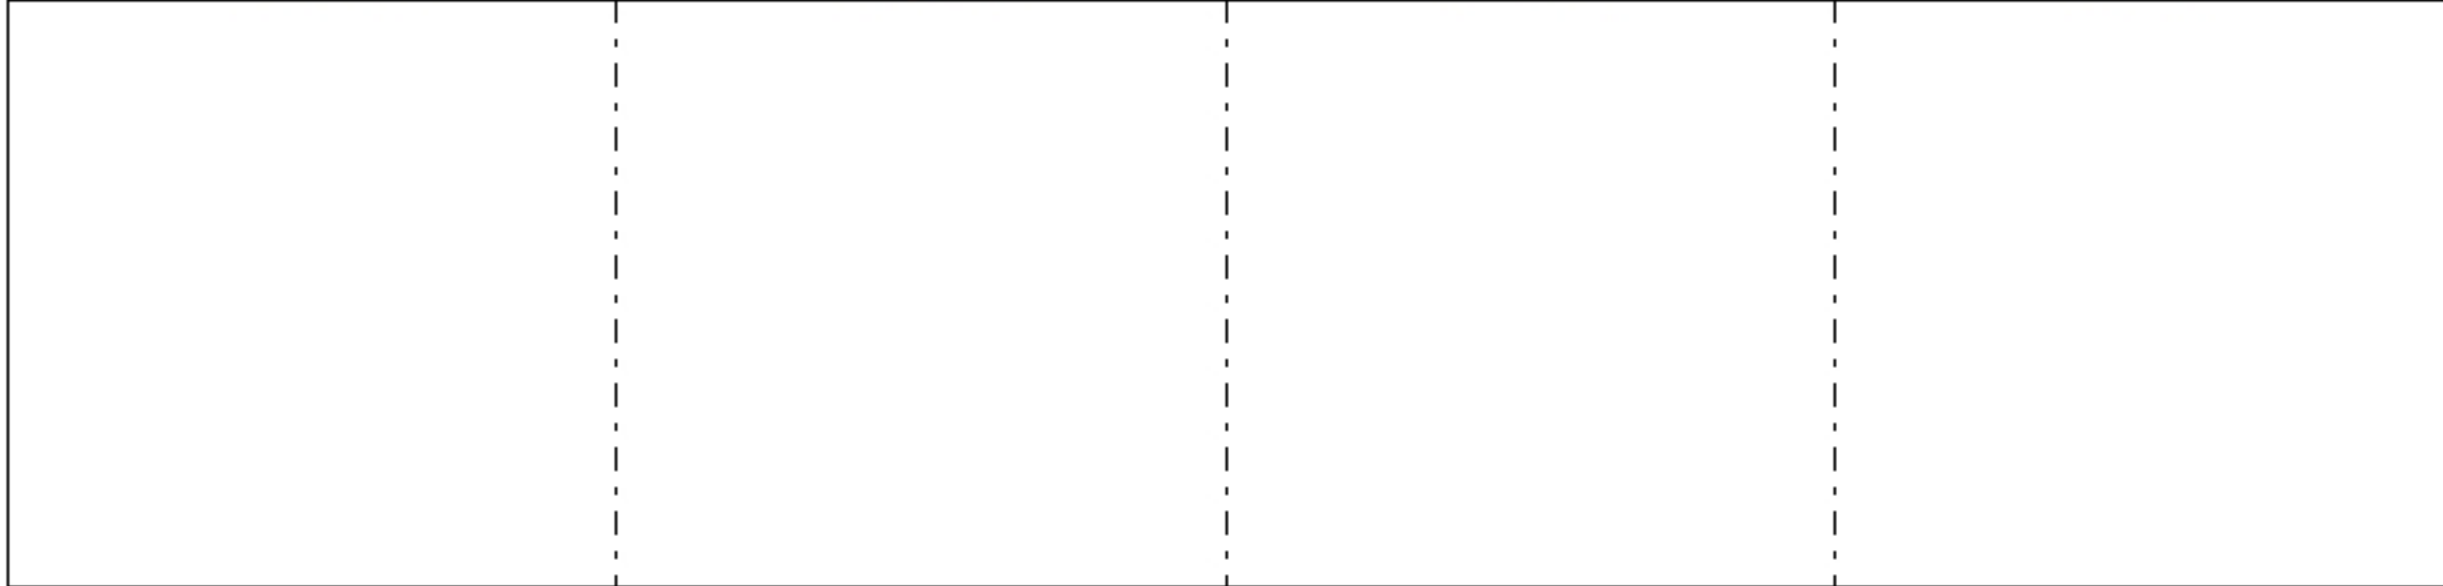


Job Name: 25-2284C Parks at Cane Ridge Ph.2B Job Location: Antioch, TN Contractor: Josh King Excavating				PC: A. Chambers TECH: S. Felletter Plant: Beaver Dam	
Structure ID: D4.2 Spec: Storm Type: BX 6inW, (Open Btm) Size: 28" x 28"				Rim: 2.25' Invert: 2.25' Rim to Invert: 0'		Sump: 0" Floor (Top): 0' Floor Height: 0"		Floor (Bot): 0' Overall Height: 2.25' Slack: 0"	
Structure Notes: . 1. PER ASTM C913 SPECIFICATIONS. 2. CONCRETE = 4,000 PSI AT 28 DAYS. . REINFORCING PER ASTM A615 (GRADE 60). - WALLS (As .31) #5 BARS AT 12" C.C.E.W.				STRUCTURE SUMMARY: P1) 28" x 28" - BOX RISER 6inW, Variable Ht F/F - 27" Structure Total: 1849 lb	
				<table><tr><th>Position</th><th>Elev</th><th>Angle</th><th>Pipe</th><th>Pipe OD</th><th>Hole</th><th>Connector</th><th>Up ()</th><th>Ref</th></tr><tr><td>Rim</td><td>2.25'</td><td></td><td></td><td></td><td></td><td></td><td></td><td></td></tr><tr><td>Reducer</td><td></td><td></td><td></td><td></td><td></td><td></td><td></td><td></td></tr><tr><td>Invert 1</td><td></td><td></td><td></td><td></td><td></td><td></td><td></td><td></td></tr><tr><td>Invert 2</td><td></td><td></td><td></td><td></td><td></td><td></td><td></td><td></td></tr><tr><td>Invert 3</td><td></td><td></td><td></td><td></td><td></td><td></td><td></td><td></td></tr><tr><td>Invert 4</td><td></td><td></td><td></td><td></td><td></td><td></td><td></td><td></td></tr><tr><td>Invert 5</td><td></td><td></td><td></td><td></td><td></td><td></td><td></td><td></td></tr><tr><td>Invert 6</td><td></td><td></td><td></td><td></td><td></td><td></td><td></td><td></td></tr><tr><td>Invert 7</td><td></td><td></td><td></td><td></td><td></td><td></td><td></td><td></td></tr><tr><td>Invert 8</td><td></td><td></td><td></td><td></td><td></td><td></td><td></td><td></td></tr></table>						Position	Elev	Angle	Pipe	Pipe OD	Hole	Connector	Up ()	Ref	Rim	2.25'								Reducer									Invert 1									Invert 2									Invert 3									Invert 4									Invert 5									Invert 6									Invert 7									Invert 8								
Position	Elev	Angle	Pipe	Pipe OD	Hole	Connector	Up ()	Ref	
Rim	2.25'	
Reducer	
Invert 1	
Invert 2	
Invert 3	
Invert 4	
Invert 5	
Invert 6	
Invert 7	
Invert 8	
				Default - Interior Dimensions (P1) <table><tr><td>Front</td><td>Right</td><td>Back</td><td>Left</td></tr><tr><td colspan="4"></td></tr></table> EXT 27"						Front	Right	Back	Left	
Front	Right	Back	Left	
	
				Submittal Drawing 6/22/2026 8:22:54 AM		SUBMITTAL APPROVED BY:	