

Contractor: Josh King Excavating

Plant: Beaver Dam



Size: 28" x 28"

Rim to Invert: 0'


Floor Height: 0"

Slack: 0"

REINFORCING PER ASTM A615 (GRADE 60).
- WALLS (As .31) #5 BARS AT 12" C.C.E.W.

P1) 28" x 28" - BOX RISER 6inW, Variable Ht F/F - 26"

Structure Total: 1780 lb

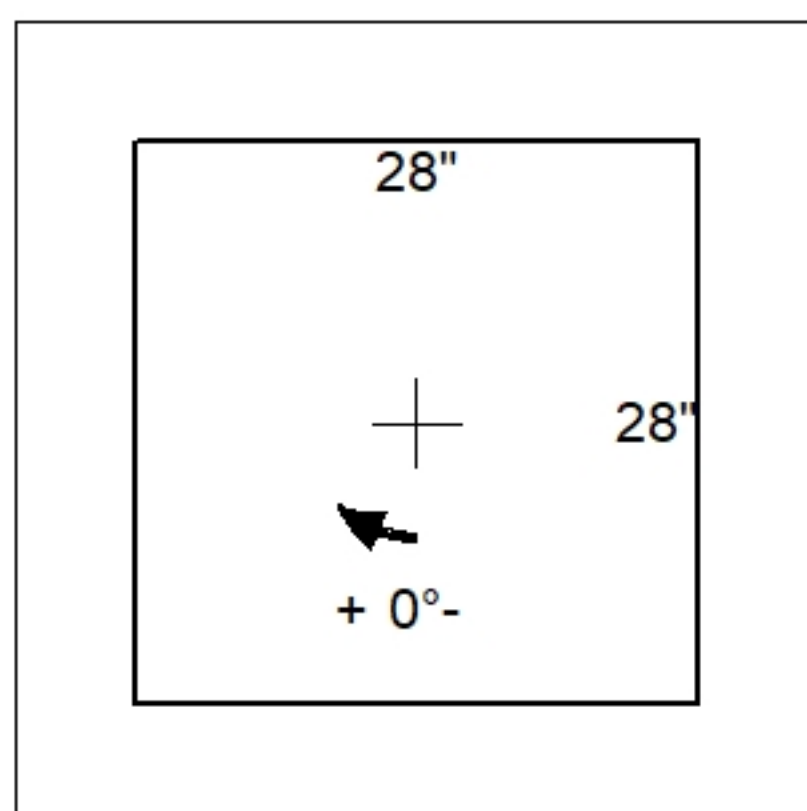


Position	Elev	Angle	Pipe	Pipe OD	Hole	Connector	Up ()	Ref
Rim	2.167'							
Reducer								
Invert 1								
Invert 2								
Invert 3								
Invert 4								
Invert 5								
Invert 6								
Invert 7								
Invert 8								

Default - Interior Dimensions



(P1)

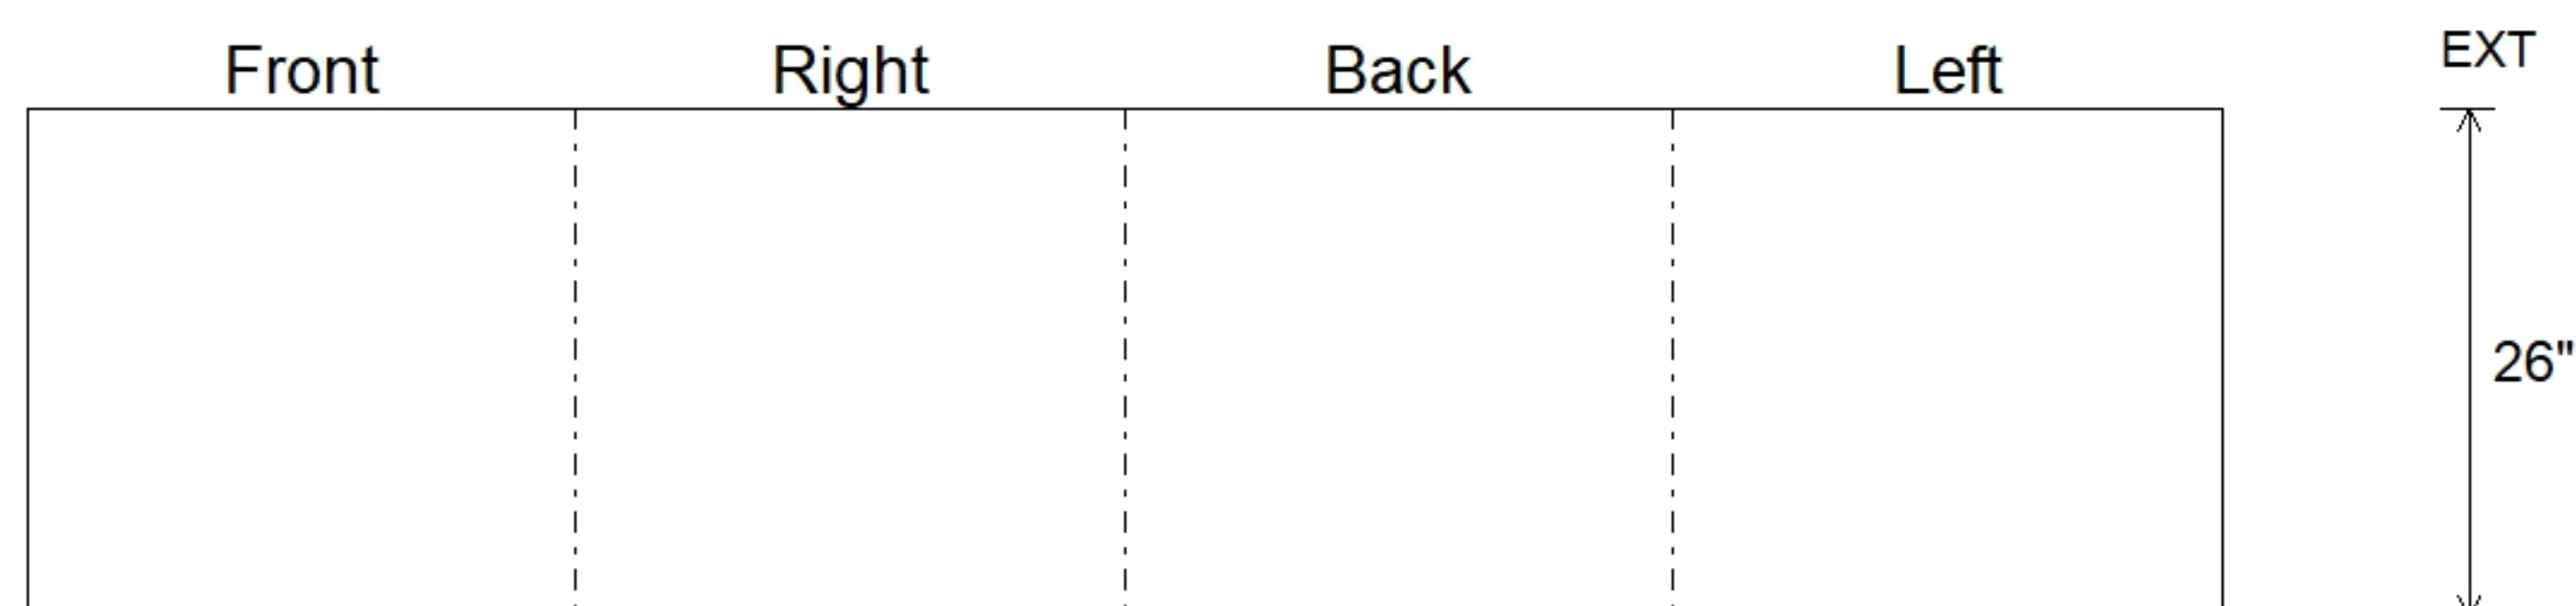

SUBMITTAL
APPROVED BY: