



THIS DRAWING IS INTENDED TO BE PRINTED IN COLOR.

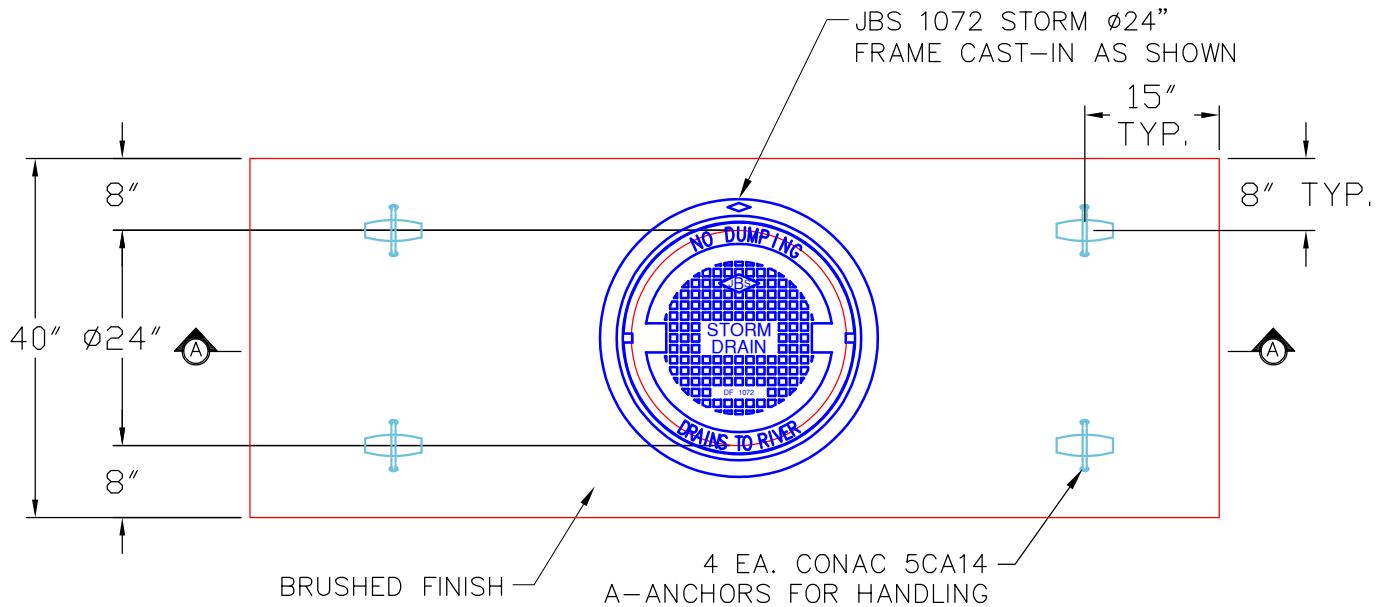

TOP VIEW

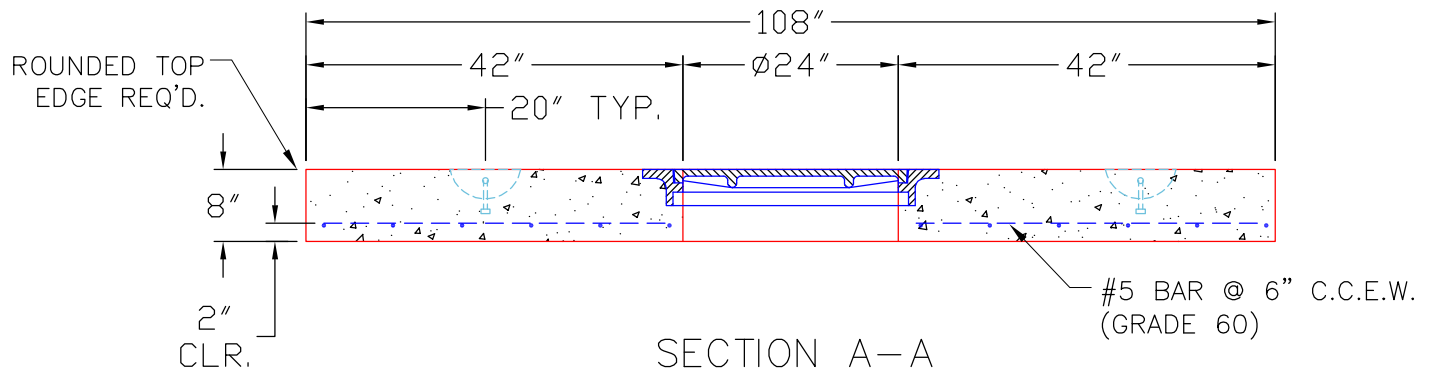

SECTION A-A

NOTES:

1. MANUFACTURED TO ASTM C-478 (LATEST REVISION).
2. CONCRETE: 4,000 PSI AT 28 DAYS.
3. REINFORCING: #5 BAR @ 6" C.C. E.W. (GRADE 60).

PRODUCTION WORK ORDER		PRODUCT I.D.: BX028096-06LD08S	DESCRIPTION: 108" X 40" X 8" THICK FLAT TOP W/ ø24" CAST-IN CENTERED	
	QUALITY CONTROL CHECKLIST ☐ ALL DIMENSIONS CORRECT. ☐ LIFTERS INSTALLED. ☐ HOLE LOCATION CORRECT. ☐ REINFORCING CORRECT. ☐ FINISH ON SLAB SURFACE UNIFORM. ☐ OUTSIDE TOP EDGE TROWELLED. ☐ FLAT BOTTOM.	PRODUCT VIEW: RIGHT SIDE UP	CUSTOMER: JOSH KING EXCAVATING	
		PLANT: BEAVER DAM, KY.	PROJECT: PARKS AT CANE RIDGE PH.2B	
		WEIGHT: 2,623 LBS.	STRUCTURE: L1	
		TOP SECTION JOINT: N/A	QUOTE/SALES ORDER NO: 25-2284D	
		BASE SECTION JOINT: N/A	PC: A. CHAMBERS	DRAWING: S. FELLETTTER
		QC CHECK INITIALS:	DATE: 08/04/26	SCALE: NTS PG. 1 of 1