



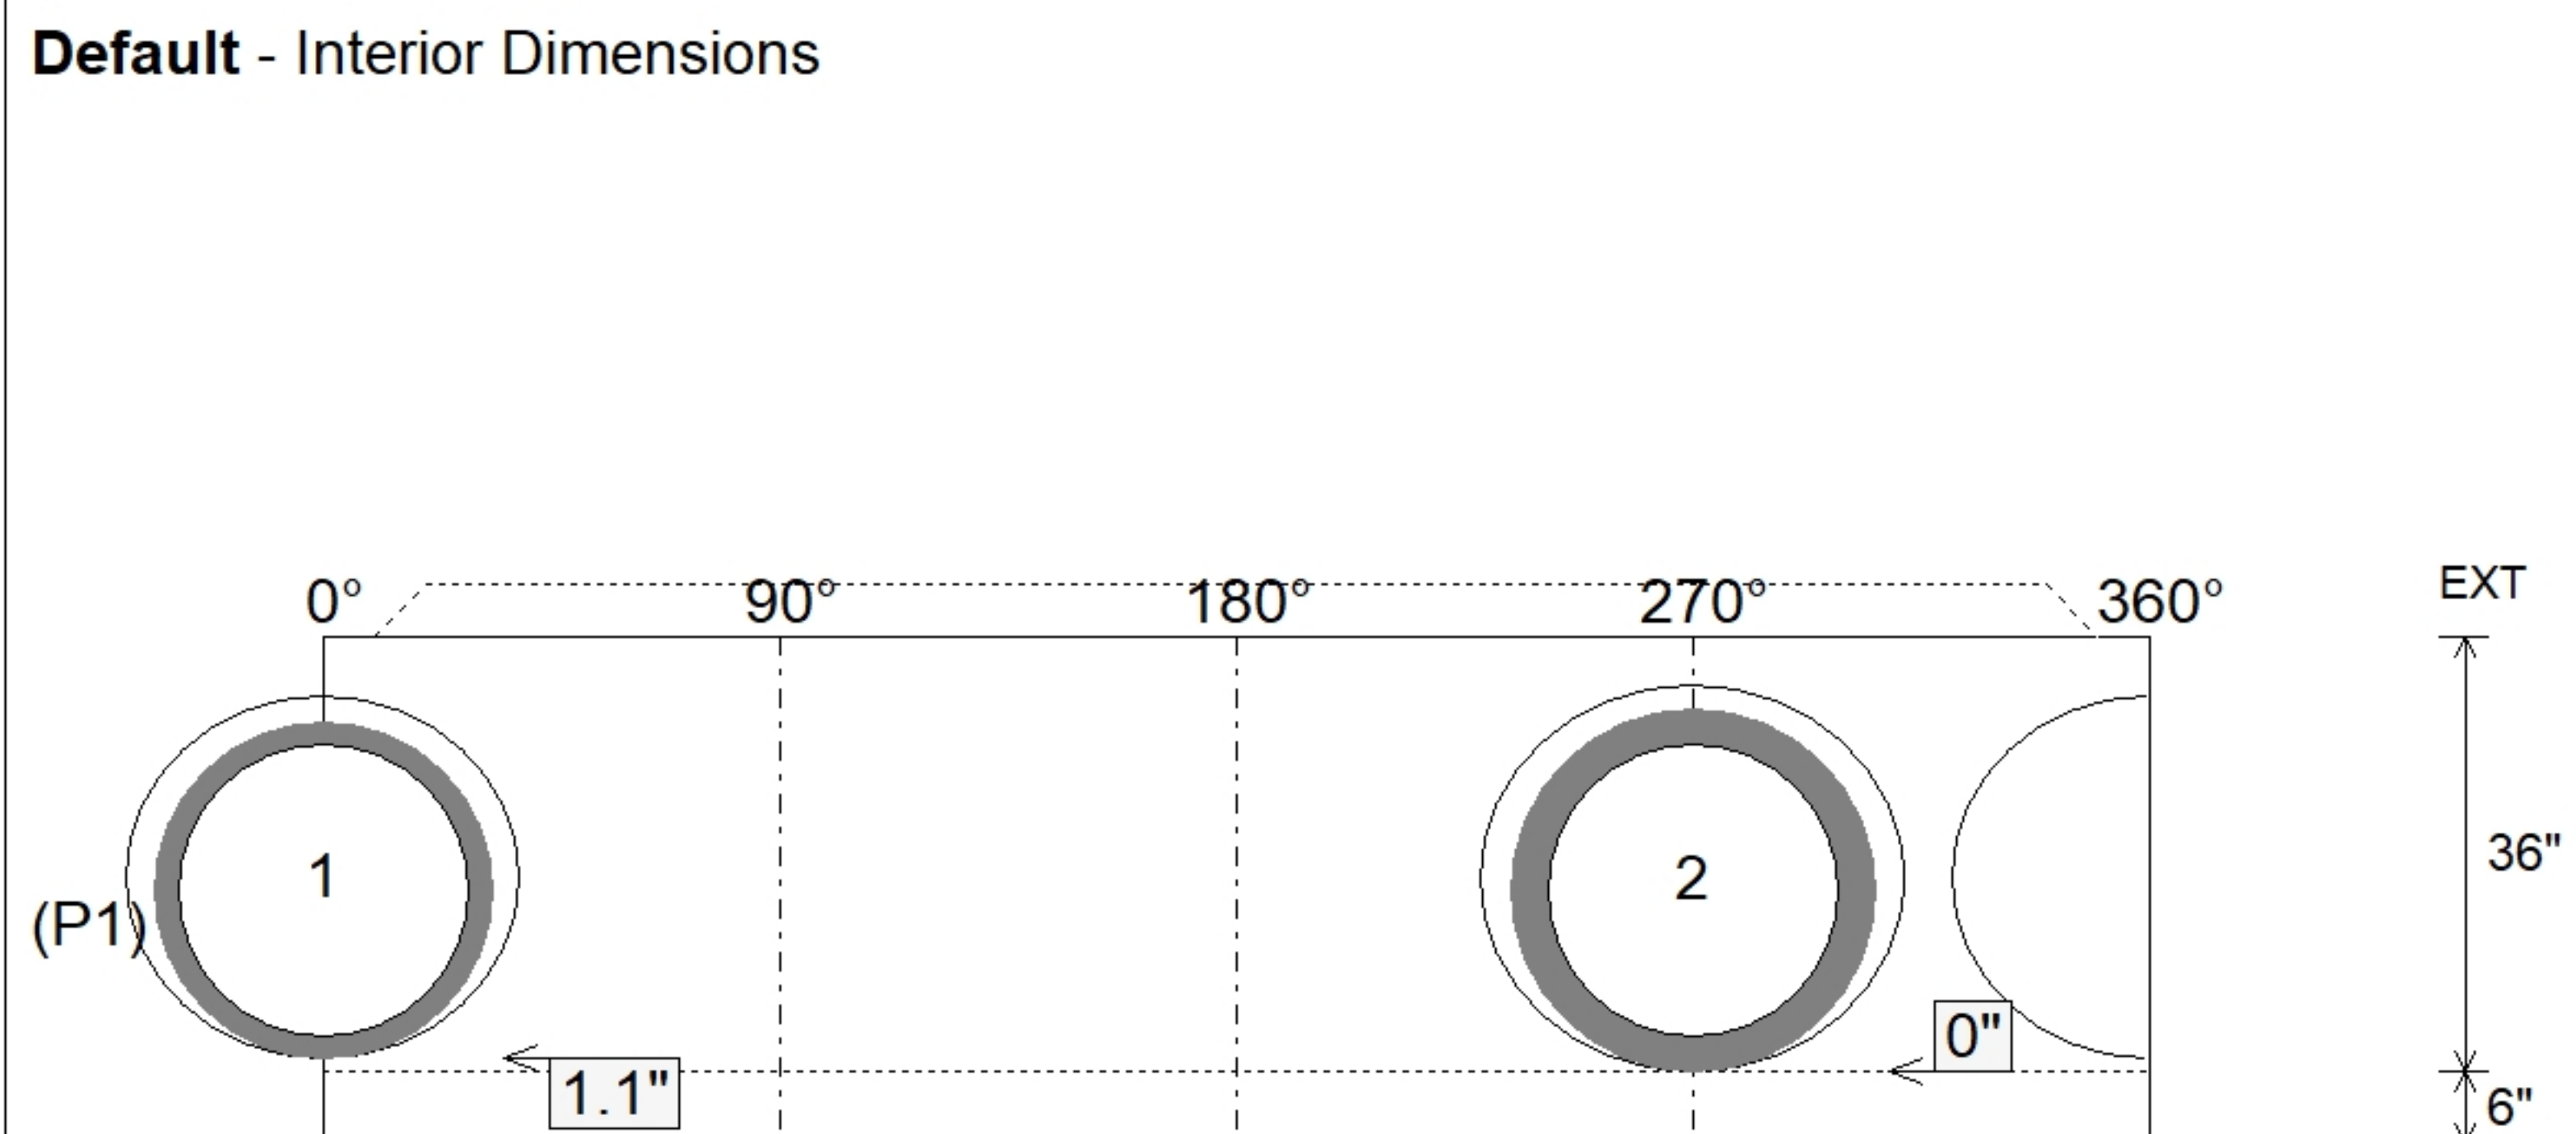

STRUCTURE SUMMARY:	
P3) 24" x 36" - CASTING HEIGHT - 6"	0 lb
P2) 48" - MH FLAT TOP w/24"x36" Hole - 12"	1300 lb
P1) 48" - MH BASE - 36"	3166 lb
1) CASTING - HOE 525 SET (F/G/H)	442 lb
1) 48" - Conseal CS-102 1.00"	0 lb
1) 24" x 36" - Conseal CS-102 1.00"	0 lb
1) Hole - 30	0 lb
1) Hole - 32	0 lb
3) MH Step ML-10-TDS-NCR - 10"	0 lb

Structure Total:	4908 lb

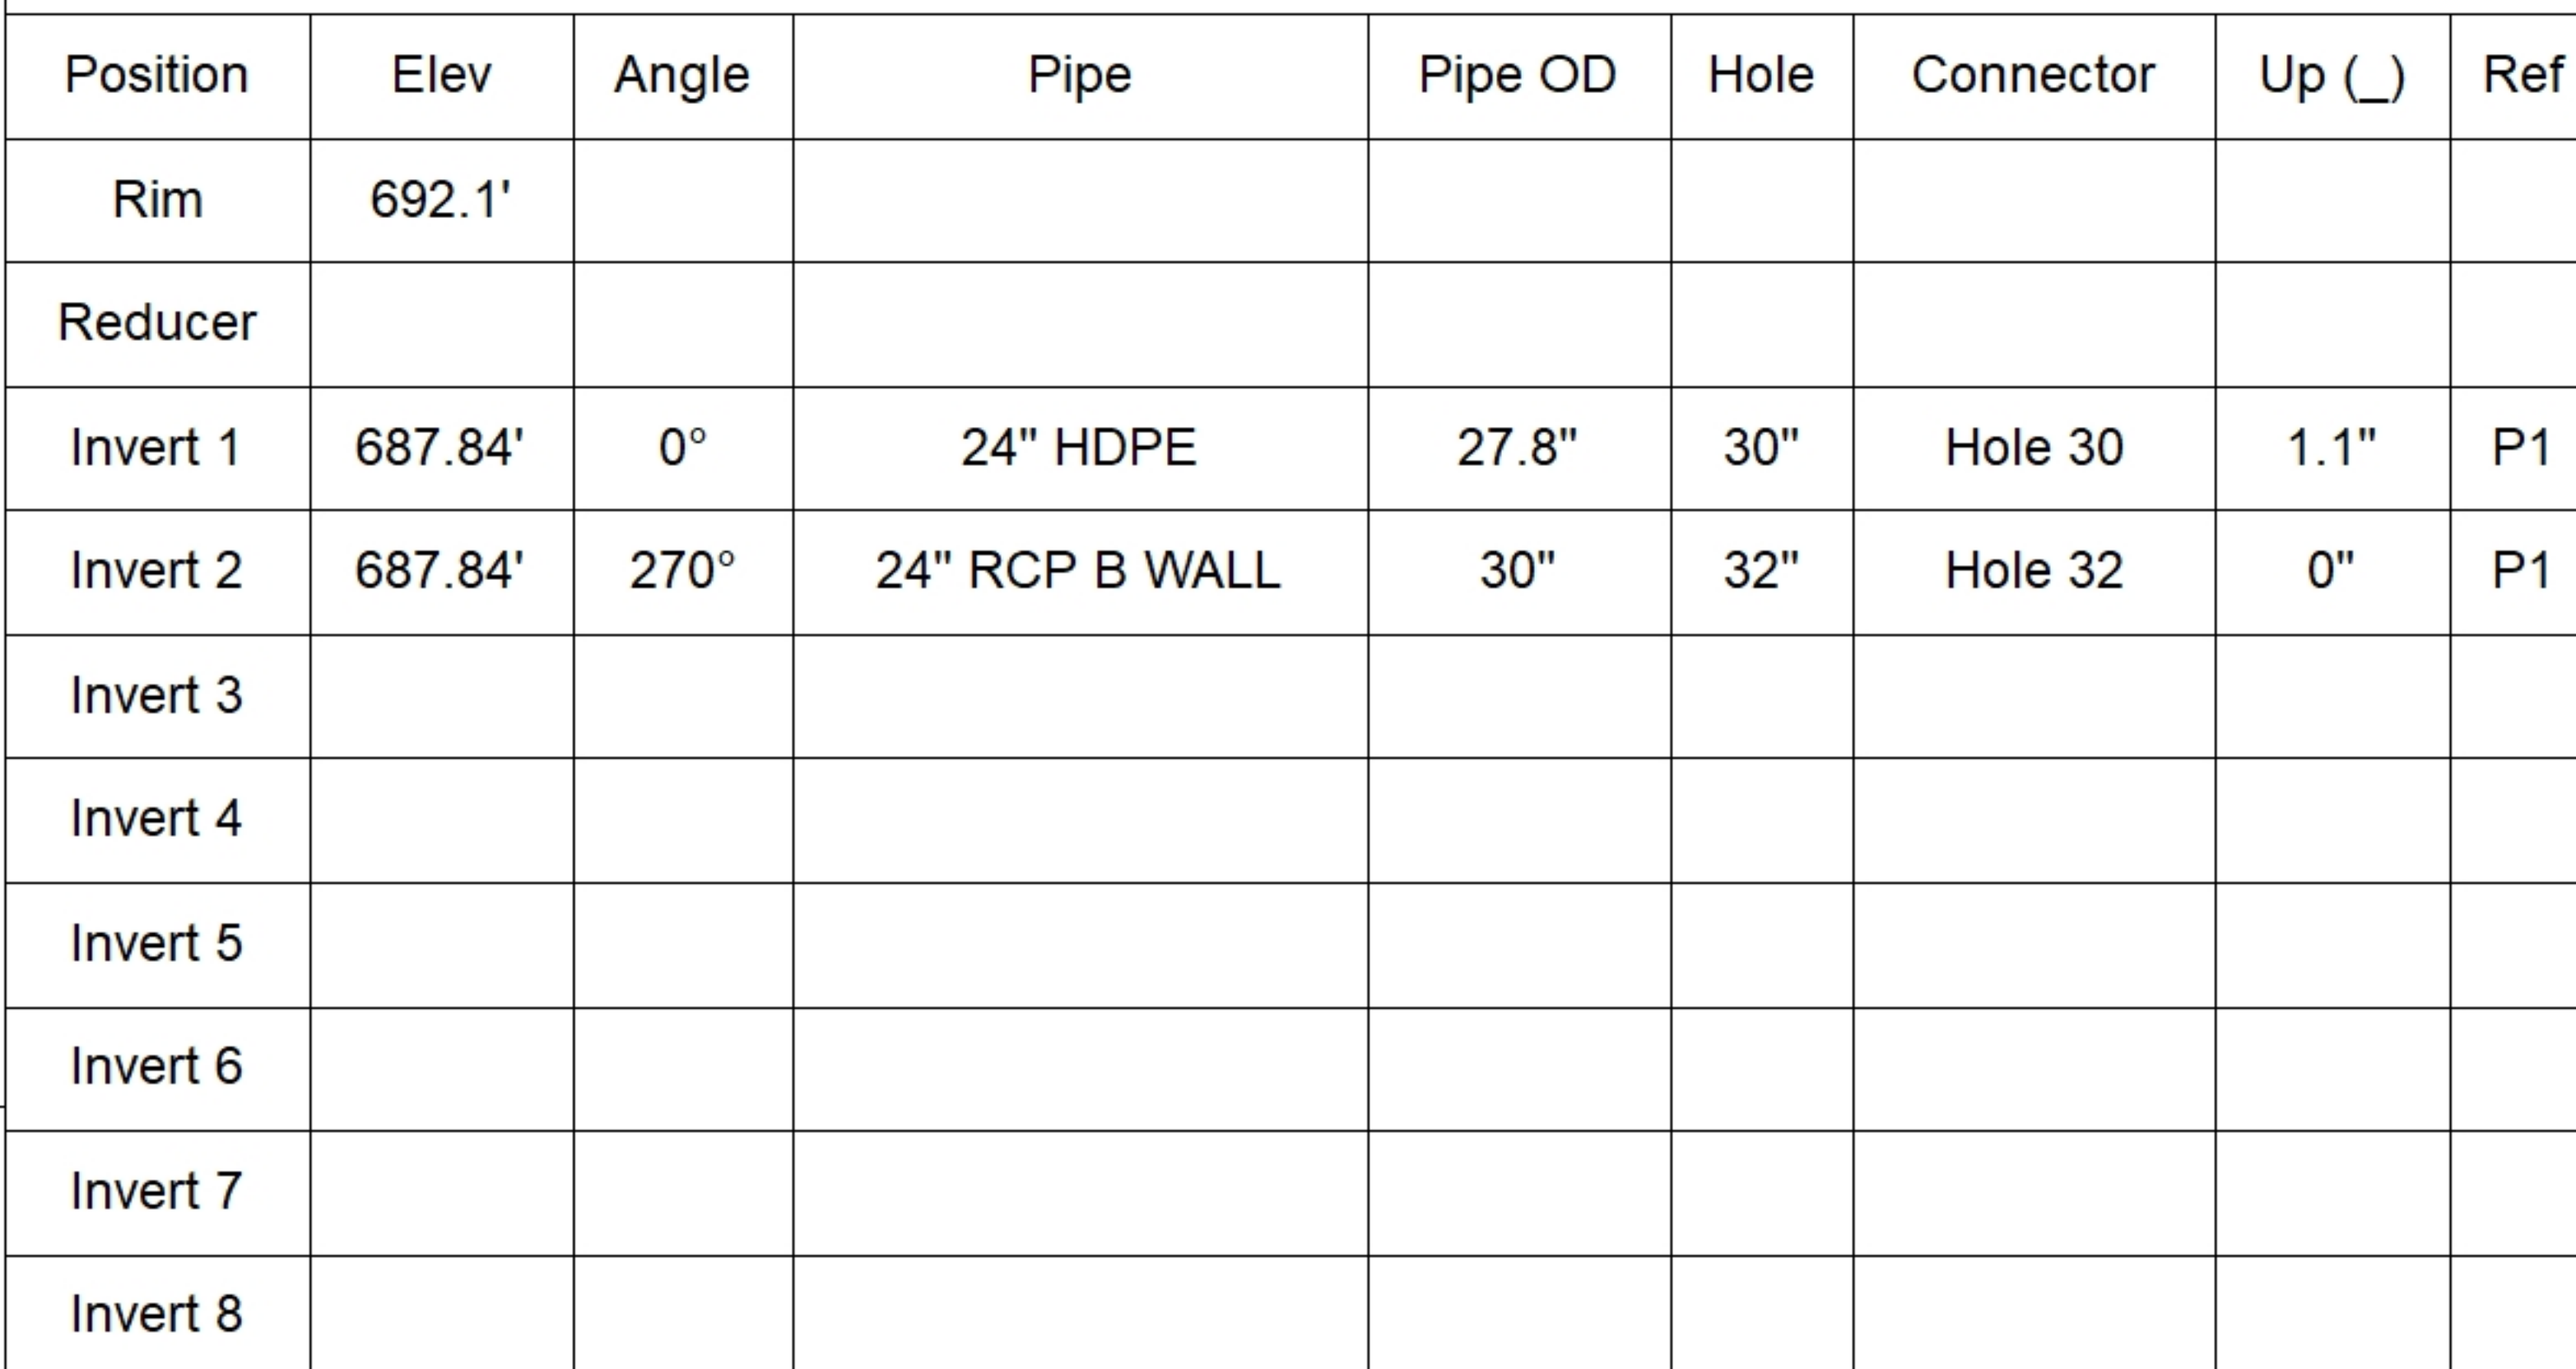

SUBMITTAL
APPROVED BY: