





Floor (Bot): 686.013'
Overall Height: 3.917'
Slack: 0.12"


Structure Total: 4545 lb

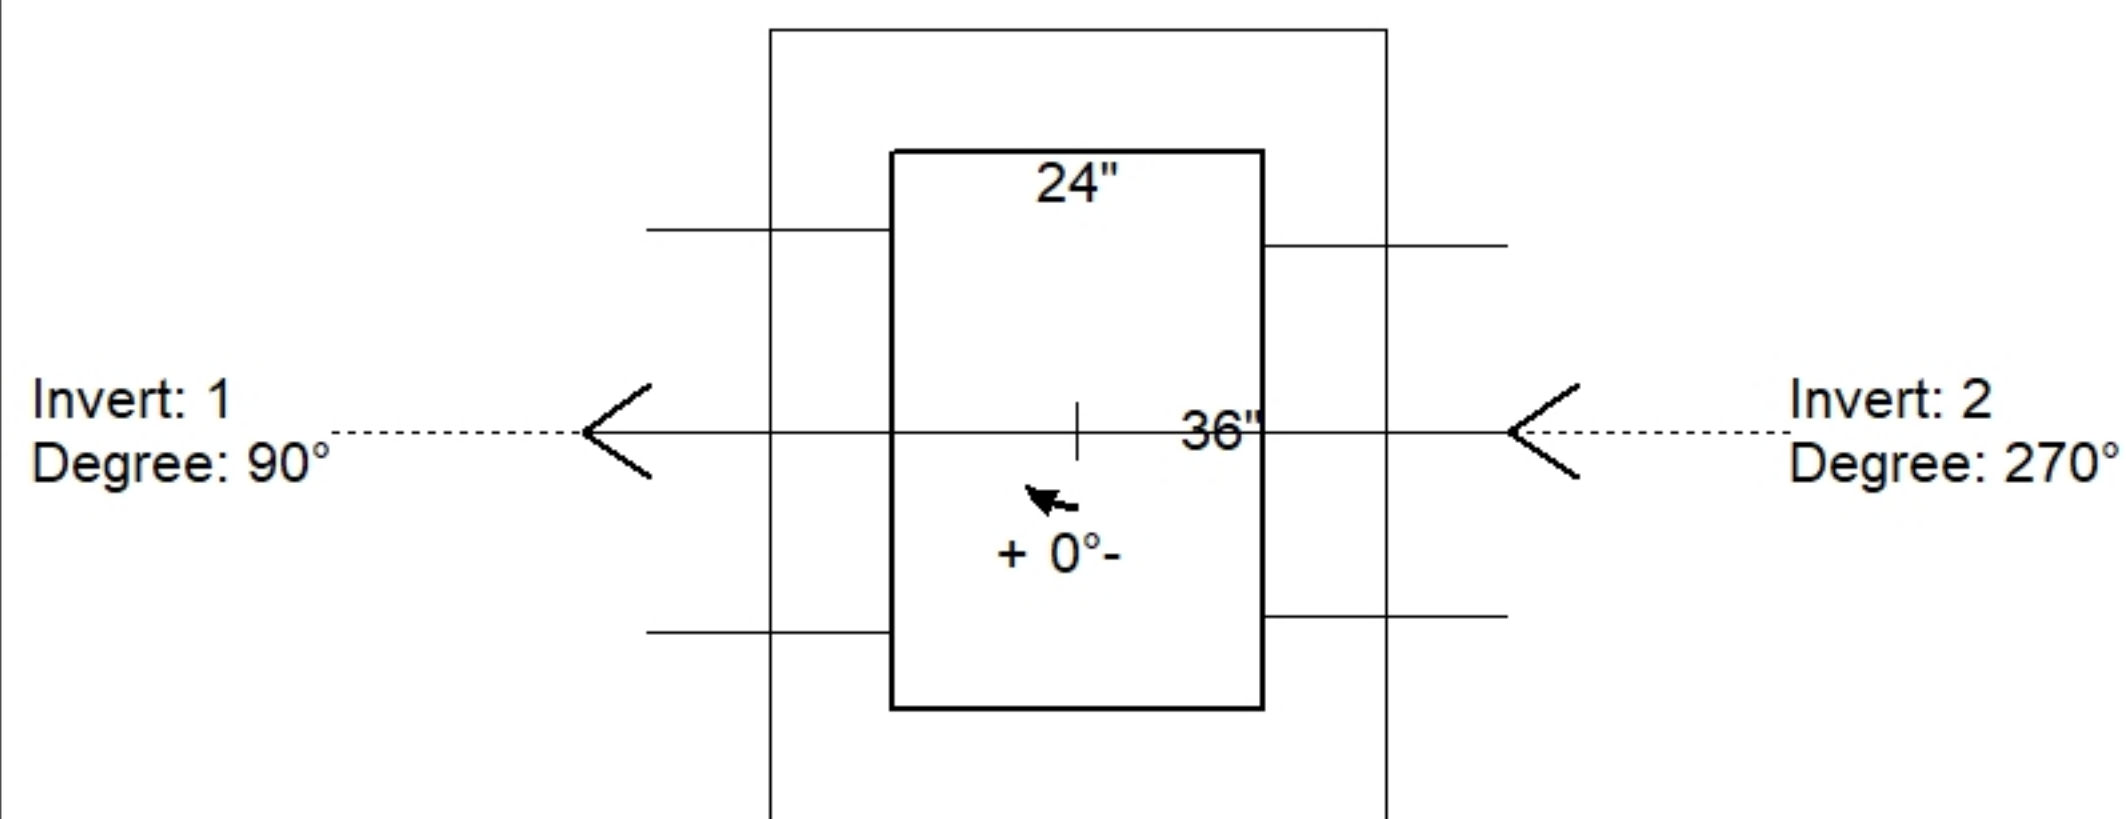

Position	Elev	Angle	Pipe	Pipe OD	Hole	Connector	Up (↓)	Ref
Rim	689.94'							
Reducer								
Invert 1	686.68'	90°	18" RCP B WALL	23"	26"	Hole 26	-2.5"	P1
Invert 2	686.68'	270°	18" HDPE	21.2"	24"	Hole 24	-1.6"	P1
Invert 3								
Invert 4								
Invert 5								
Invert 6								
Invert 7								
Invert 8								

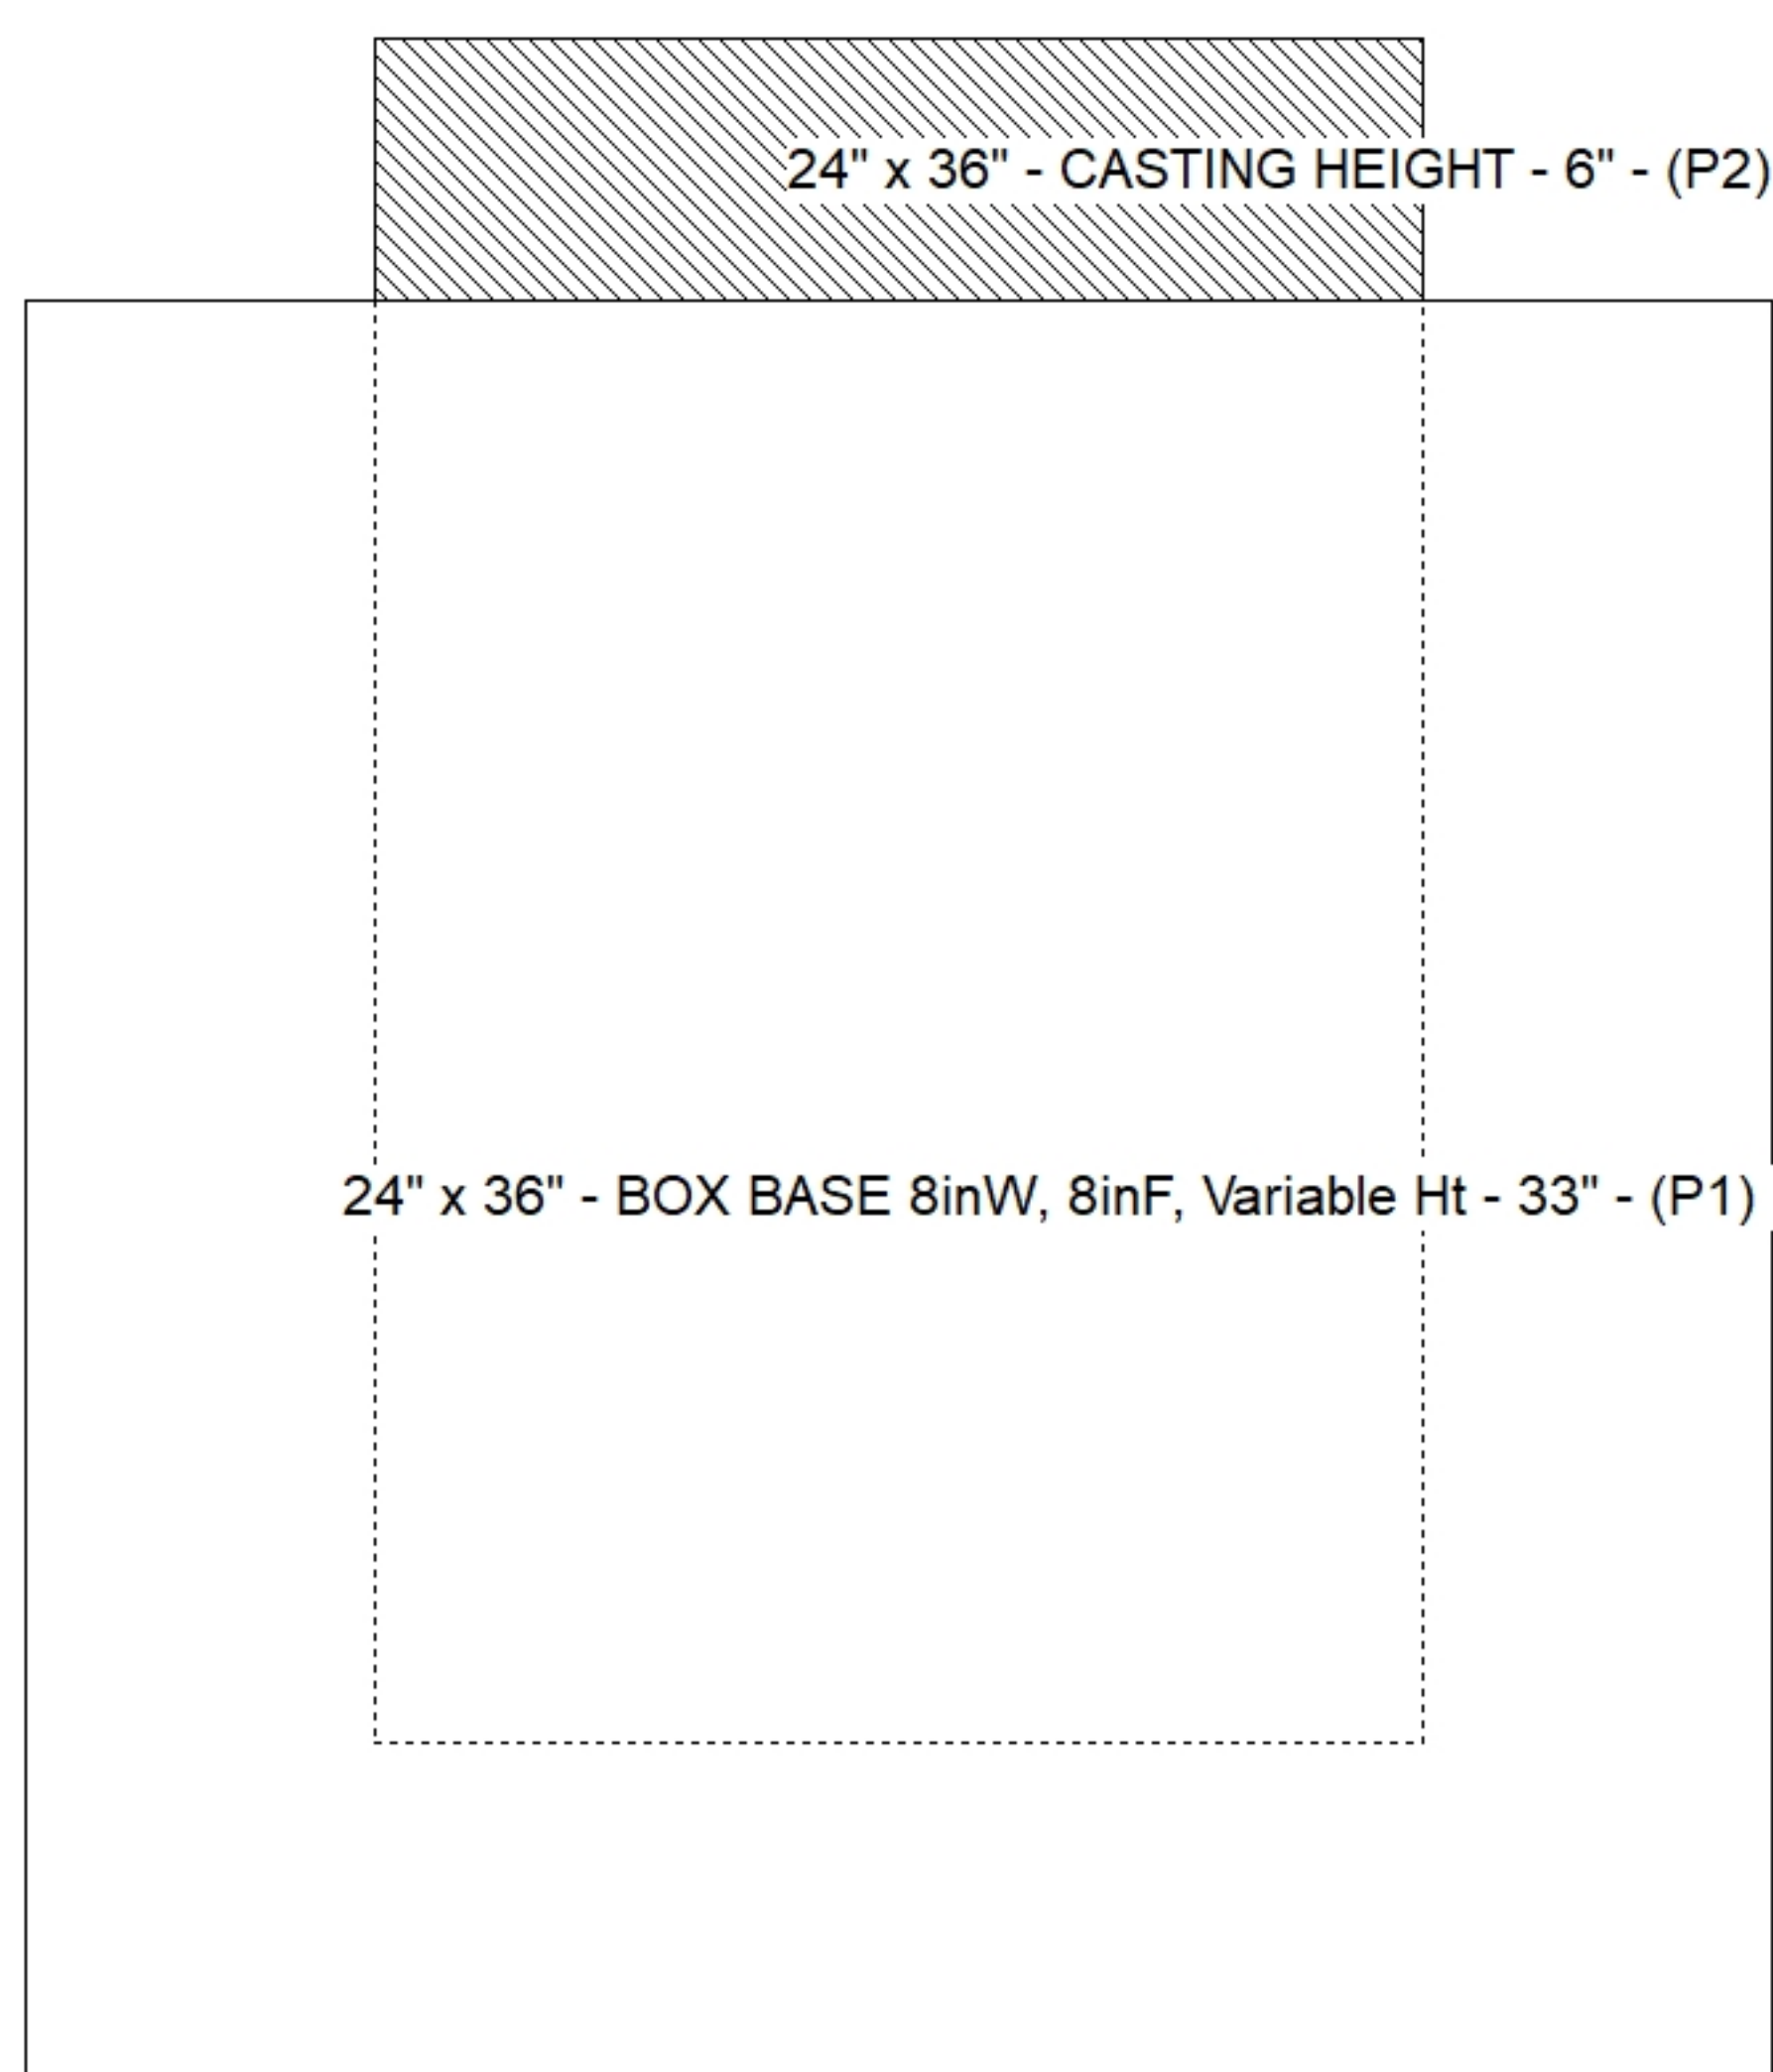

Default - Interior Dimensions

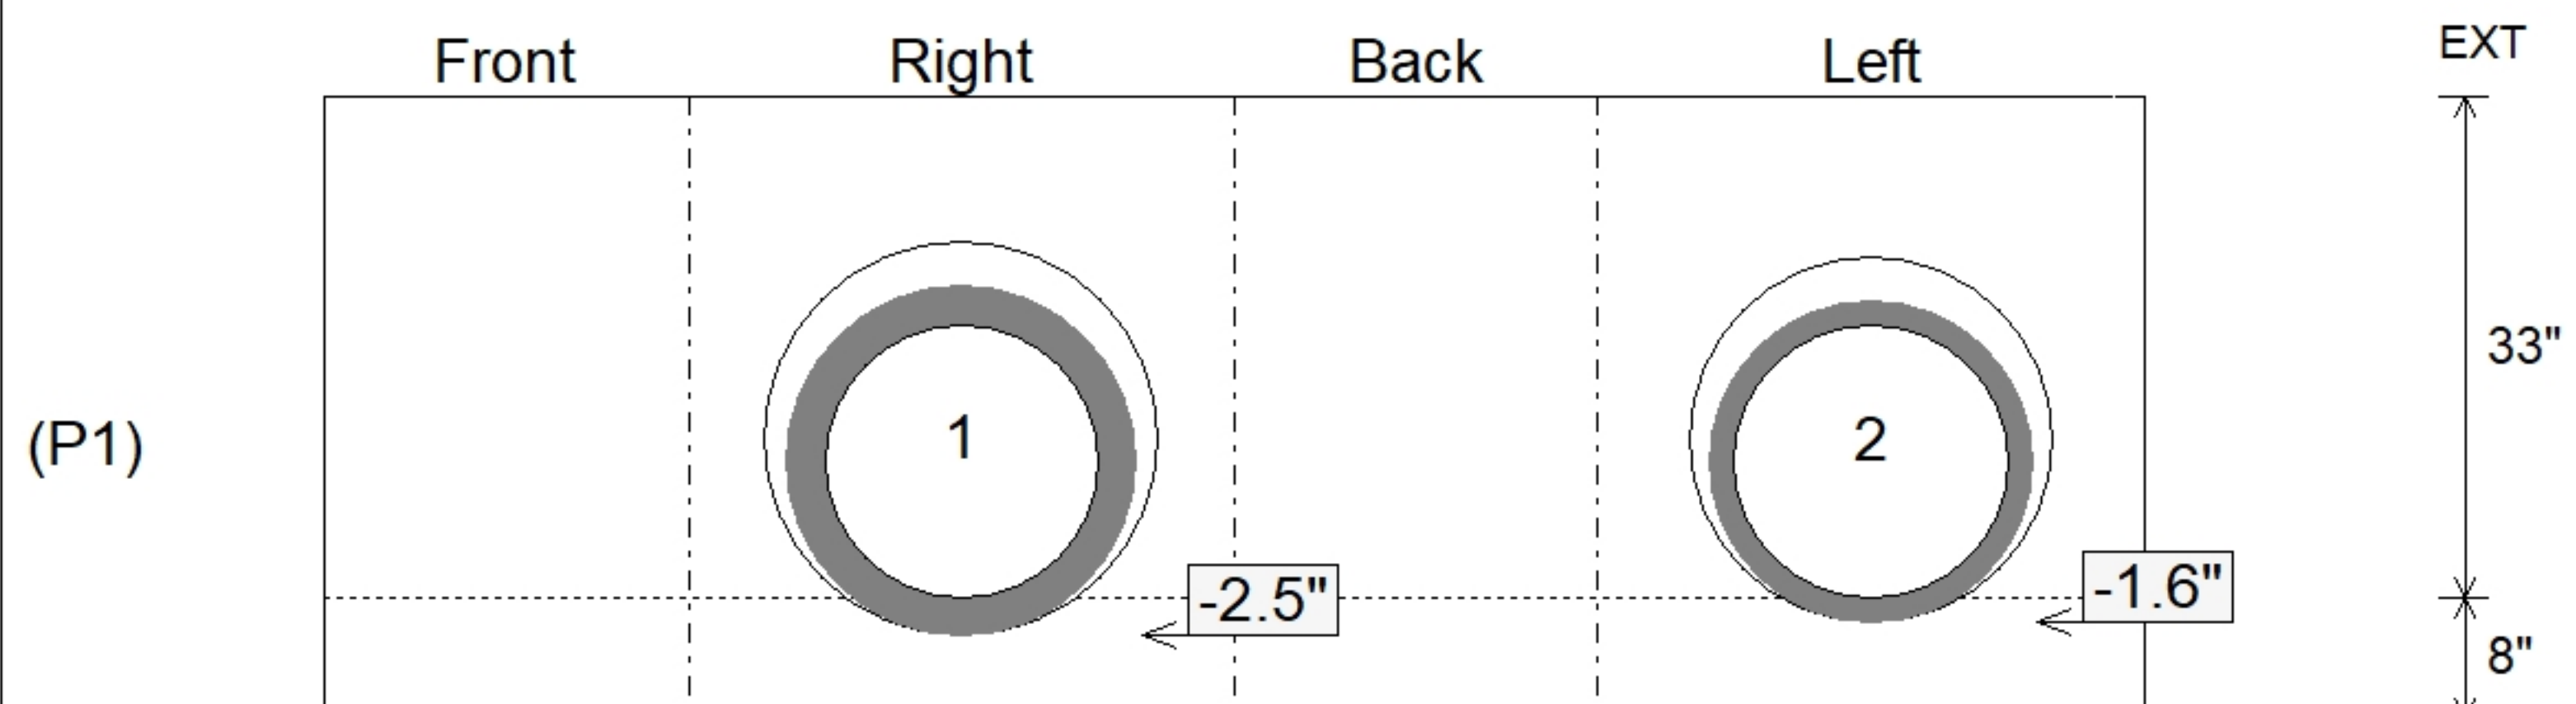

SUBMITTAL
APPROVED BY: