

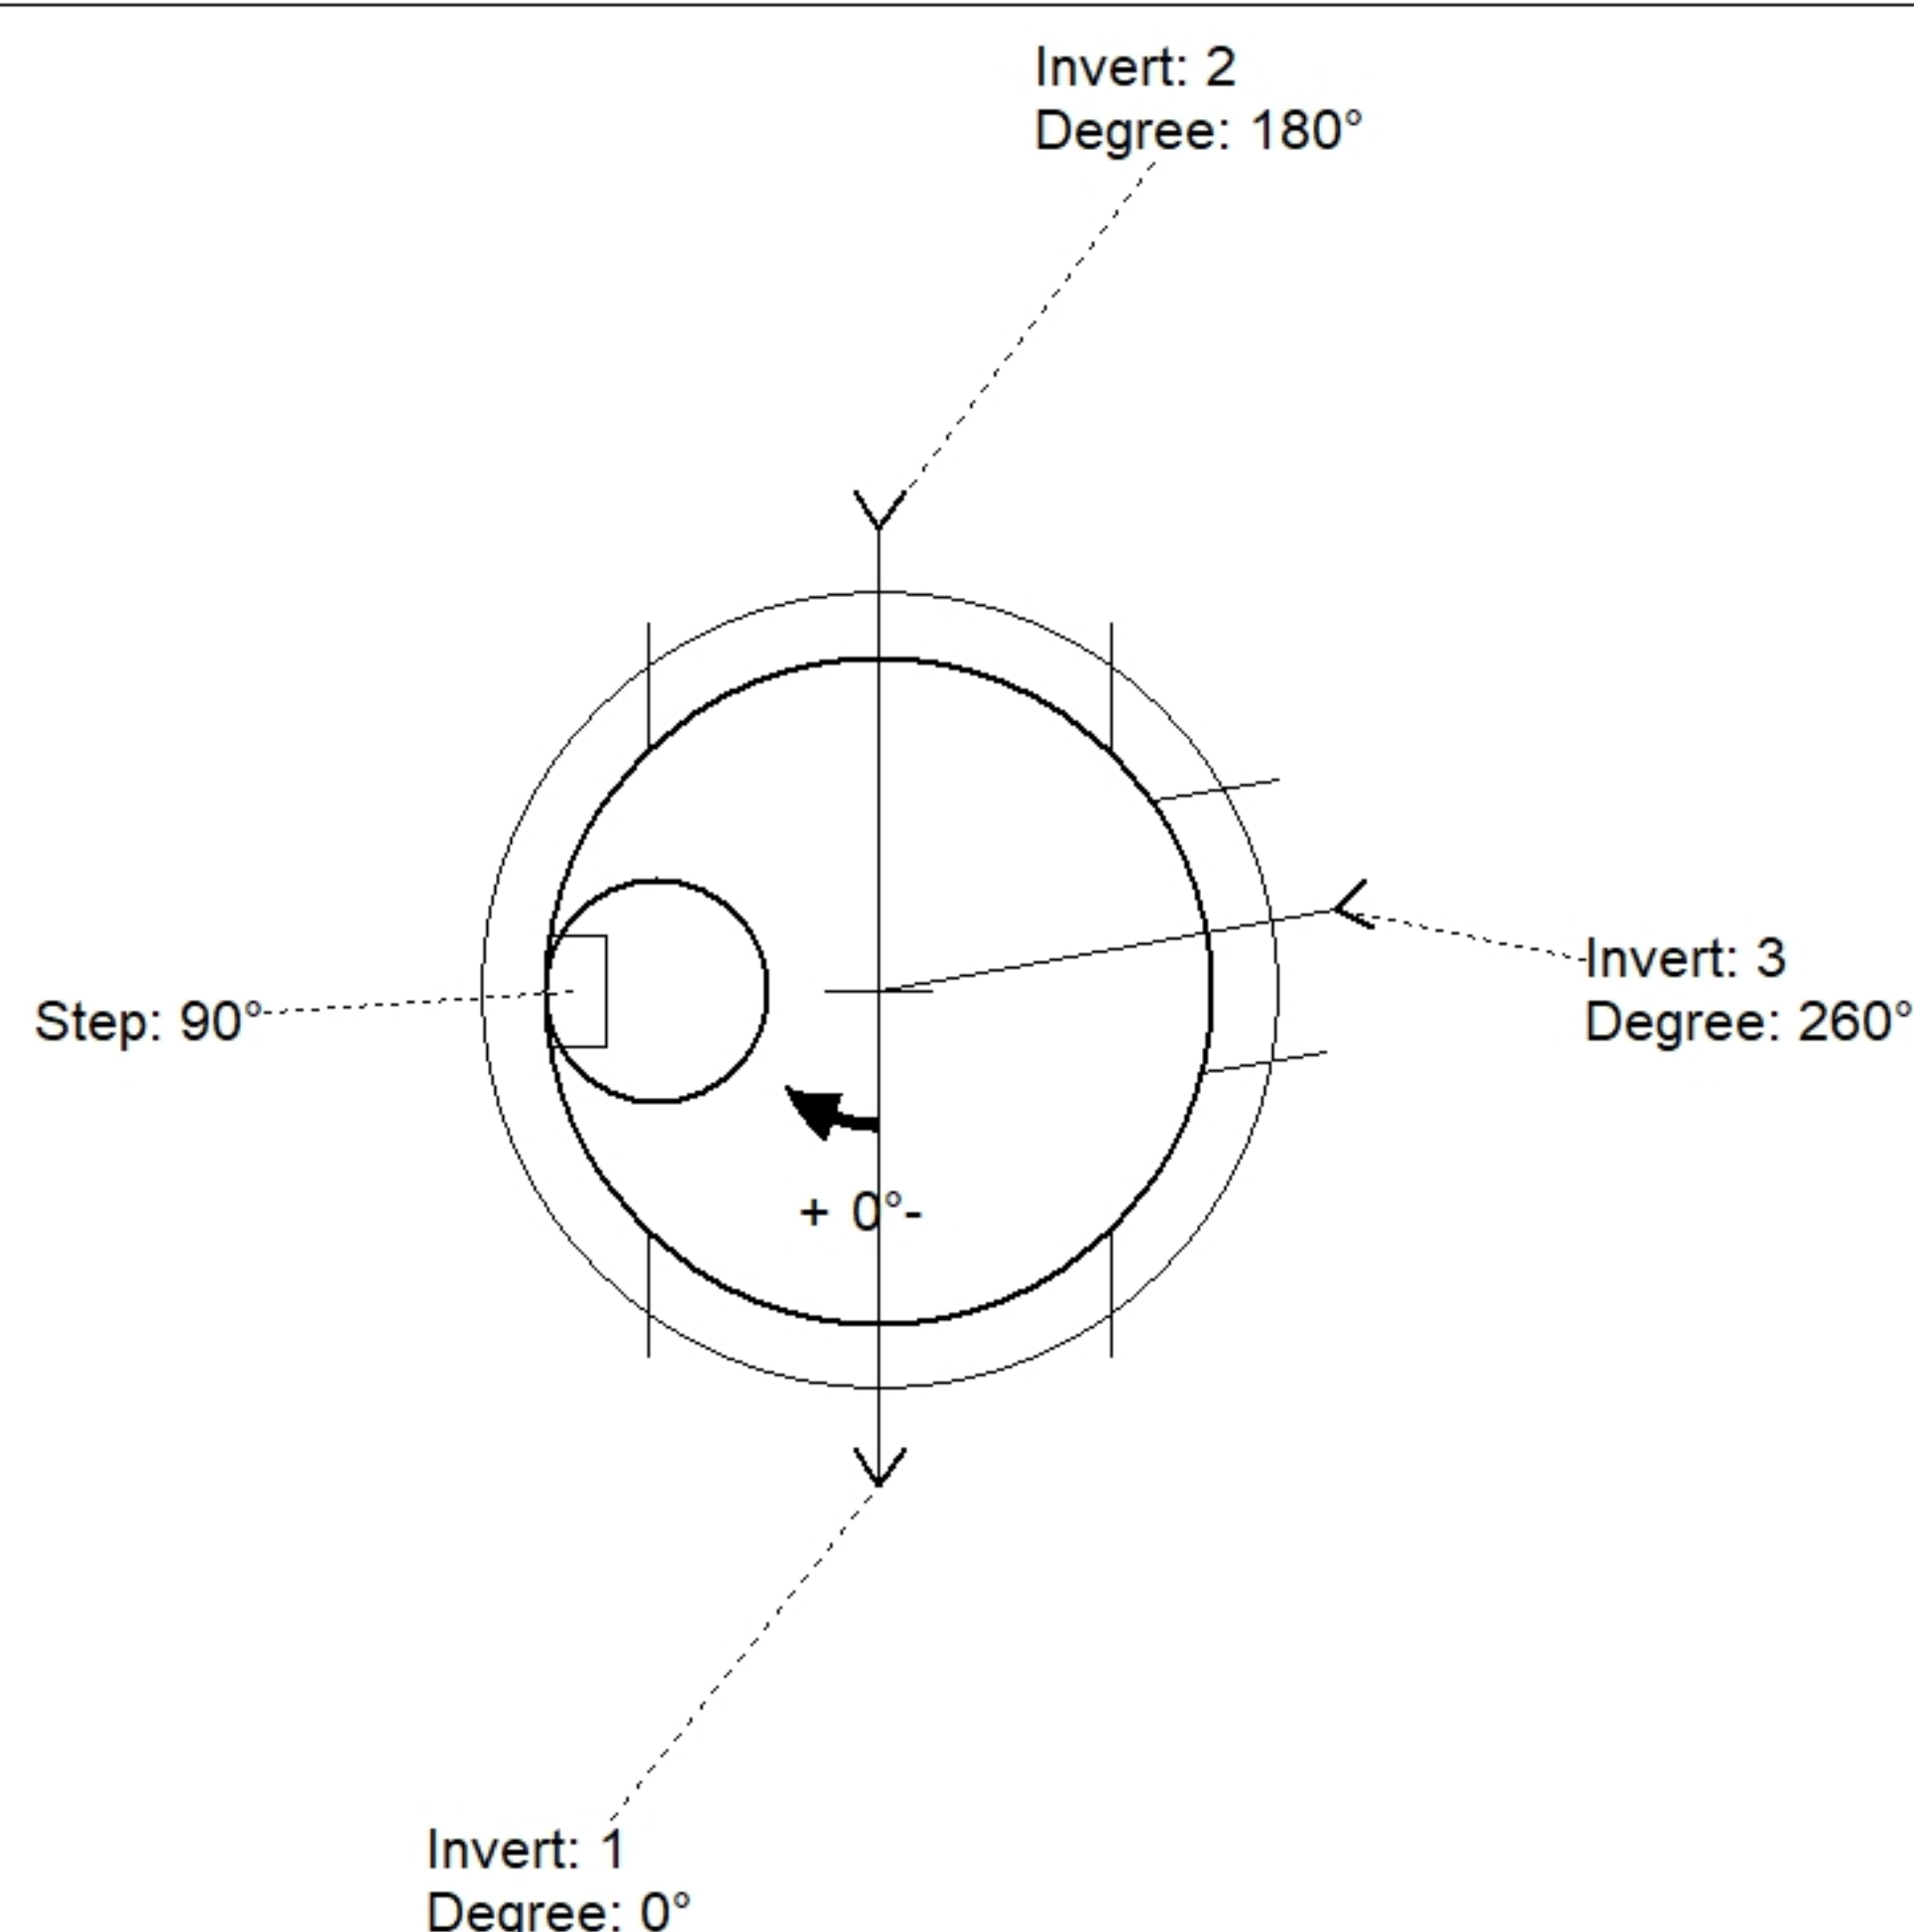


STRUCTURE SUMMARY:	
P3) 24" - CASTING HEIGHT - 4"	0 lb
P2) 72" - MH FLAT TOP SPEC. HT. (8") w/24" ECC Hole - 8"	3596 lb
P1) 72" - MH BASE - 54"	8840 lb
1) CASTING - HOE MC-285 F/C Storm	284 lb
1) 72" - Conseal CS-102 1.00"	0 lb
2) Hole - 50	0 lb
1) Hole - 30	0 lb
4) MH Step ML-10-TDS-NCR - 10"	0 lb

Structure Total:	12719 lb

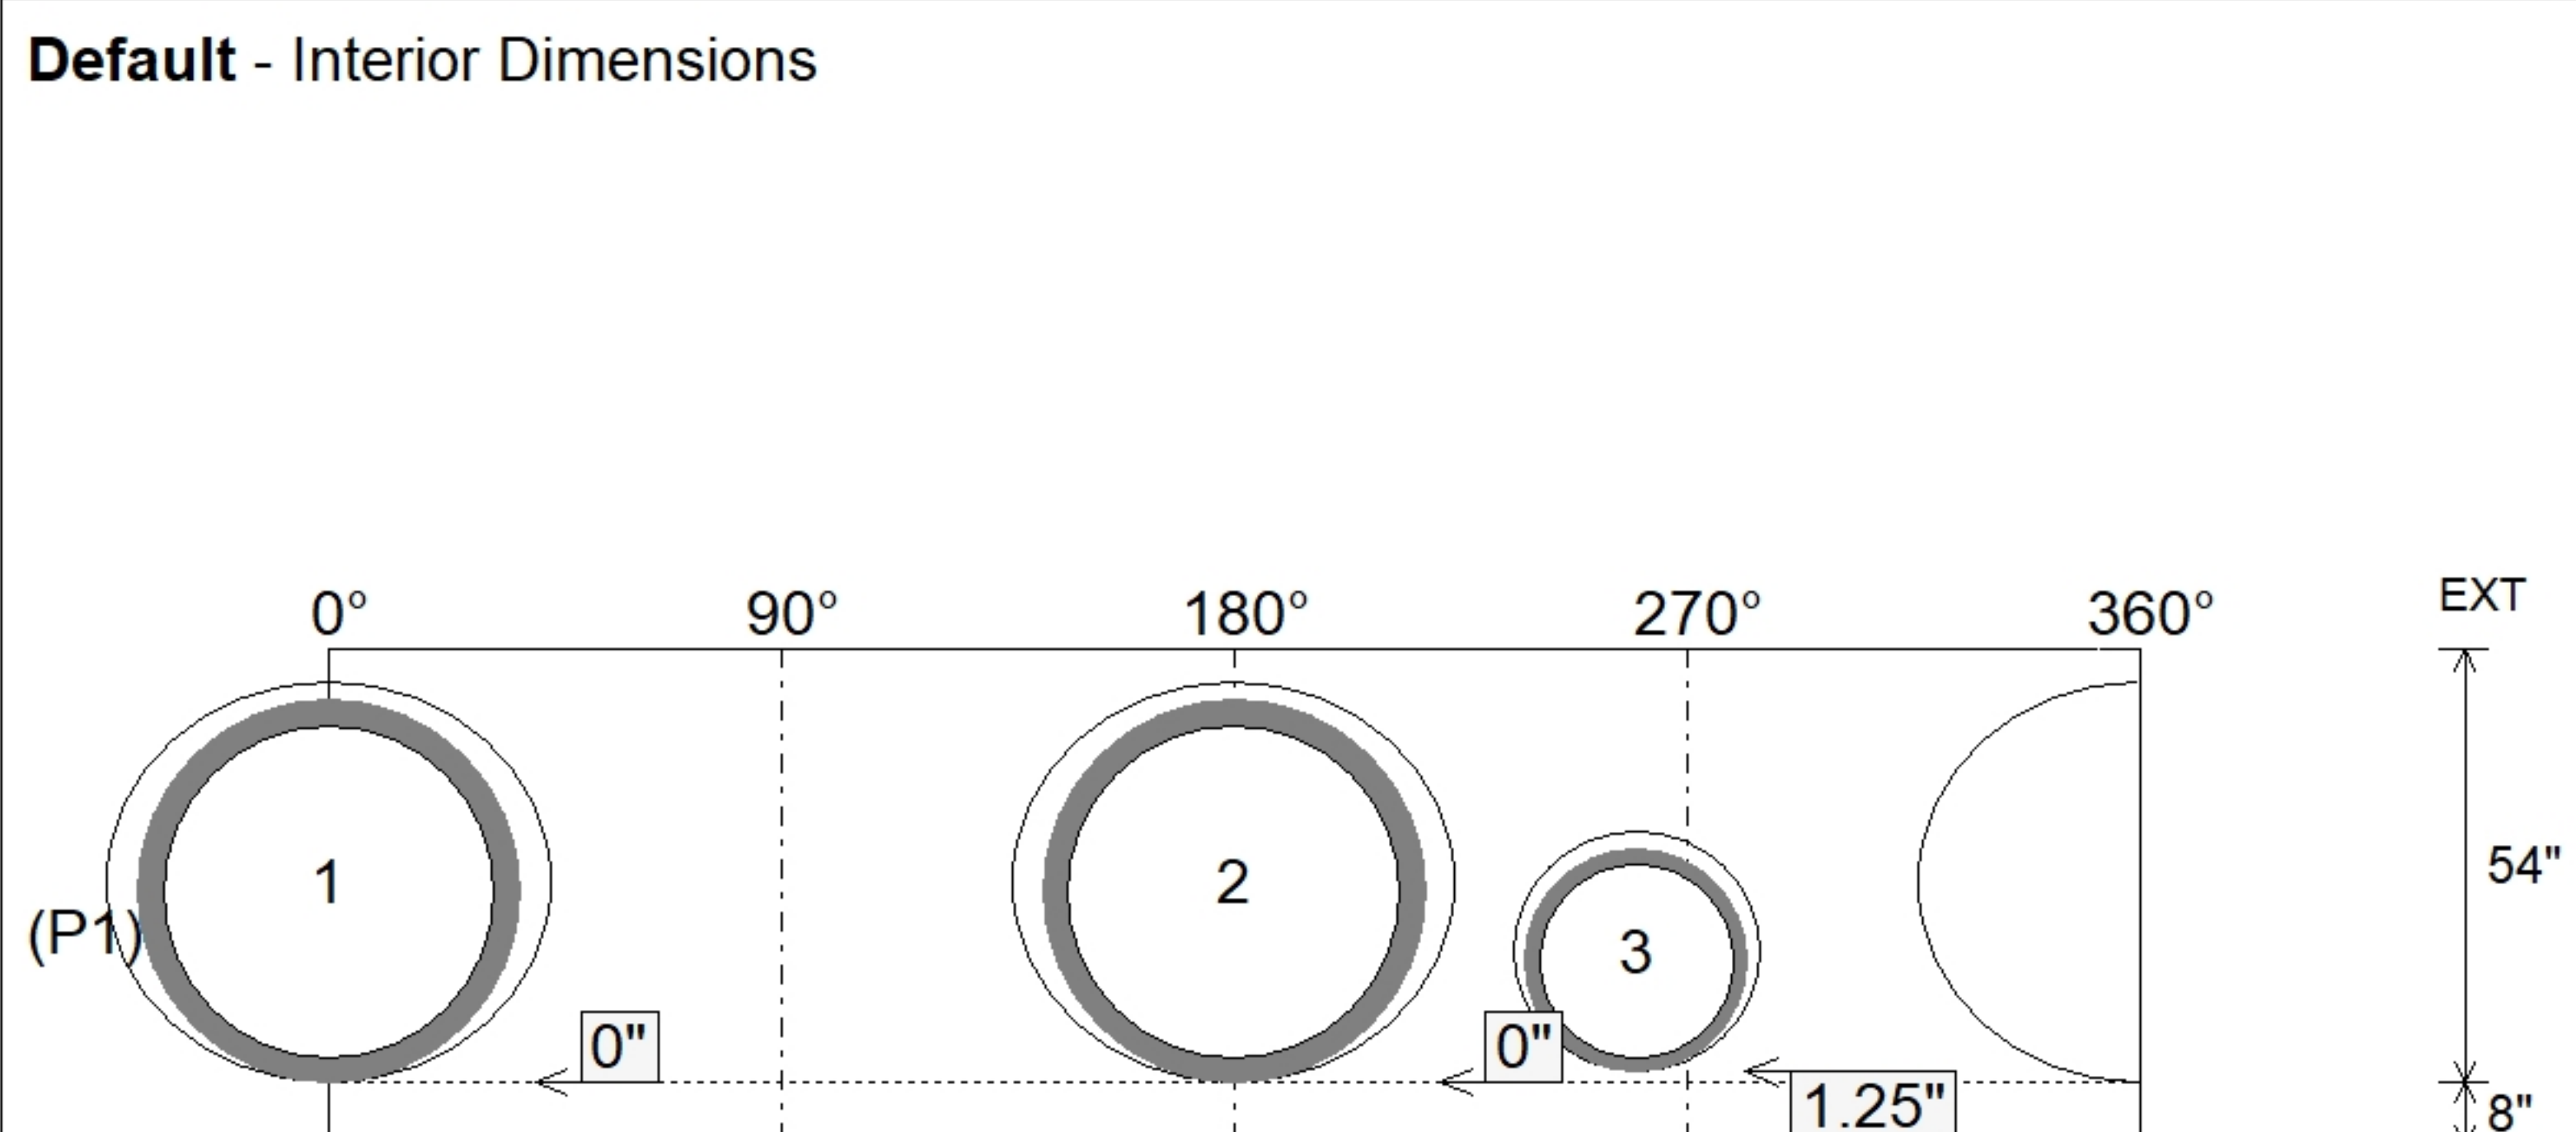

Position	Elev	Angle	Pipe	Pipe OD	Hole	Connector	Up (⌵)	Ref
Rim	690.5'							
Reducer								
Invert 1	685.25'	0°	42" HDPE	47.7"	50"	Hole 50	0"	P1
Invert 2	685.25'	180°	42" HDPE	47.7"	50"	Hole 50	0"	P1
Invert 3	685.25'	260°	24" HDPE	27.8"	30"	Hole 30	1.25"	P1
Invert 4								
Invert 5								
Invert 6								
Invert 7								
Invert 8								

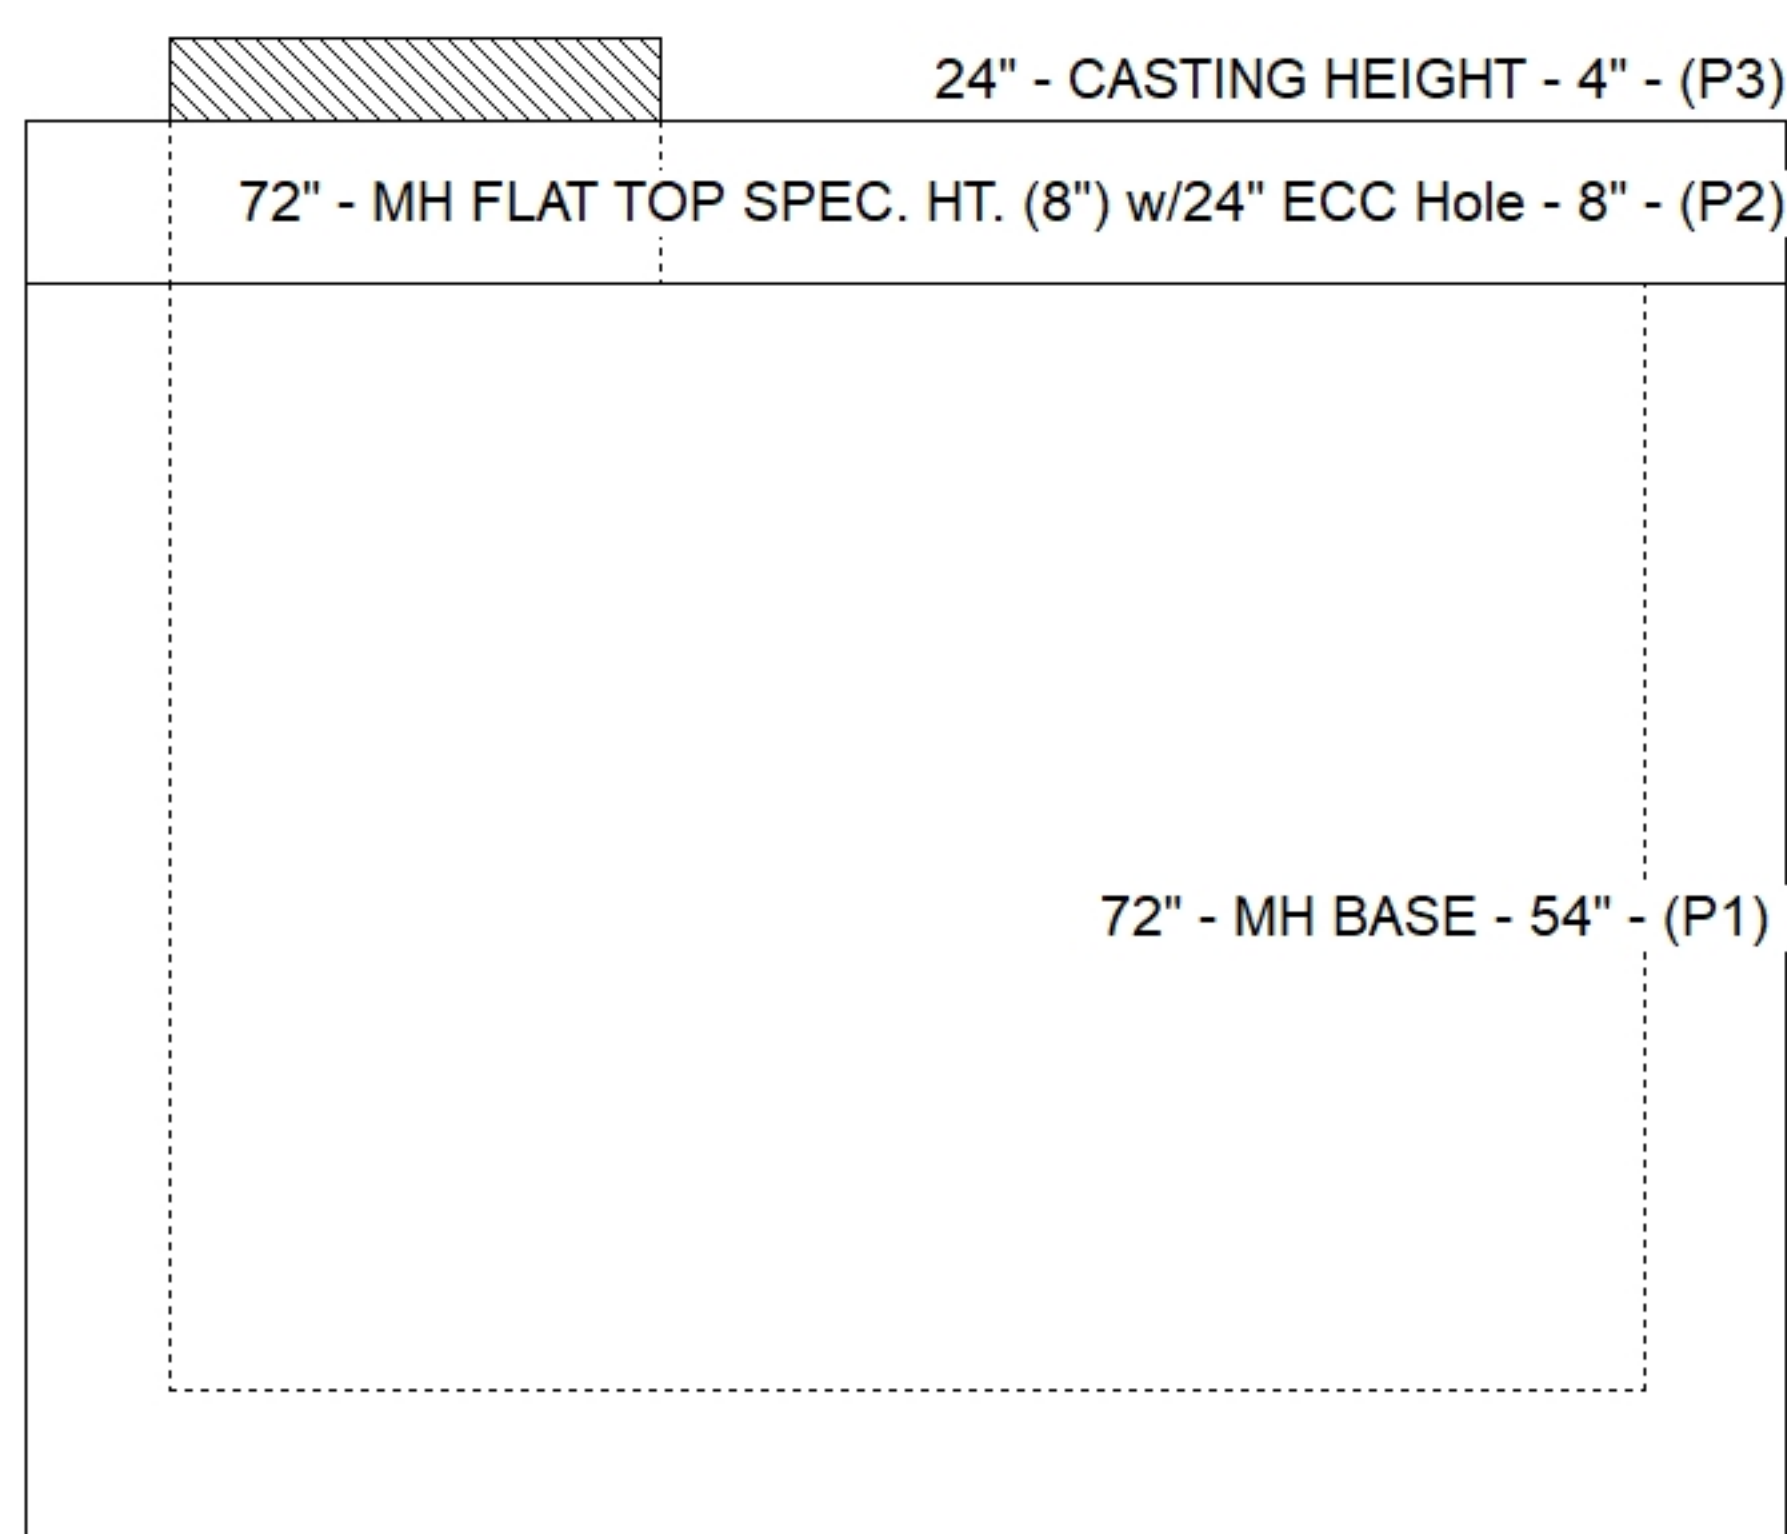

SUBMITTAL
APPROVED BY: