



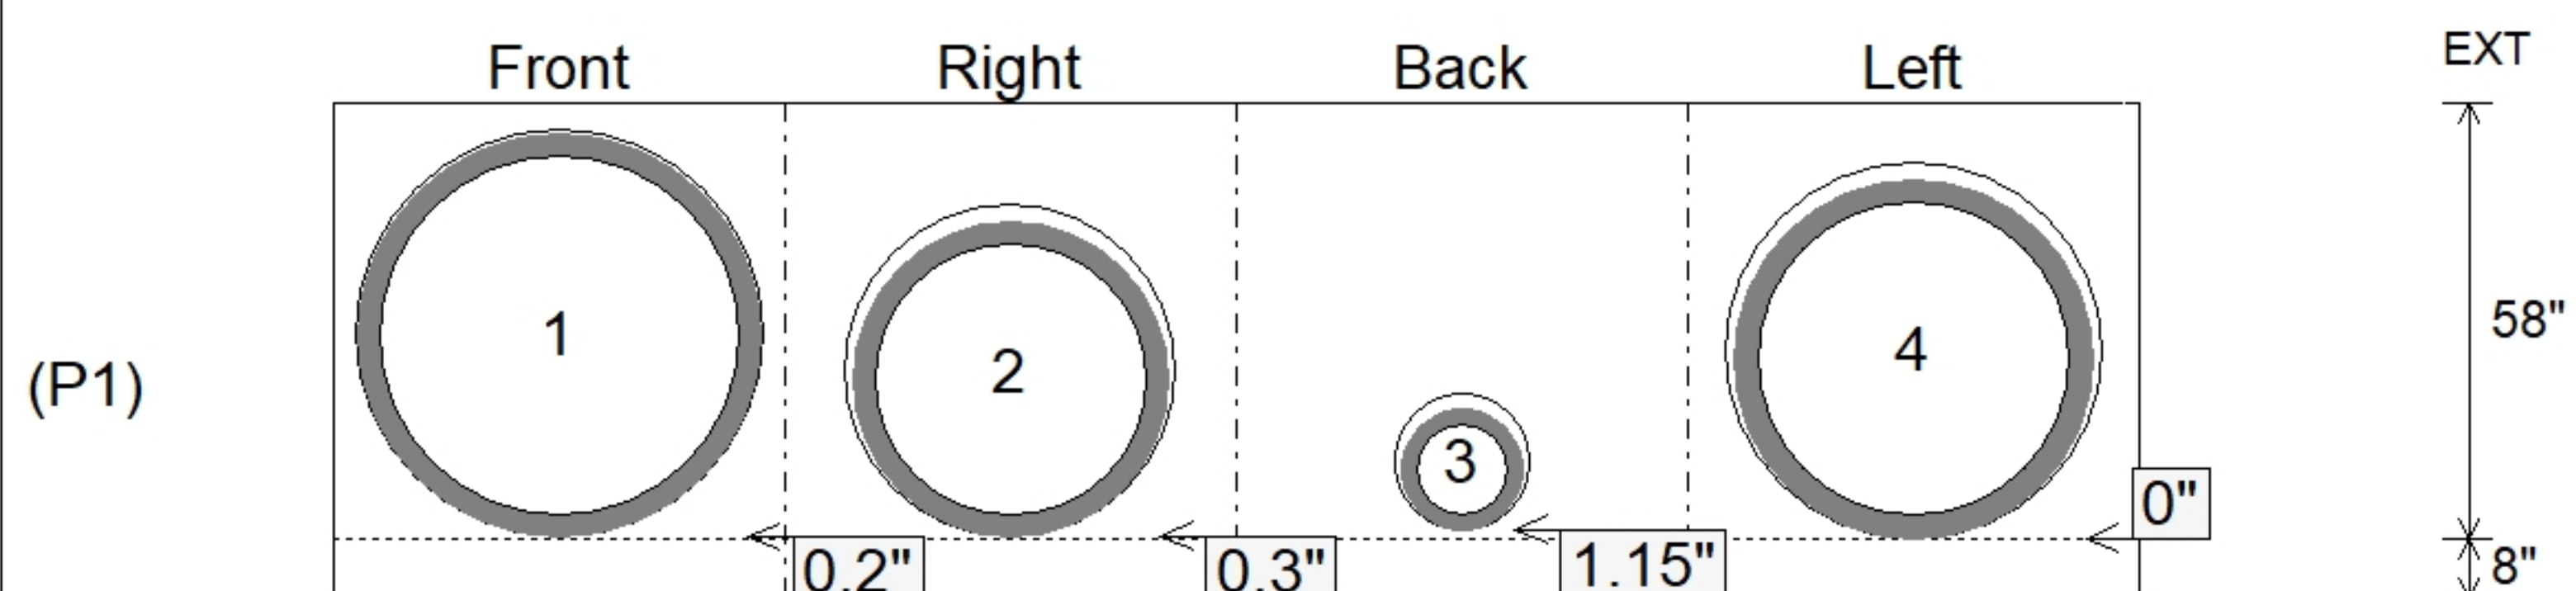

Floor (Bot): 683.021'  
Overall Height: 6.667'  
Slack: 0.39"

Structure Total: 14160 lb

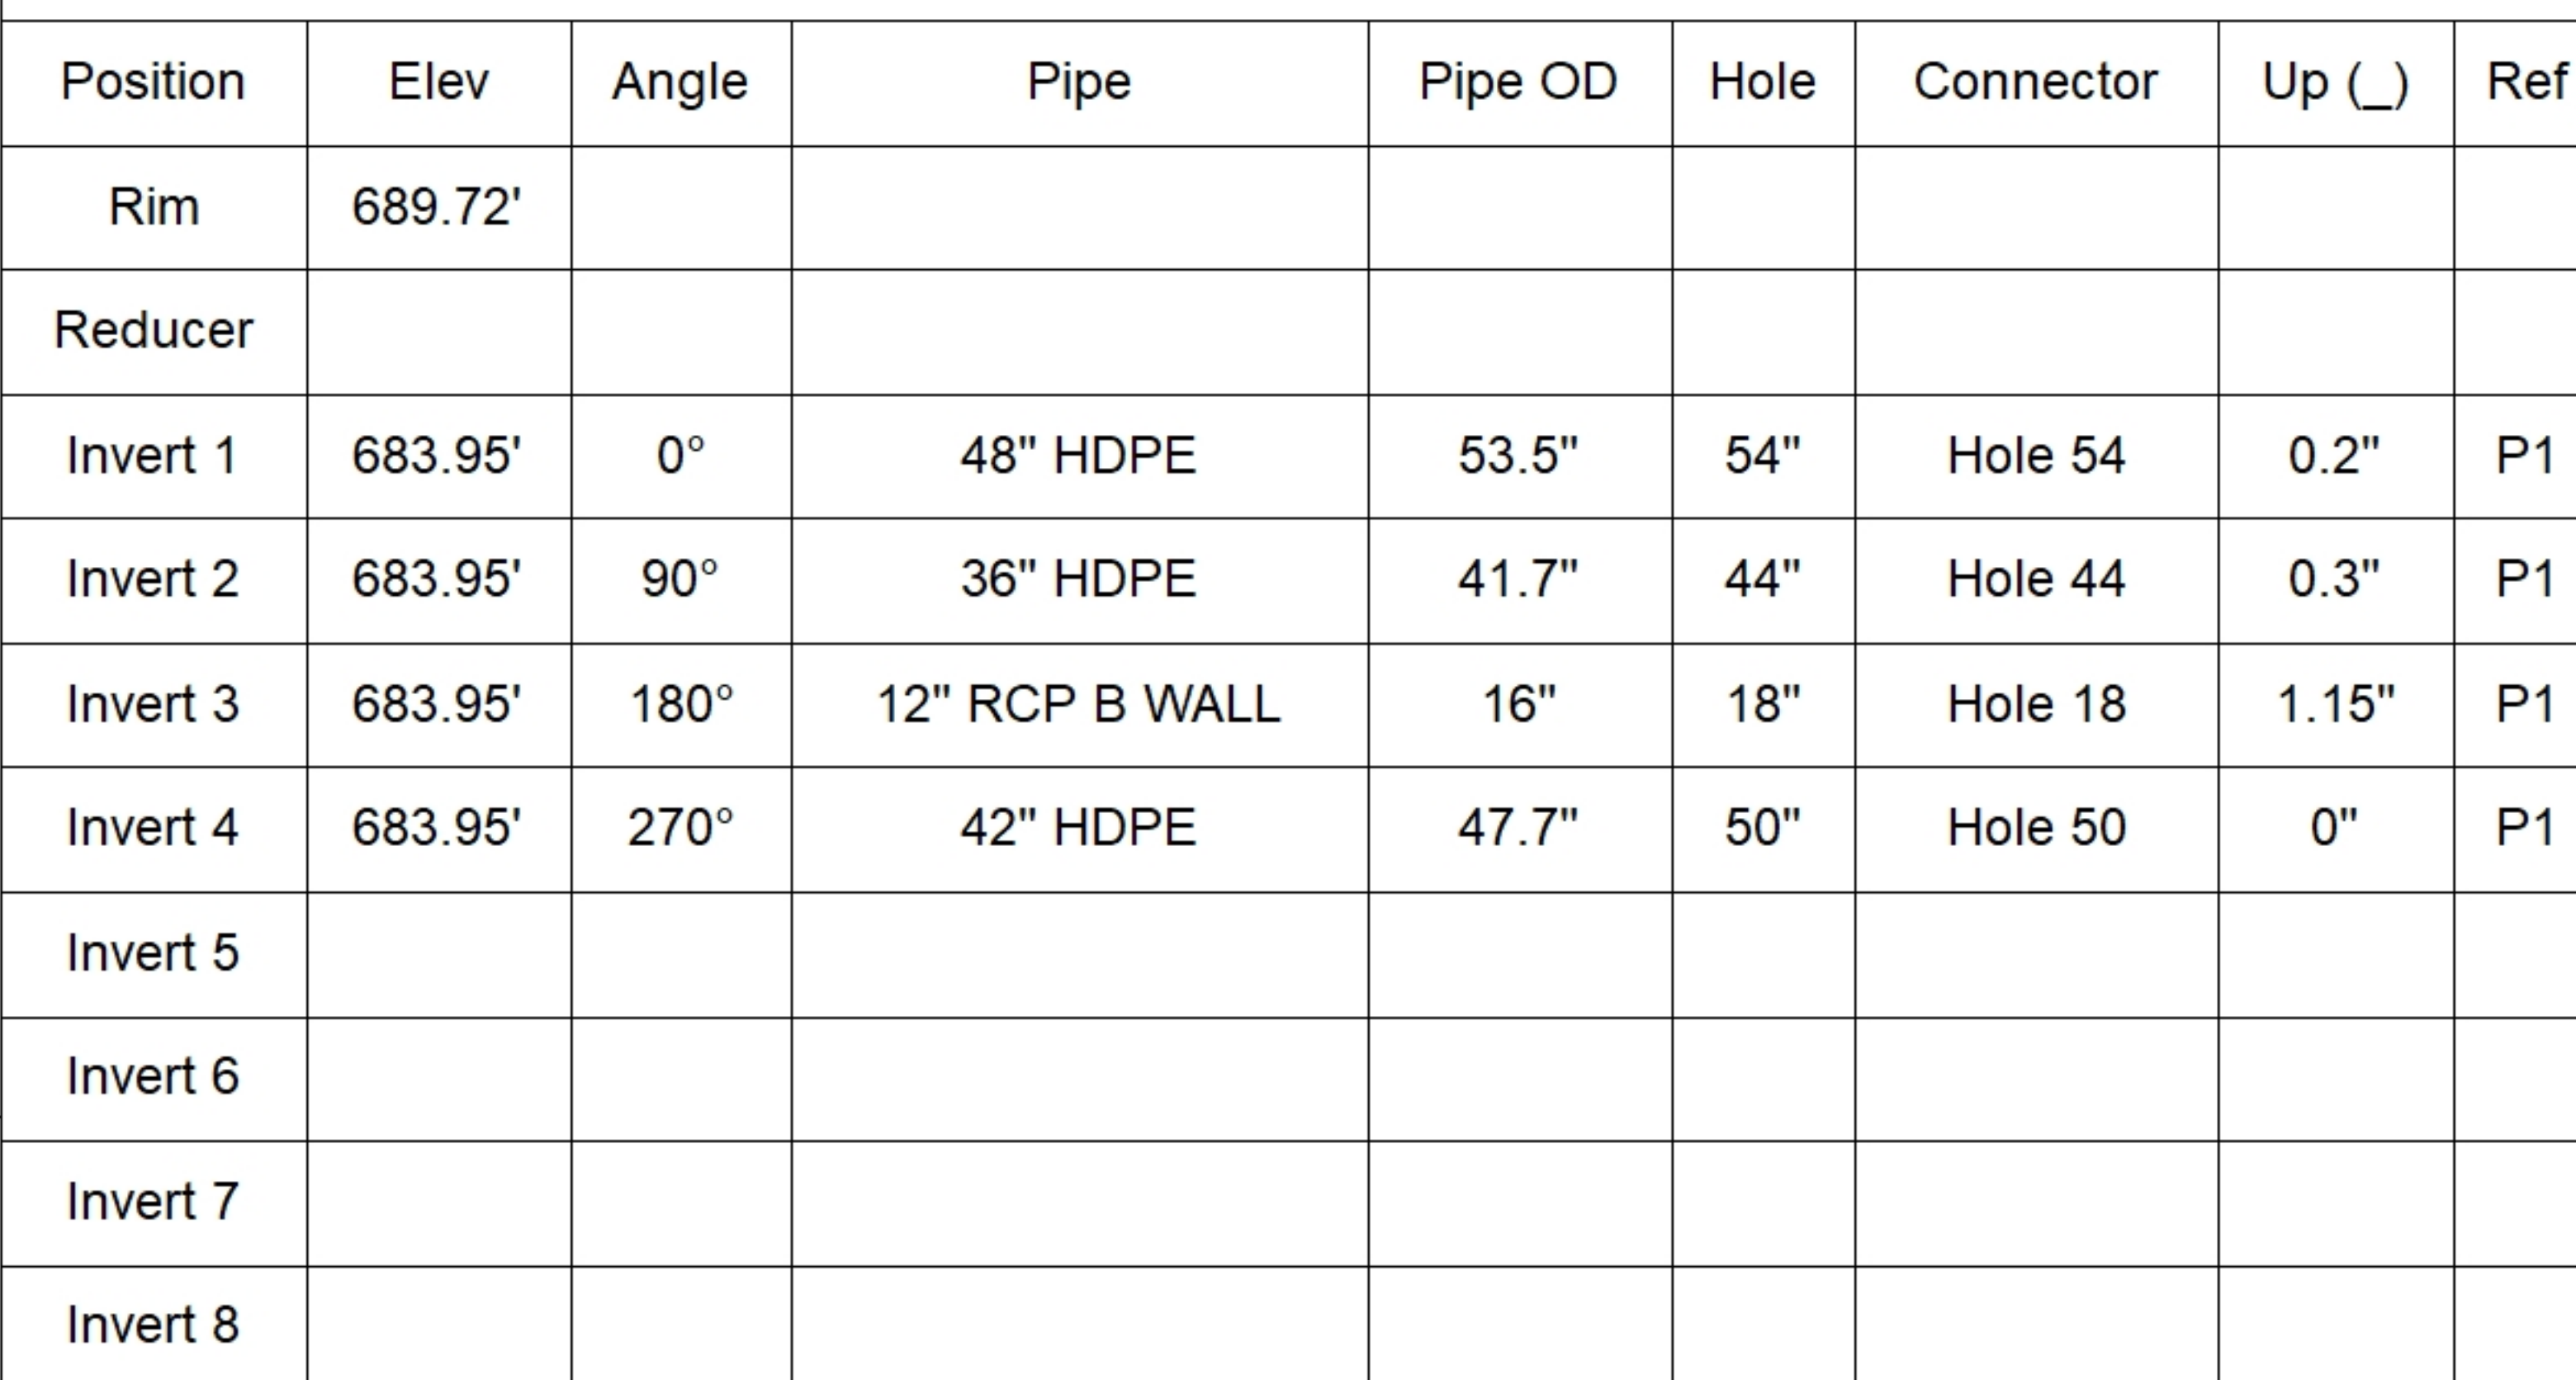

SUBMITTAL  
APPROVED BY: