
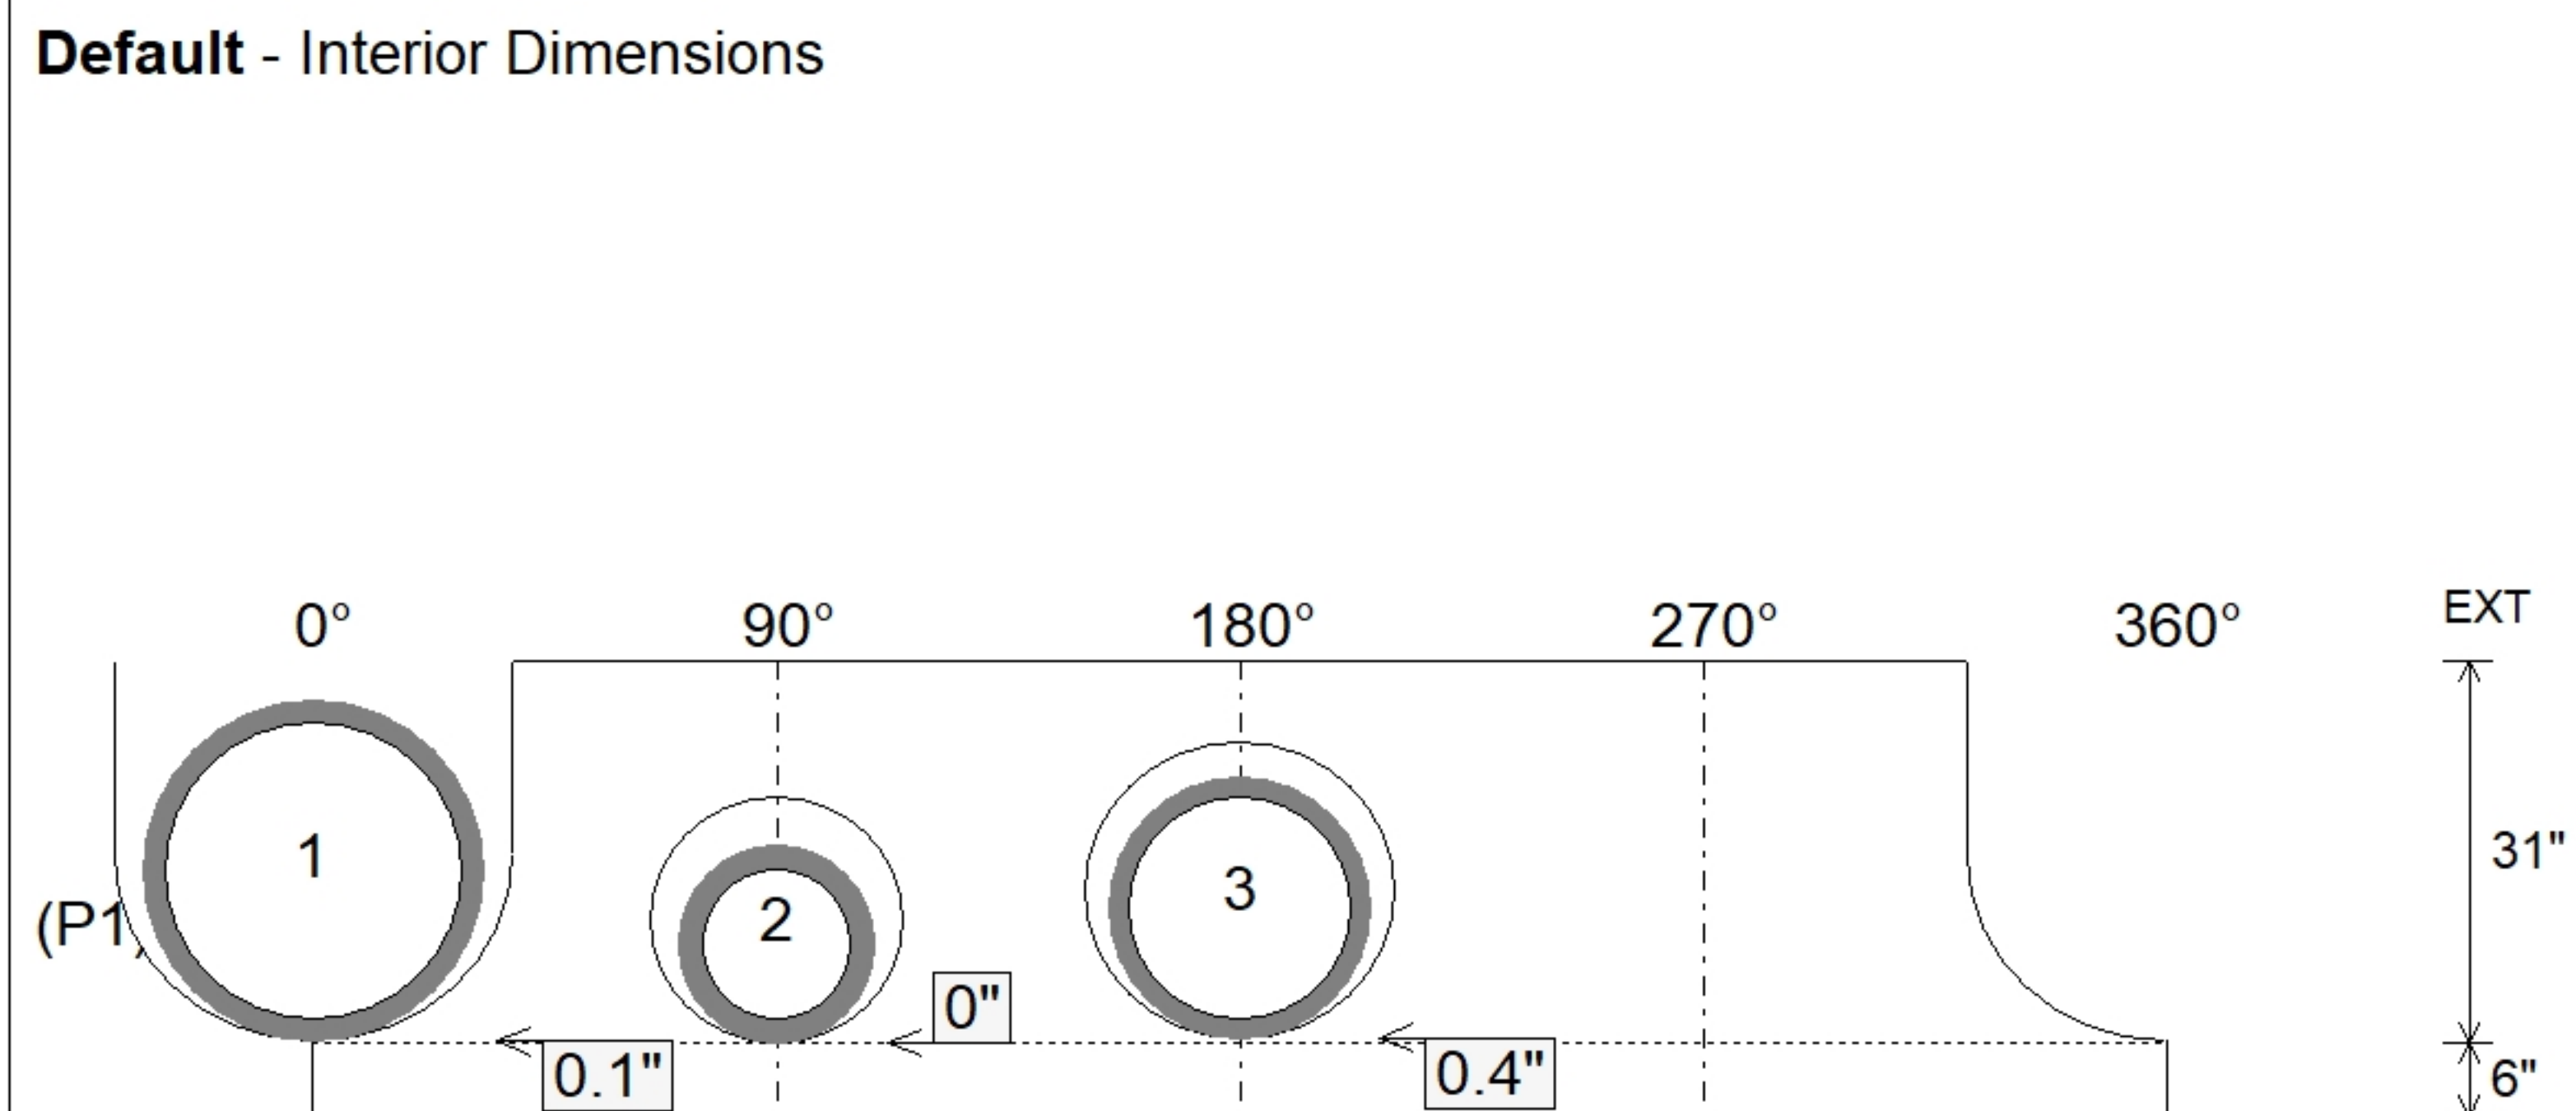


Structure Notes: PLAN LABEL: W 1. HOE 525 SET (F/G/H) PROVIDED BY ICAST. 2. PER ASTM C478 SPECIFICATIONS. 3. CONCRETE = 4,000 PSI AT 28 DAYS. 4. REINFORCING PER ASTM A615 (GRADE 60). - TOP SLAB (As .62) #5 BARS AT 6" C.C.E.W.. - RISER/WALLS (As .12) - FLOOR (As .31) #5 BARS AT 12" C.C.E.W.	STRUCTURE SUMMARY: P3) 24" x 36" - CASTING HEIGHT - 6" 0 lb P2) 48" - MH FLAT TOP w/24"x36" Hole - 7" 1044 lb P1) 48" - MH BASE Custom Ht - 31" 2792 lb 1) CASTING - HOE 525 SET (F/G/H) 442 lb 1) 48" - Conseal CS-102 1.00" 0 lb 1) 24" x 36" - Conseal CS-102 1.00" 0 lb 1) DOGHOUSE INVRTD - 30"x30" 0 lb 1) Hole - 20 0 lb 1) Hole - 24 0 lb 2) MH Step ML-10-TDS-NCR - 10" 0 lb Structure Total: 4278 lb
--	---

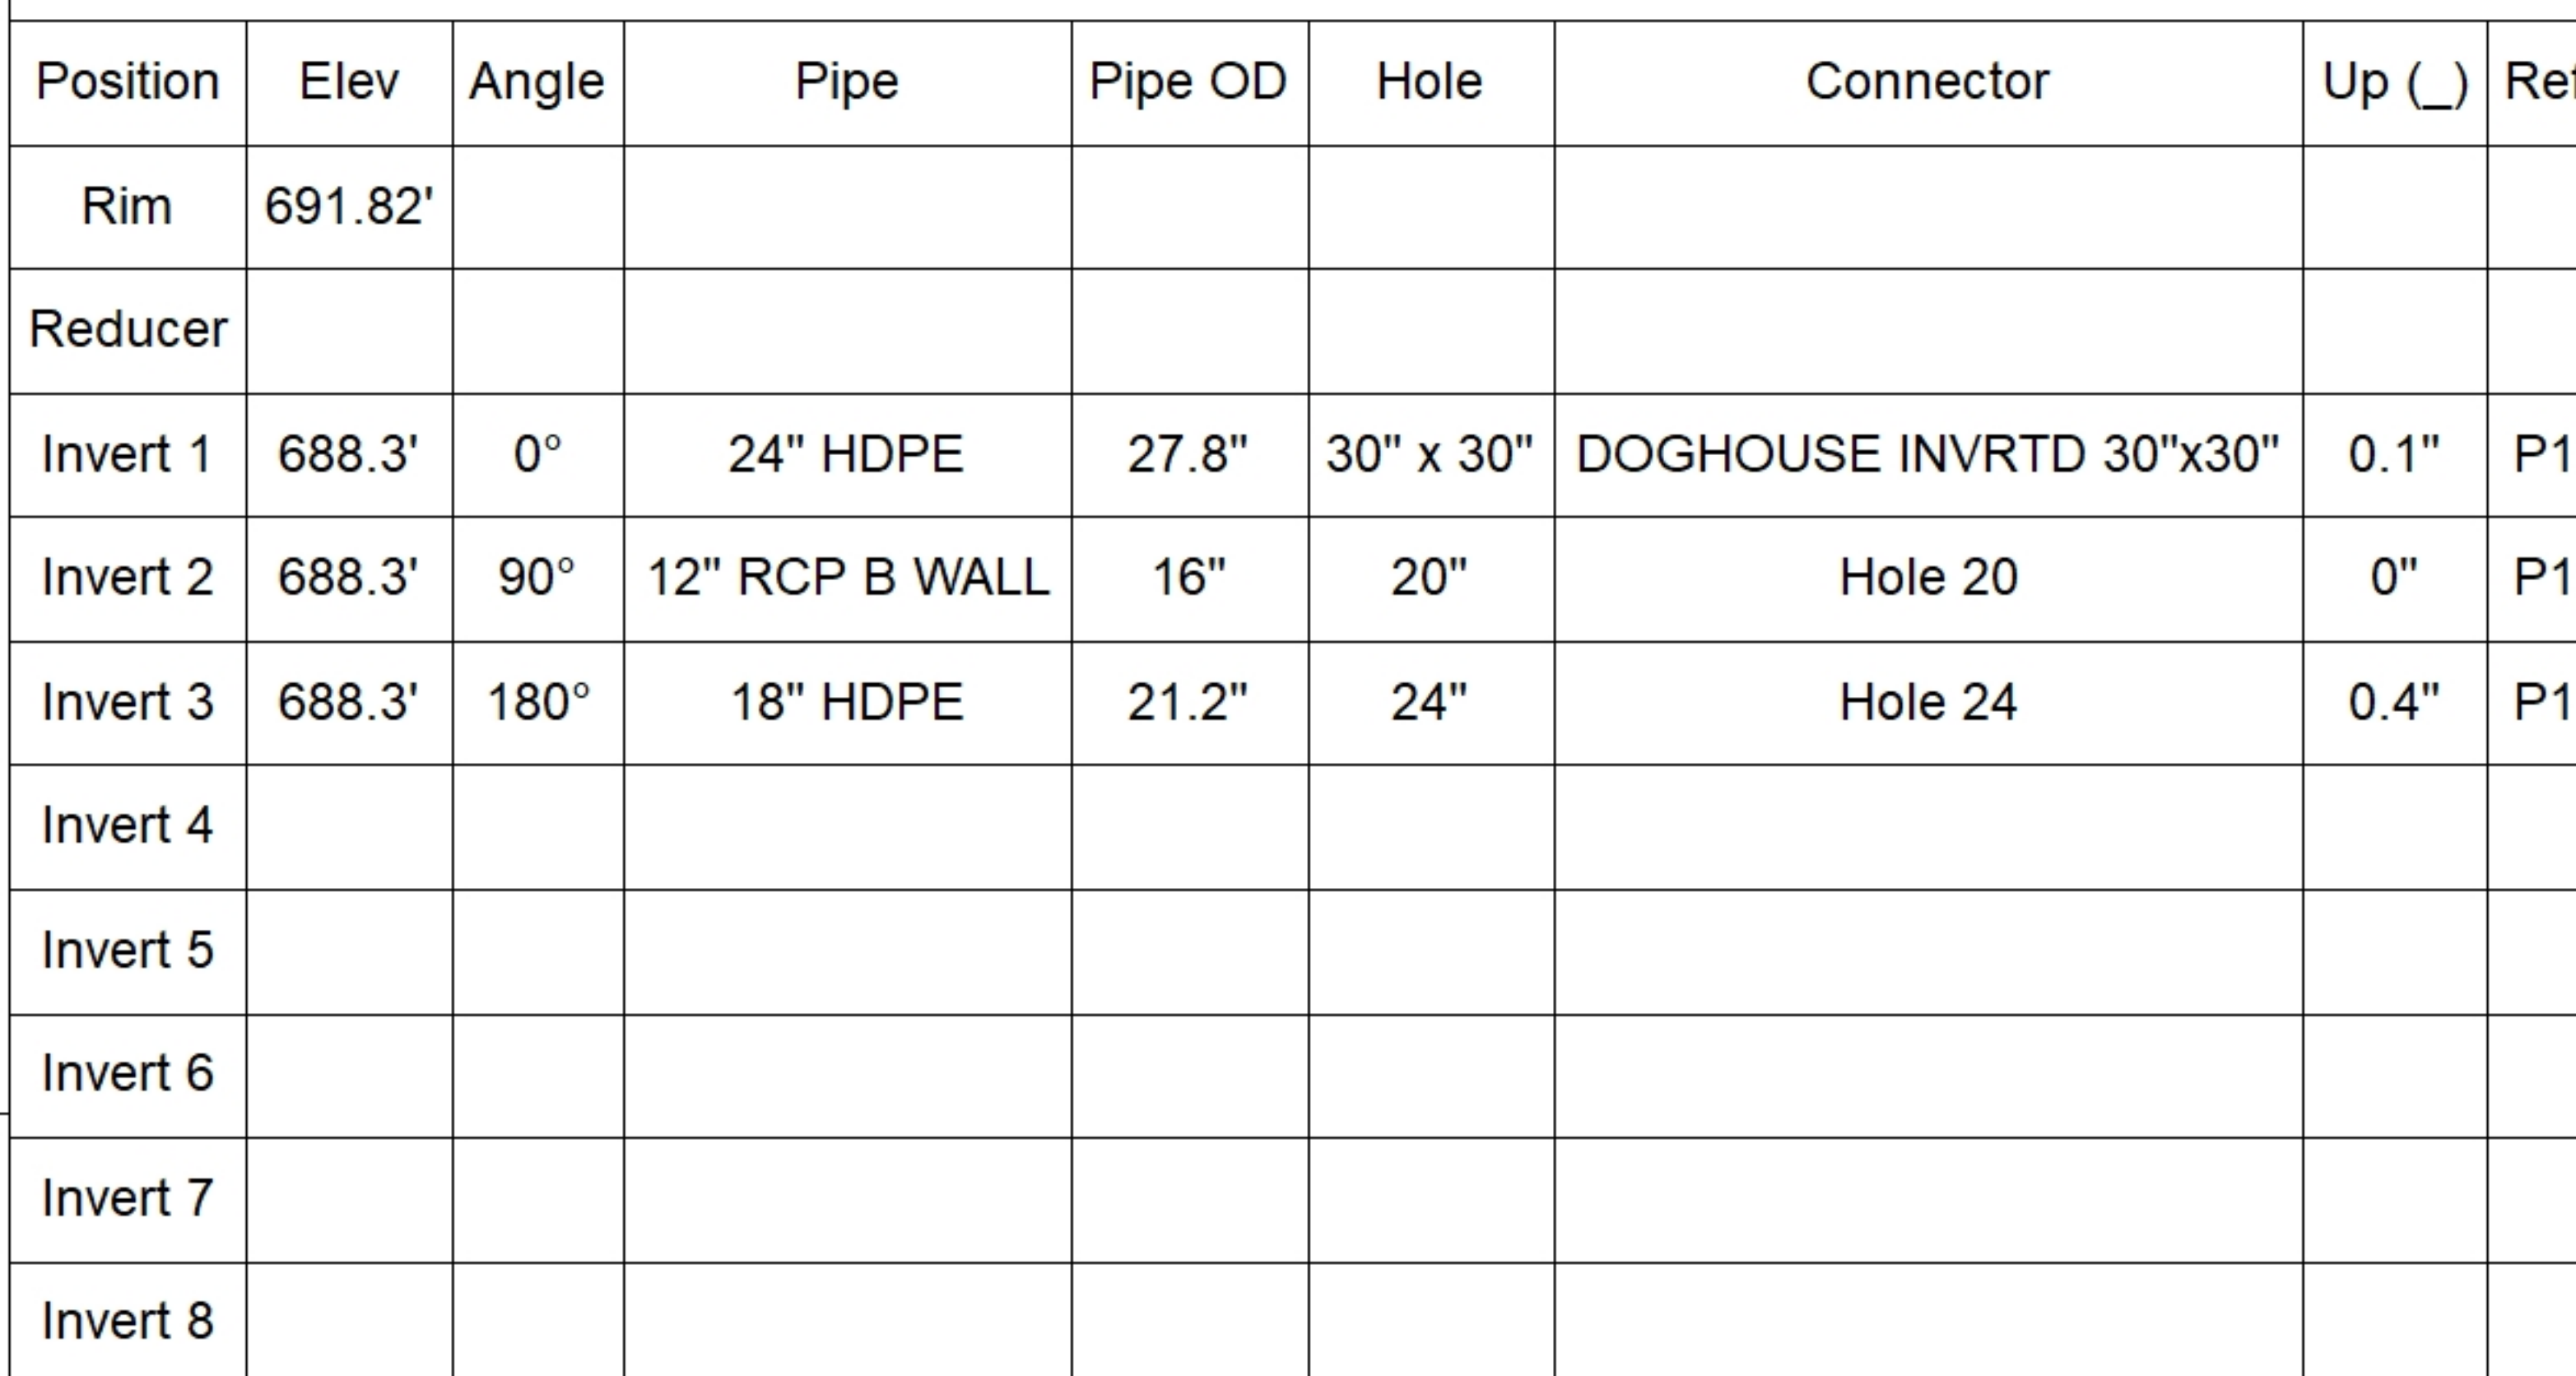

SUBMITTAL
APPROVED BY: