



Floor (Bot): 1025.023'
Overall Height: 10.917'
Slack: 0.72"

0 lb
2869 lb
3236 lb
9101 lb
0 lb
0 lb
0 lb
0 lb
0 lb


Structure Total: 15206 lb

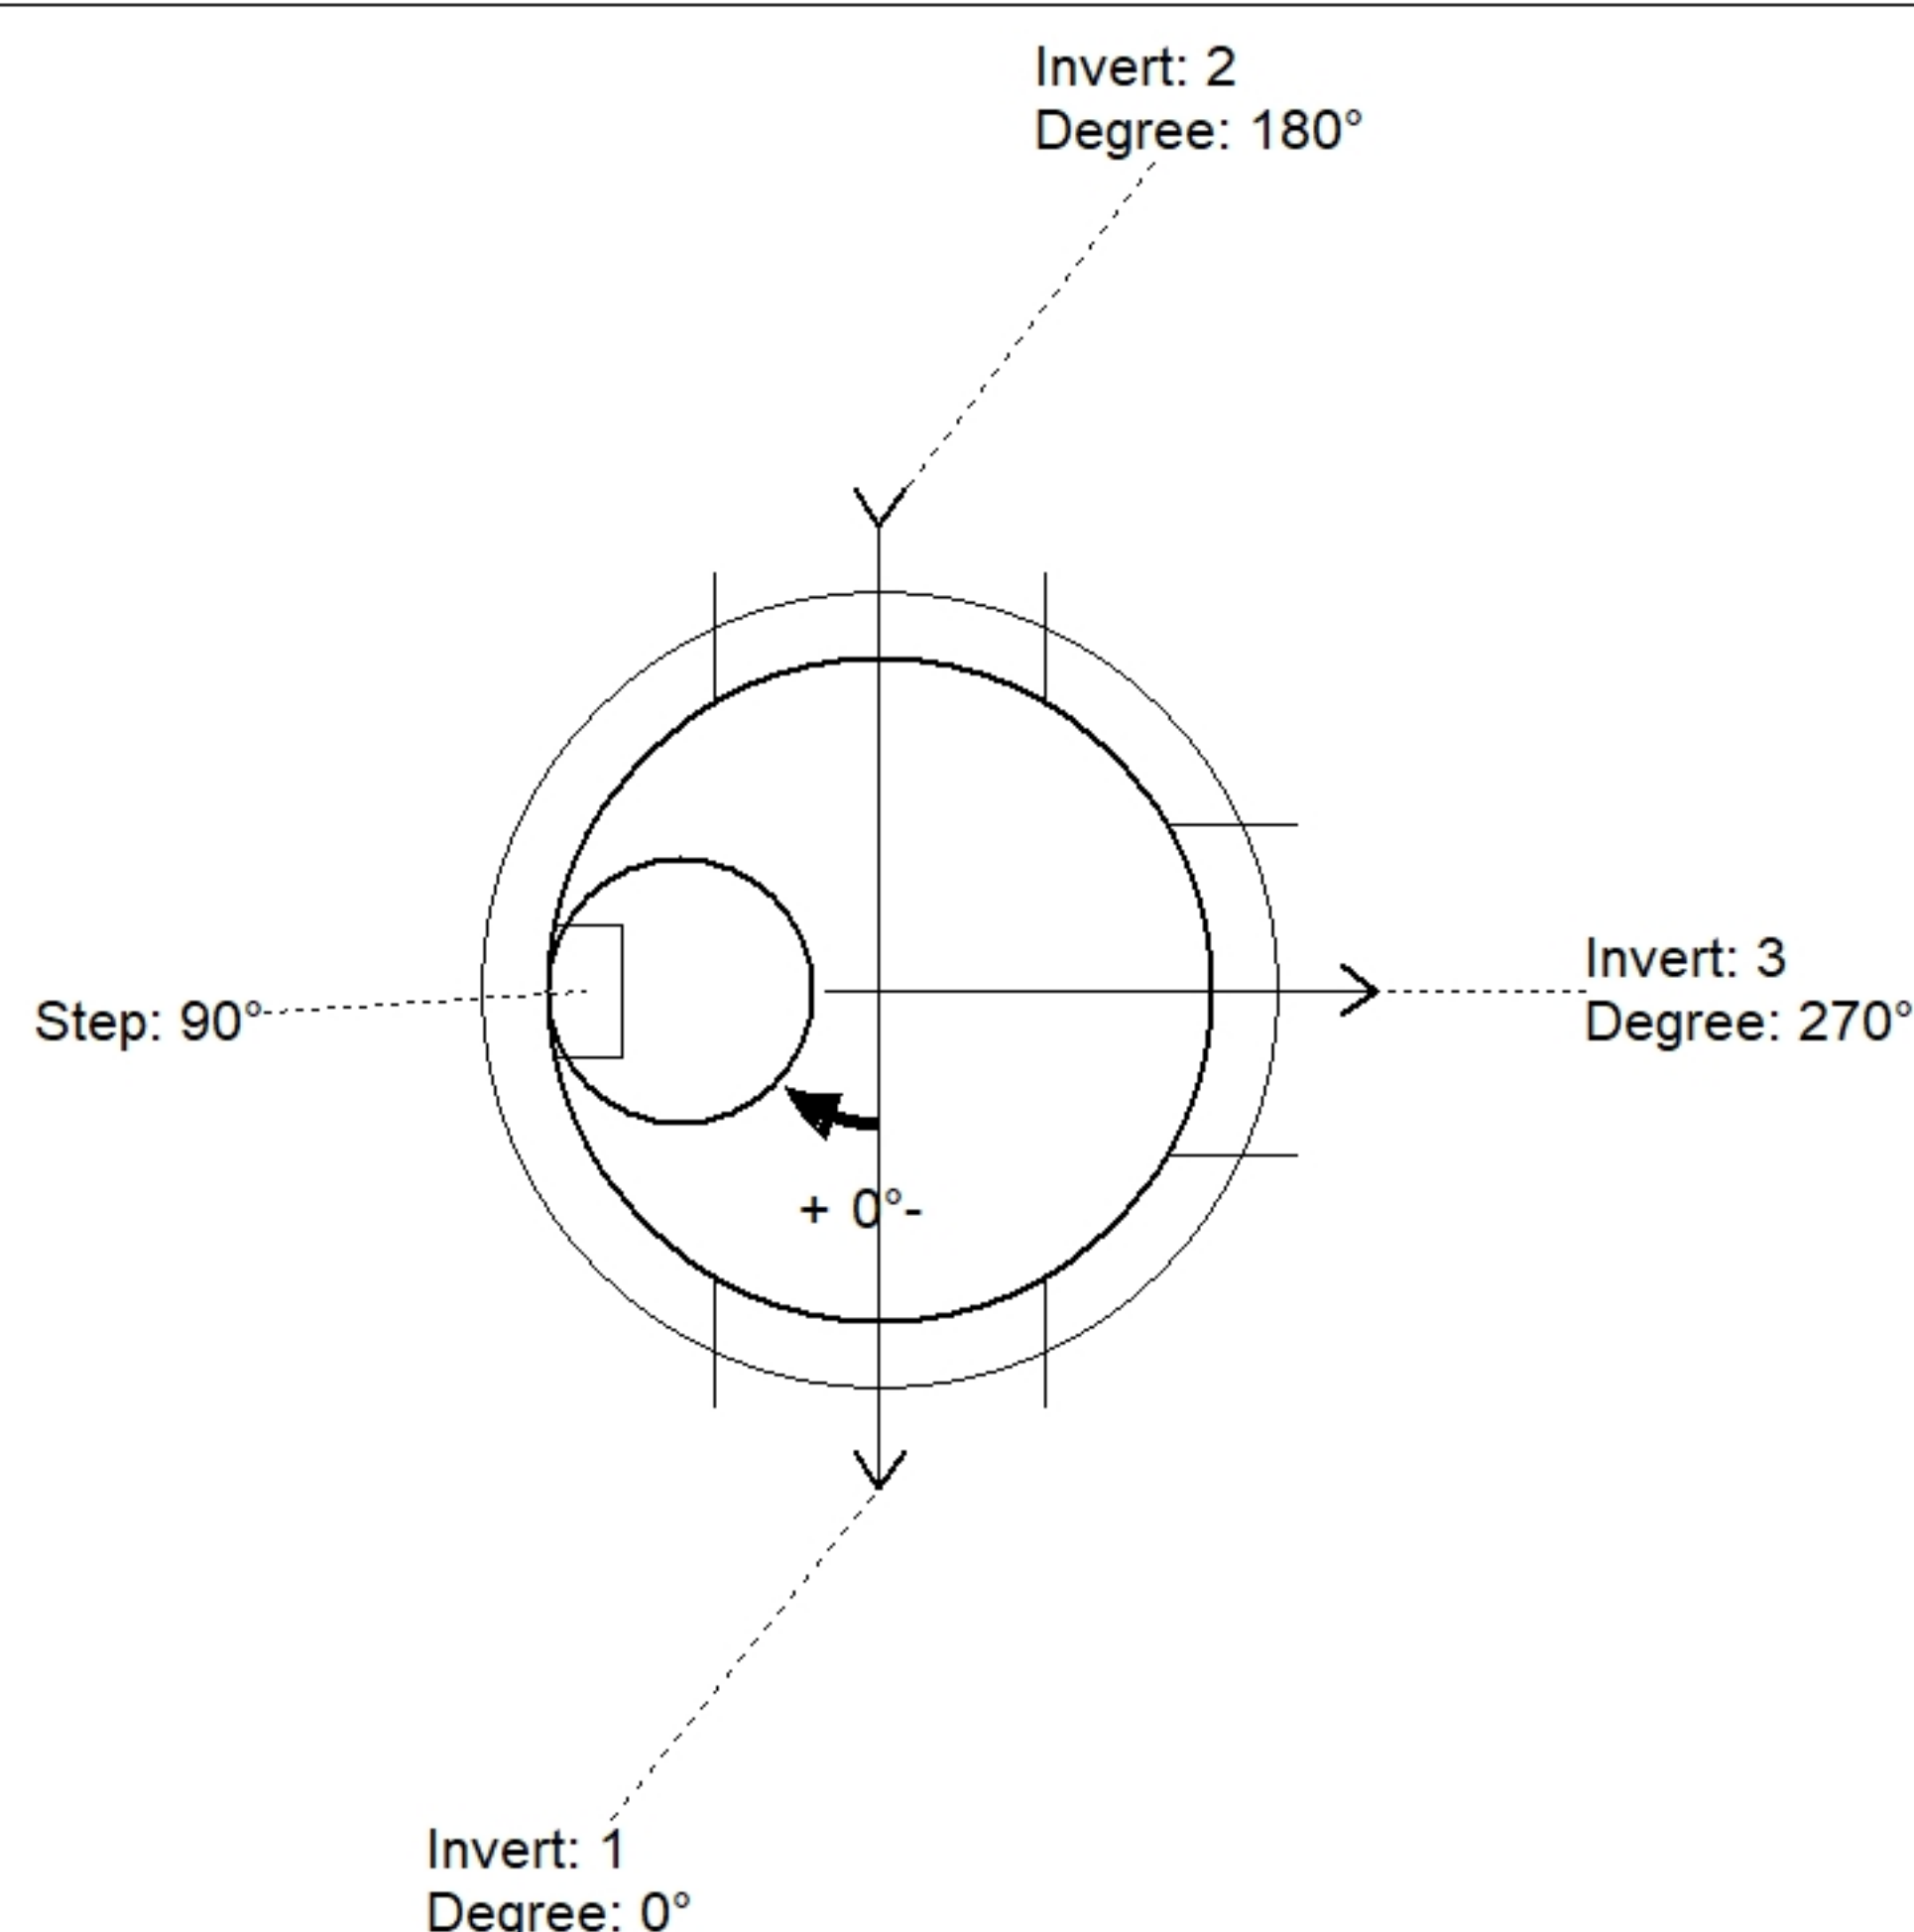

Position	Elev	Angle	Pipe	Pipe OD	Hole	Connector	Up ()	Ref
Rim	1036'							
Reducer								
Invert 1	1027.69'	0°	24" HDPE	27.8"	30"	Hole 30	22.1"	P1
Invert 2	1027.69'	180°	24" HDPE	27.8"	30"	Hole 30	22.1"	P1
Invert 3	1029.42'	270°	24" HDPE	27.8"	30" x 29"	DOGHOUSE INVRTD 30"x29"	42.86"	P1
Invert 4								
Invert 5								
Invert 6								
Invert 7								
Invert 8								

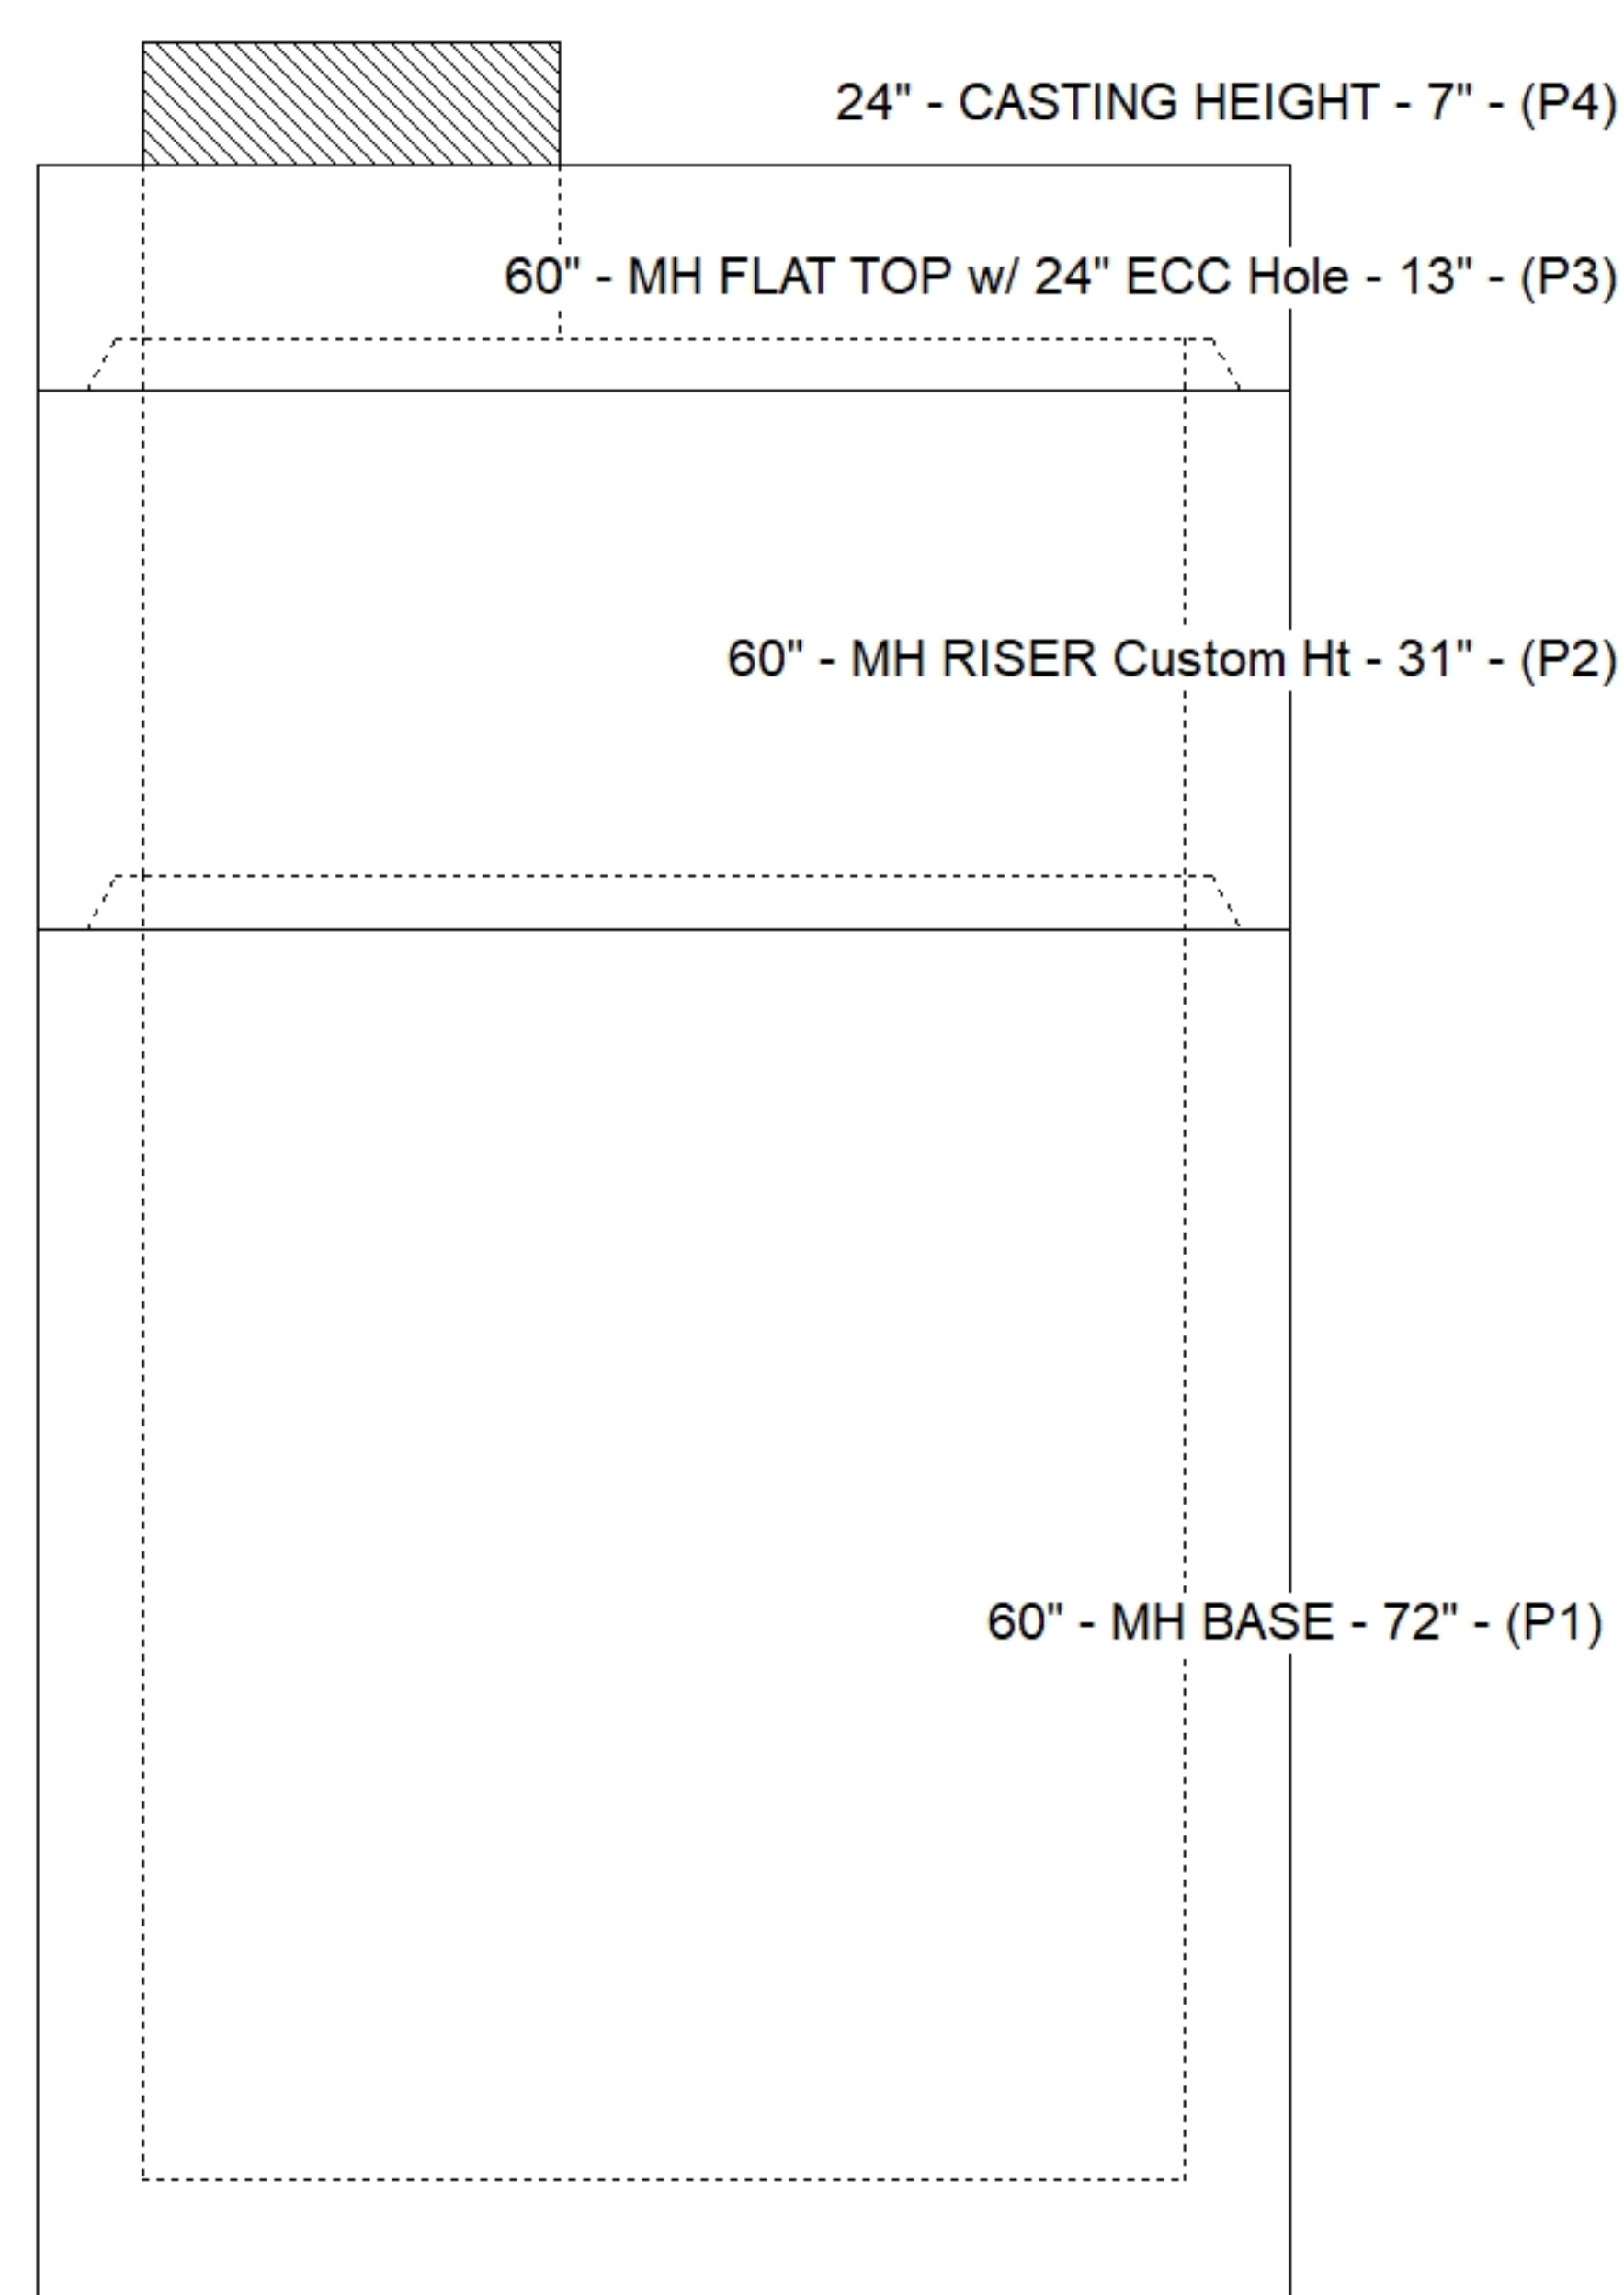

Default - Interior Dimensions

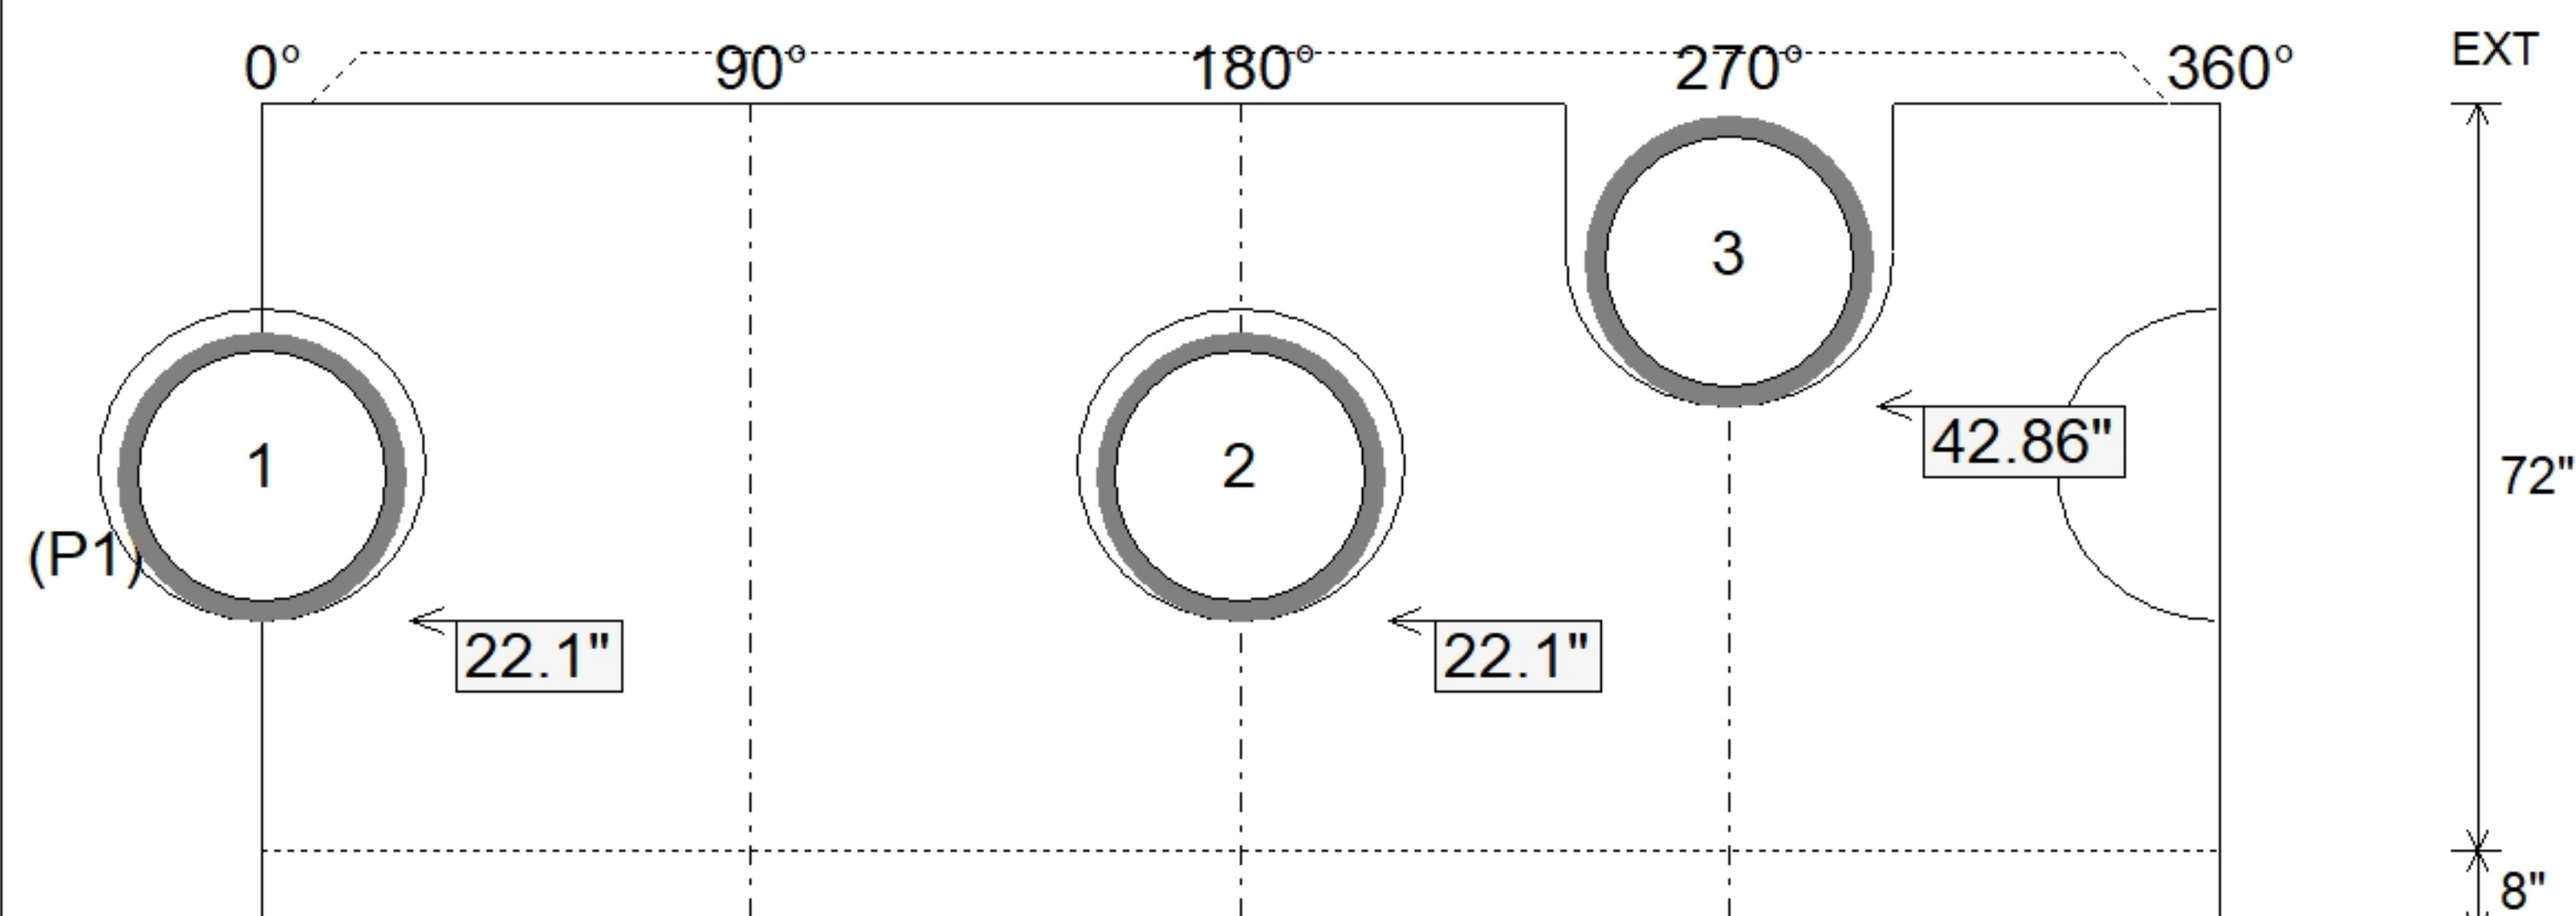

SUBMITTAL
APPROVED BY: