





Floor (Bot): 1031.68'
Overall Height: 5.75'
Slack: 0.84"


Structure Total: 5721 lb

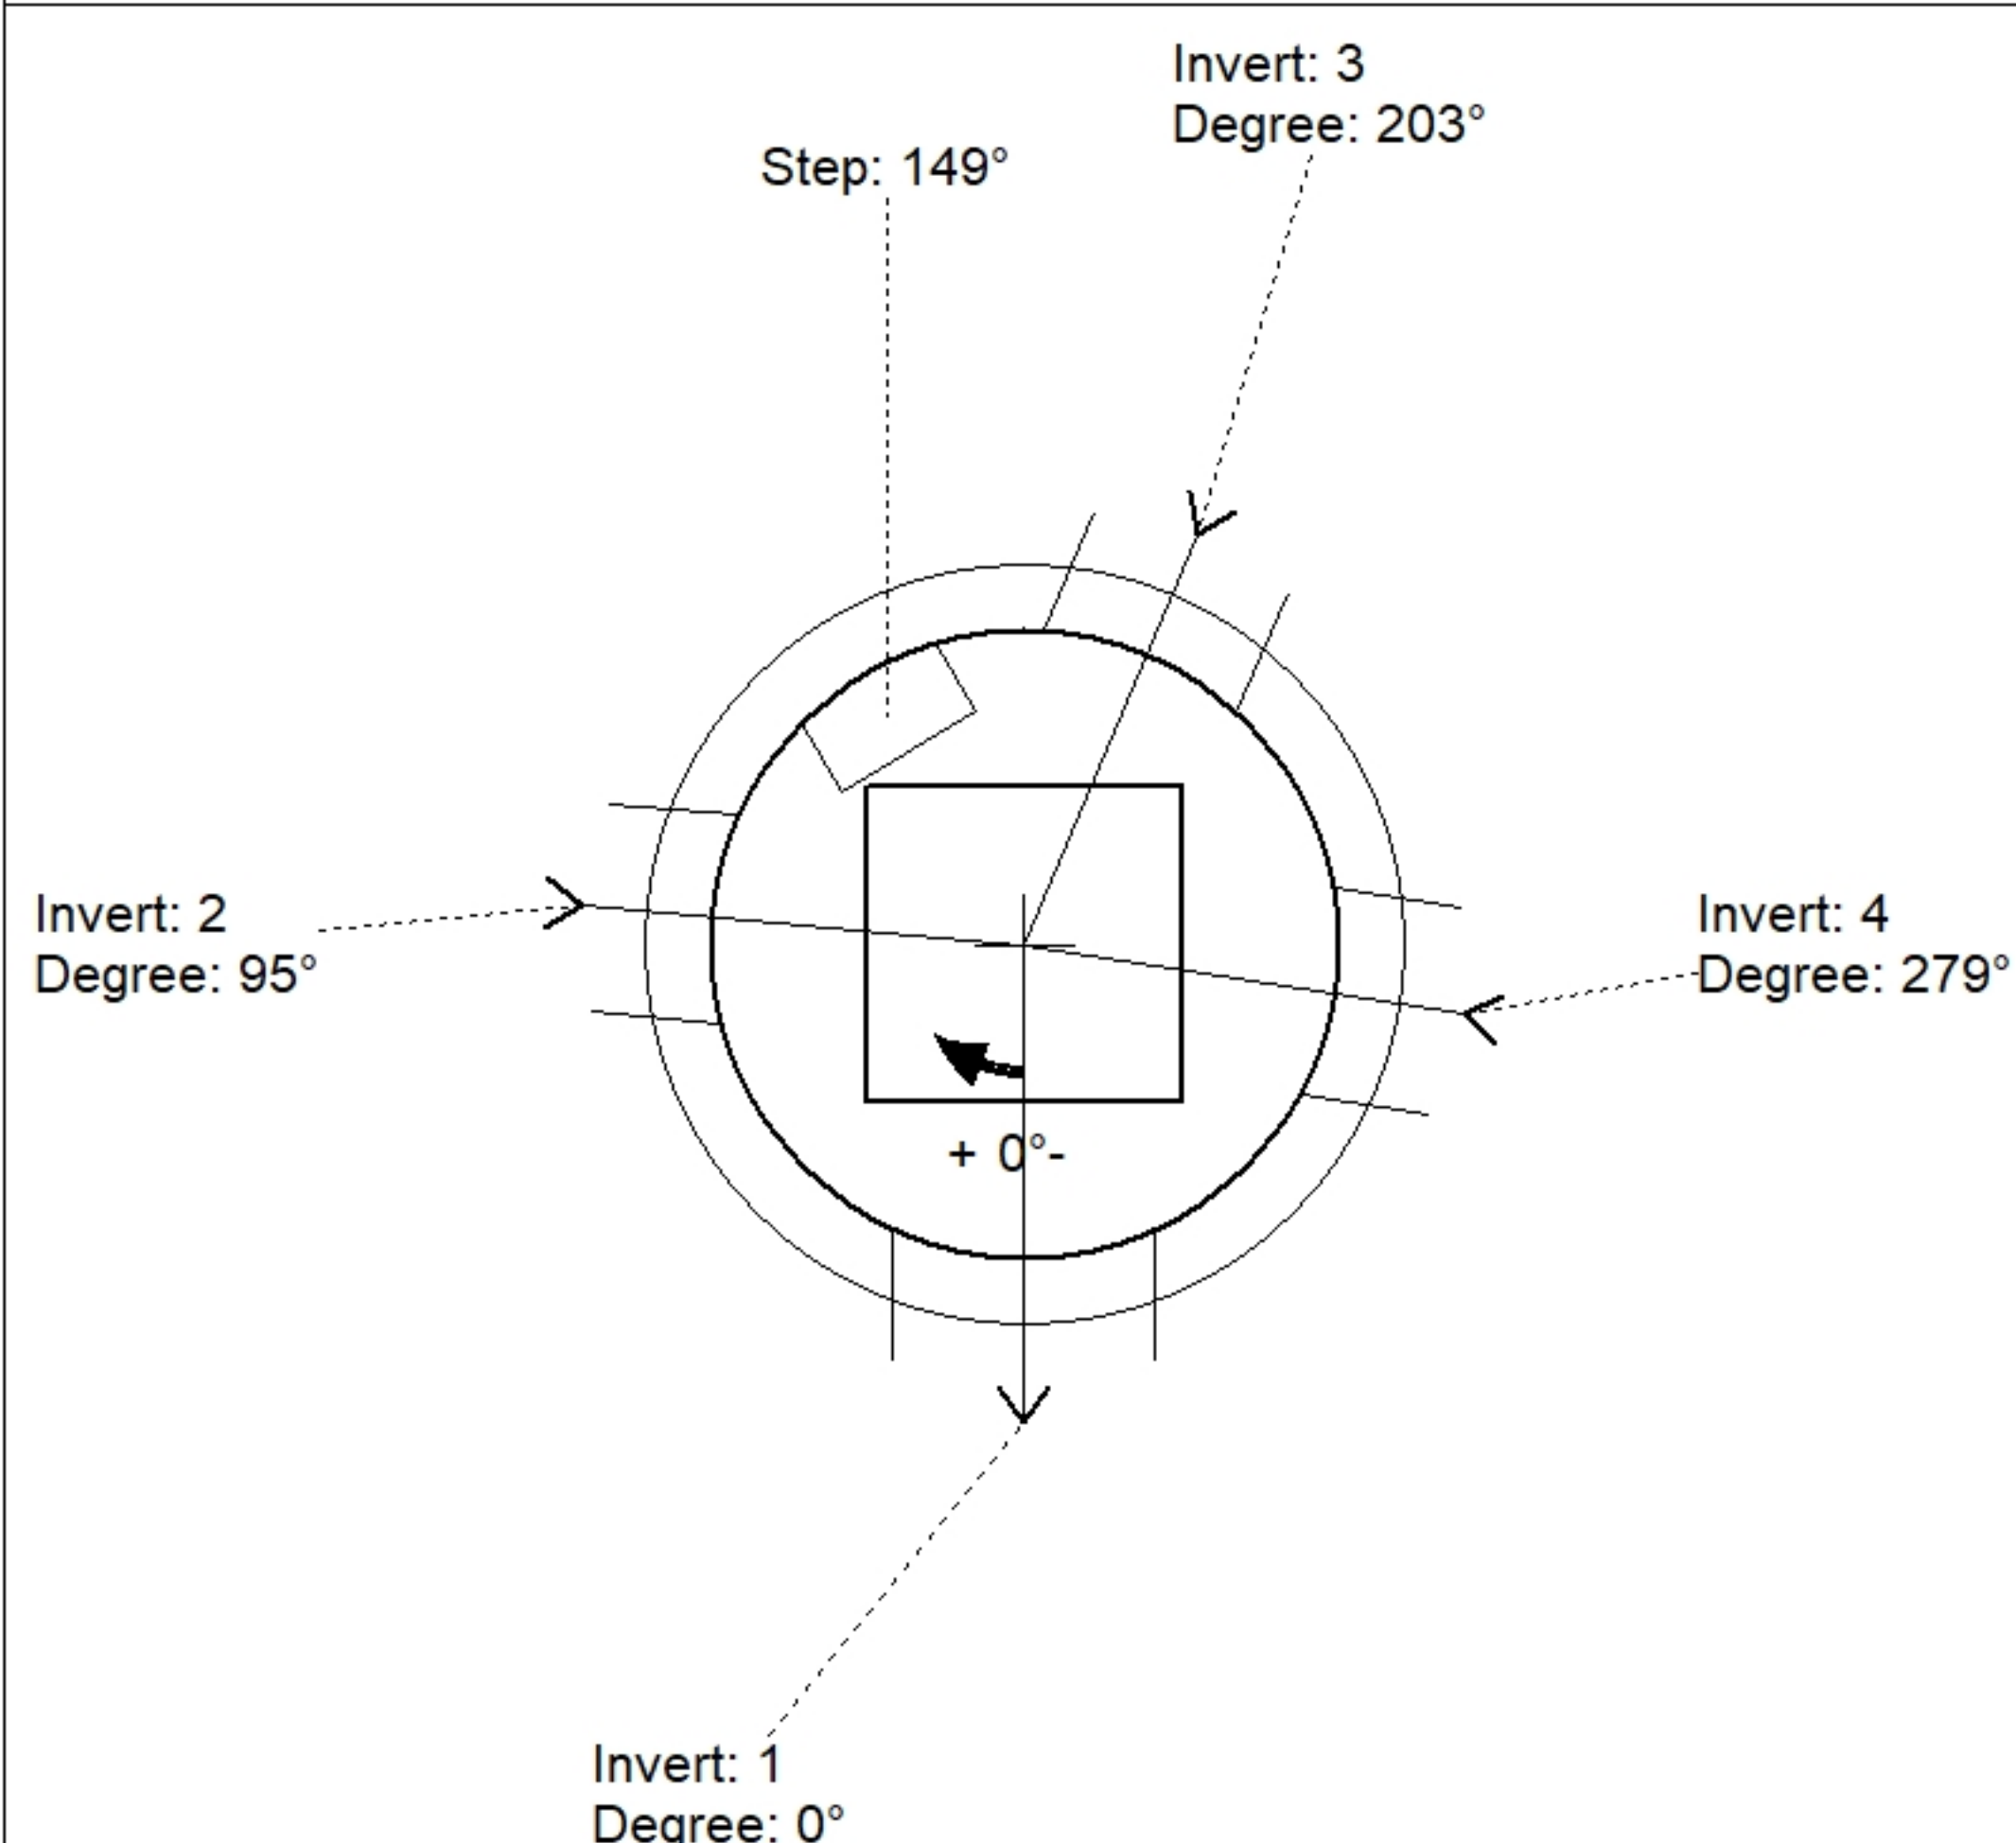

Position	Elev	Angle	Pipe	Pipe OD	Hole	Connector	Up (')	Ref
Rim	1037.5'							
Reducer								
Invert 1	1032.18'	0°	15" HDPE	17.6"	20"	Hole 20	-1.3"	P1
Invert 2	1032.18'	95°	12" HDPE	14.5"	16"	Hole 16	-1.25"	P1
Invert 3	1032.18'	203°	12" HDPE	14.5"	16"	Hole 16	-1.25"	P1
Invert 4	1032.18'	279°	12" HDPE	14.5"	16"	Hole 16	-1.25"	P1
Invert 5								
Invert 6								
Invert 7								
Invert 8								

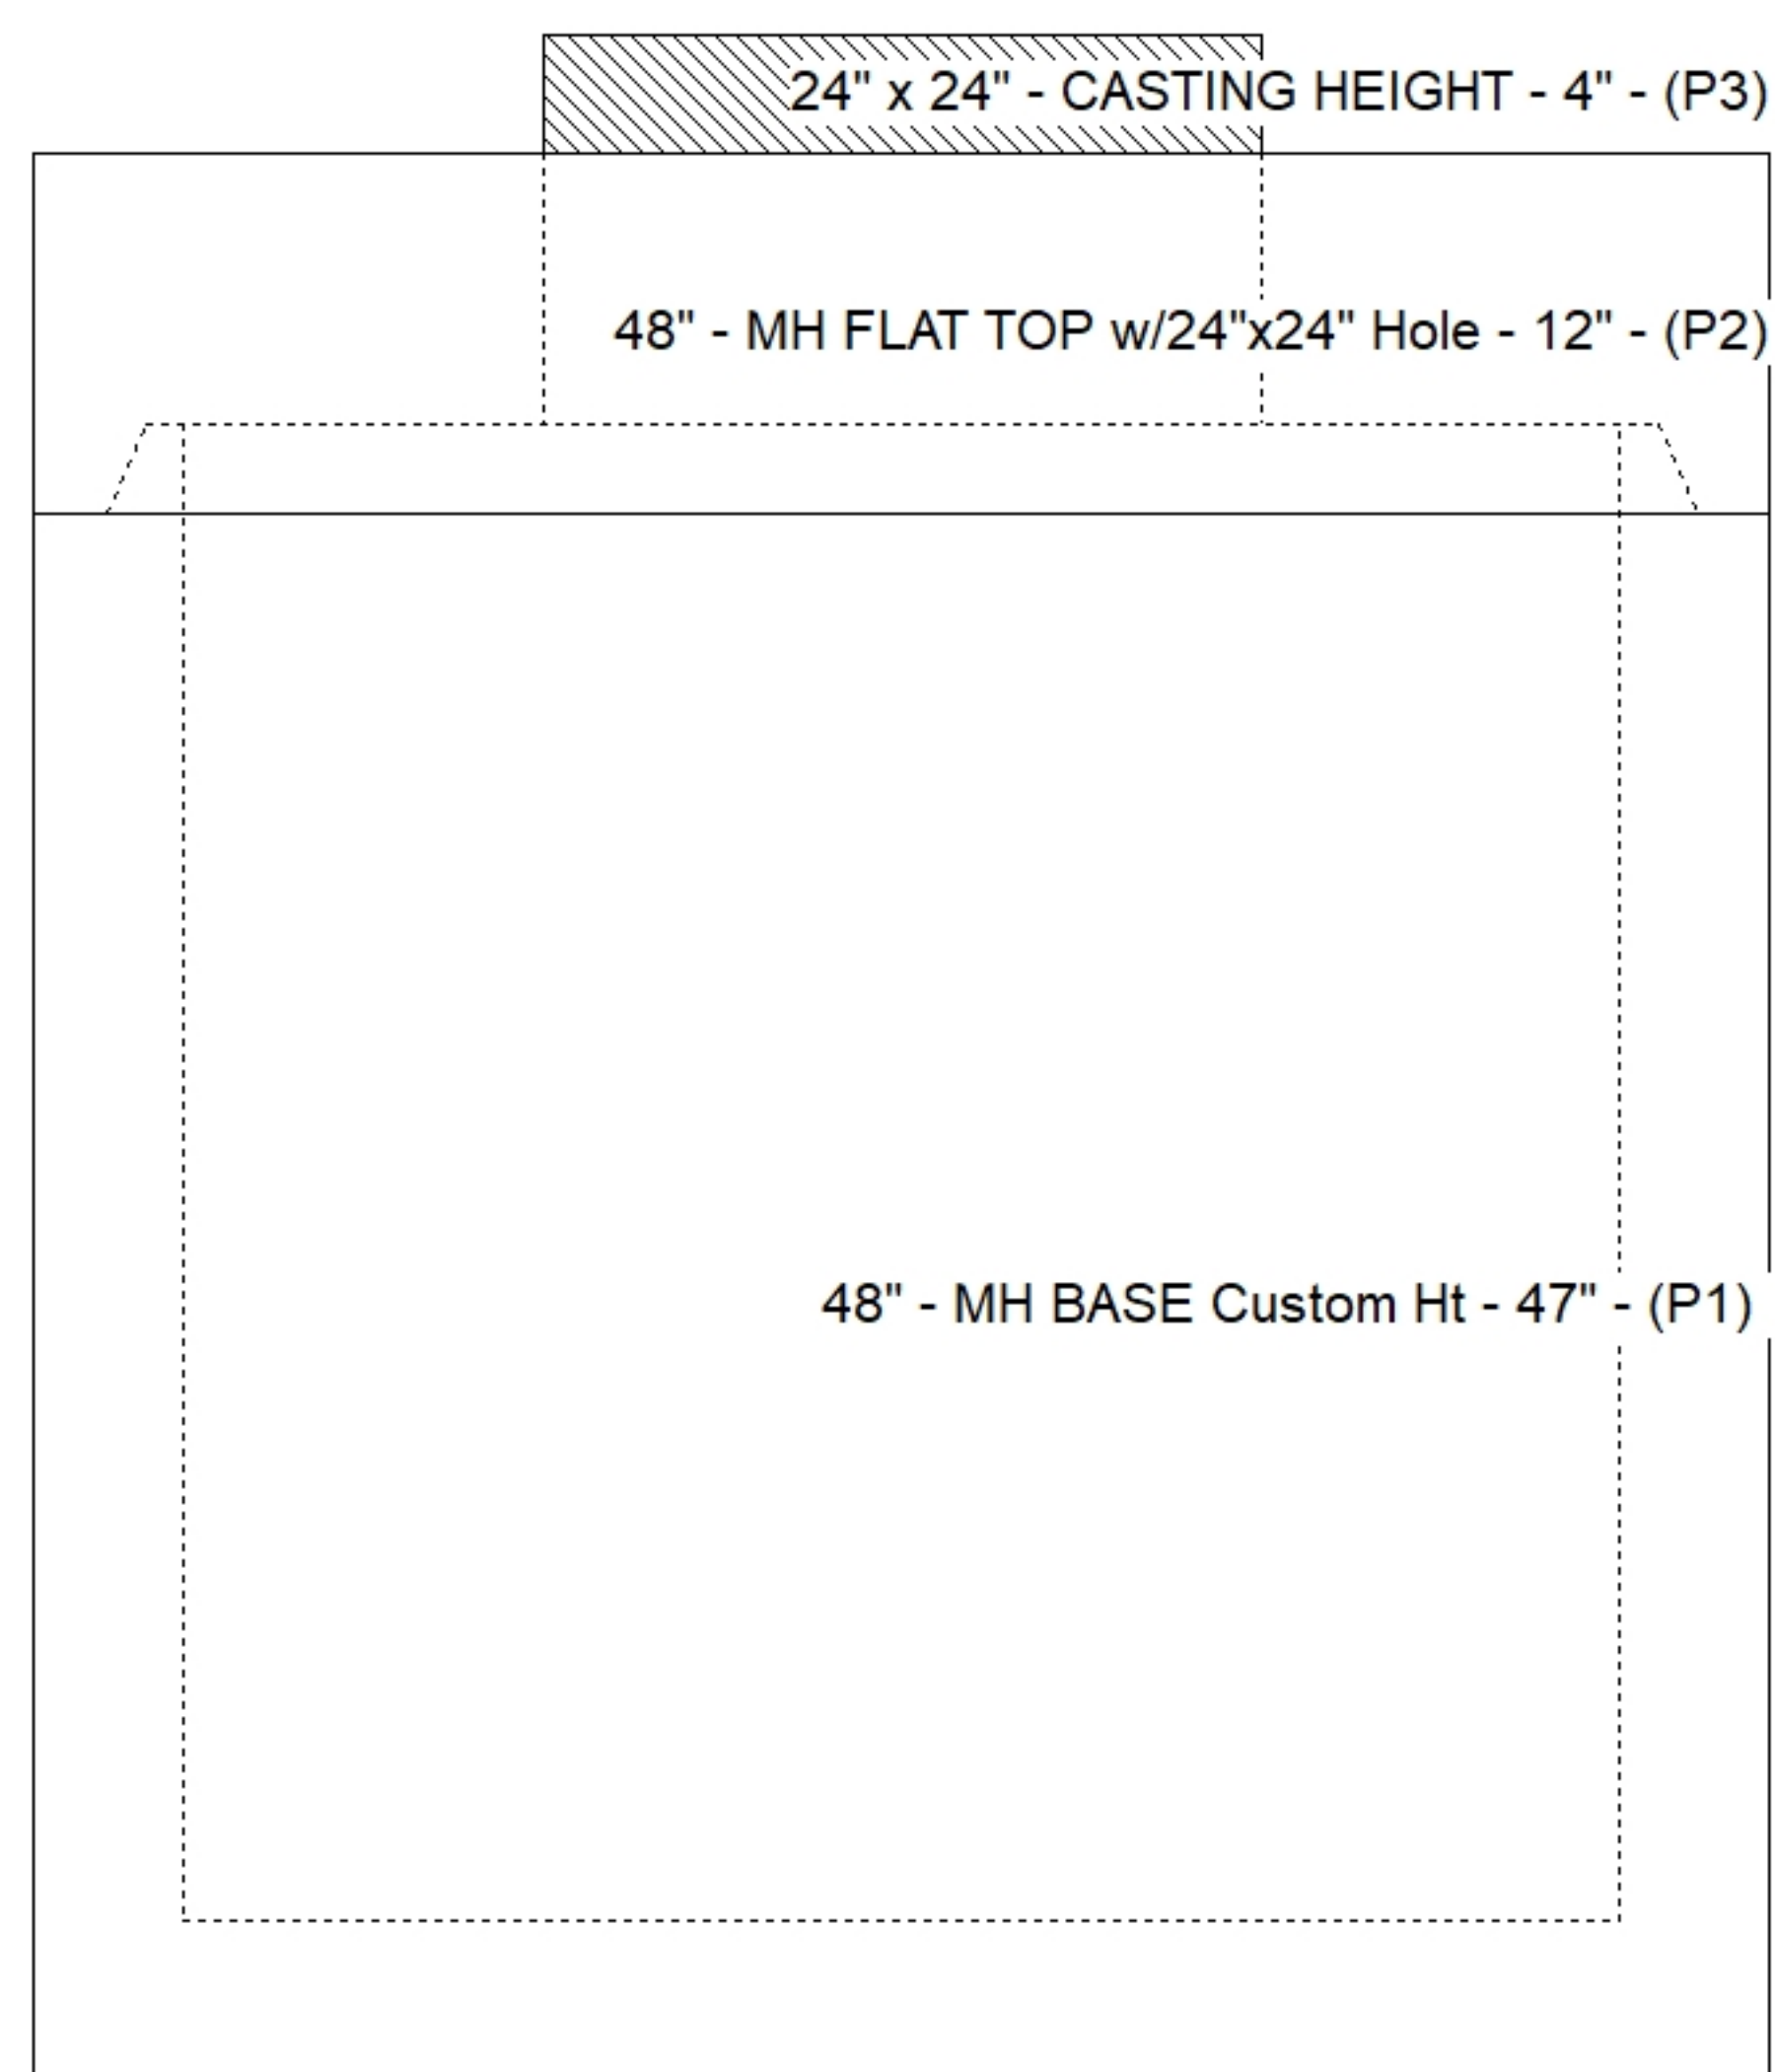

Default - Interior Dimensions

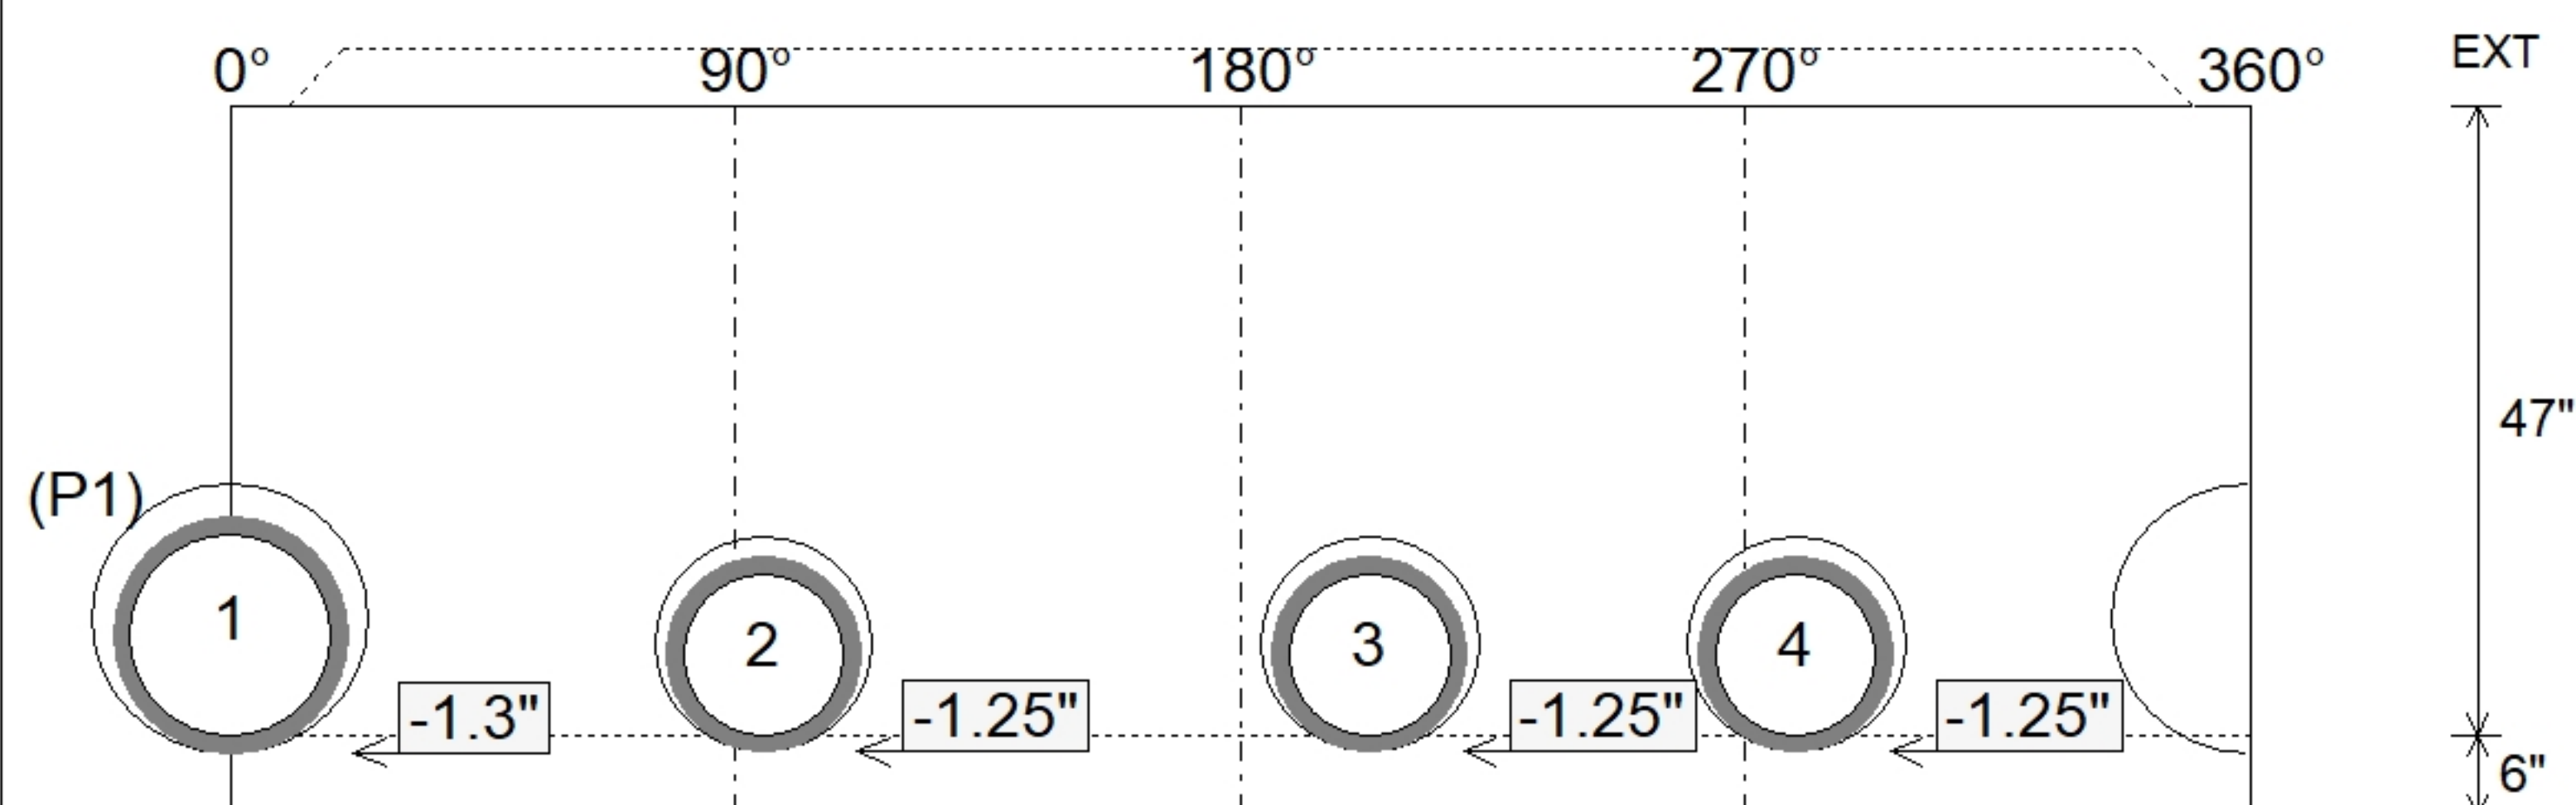

SUBMITTAL
APPROVED BY: