





Floor (Bot): 1029.393'
Overall Height: 5.292'
Slack: 0.78"


Structure Total: 14479 lb

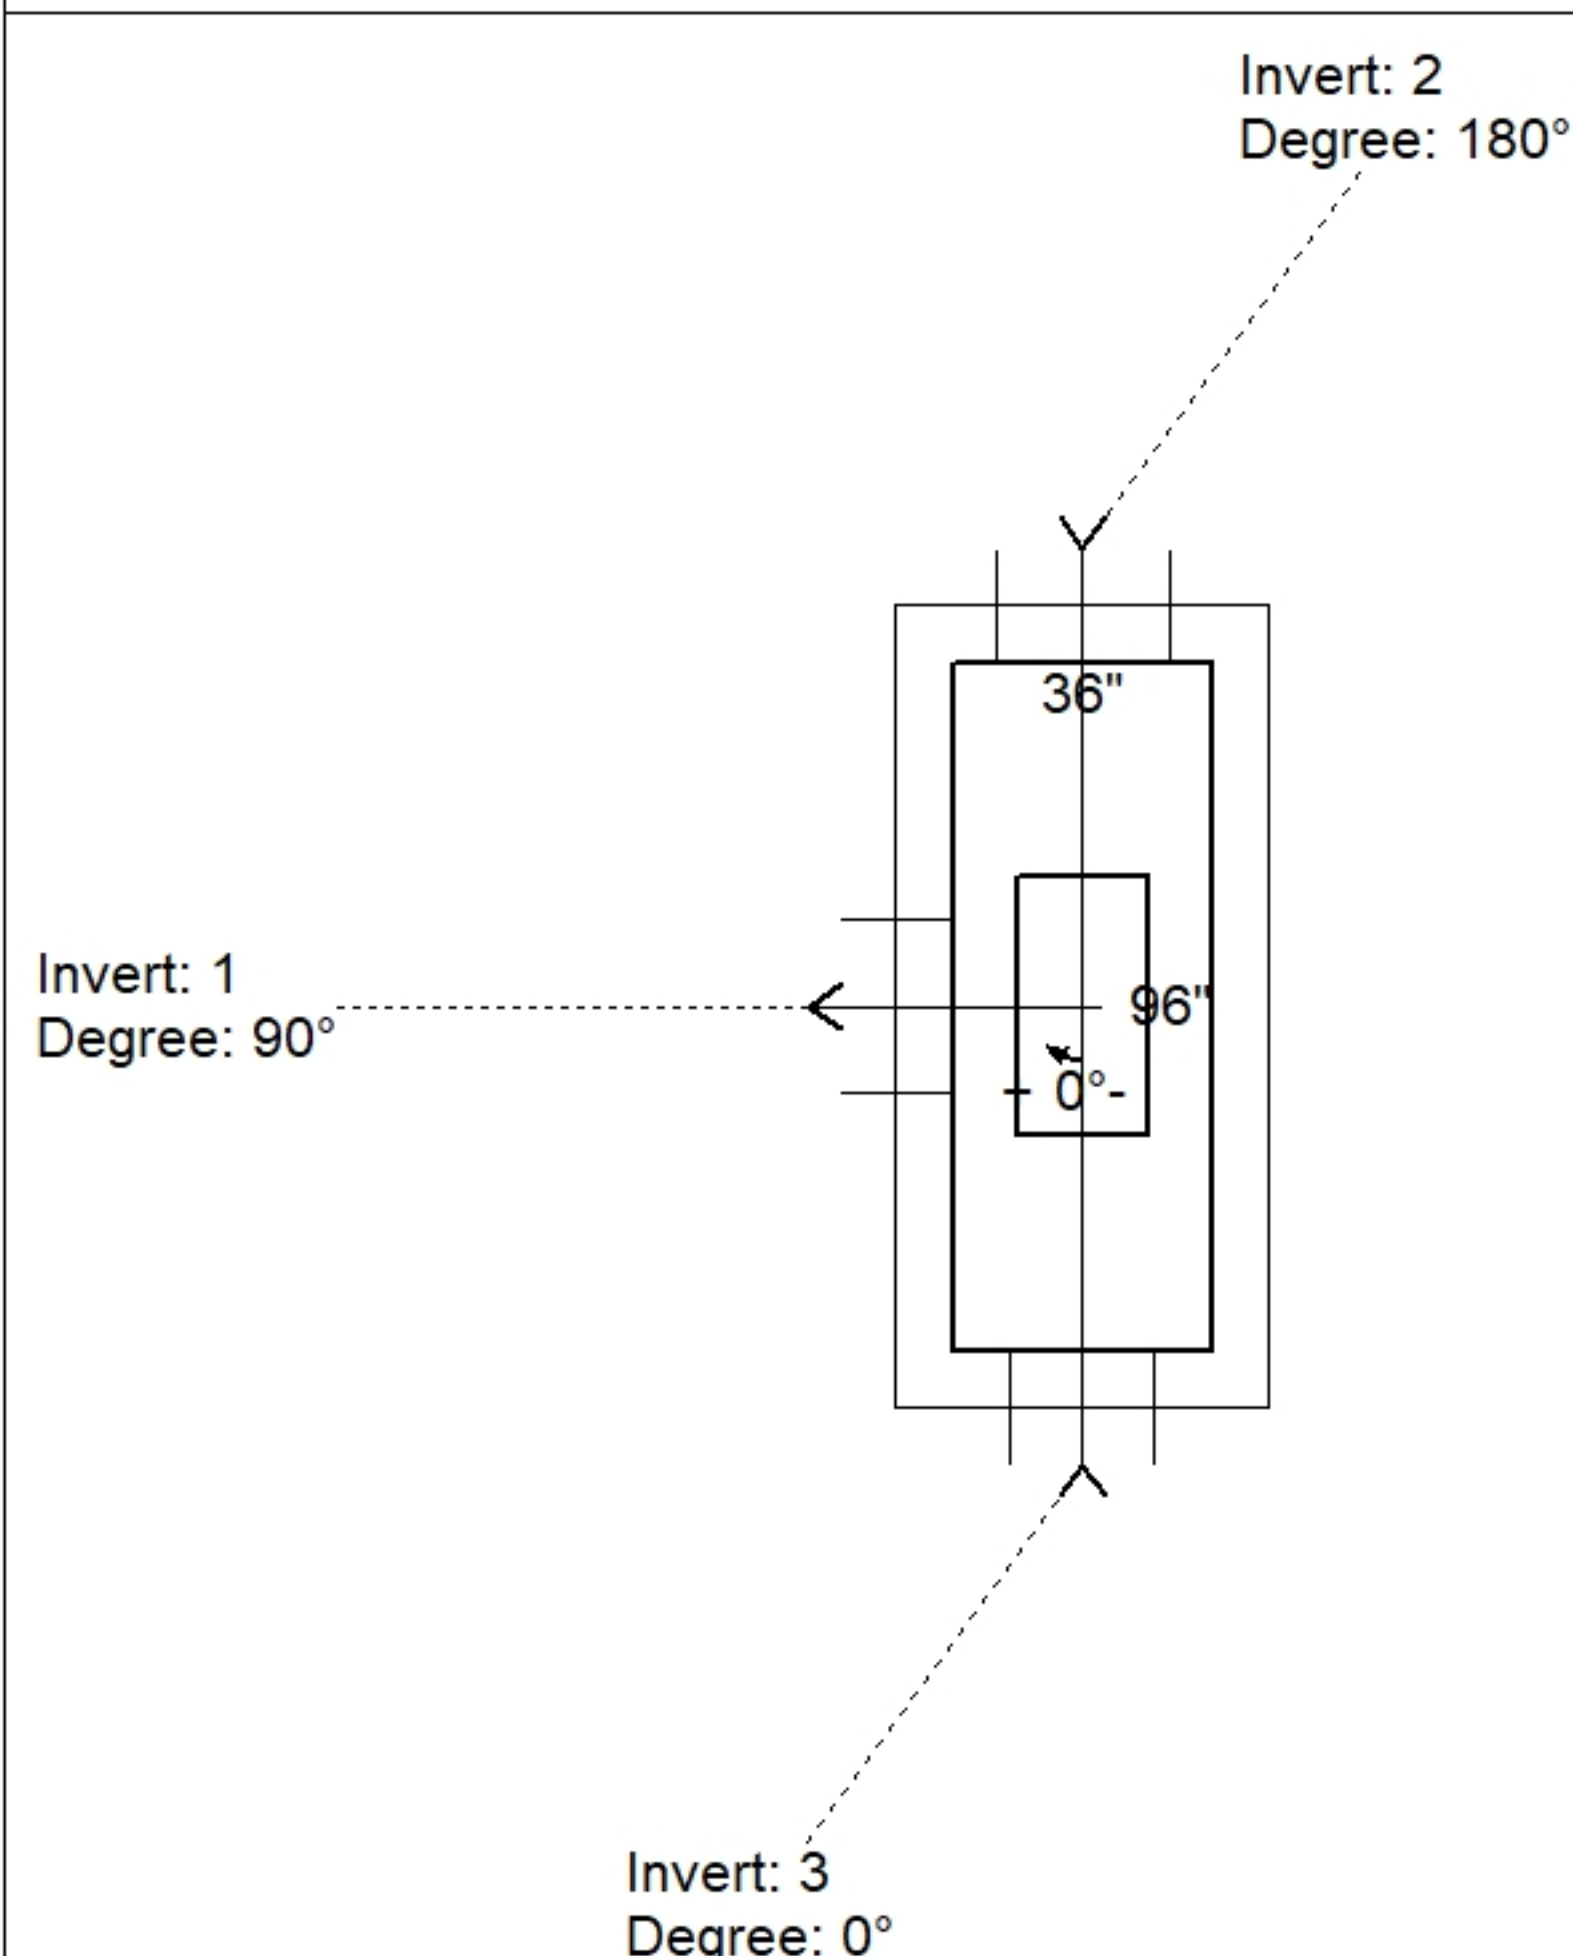

Position	Elev	Angle	Pipe	Pipe OD	Hole	Connector	Up ()	Ref
Rim	1034.75'							
Reducer								
Invert 1	1030.06'	90°	18" HDPE	21.2"	24"	Hole 24	-1.6"	P1
Invert 2	1030.06'	180°	18" HDPE	21.2"	24"	Hole 24	-1.6"	P1
Invert 3	1030.06'	0°	15" HDPE	17.6"	20"	Hole 20	-1.3"	P1
Invert 4								
Invert 5								
Invert 6								
Invert 7								
Invert 8								

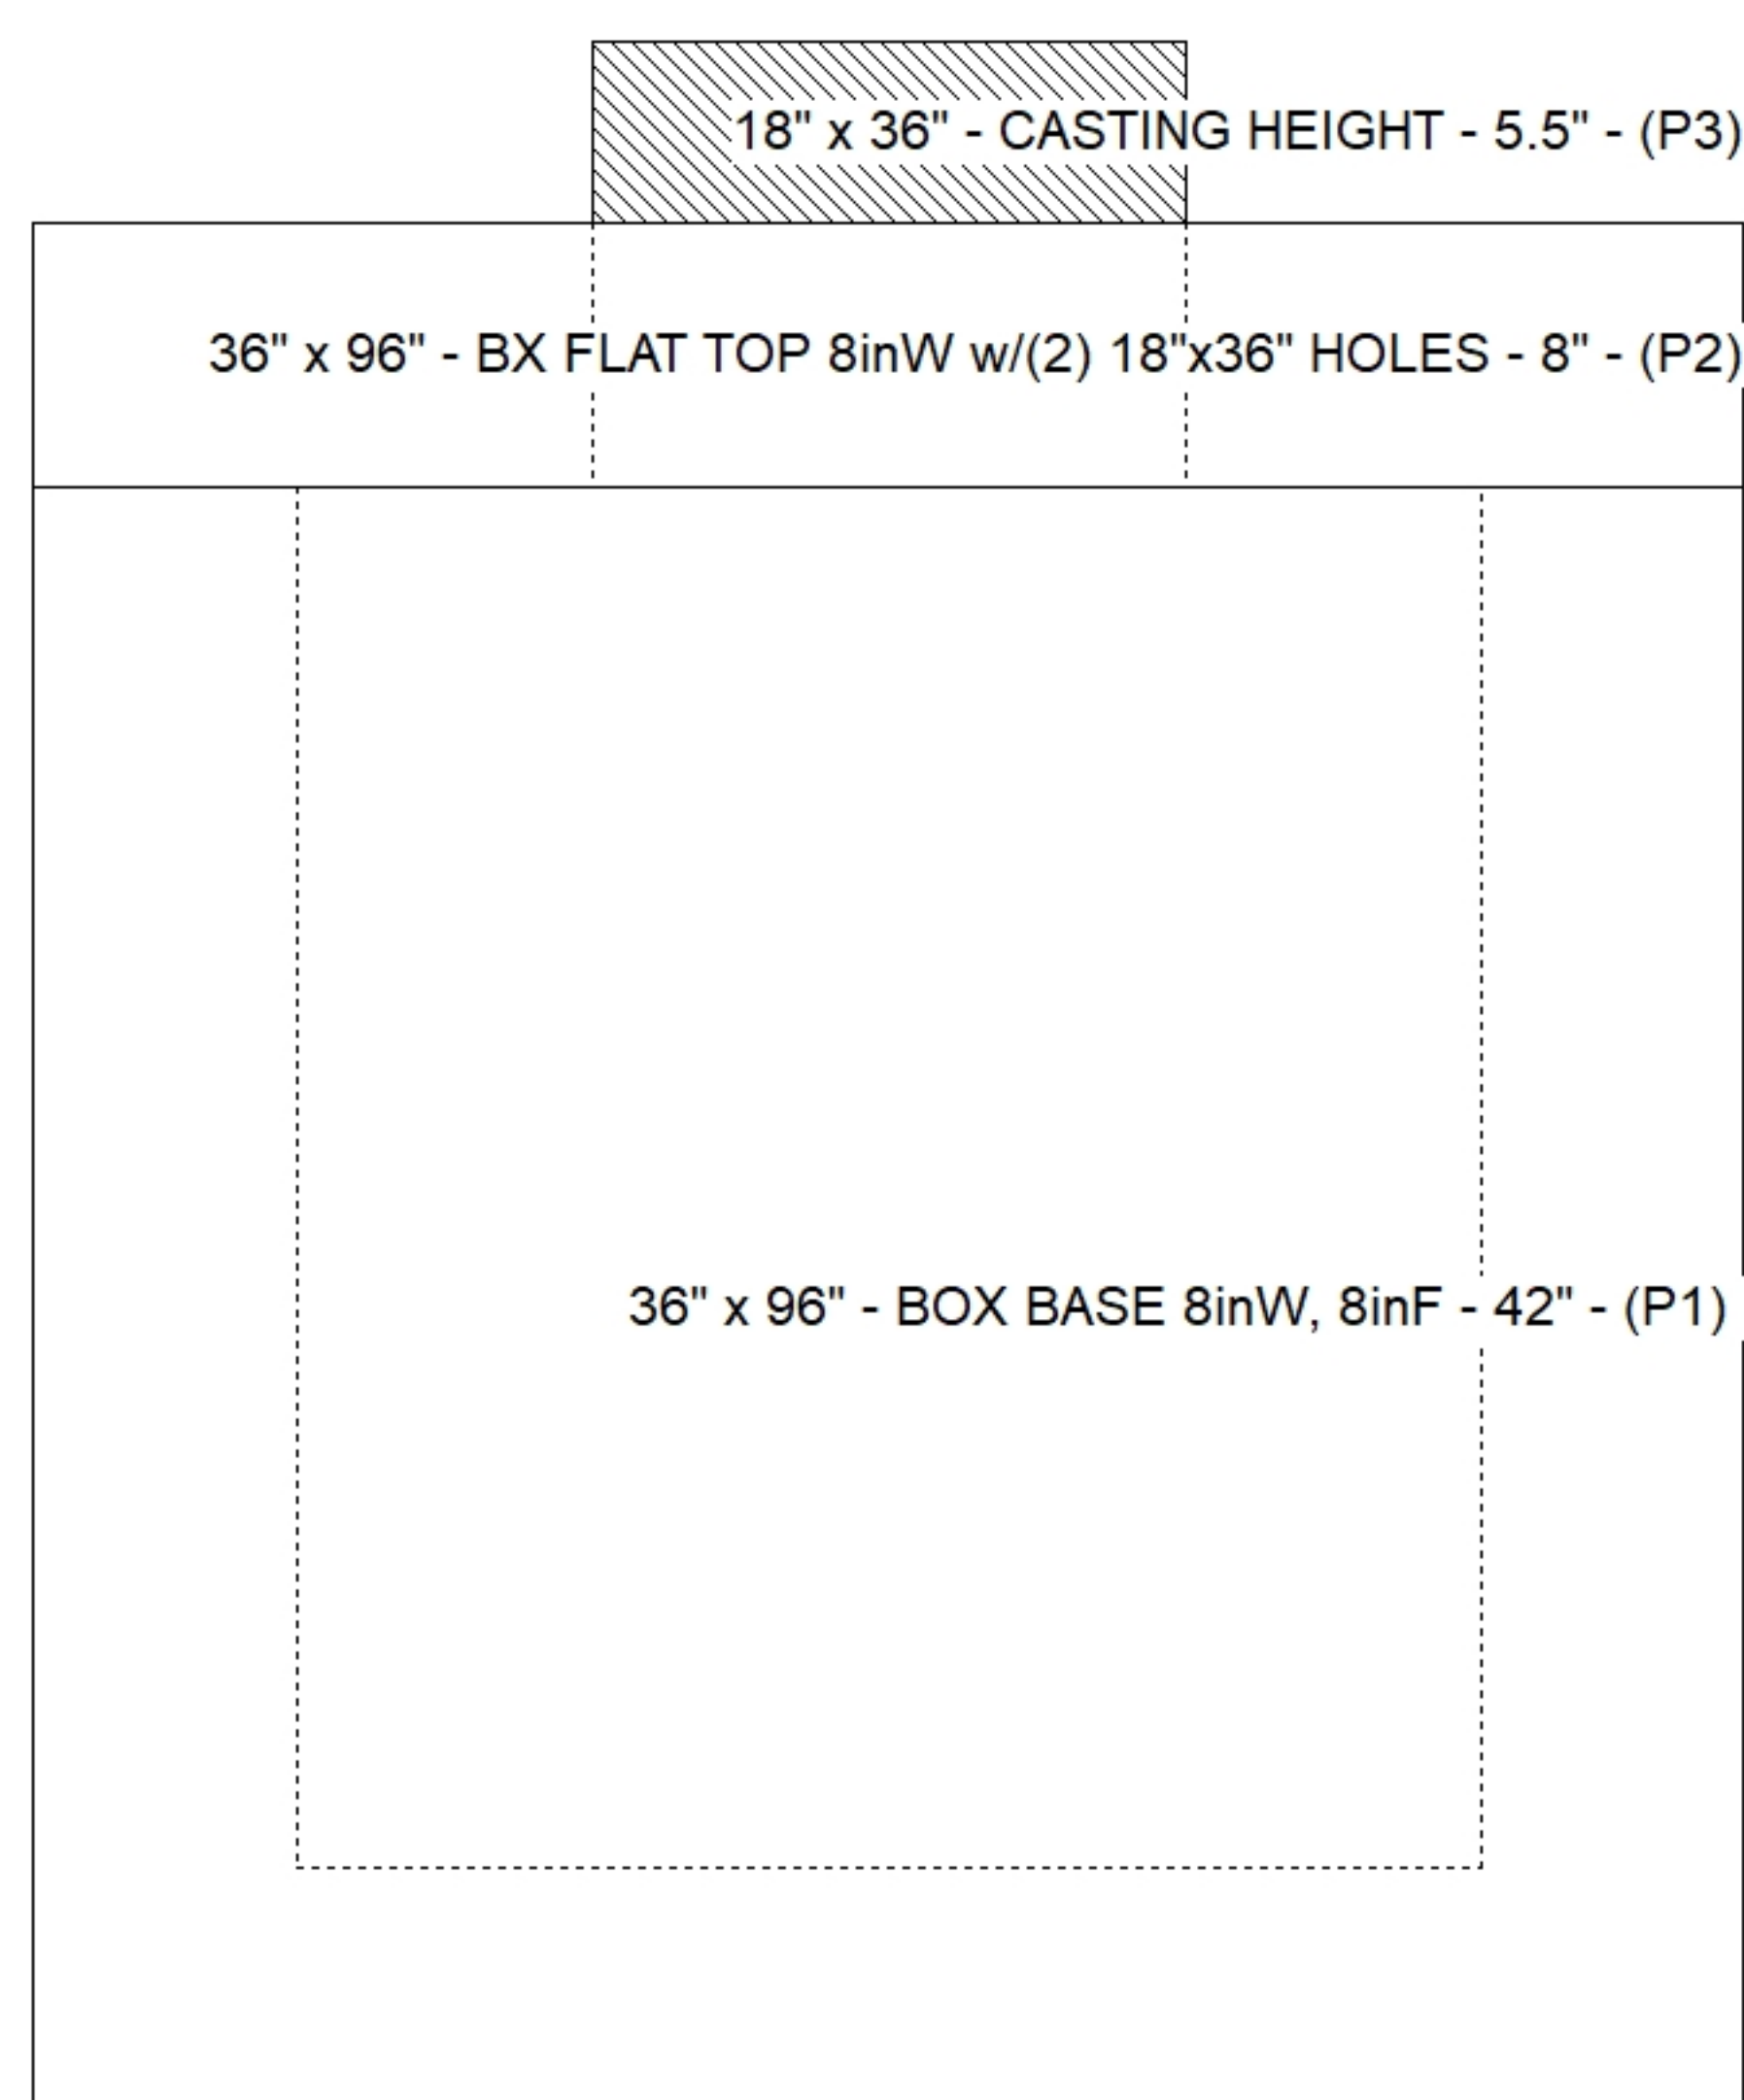

Default - Interior Dimensions

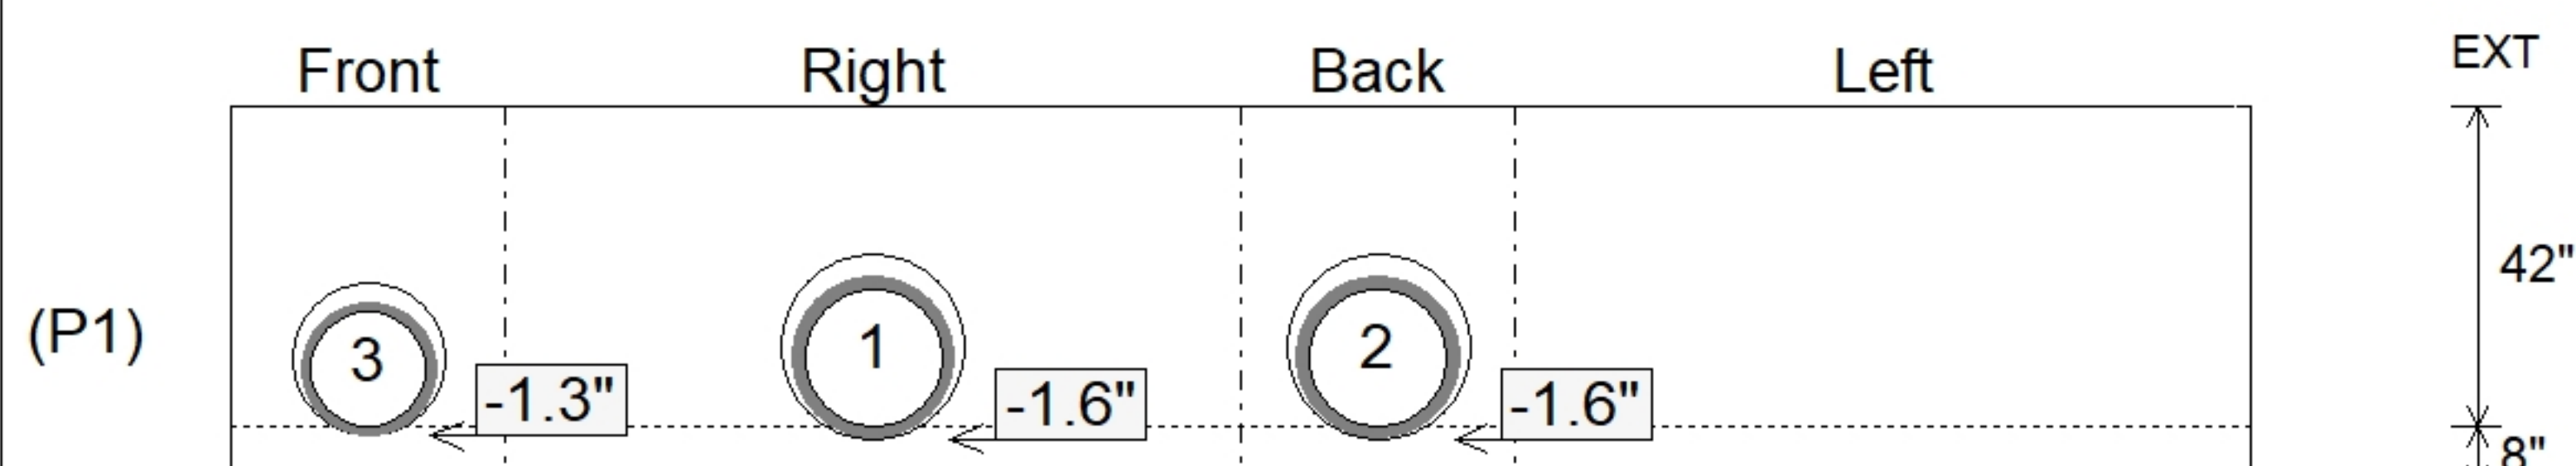

SUBMITTAL
APPROVED BY: