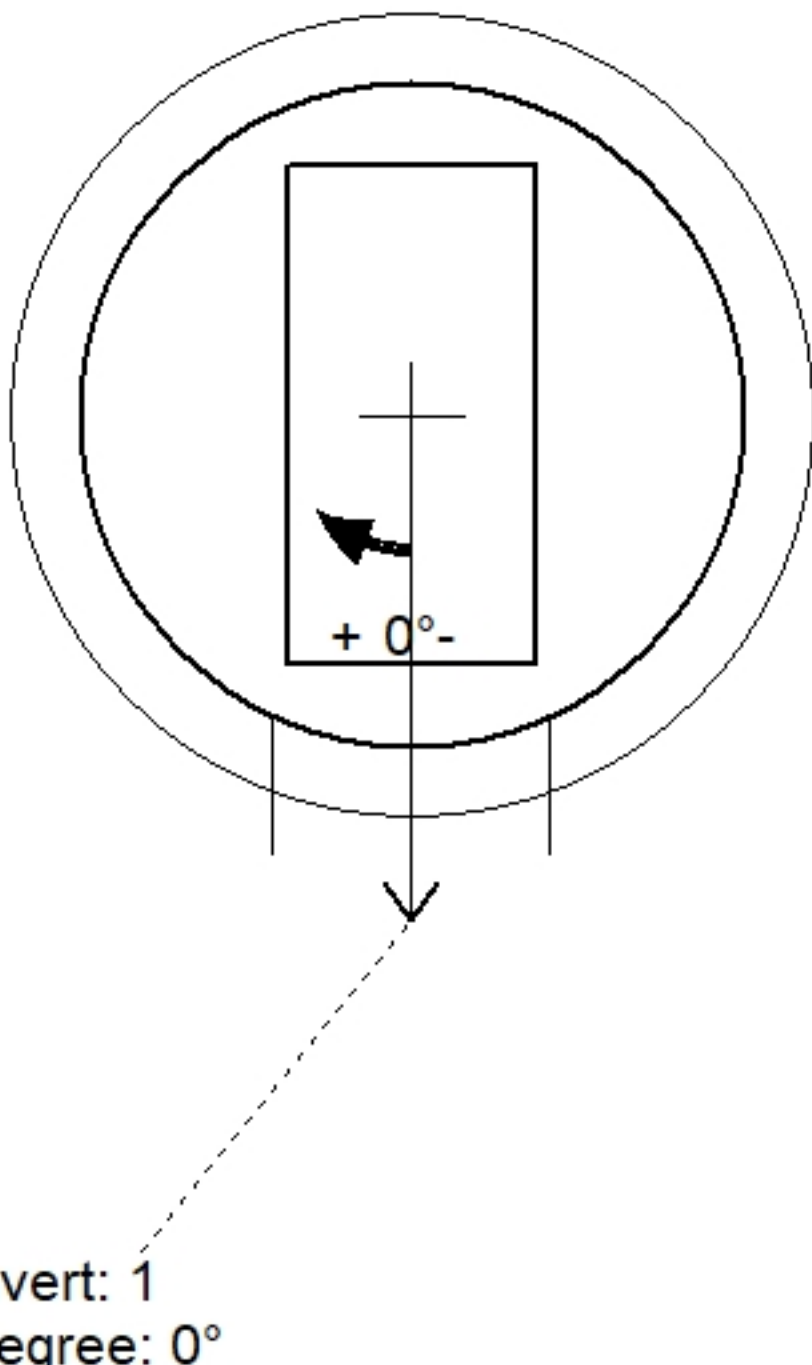
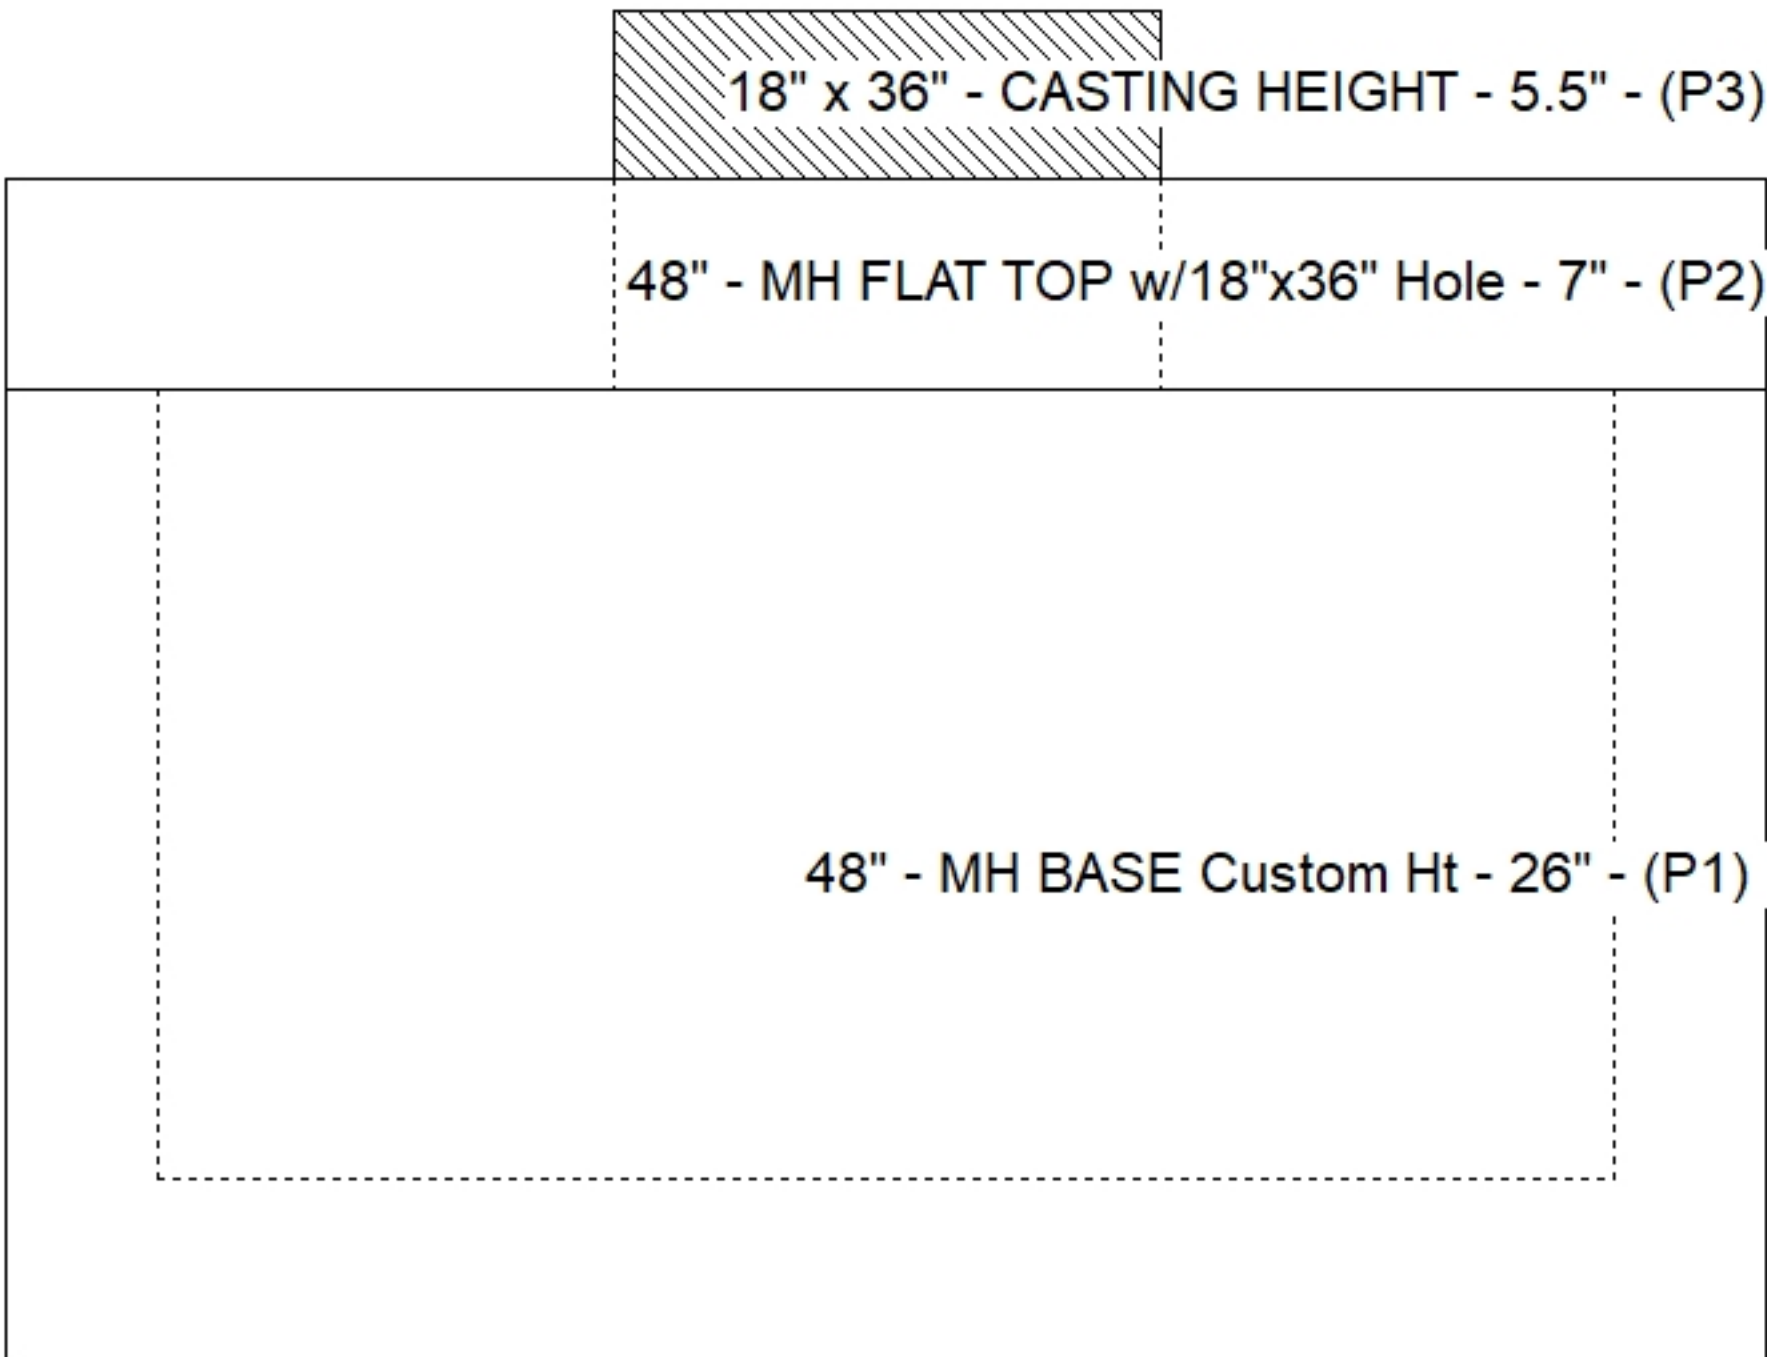
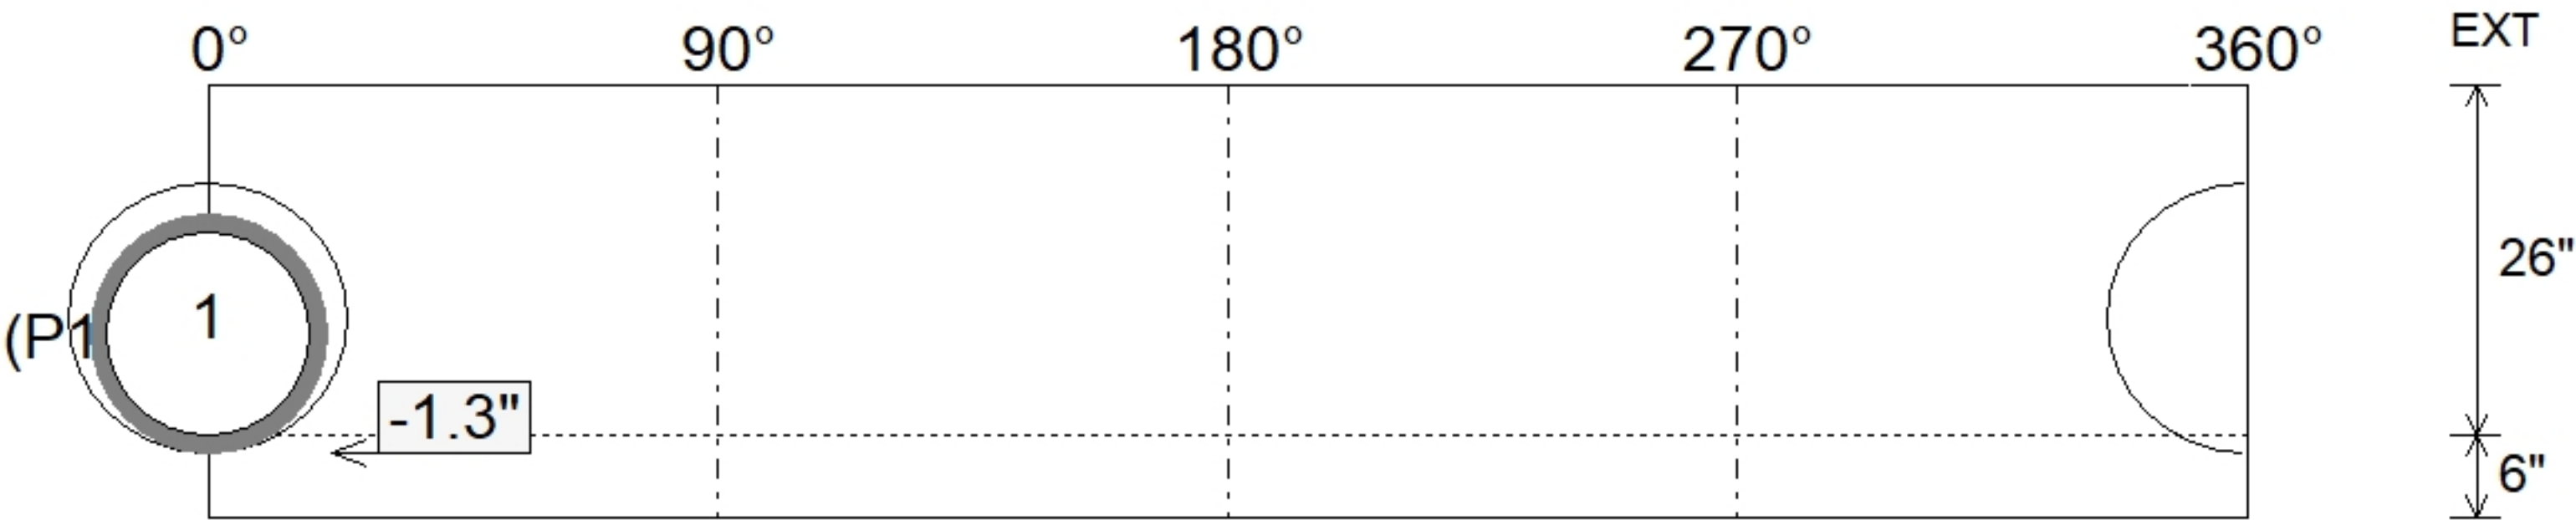


Job Name: 25-2471 - Texas Roadhouse Job Location: Danville, KY Contractor: McCain Bros Excavating LLC				PC: M. Sullivan TECH: Jared - F Plant: 100	
Structure ID: 5A Spec: Storm Type: STM.MH (Recessed pipe) Size: 48"				Rim: 1036.25' Invert: 1033' Rim to Invert: 3.25'		Sump: 0" Floor (Top): 1033' Floor Height: 6"		Floor (Bot): 1032.5' Overall Height: 3.708' Slack: 0.5"	
Structure Notes: . 1. PER ASTM C478 SPECIFICATIONS. 2. CONCRETE = 4,000 PSI AT 28 DAYS. 3. NO STEPS AND NO INVERT CHANNEL. 4. CASTING SUPPLIED BY OTHERS (HOE 580-A F/G). . REINFORCING PER ASTM A615 (GRADE 60). - TOP SLAB (As .62) #5 BARS AT 6" C.C.E.W.. - RISER/WALLS (As .12) - FLOOR (As .31) #5 BARS AT 12" C.C.E.W.				STRUCTURE SUMMARY: P3) 18" x 36" - CASTING HEIGHT - 5.5"0 lb P2) 48" - MH FLAT TOP w/18"x36" Hole - 7"1171 lb P1) 48" - MH BASE Custom Ht - 26"3011 lb 1) 48" - Conseal CS-102 1.00"0 lb 1) 18" x 36" - Conseal CS-102 1.00"0 lb 1) Hole - 200 lb Structure Total: 4183 lb	
				<table><thead><tr><th>Position</th><th>Elev</th><th>Angle</th><th>Pipe</th><th>Pipe OD</th><th>Hole</th><th>Connector</th><th>Up ()</th><th>Ref</th></tr></thead><tbody><tr><td>Rim</td><td>1036.25'</td><td></td><td></td><td></td><td></td><td></td><td></td><td></td></tr><tr><td>Reducer</td><td></td><td></td><td></td><td></td><td></td><td></td><td></td><td></td></tr><tr><td>Invert 1</td><td>1033'</td><td>0°</td><td>15" HDPE</td><td>17.6"</td><td>20"</td><td>Hole 20</td><td>-1.3"</td><td>P1</td></tr><tr><td>Invert 2</td><td></td><td></td><td></td><td></td><td></td><td></td><td></td><td></td></tr><tr><td>Invert 3</td><td></td><td></td><td></td><td></td><td></td><td></td><td></td><td></td></tr><tr><td>Invert 4</td><td></td><td></td><td></td><td></td><td></td><td></td><td></td><td></td></tr><tr><td>Invert 5</td><td></td><td></td><td></td><td></td><td></td><td></td><td></td><td></td></tr><tr><td>Invert 6</td><td></td><td></td><td></td><td></td><td></td><td></td><td></td><td></td></tr><tr><td>Invert 7</td><td></td><td></td><td></td><td></td><td></td><td></td><td></td><td></td></tr><tr><td>Invert 8</td><td></td><td></td><td></td><td></td><td></td><td></td><td></td><td></td></tr></tbody></table>						Position	Elev	Angle	Pipe	Pipe OD	Hole	Connector	Up ()	Ref	Rim	1036.25'								Reducer									Invert 1	1033'	0°	15" HDPE	17.6"	20"	Hole 20	-1.3"	P1	Invert 2									Invert 3									Invert 4									Invert 5									Invert 6									Invert 7									Invert 8								
Position	Elev	Angle	Pipe	Pipe OD	Hole	Connector	Up ()	Ref	
Rim	1036.25'	
Reducer	
Invert 1	1033'	0°	15" HDPE	17.6"	20"	Hole 20	-1.3"	P1	
Invert 2	
Invert 3	
Invert 4	
Invert 5	
Invert 6	
Invert 7	
Invert 8	
				Default - Interior Dimensions 	
Submittal Drawing 6/16/2026 8:28:47 AM				SUBMITTAL APPROVED BY:	