





Floor (Bot): 1024.303'
Overall Height: 12.667'
Slack: 0.36"


Structure Total: 27596 lb

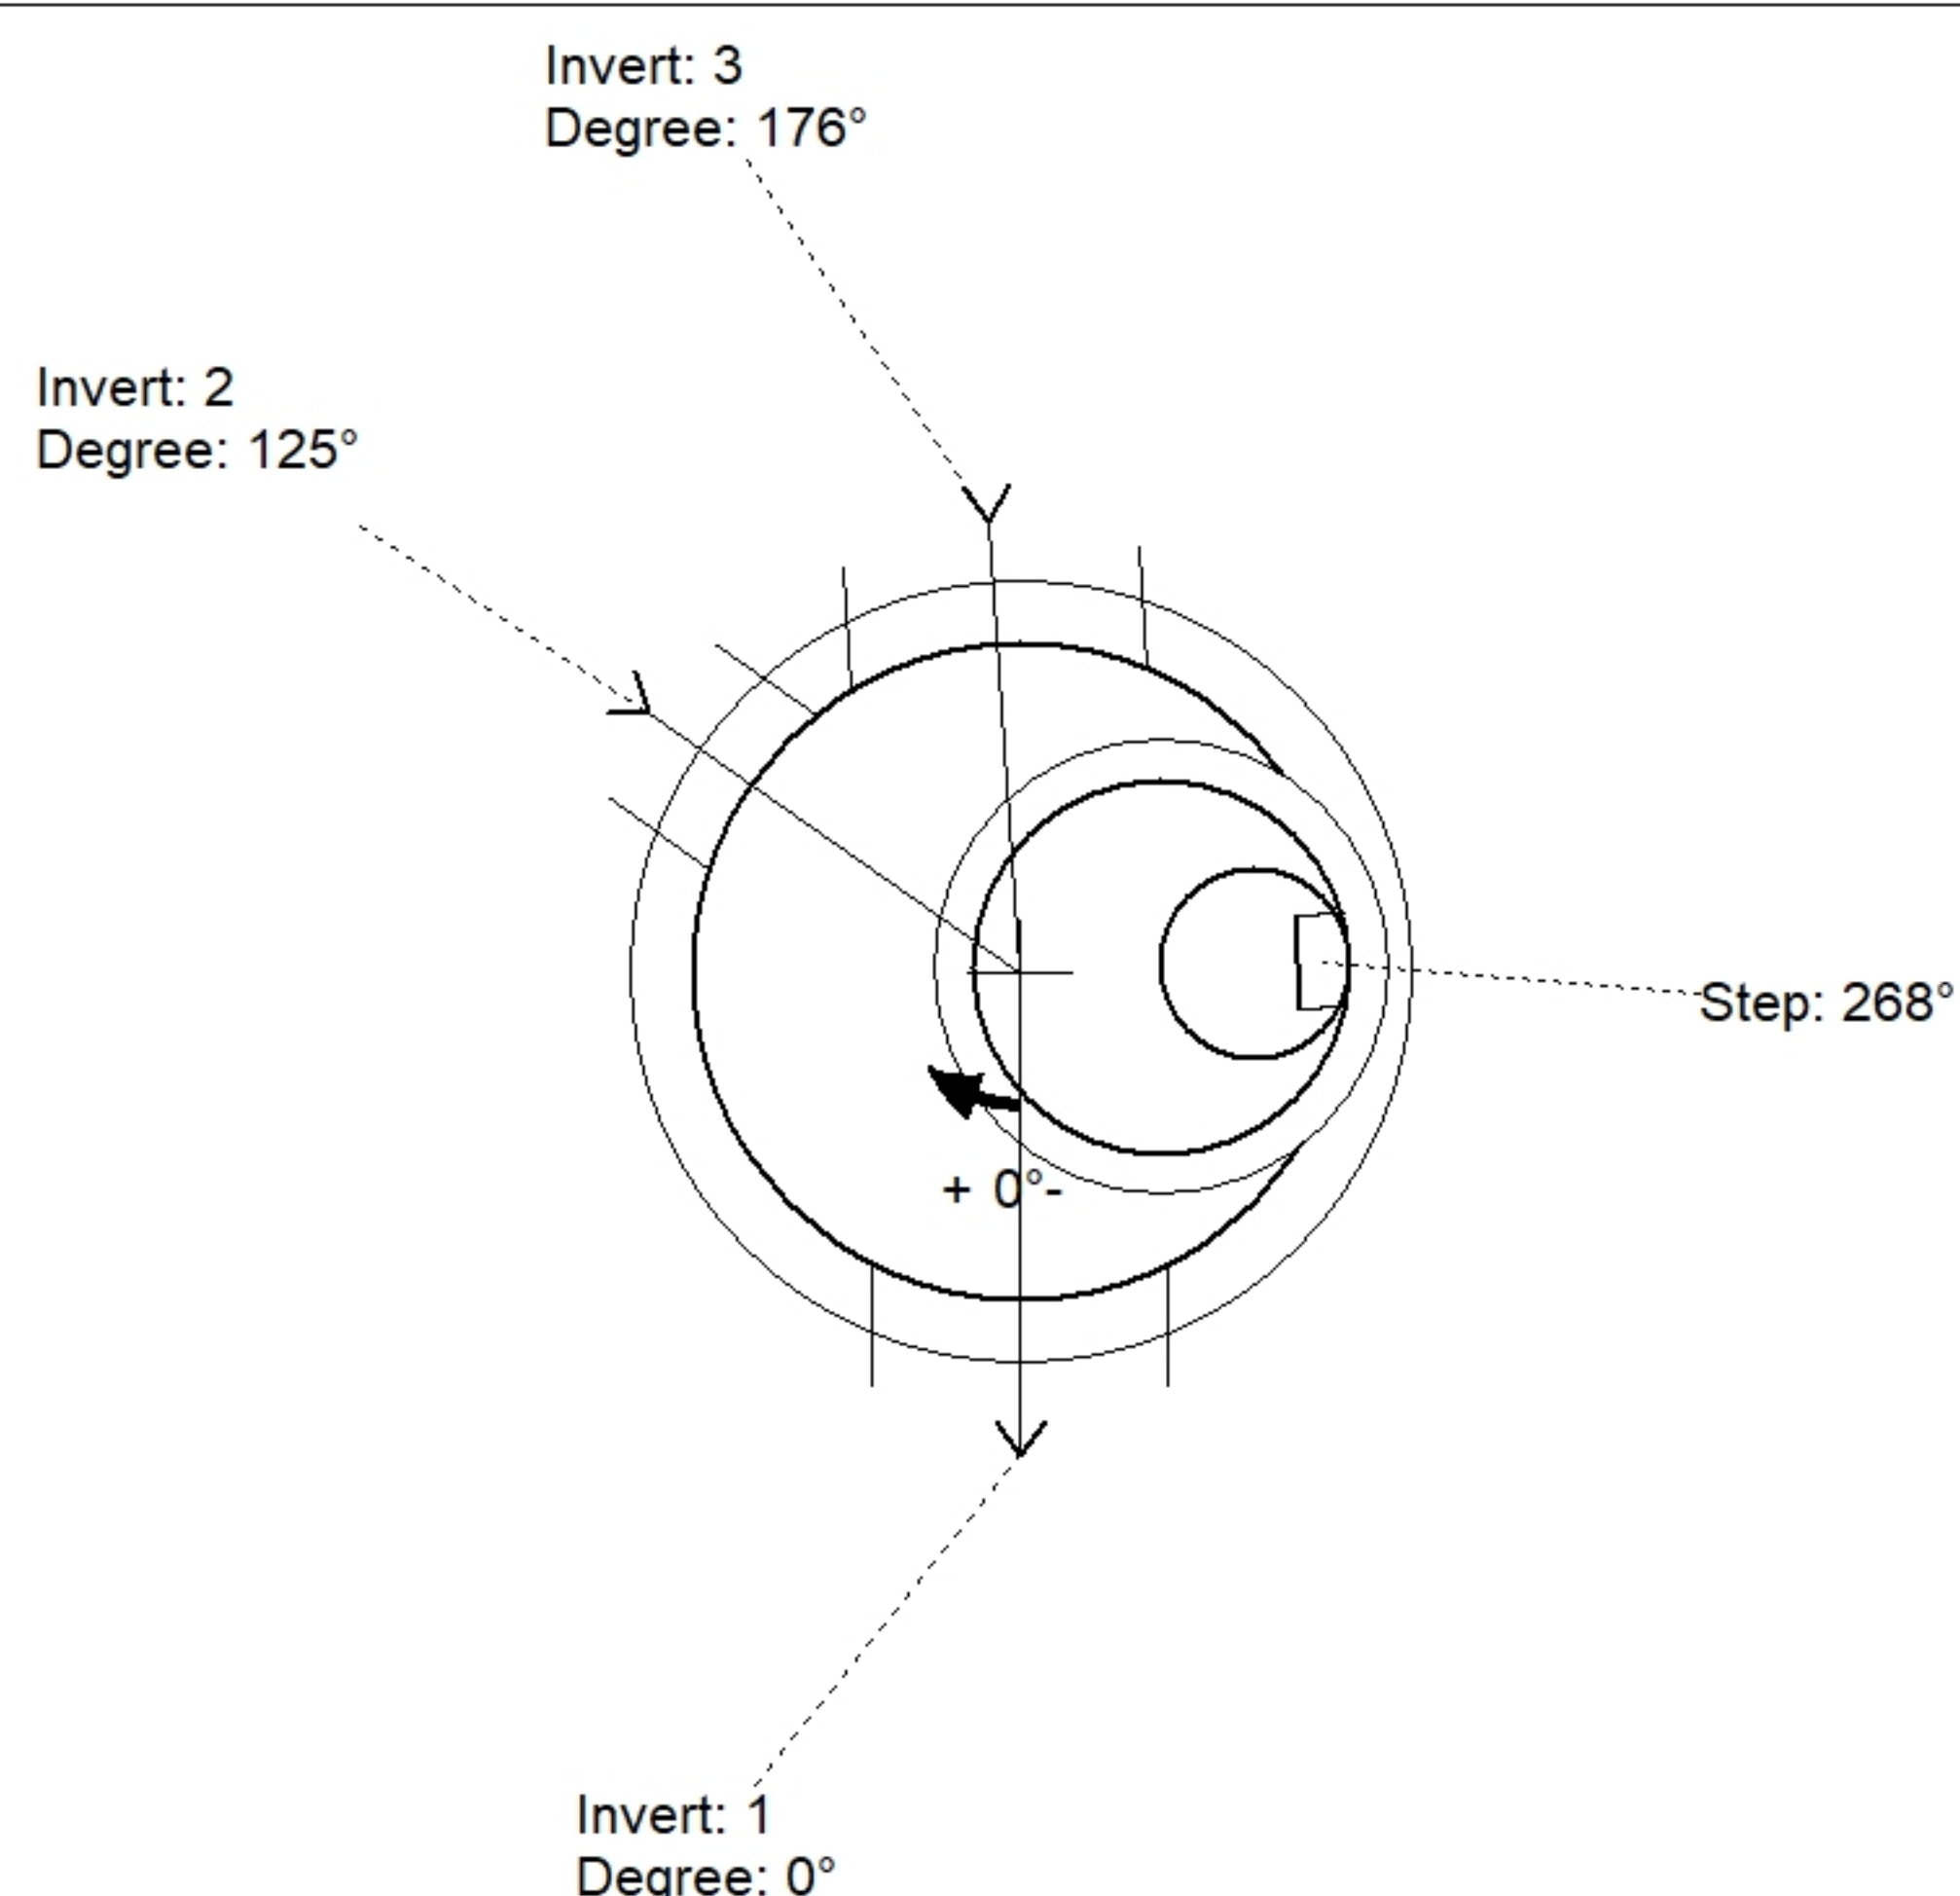

Position	Elev	Angle	Pipe	Pipe OD	Hole	Connector	Up (↓)	Ref
Rim	1037'							
Reducer	1031.47'							
Invert 1	1024.97'	0°	30" HDPE	35.1"	38"	Hole 38	-2.55"	P1
Invert 2	1024.97'	125°	18" HDPE	21.2"	24"	Hole 24	-1.6"	P1
Invert 3	1024.97'	176°	30" HDPE	35.1"	38"	Hole 38	-2.55"	P1
Invert 4								
Invert 5								
Invert 6								
Invert 7								
Invert 8								

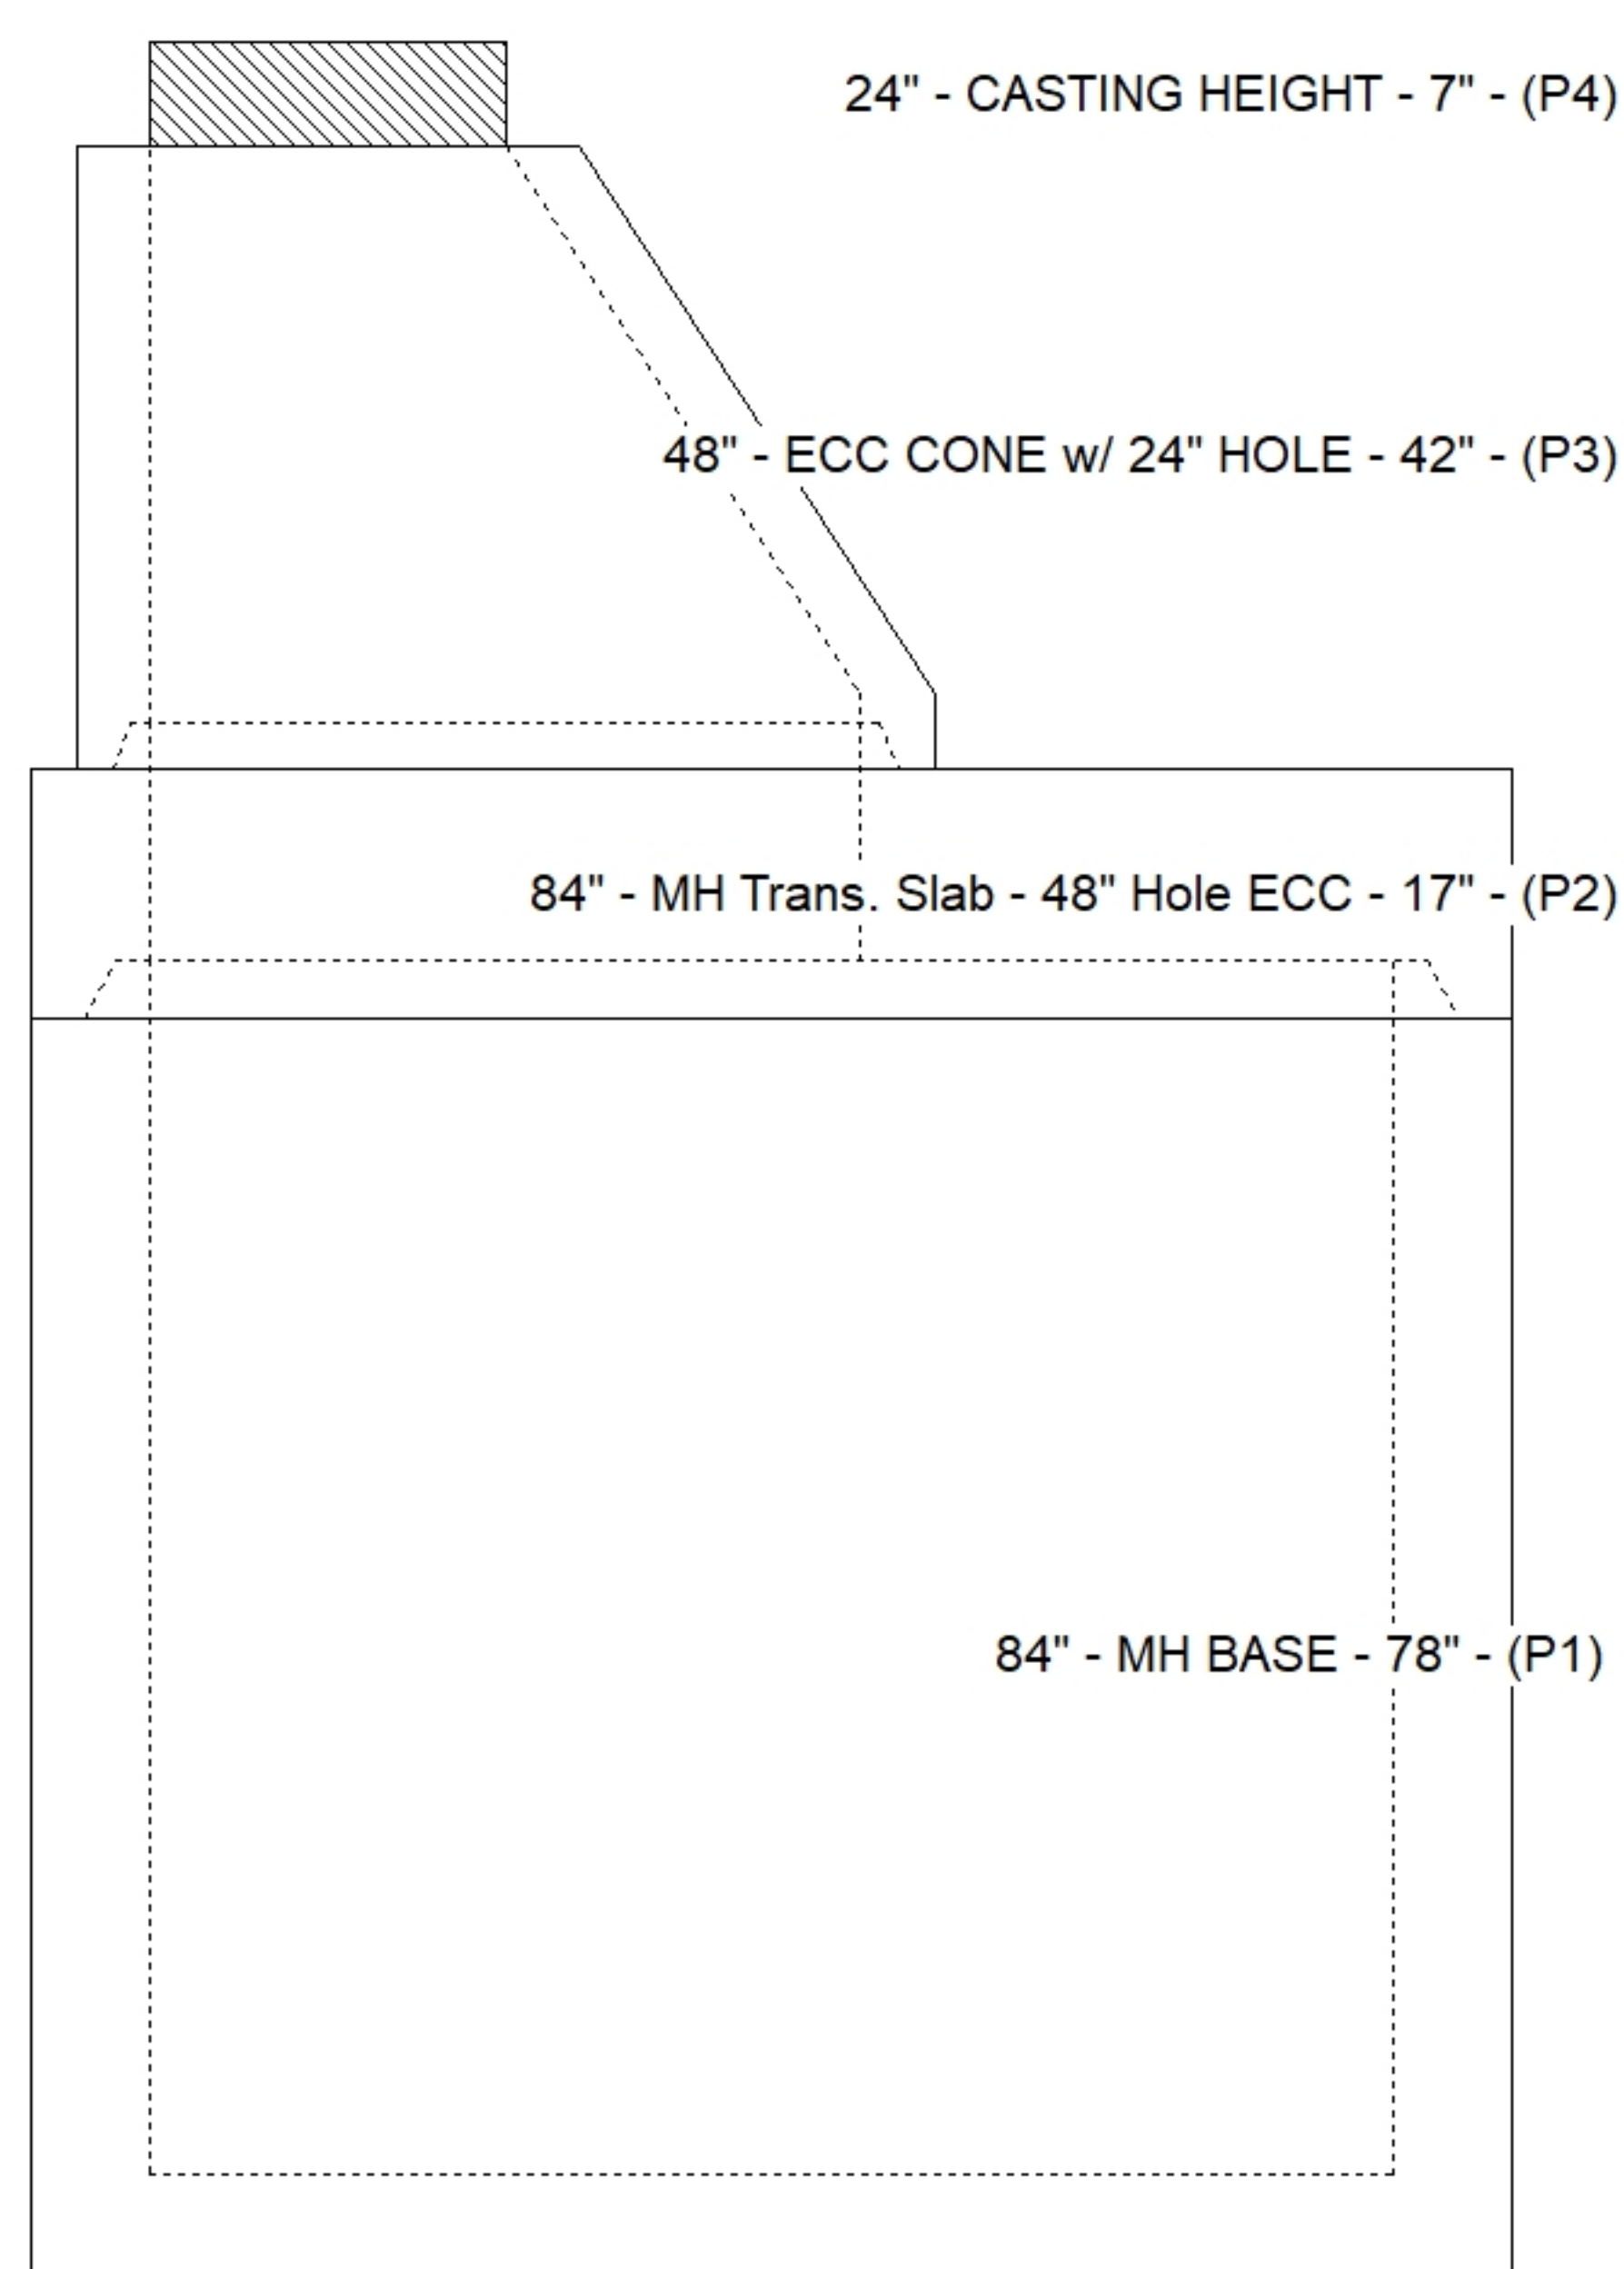

Default - Interior Dimensions

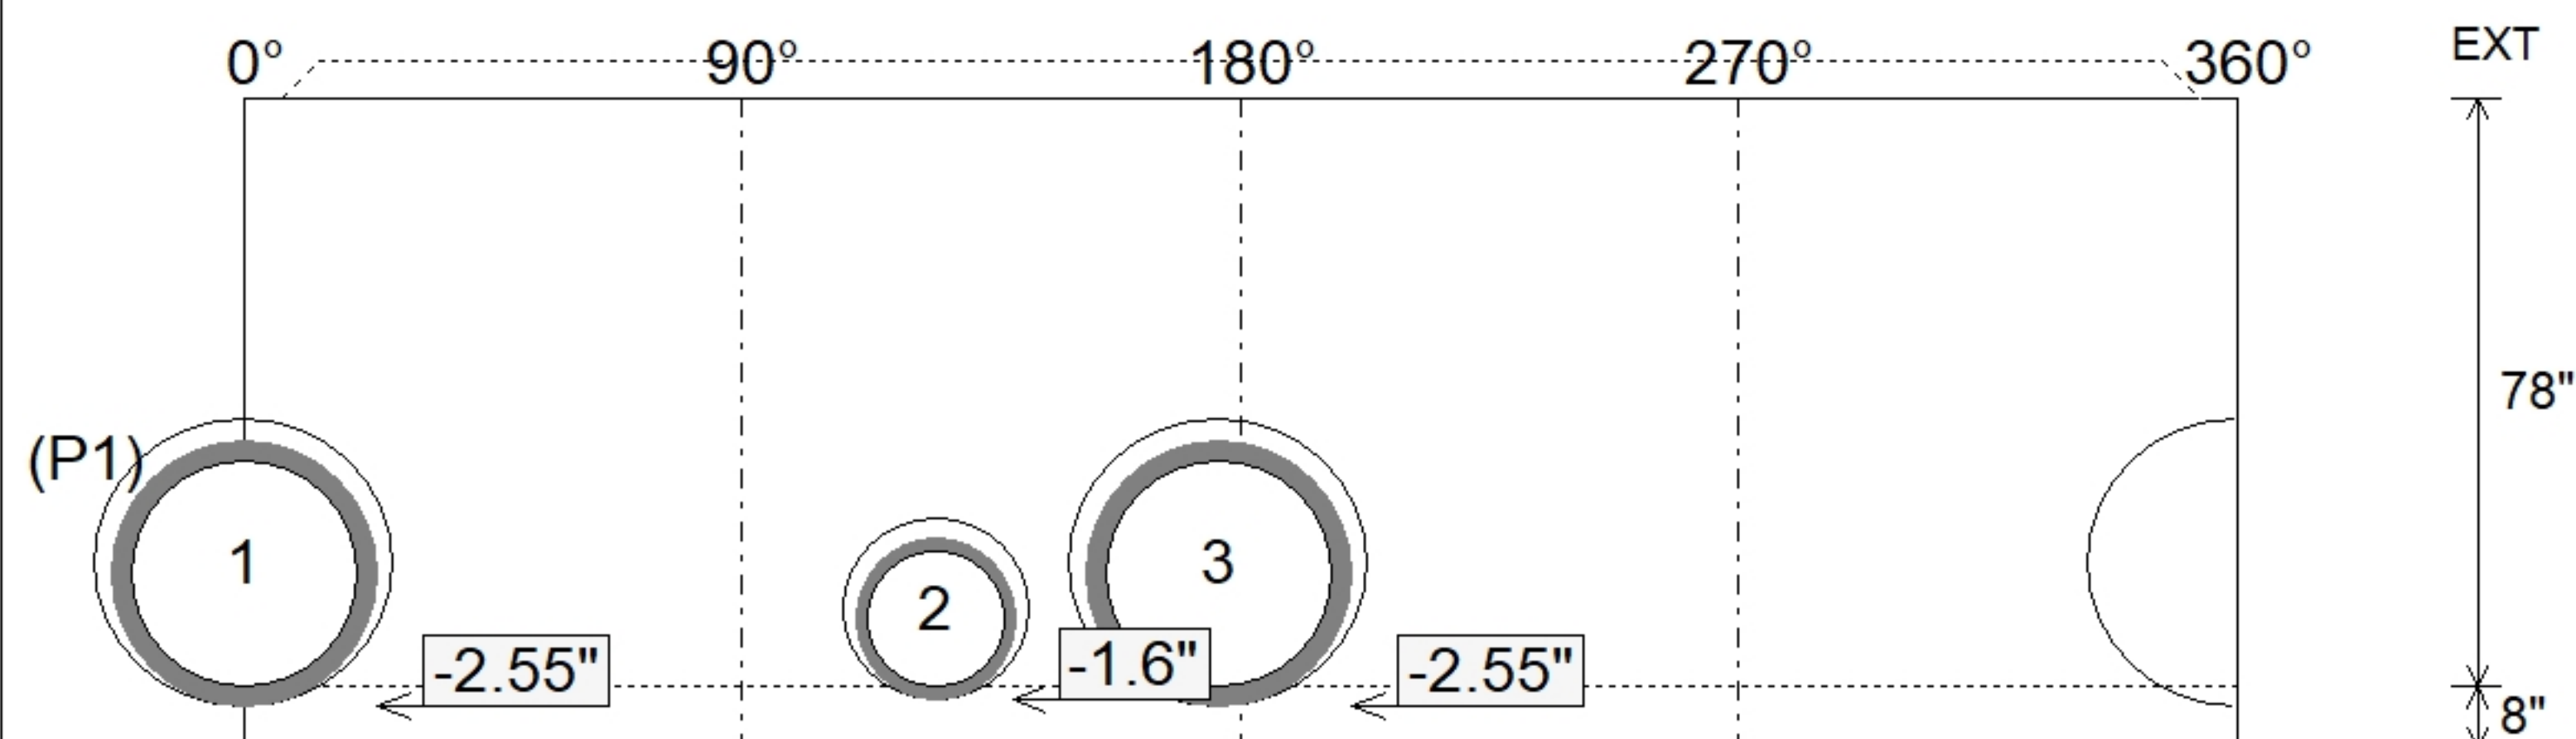

SUBMITTAL
APPROVED BY: