





Floor (Bot): -0.667'
Overall Height: 7.333'
Slack: 0"


Structure Total: 52479 lb

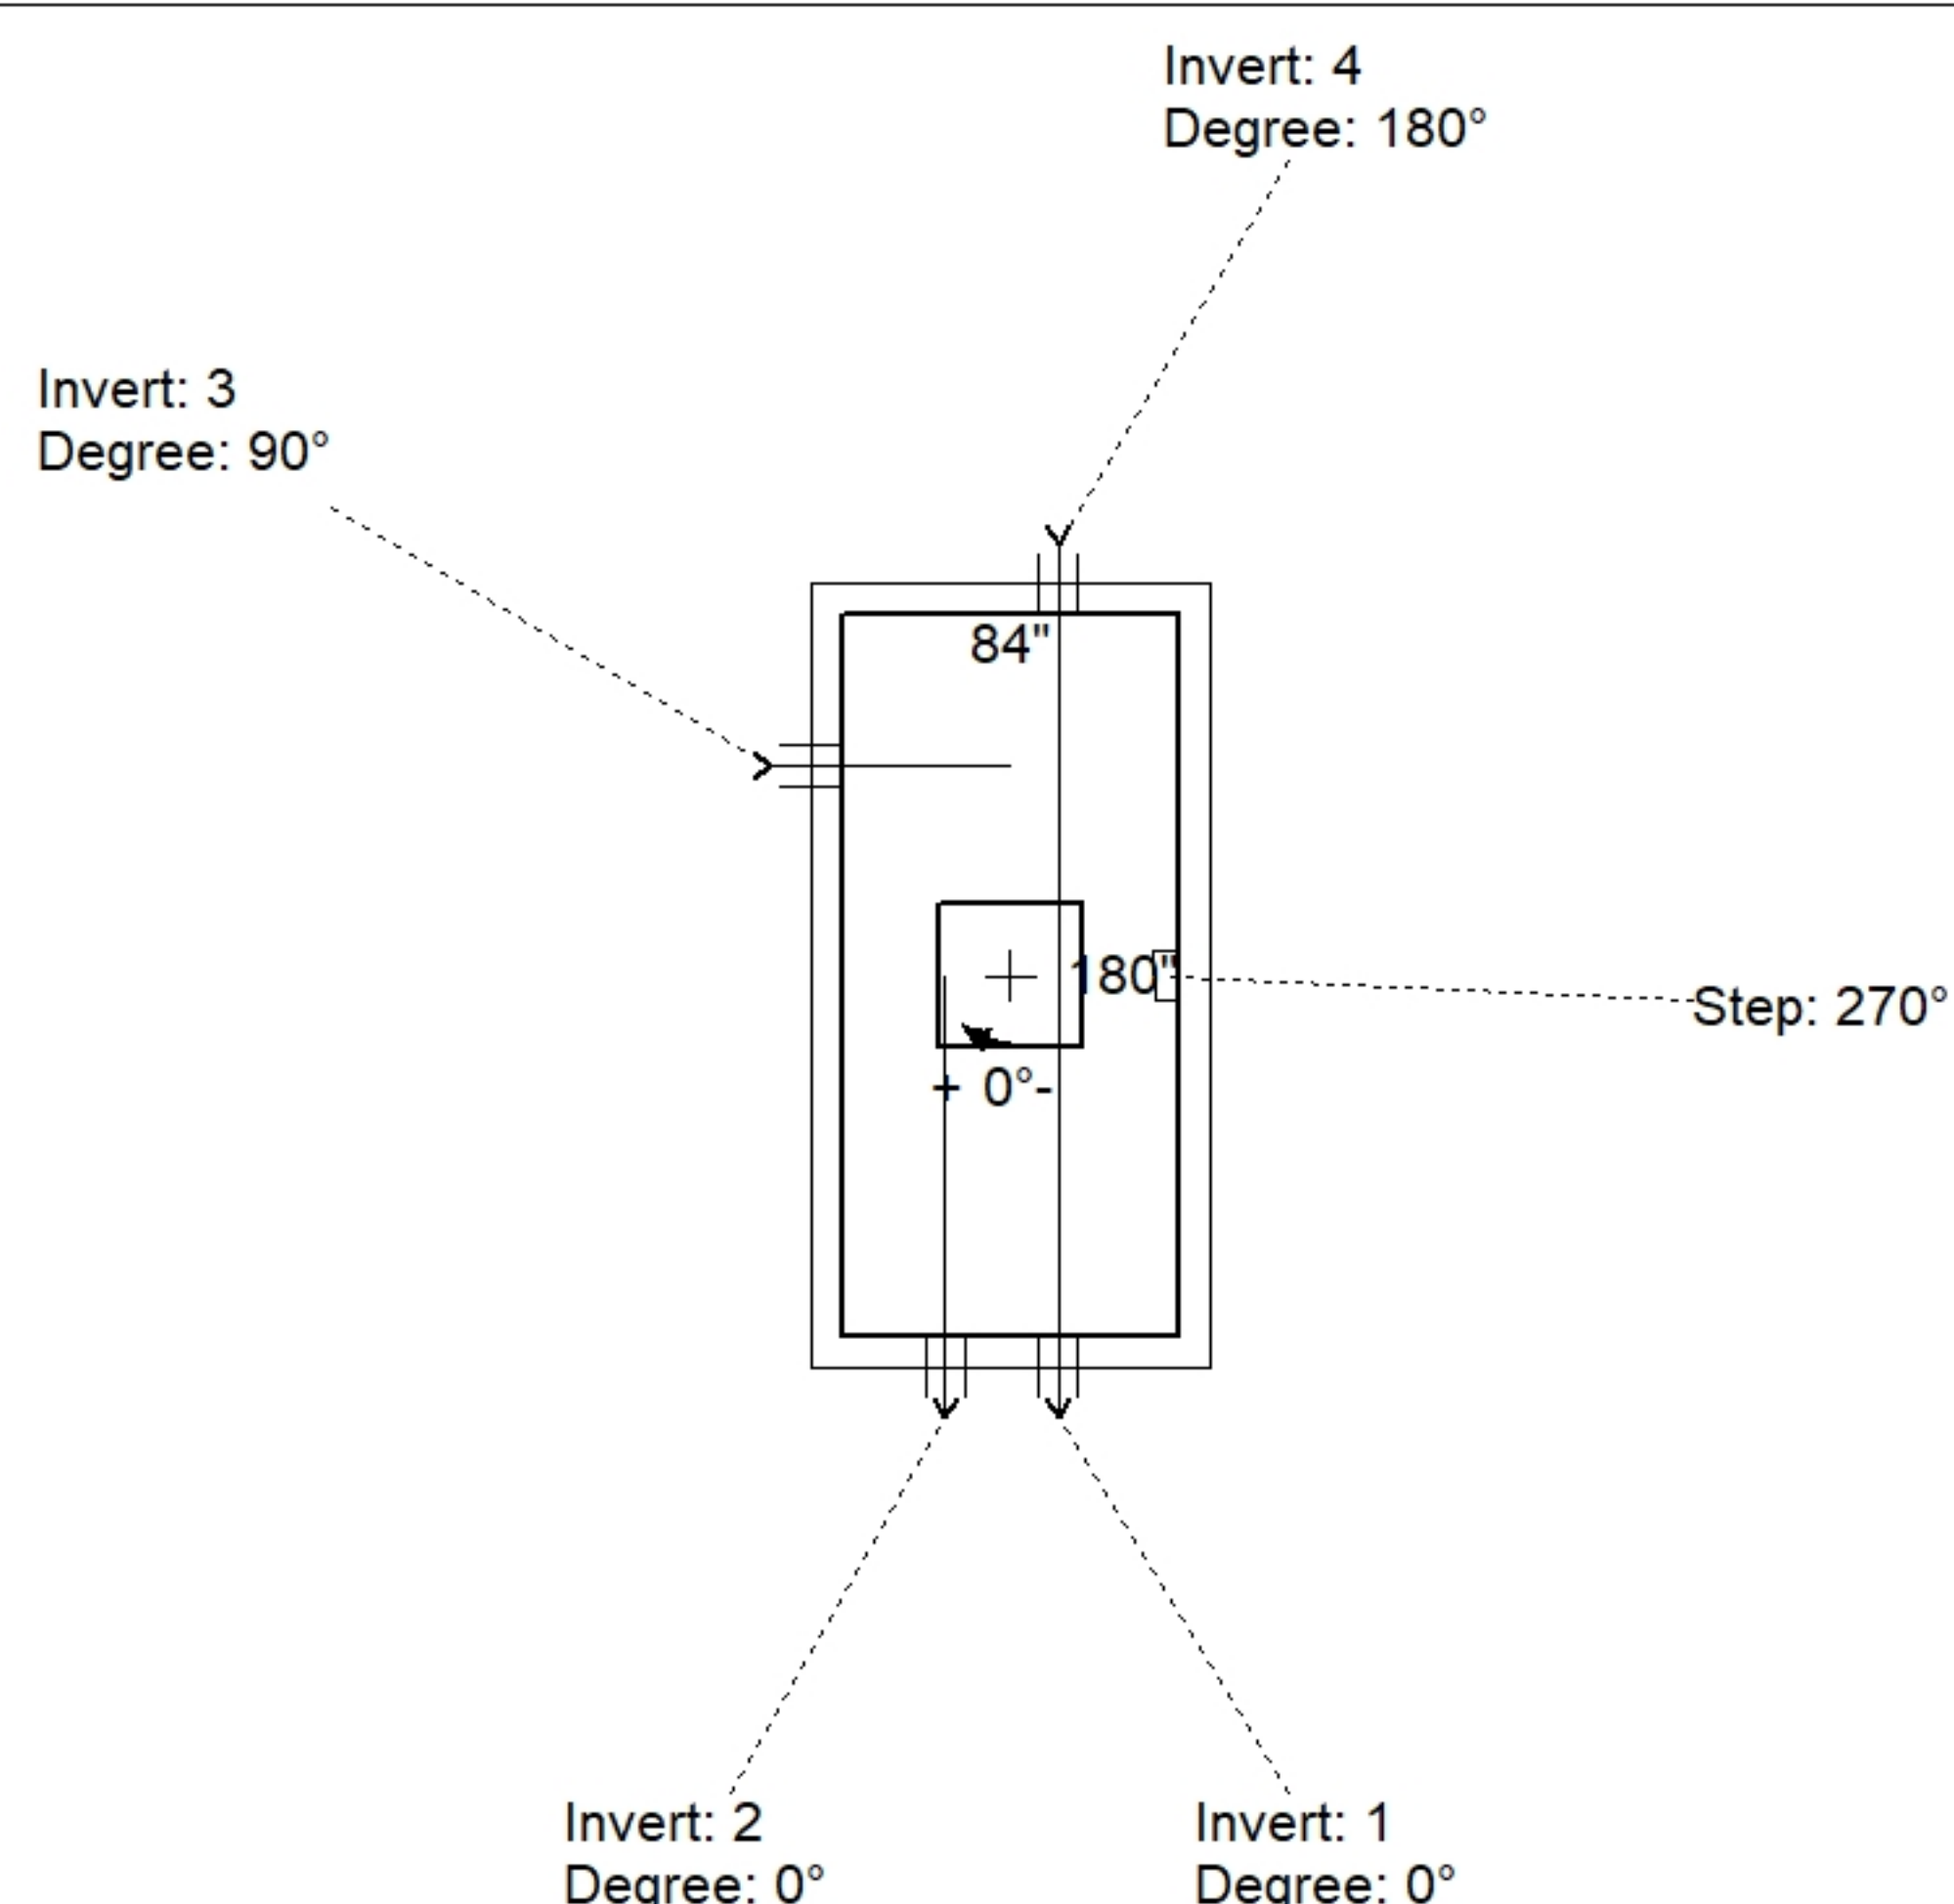

Position	Elev	Angle	Pipe	Pipe OD	Hole	Connector	Up ()	Ref
Rim	6.667'							
Reducer								
Invert 1	1.25'	0°	6" DI	6.875"	10"	Hole 10	13"	P1
Invert 2	1.25'	0°	6" DI	6.875"	10"	Hole 10	13"	P1
Invert 3	1.25'	90°	6" DI	6.875"	10"	Hole 10	13"	P1
Invert 4	1.25'	180°	6" DI	6.875"	10"	Hole 10	13"	P1
Invert 5								
Invert 6								
Invert 7								
Invert 8								

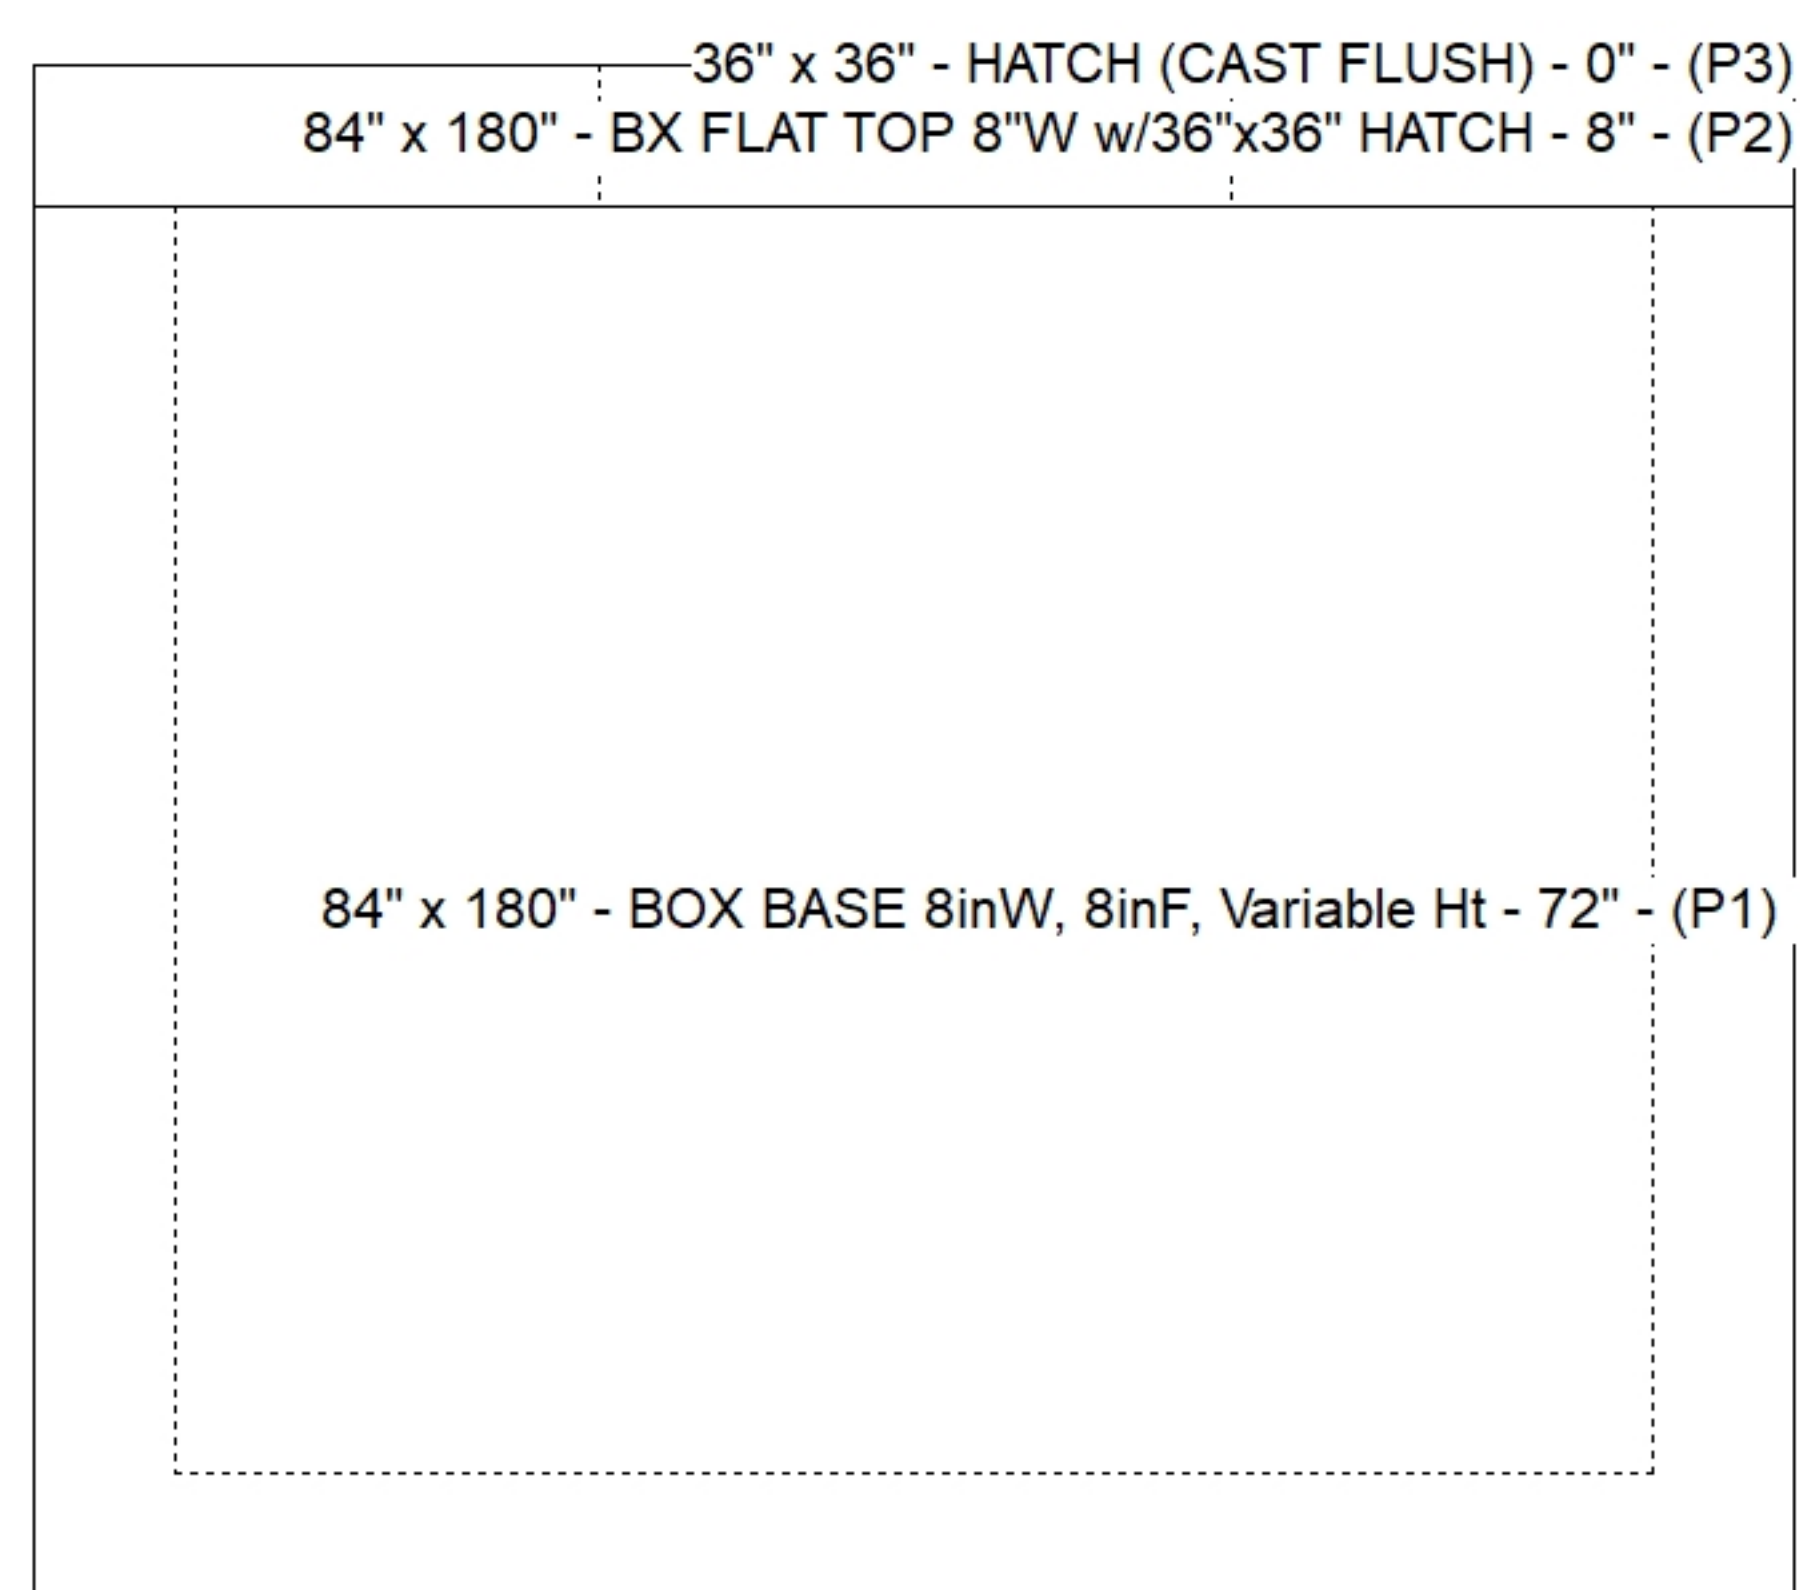

Default - Interior Dimensions

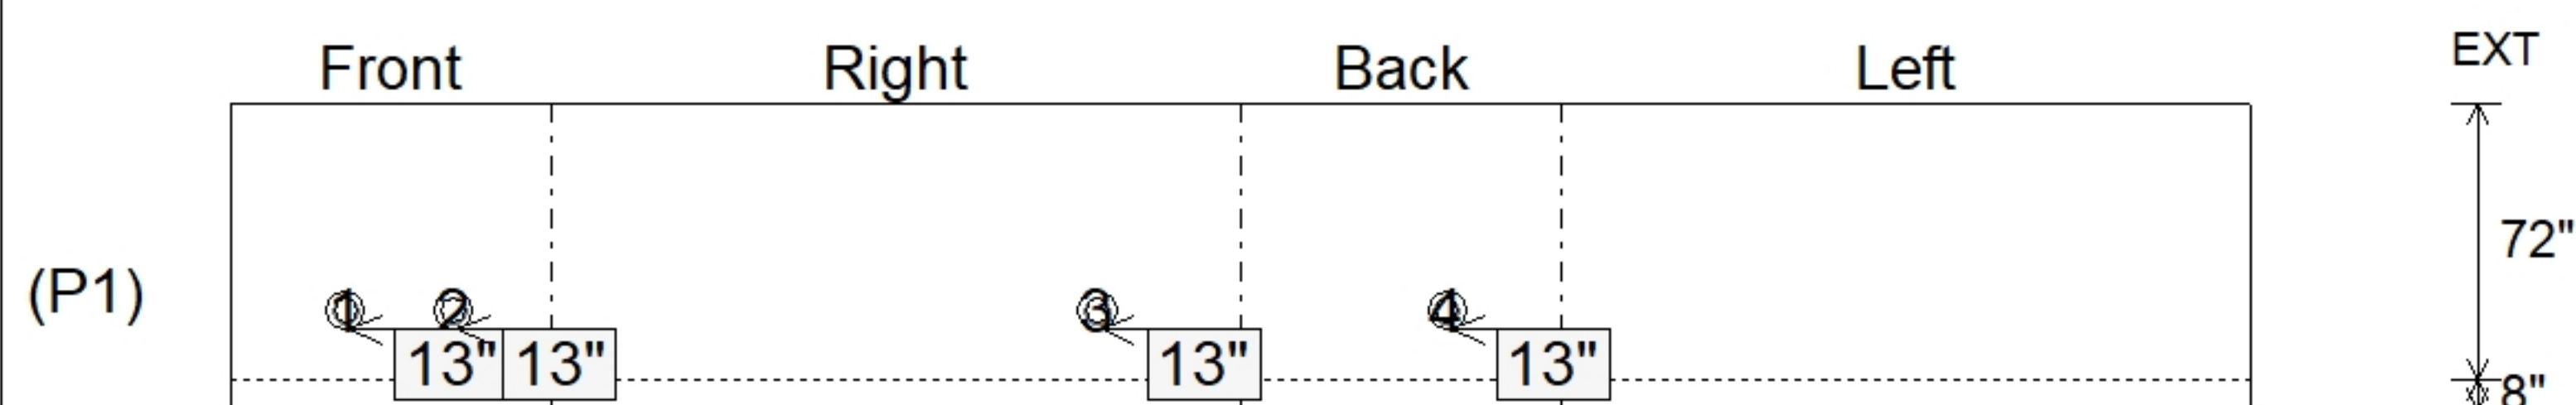

SUBMITTAL
APPROVED BY: