



Floor (Bot): 1030.6'
Overall Height: 6.833'
Slack: 0.8"

P4) 24" - CASTING HEIGHT - 7"	0 lb
P3) 24" - GRADE RING - 3"	202 lb
P2) 48" - ECC CONE w/ 24" HOLE - 36"	3000 lb
P1) 48" - MH BASE - 30"	3282 lb
1) JOINT WRAP - 0.065"x6"x50' CONSEAL CS212	0 lb
1) JOINT WRAP PRIMER - CONSEAL CS-75 (1 gal.)	0 lb
1) 48" - MH INVERT CHANNEL - FULL HEIGHT	1440 lb
1) 48" - Conseal CS-102 1.00" (Double)	0 lb
2) 24" - Conseal CS-102 1.00" (Double)	0 lb
3) PSX - 12-06 NYLO	24 lb
5) MH Step ML-10-TDS-NCR - 10"	0 lb

Structure Total:	7949 lb

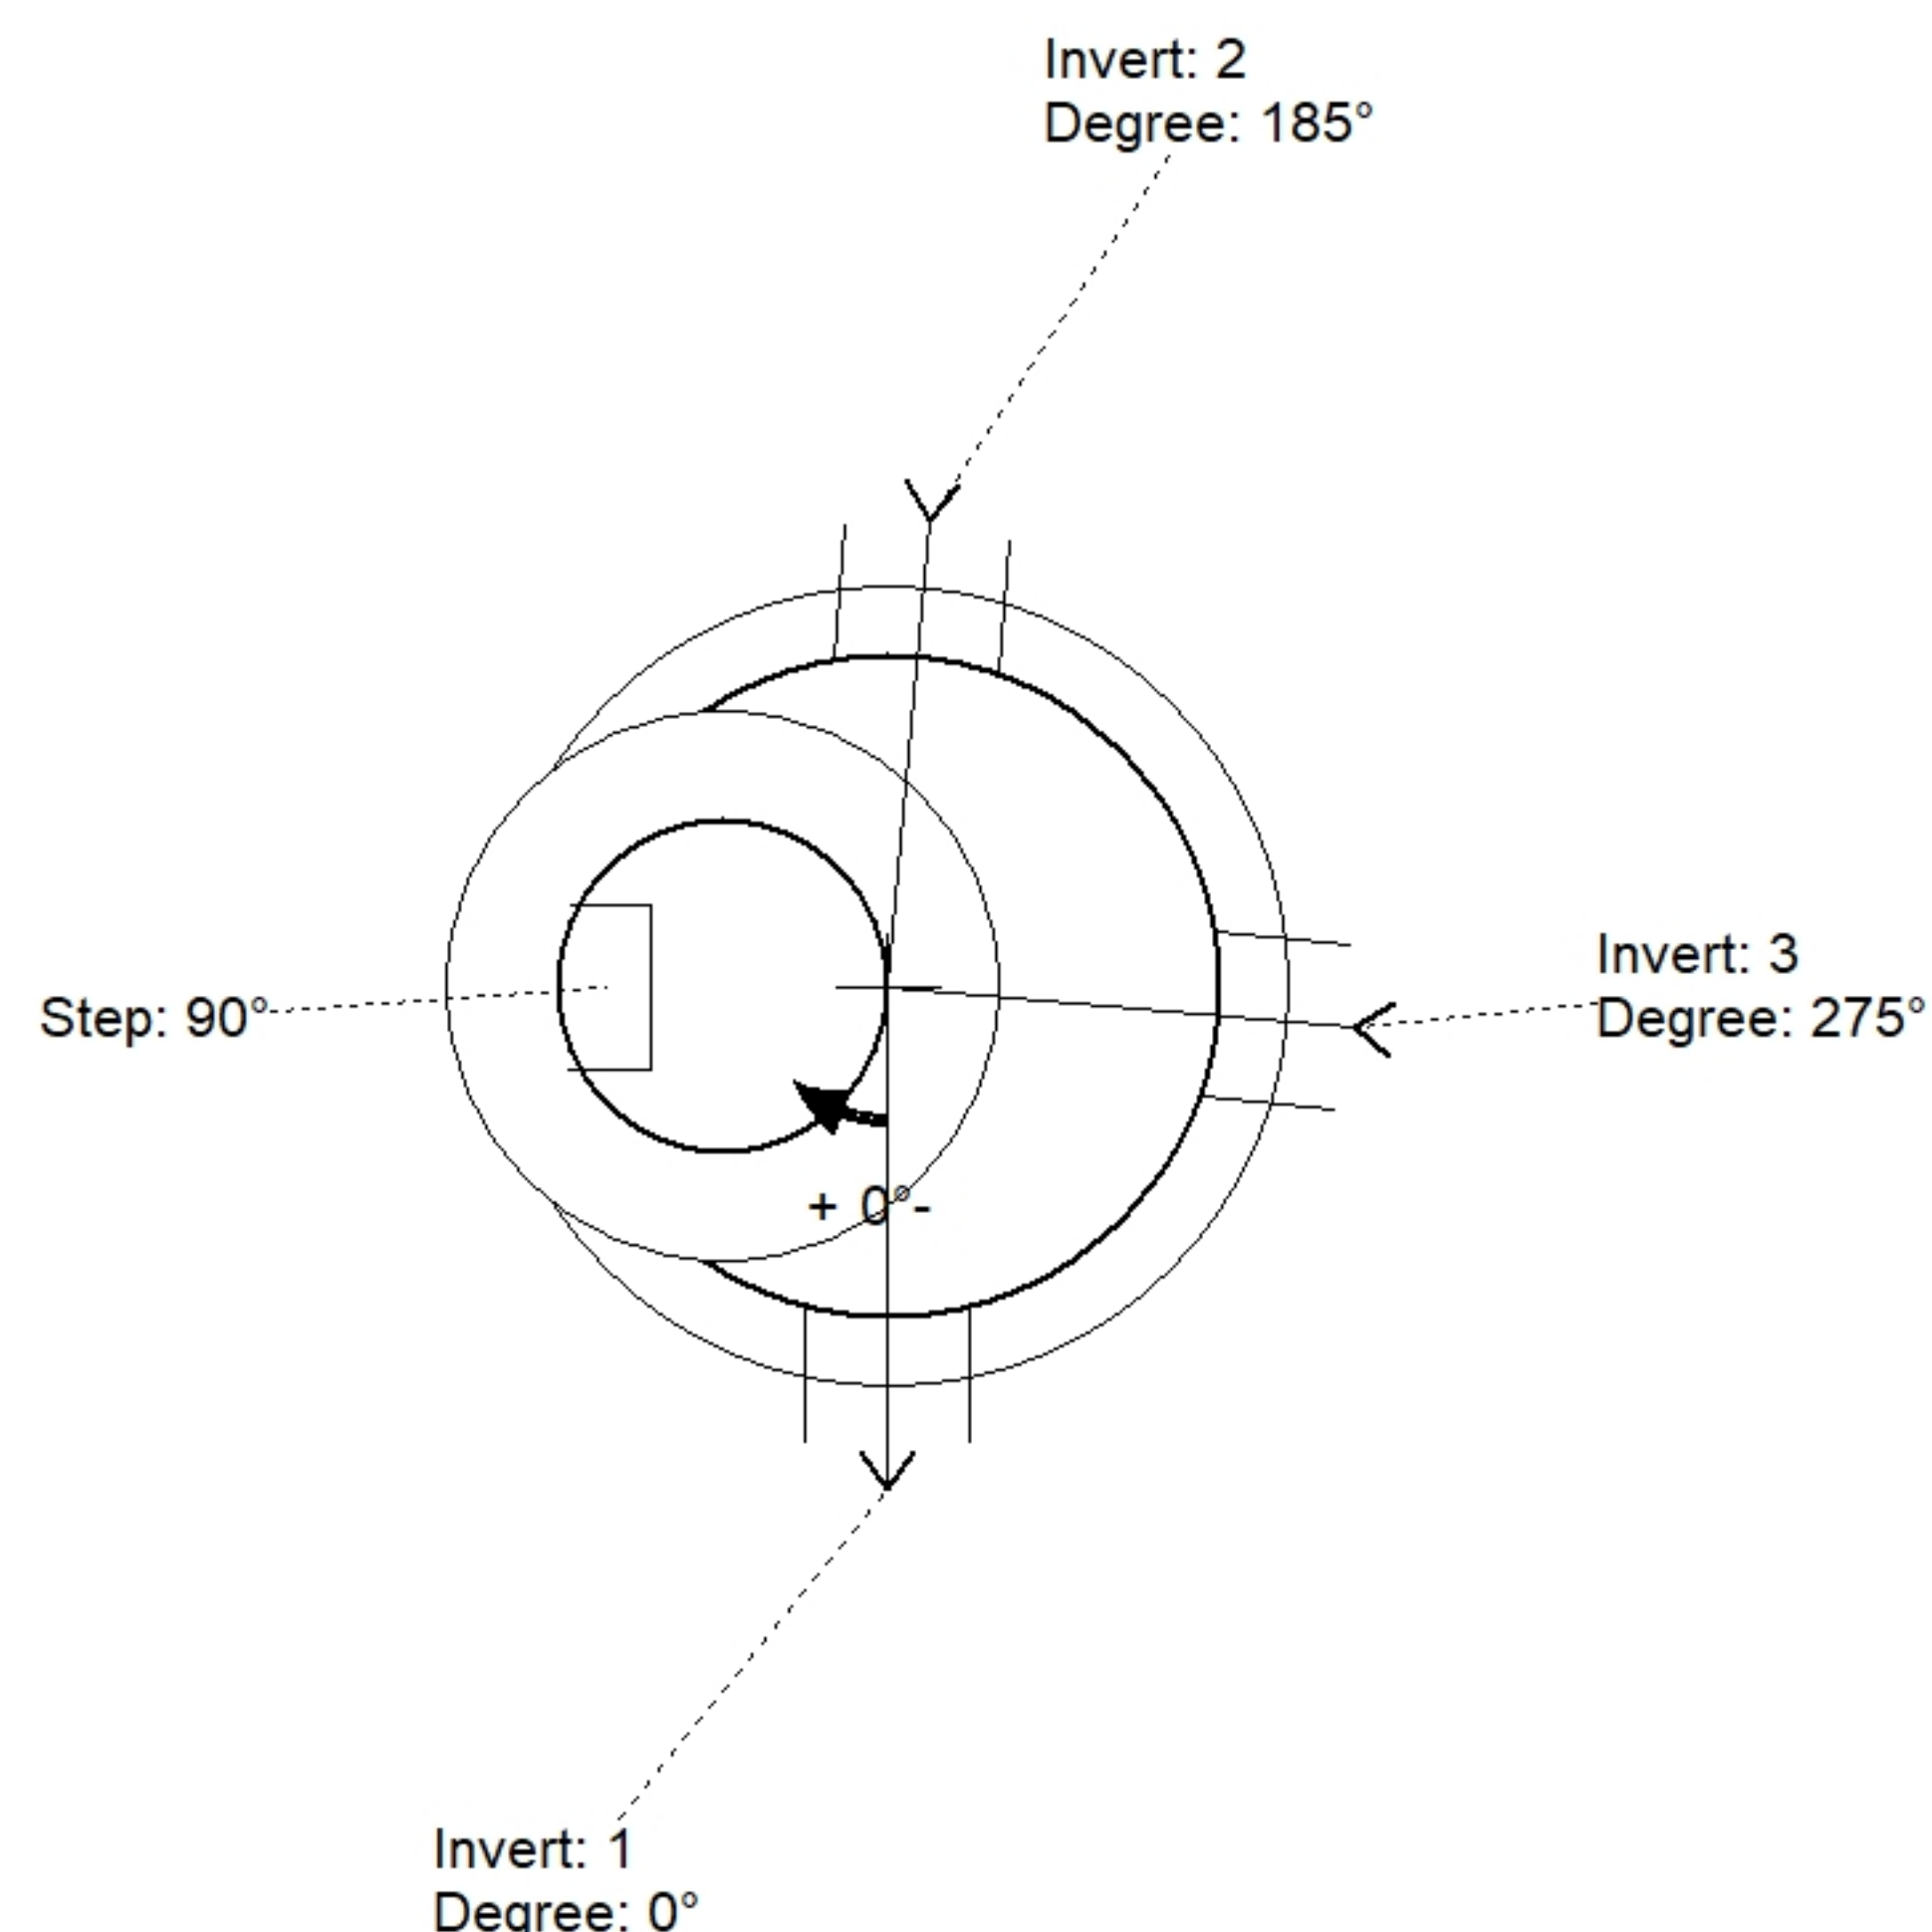

Position	Elev	Angle	Pipe	Pipe OD	Hole	Connector	Up ()	Ref
Rim	1037.5'							
Reducer								
Invert 1	1031.35'	0°	6" PVC SDR26	6.25"	12"	PSX 12-06 NYLO	0"	P1
Invert 2	1031.45'	185°	6" PVC SDR26	6.25"	12"	PSX 12-06 NYLO	1.2"	P1
Invert 3	1031.45'	275°	6" PVC SDR26	6.25"	12"	PSX 12-06 NYLO	1.2"	P1
Invert 4								
Invert 5								
Invert 6								
Invert 7								
Invert 8								

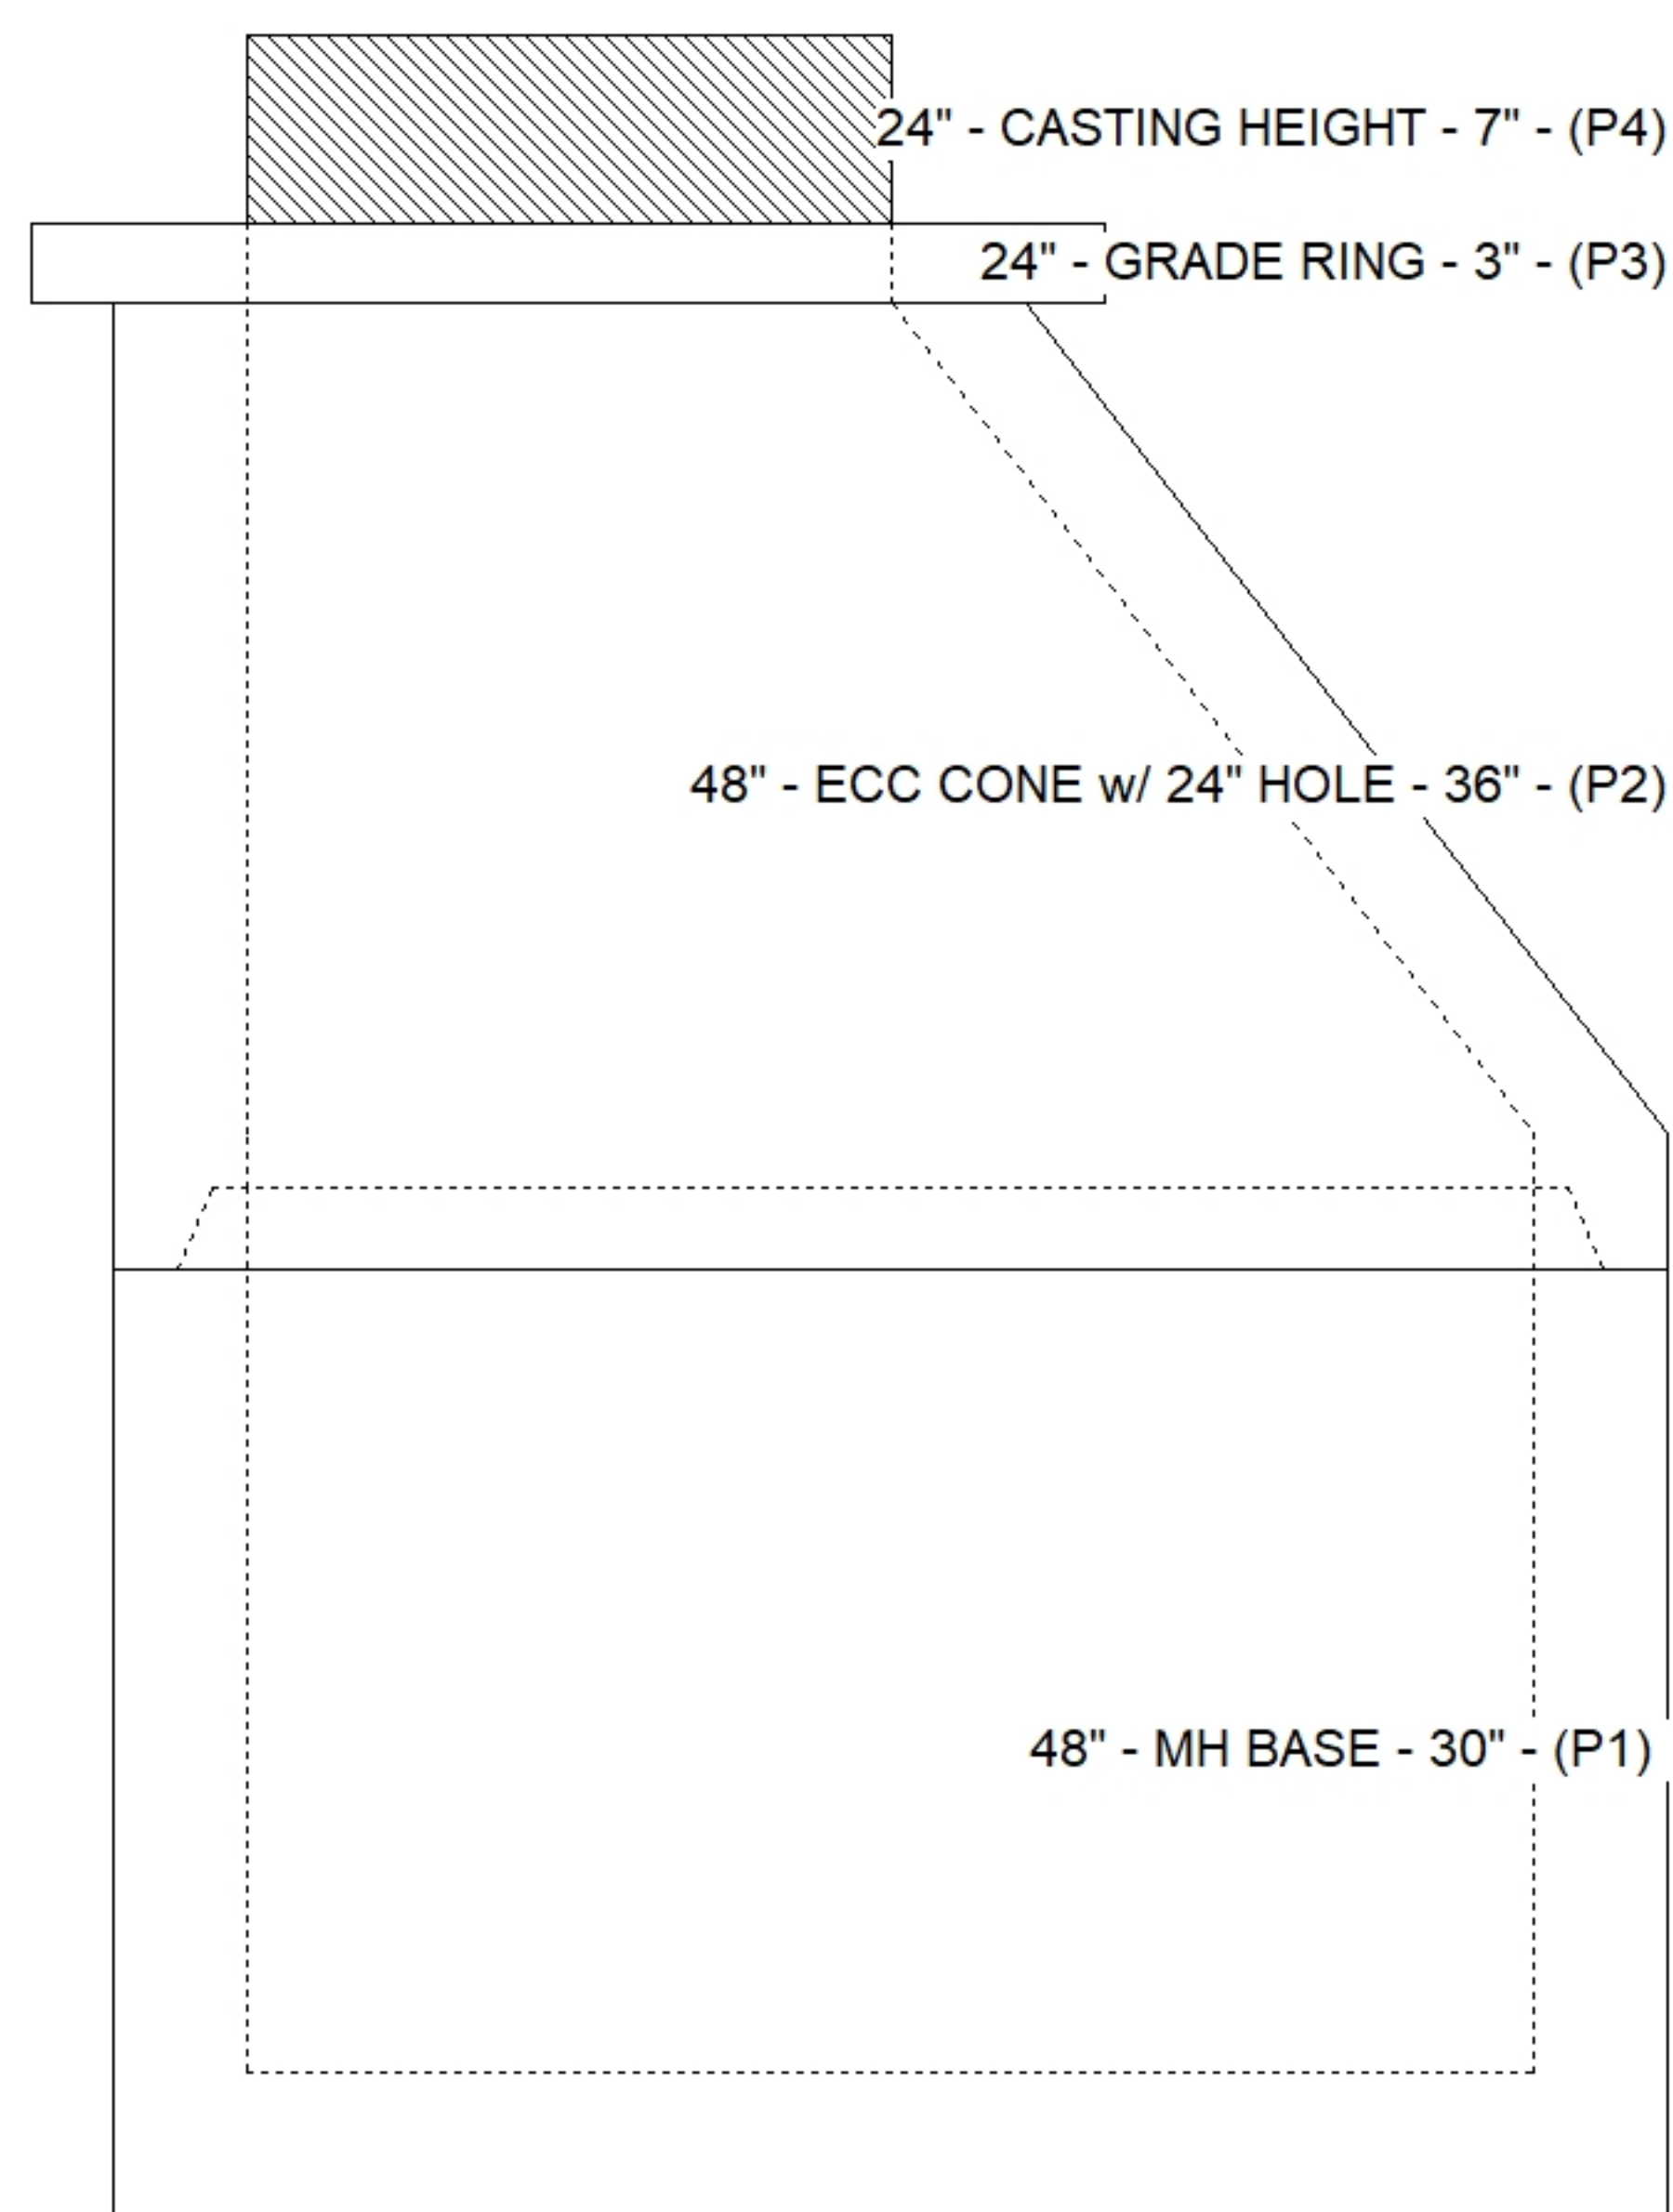

SUBMITTAL
APPROVED BY: