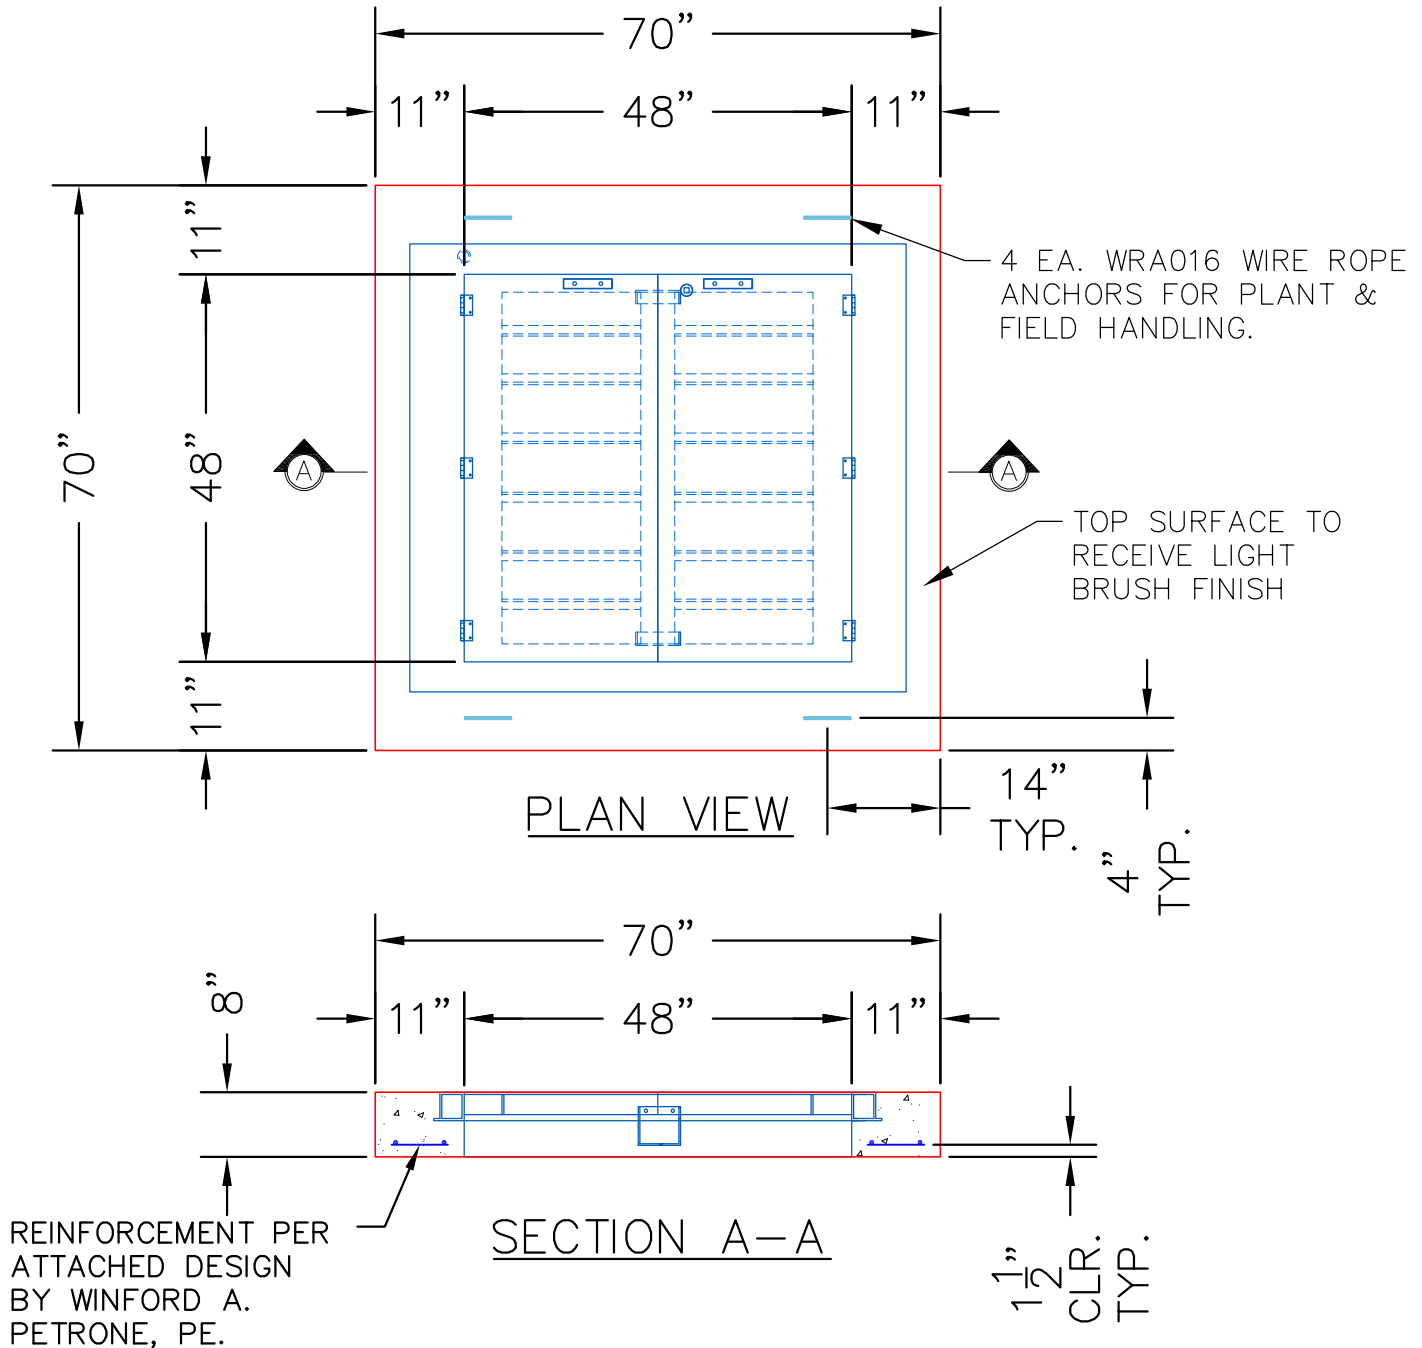


STRUCTURE NOTES:

1. MANUFACTURED PER ASTM C913 SPECIFICATIONS.
2. CONCRETE = 5,000 PSI AT 28 DAYS.
3. JOINT SEALANT – CONSEAL CS-231.
4. EXTERIOR JOINT WRAP – CONSEAL CS-212 & CS-75.
5. REINFORCING PER ASTM A615 (GRADE 60) EPOXY COATED. SEE ATTACHED DESIGN BY WINFORD A. PETRONE, PE.
6. HATCH: HALLIDAY H2S 48"X48" HATCH BY ICAST. CAST-IN.

**PRODUCTION WORK ORDER**

PRODUCT I.D.:
BX054054-08LD08-S

DESCRIPTION: 54" X 54" X 8" THICK BOX FLAT
LID W/ HATCH

**QUALITY CONTROL CHECKLIST**

- ☐ ALL DIMENSIONS CORRECT.
- ☐ LIFTERS INSTALLED INSIDE.
- ☐ RECESS WITH HAUNCHES CORRECT.
- ☐ REINFORCING CORRECT.
- ☐ SURFACE QUALITY ACCEPTABLE.
- ☐ LIFTERS INSTALLED OUTSIDE.
- ☐ PRODUCT SQUARE.

PRODUCT VIEW: RIGHT SIDE UP

PLANT: BEAVER DAM, KY.

WEIGHT: 1,743 LBS.

TOP JOINT: N/A

BOTTOM JOINT: FLAT

QC CHECK INITIALS:

CUSTOMER: CLEARY CONSTRUCTION INC

PROJECT: UK BP9 SITE THERMAL AND ELECTRIC UTILITIES

STRUCTURE: VAULT 3

SALES ORDER/QUOTE NO: 25-2504

PC: C. GOFF

DRAWING: S. FELLETER


DATE: 07/31/26

SCALE: NTS


PG. 1 of 1

NOTE: SEE "PRECAST DESIGN SUBMITTALS, CONCRETE COMPONENTS" SHEET FOR SUMMARY OF BUILDING AND DESIGN CODES, MATERIALS REQUIREMENTS, AND DESIGN LOADS.

NOTE: SEE ICAST WORKING DRAWINGS FOR ADDITIONAL INFORMATION AND LOCATION OF EACH COMPONENT.

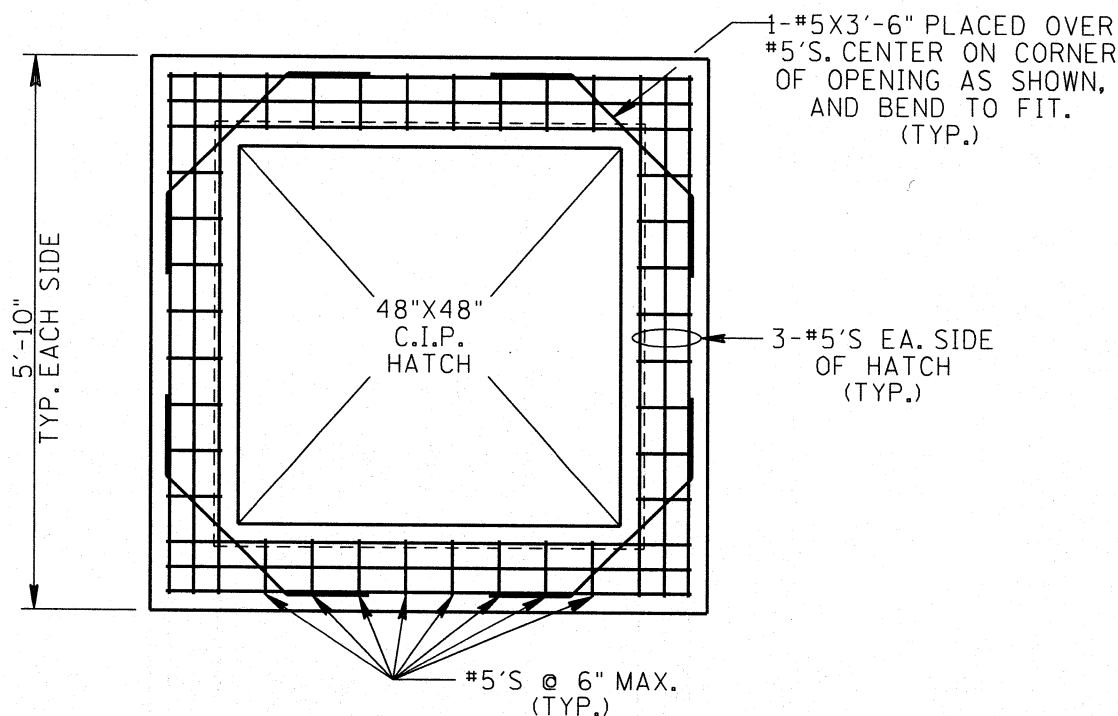

PLAN

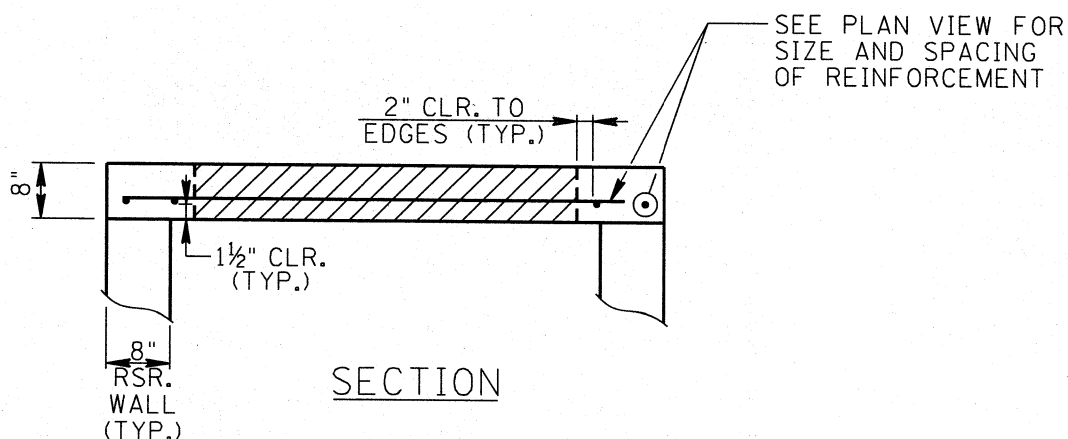

SECTION

FLAT TOP FOR
54"X54" RISER

SK-2

VAULT 3: 54"X54" RISER, TOP SLAB
UK BP9 SITE THERMAL AND ELECTRIC