

Contractor: Cumberland Pipeline LLC

Plant: Beaver Dam, KY




Size: 48"

Rim to Invert: 15.51'


Floor Height: 6"

Slack: 0.12"


Structure Total: 15043 lb

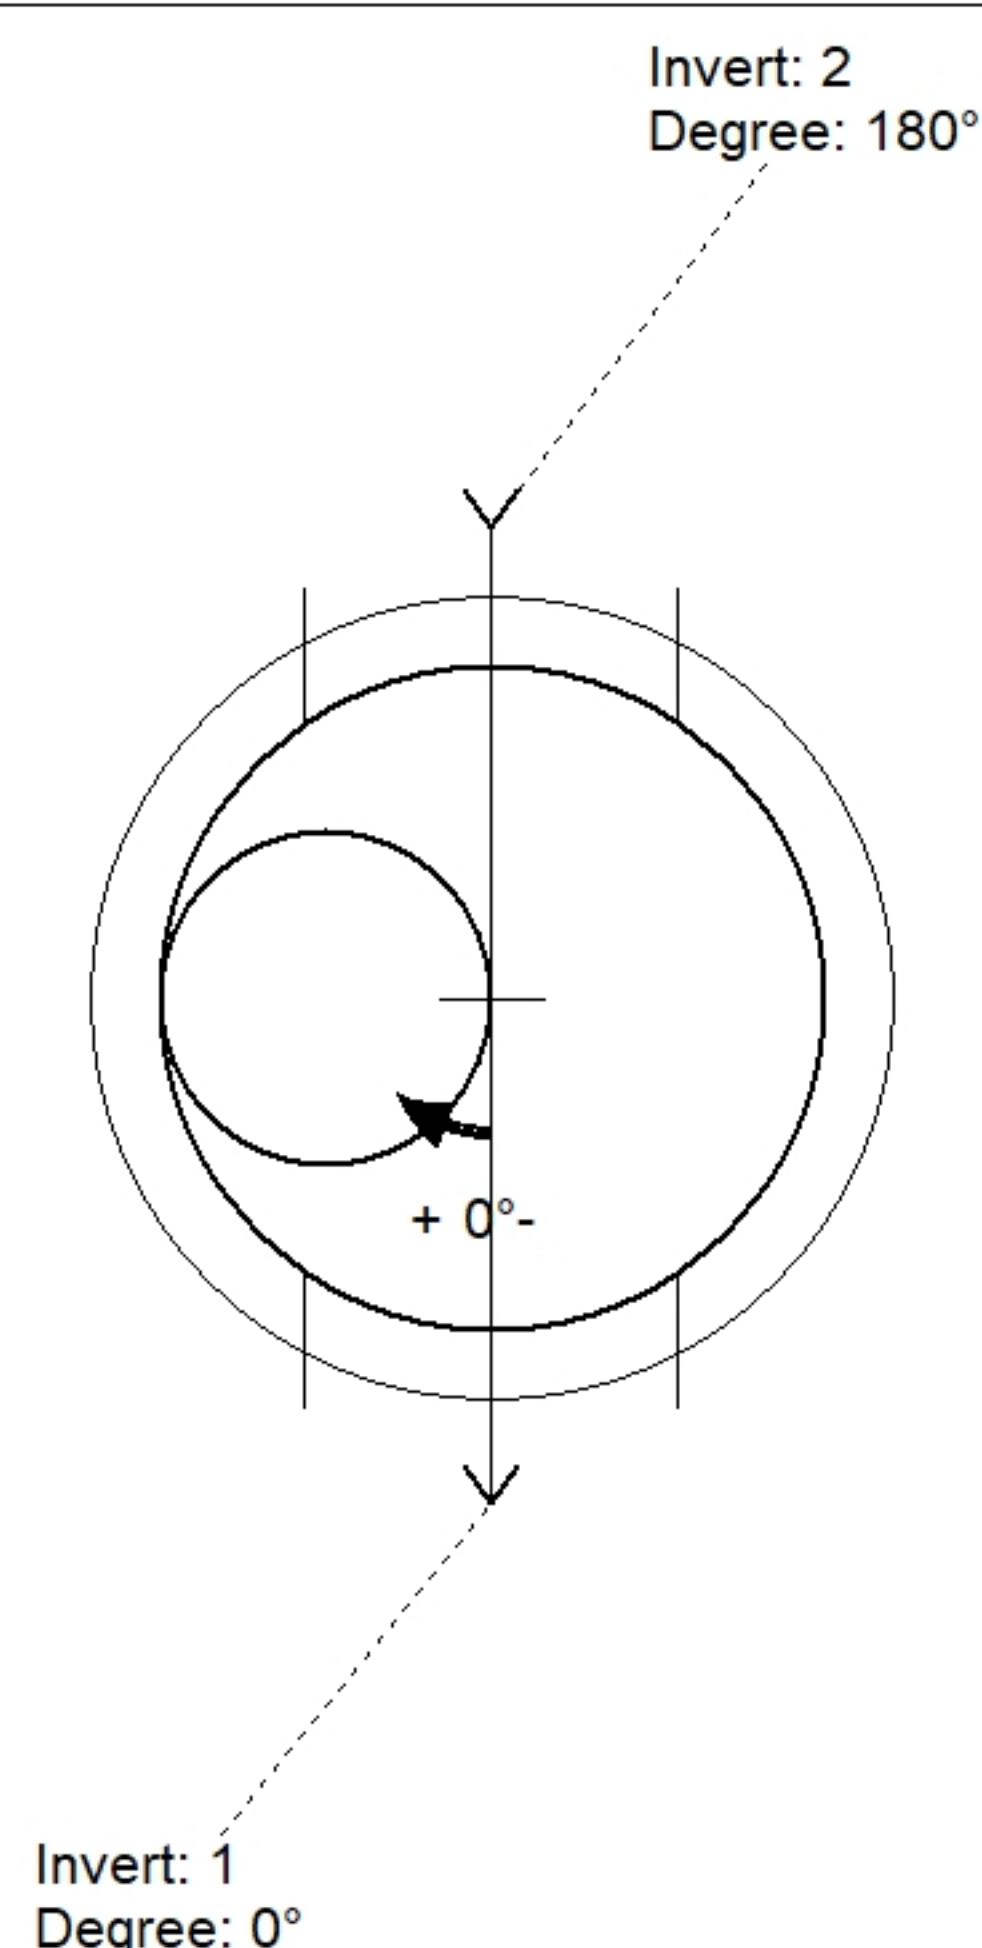

Position	Elev	Angle	Pipe	Pipe OD	Hole	Connector	Up (')	Ref
Rim	606.13'							
Reducer								
Invert 1	590.62'	0°	24" DI	25.75"	27"	A-Lok 0820	0.5"	P1
Invert 2	590.62'	180°	24" DI	25.75"	27"	A-Lok 0820	0.5"	P1
Invert 3								
Invert 4								
Invert 5								
Invert 6								
Invert 7								
Invert 8								

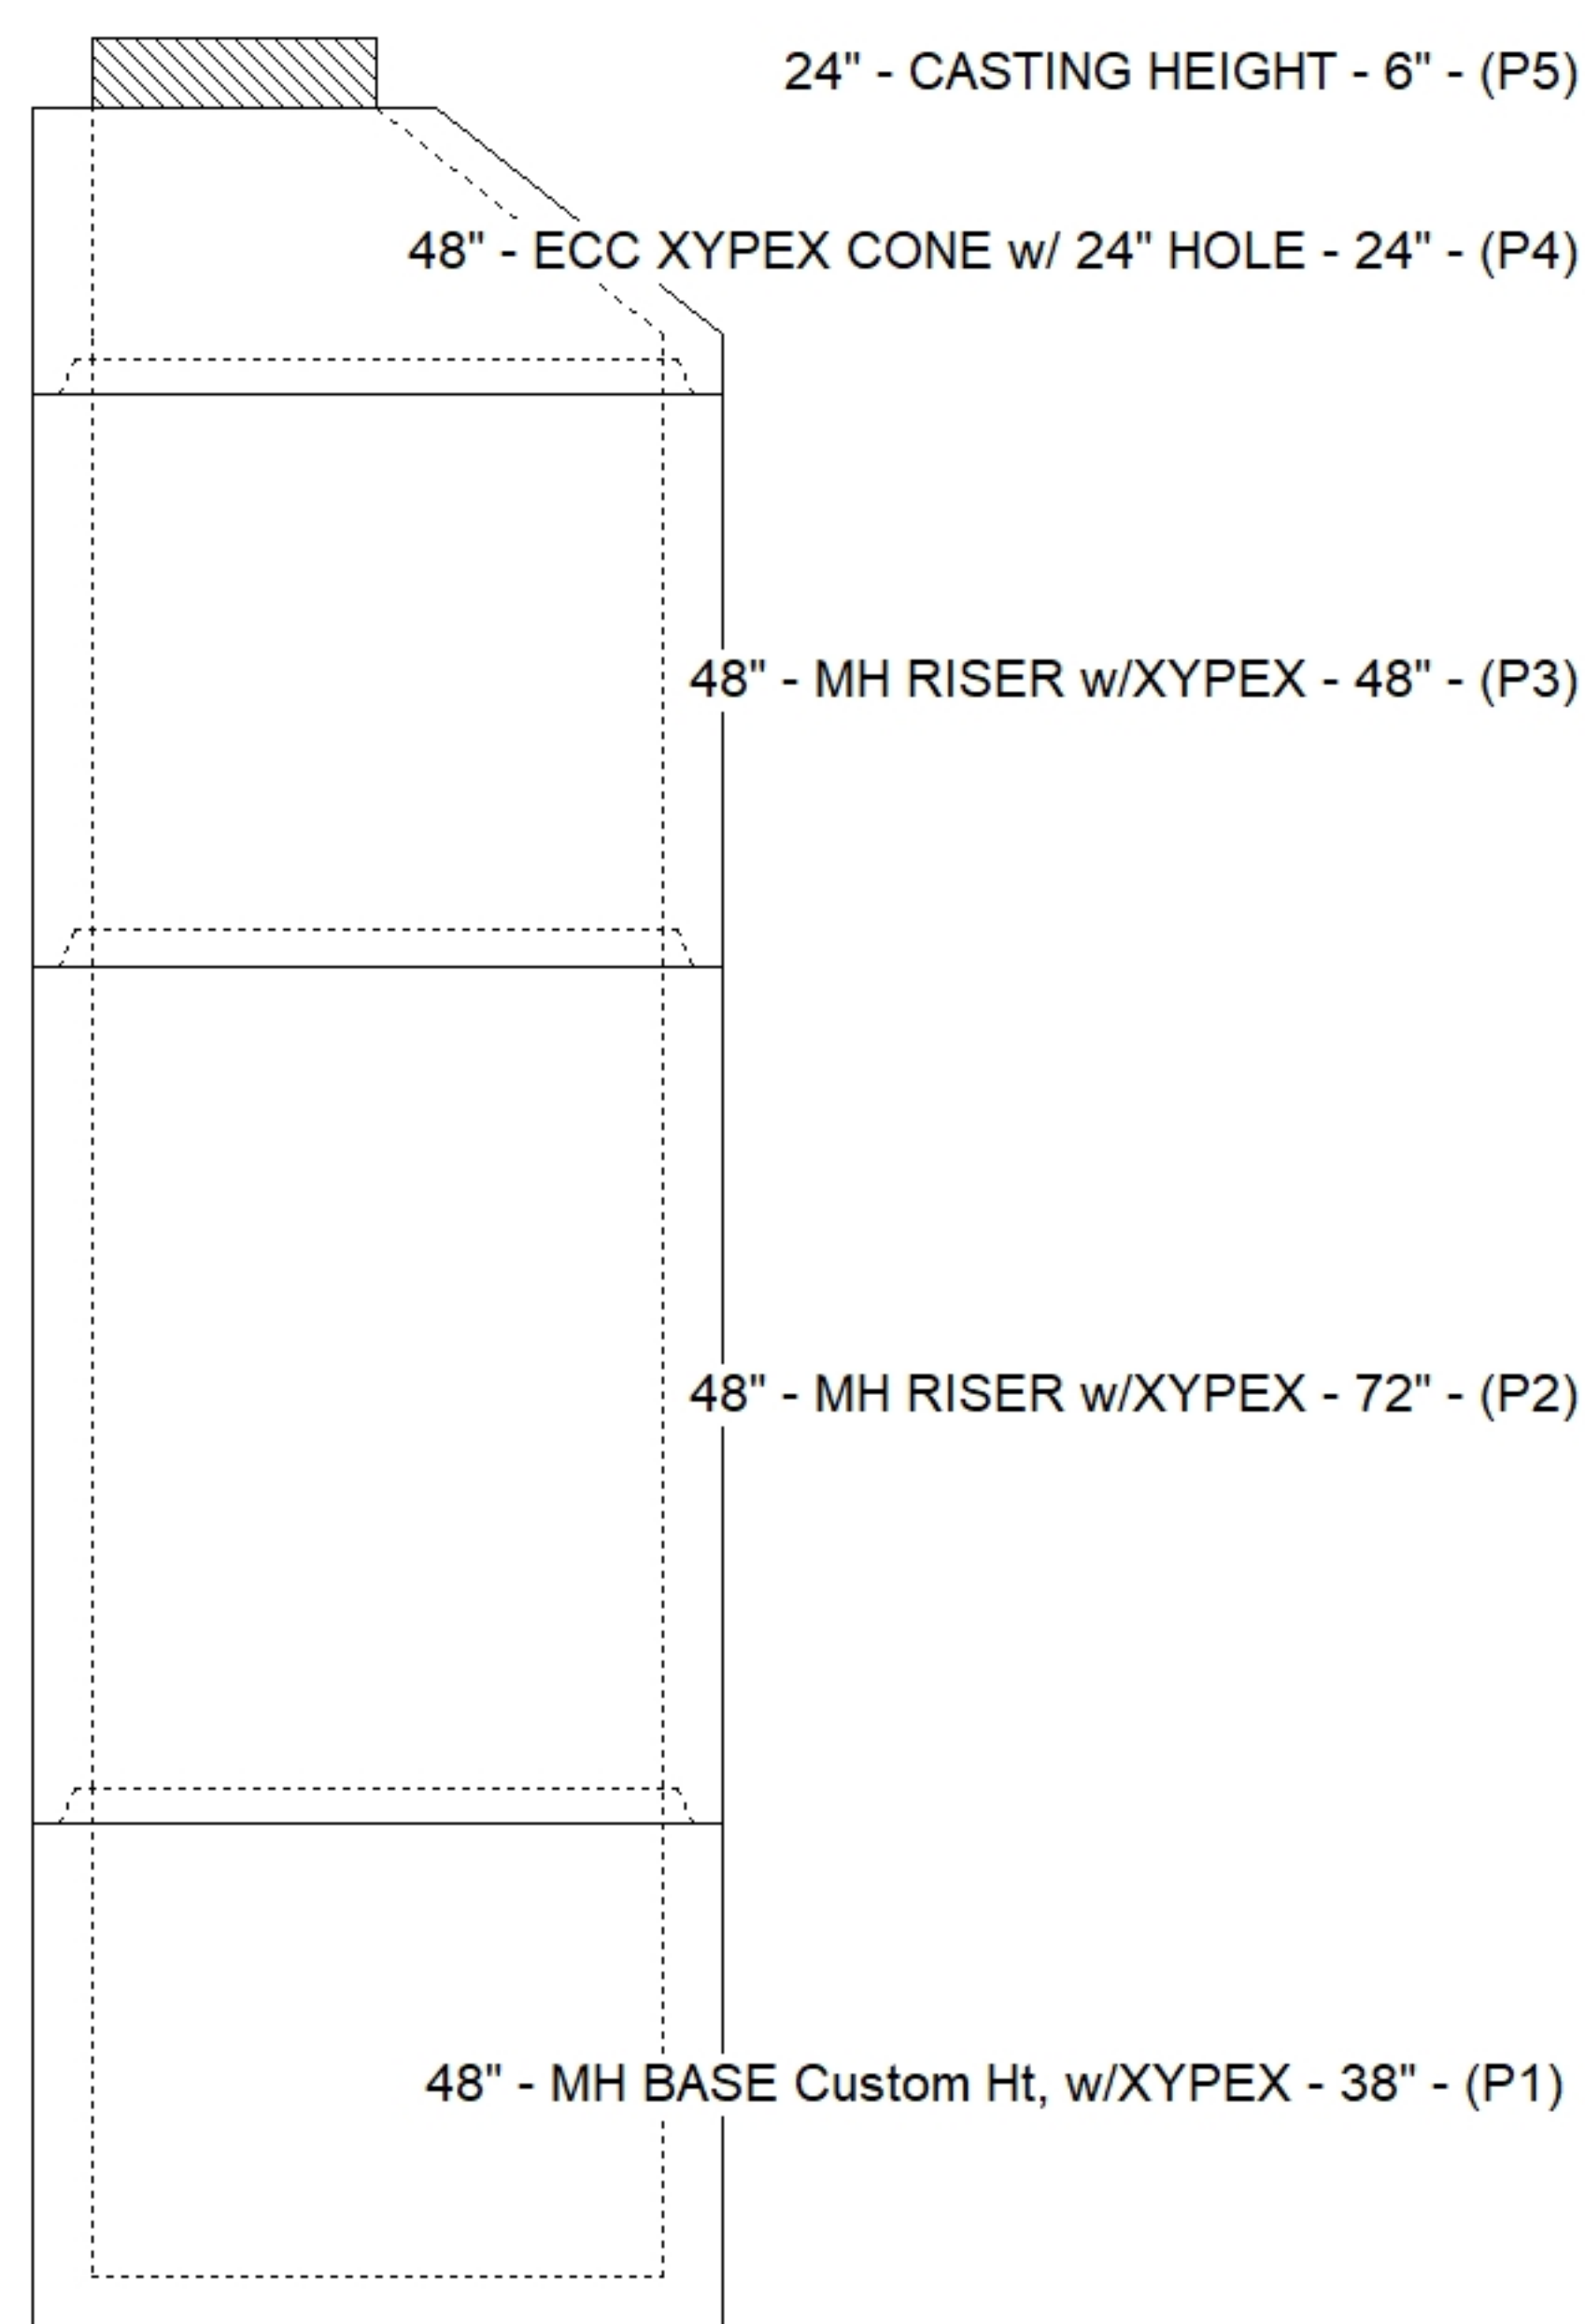

Default - Interior Dimensions

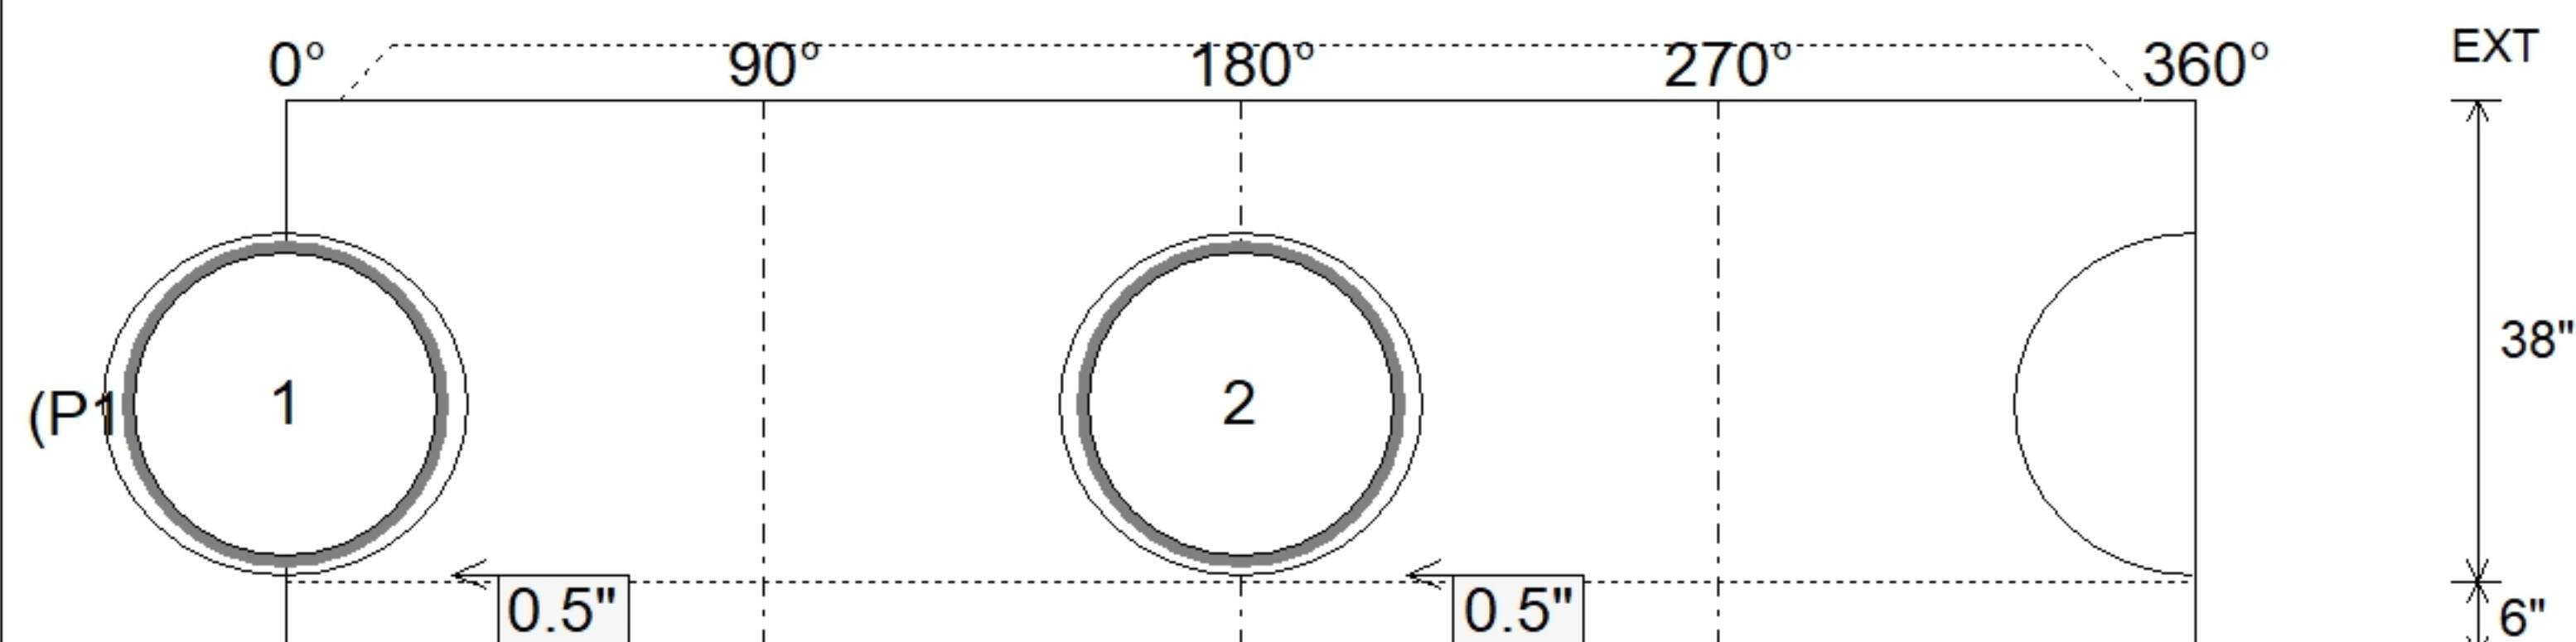

SUBMITTAL
APPROVED BY: