

**Contractor: Cumberland Pipeline LLC**

Plant: Beaver Dam, KY



Size: 48"

Rim to Invert: 16.03'

Floor Height: 6"


Slack: 0.36"

- FLOOR (As .31) #5 BARS AT 12" C.C.E.W.

2) A-Lok - 0820


2 lb

Structure Total: 15462 lb

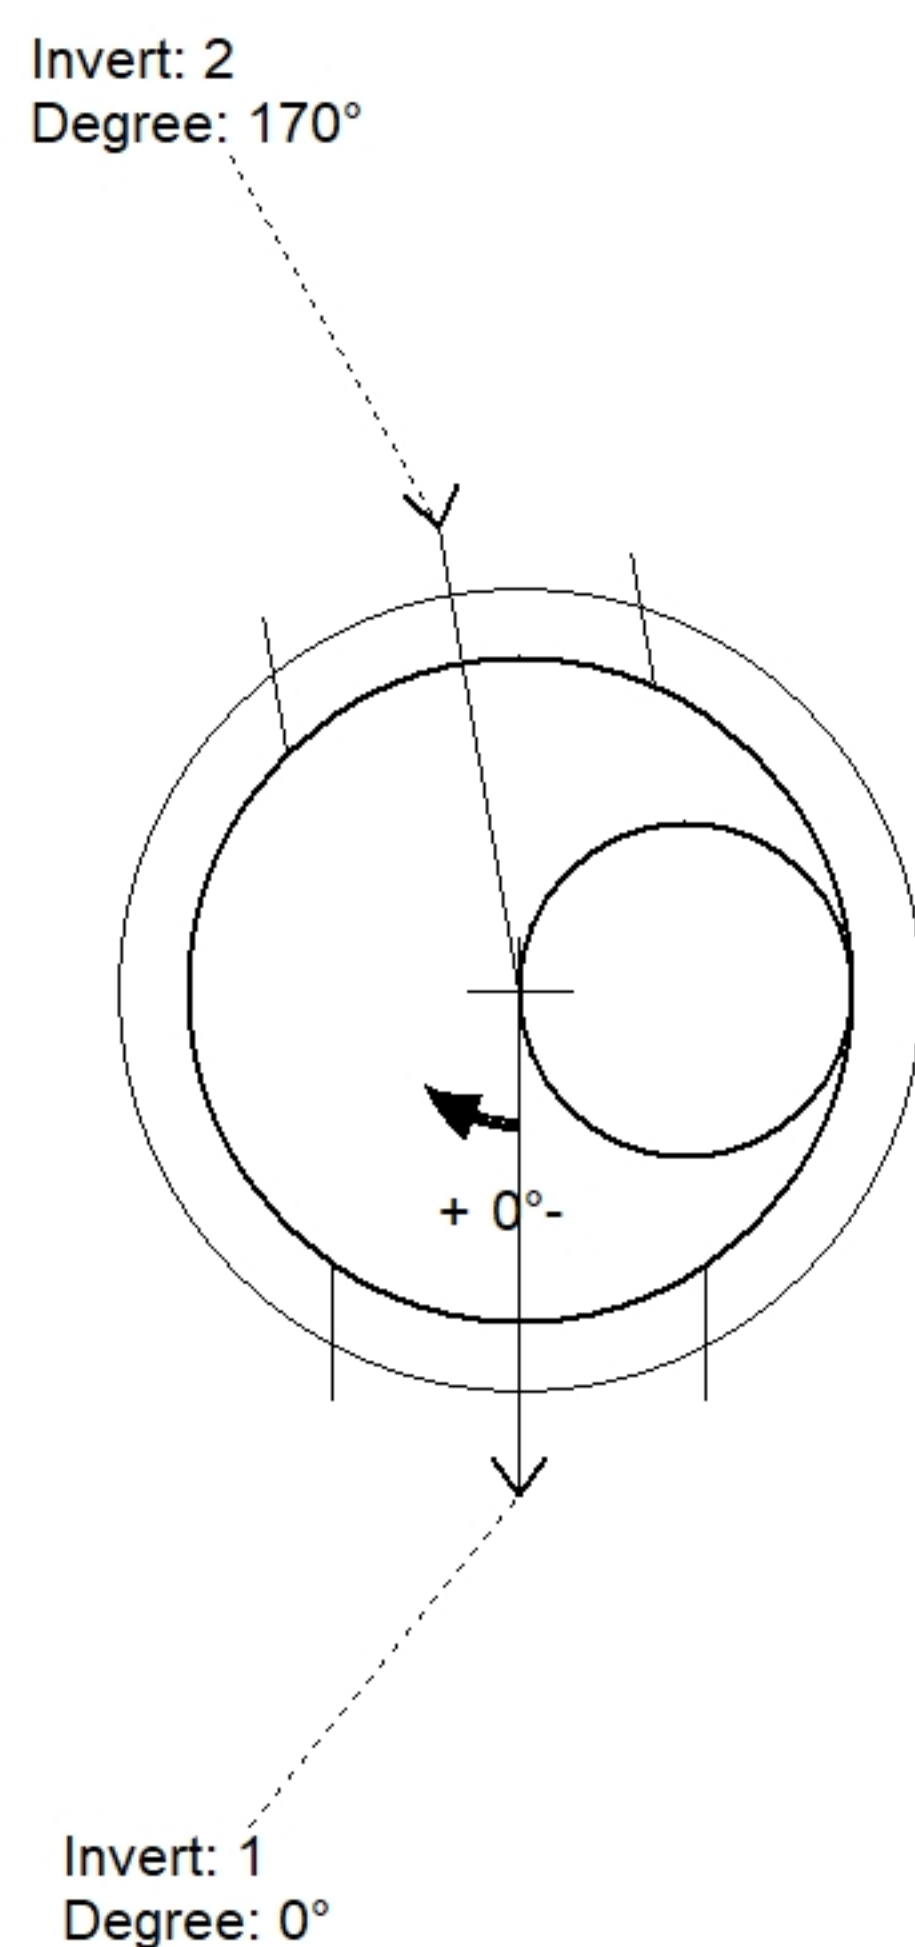

| Position | Elev    | Angle | Pipe   | Pipe OD | Hole | Connector  | Up (') | Ref |
|----------|---------|-------|--------|---------|------|------------|--------|-----|
| Rim      | 606.9'  |       |        |         |      |            |        |     |
| Reducer  |         |       |        |         |      |            |        |     |
| Invert 1 | 590.87' | 0°    | 24" DI | 25.75"  | 27"  | A-Lok 0820 | 0.5"   | P1  |
| Invert 2 | 590.87' | 170°  | 24" DI | 25.75"  | 27"  | A-Lok 0820 | 0.5"   | P1  |
| Invert 3 |         |       |        |         |      |            |        |     |
| Invert 4 |         |       |        |         |      |            |        |     |
| Invert 5 |         |       |        |         |      |            |        |     |
| Invert 6 |         |       |        |         |      |            |        |     |
| Invert 7 |         |       |        |         |      |            |        |     |
| Invert 8 |         |       |        |         |      |            |        |     |

### Default - Interior Dimensions

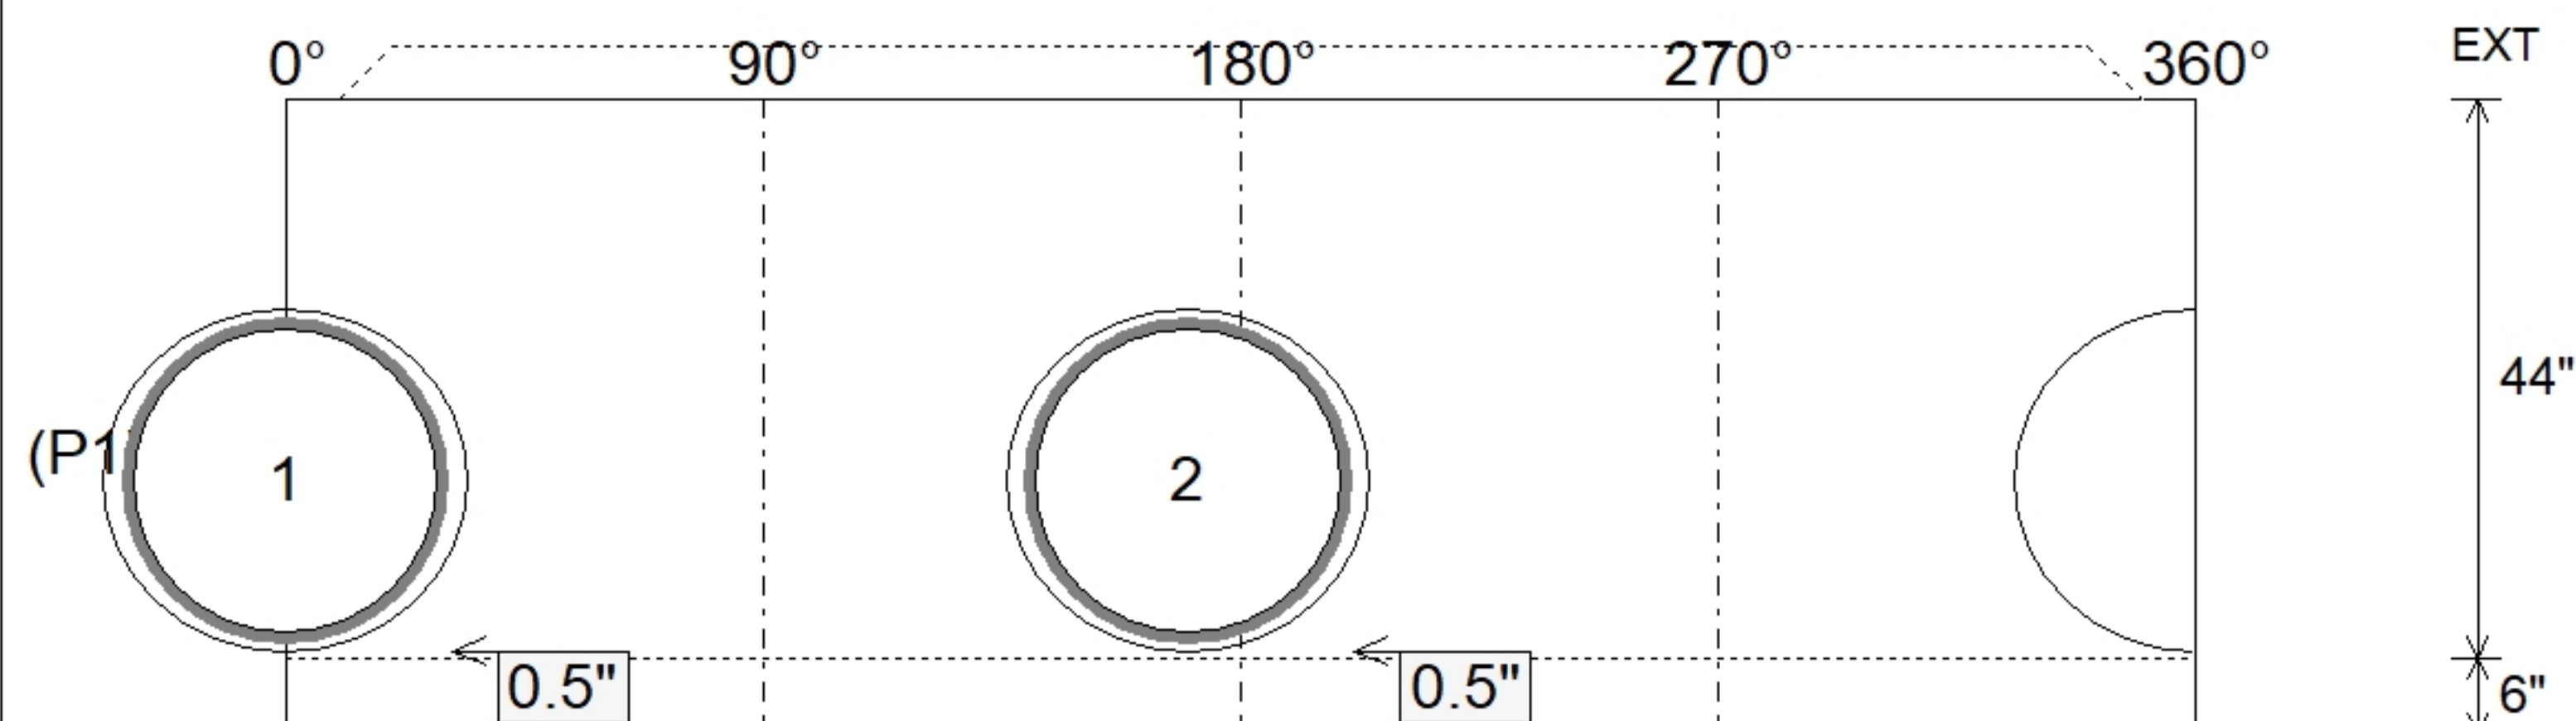

48" - MH BASE Custom Ht, w/XYPEX - 44" - (P1)

SUBMITTAL  
APPROVED BY: