





Floor (Bot): 590.863'
Overall Height: 11.667'
Slack: 0.24"

Structure Total: 11231 lb

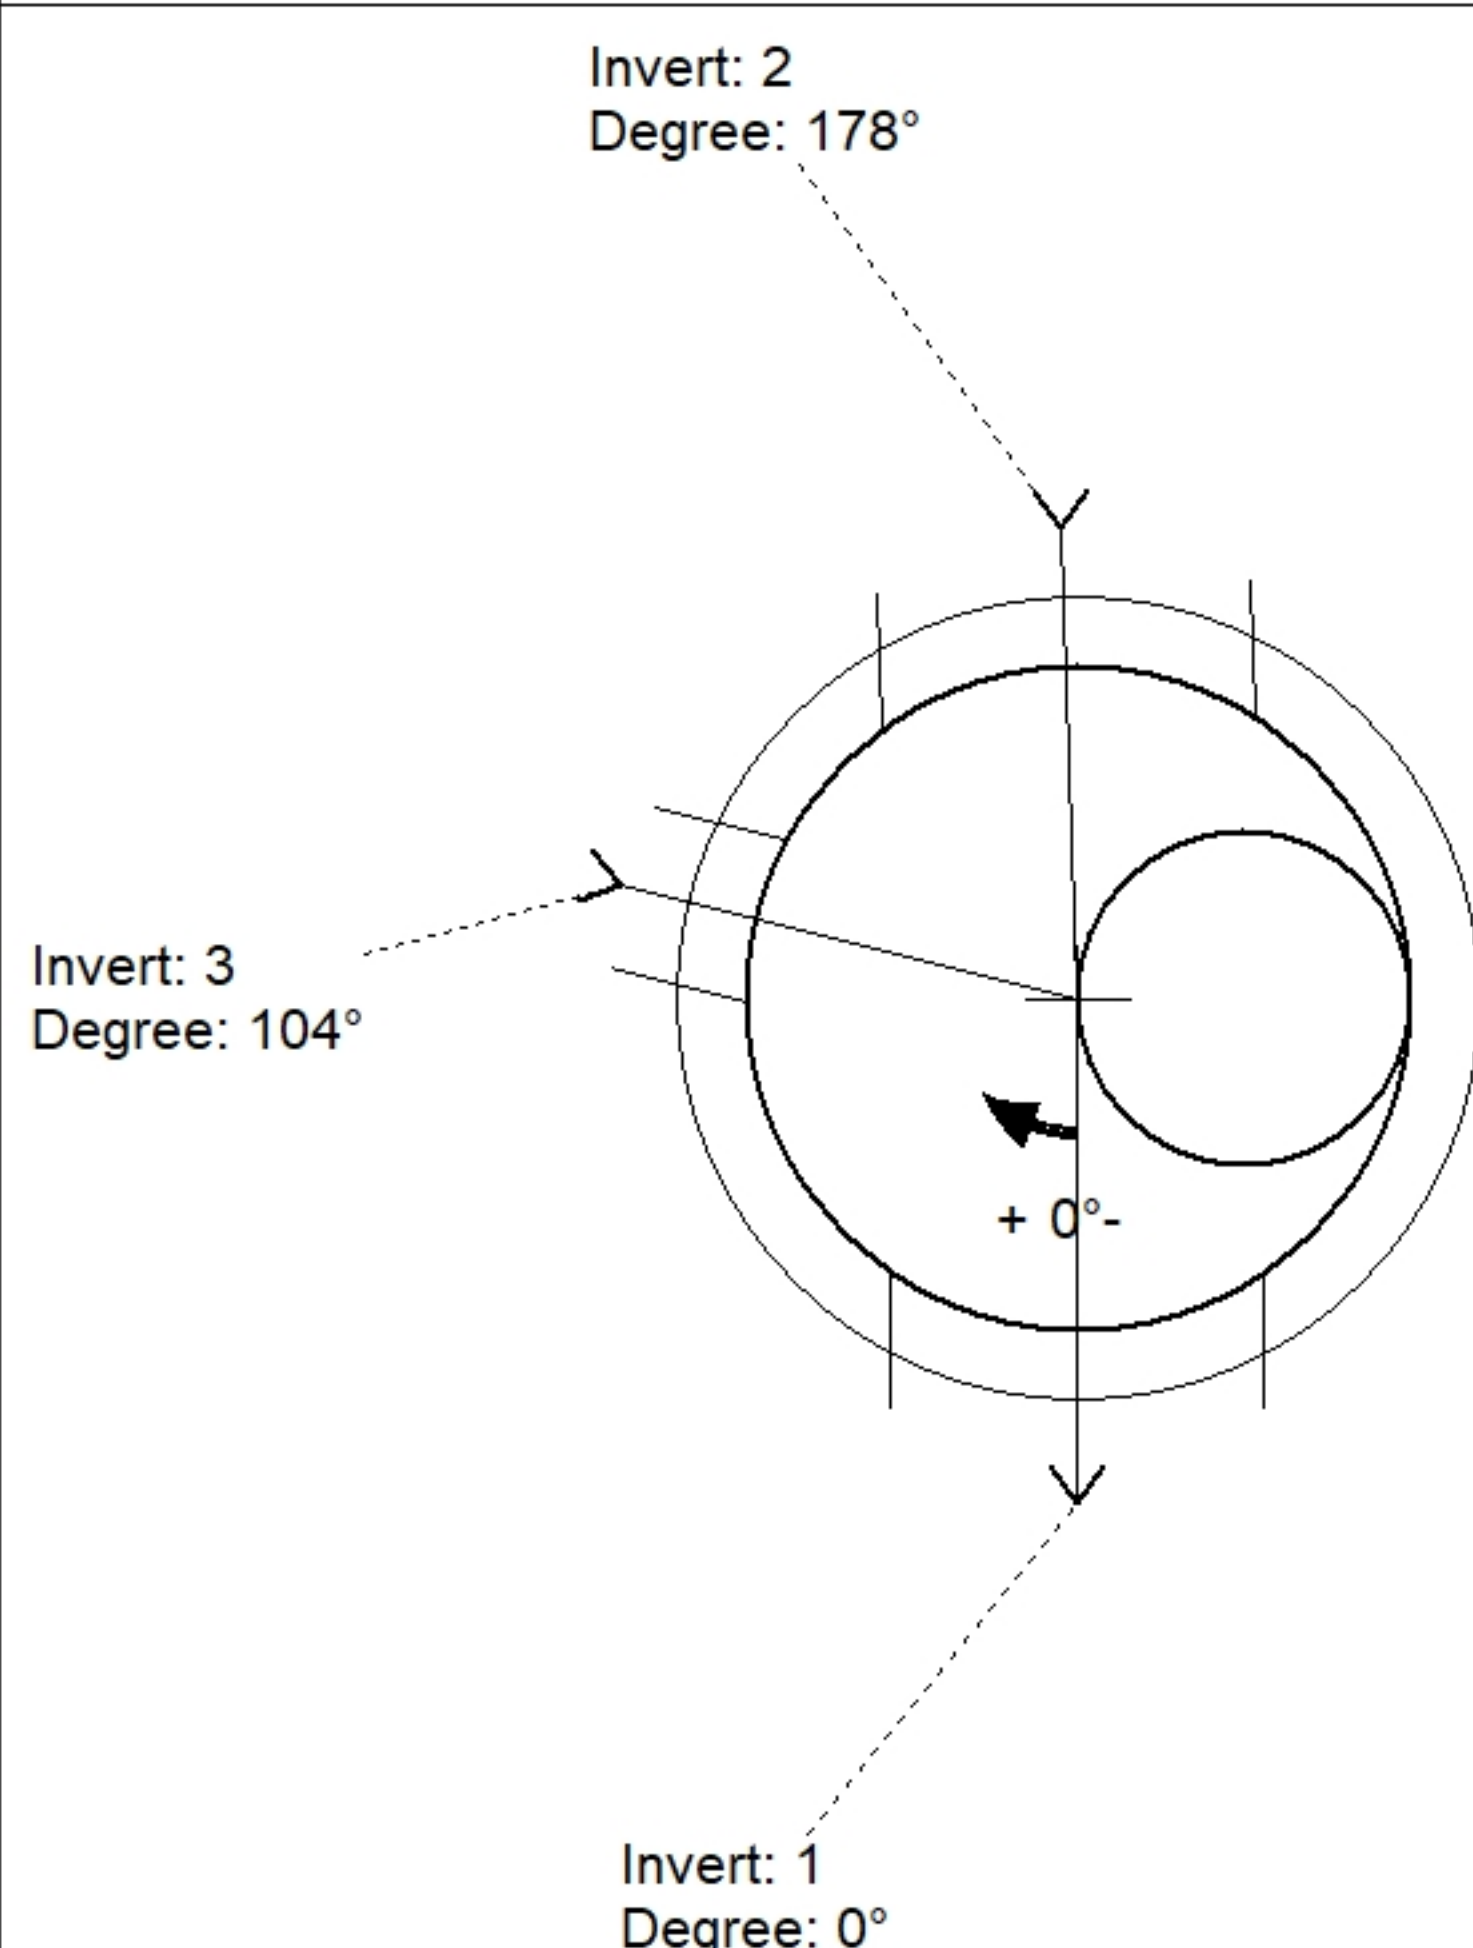

Position	Elev	Angle	Pipe	Pipe OD	Hole	Connector	Up (')_	Ref
Rim	602.55'							
Reducer								
Invert 1	591.53'	0°	24" DI	25.75"	27"	A-Lok 0820	0.5"	P1
Invert 2	591.53'	178°	24" DI	25.75"	27"	A-Lok 0820	0.5"	P1
Invert 3	596.47'	104°	8" PVC SDR35	8.5"	12"	PSX 12-08 NYLO	11.03"	P2
Invert 4								
Invert 5								
Invert 6								
Invert 7								
Invert 8								

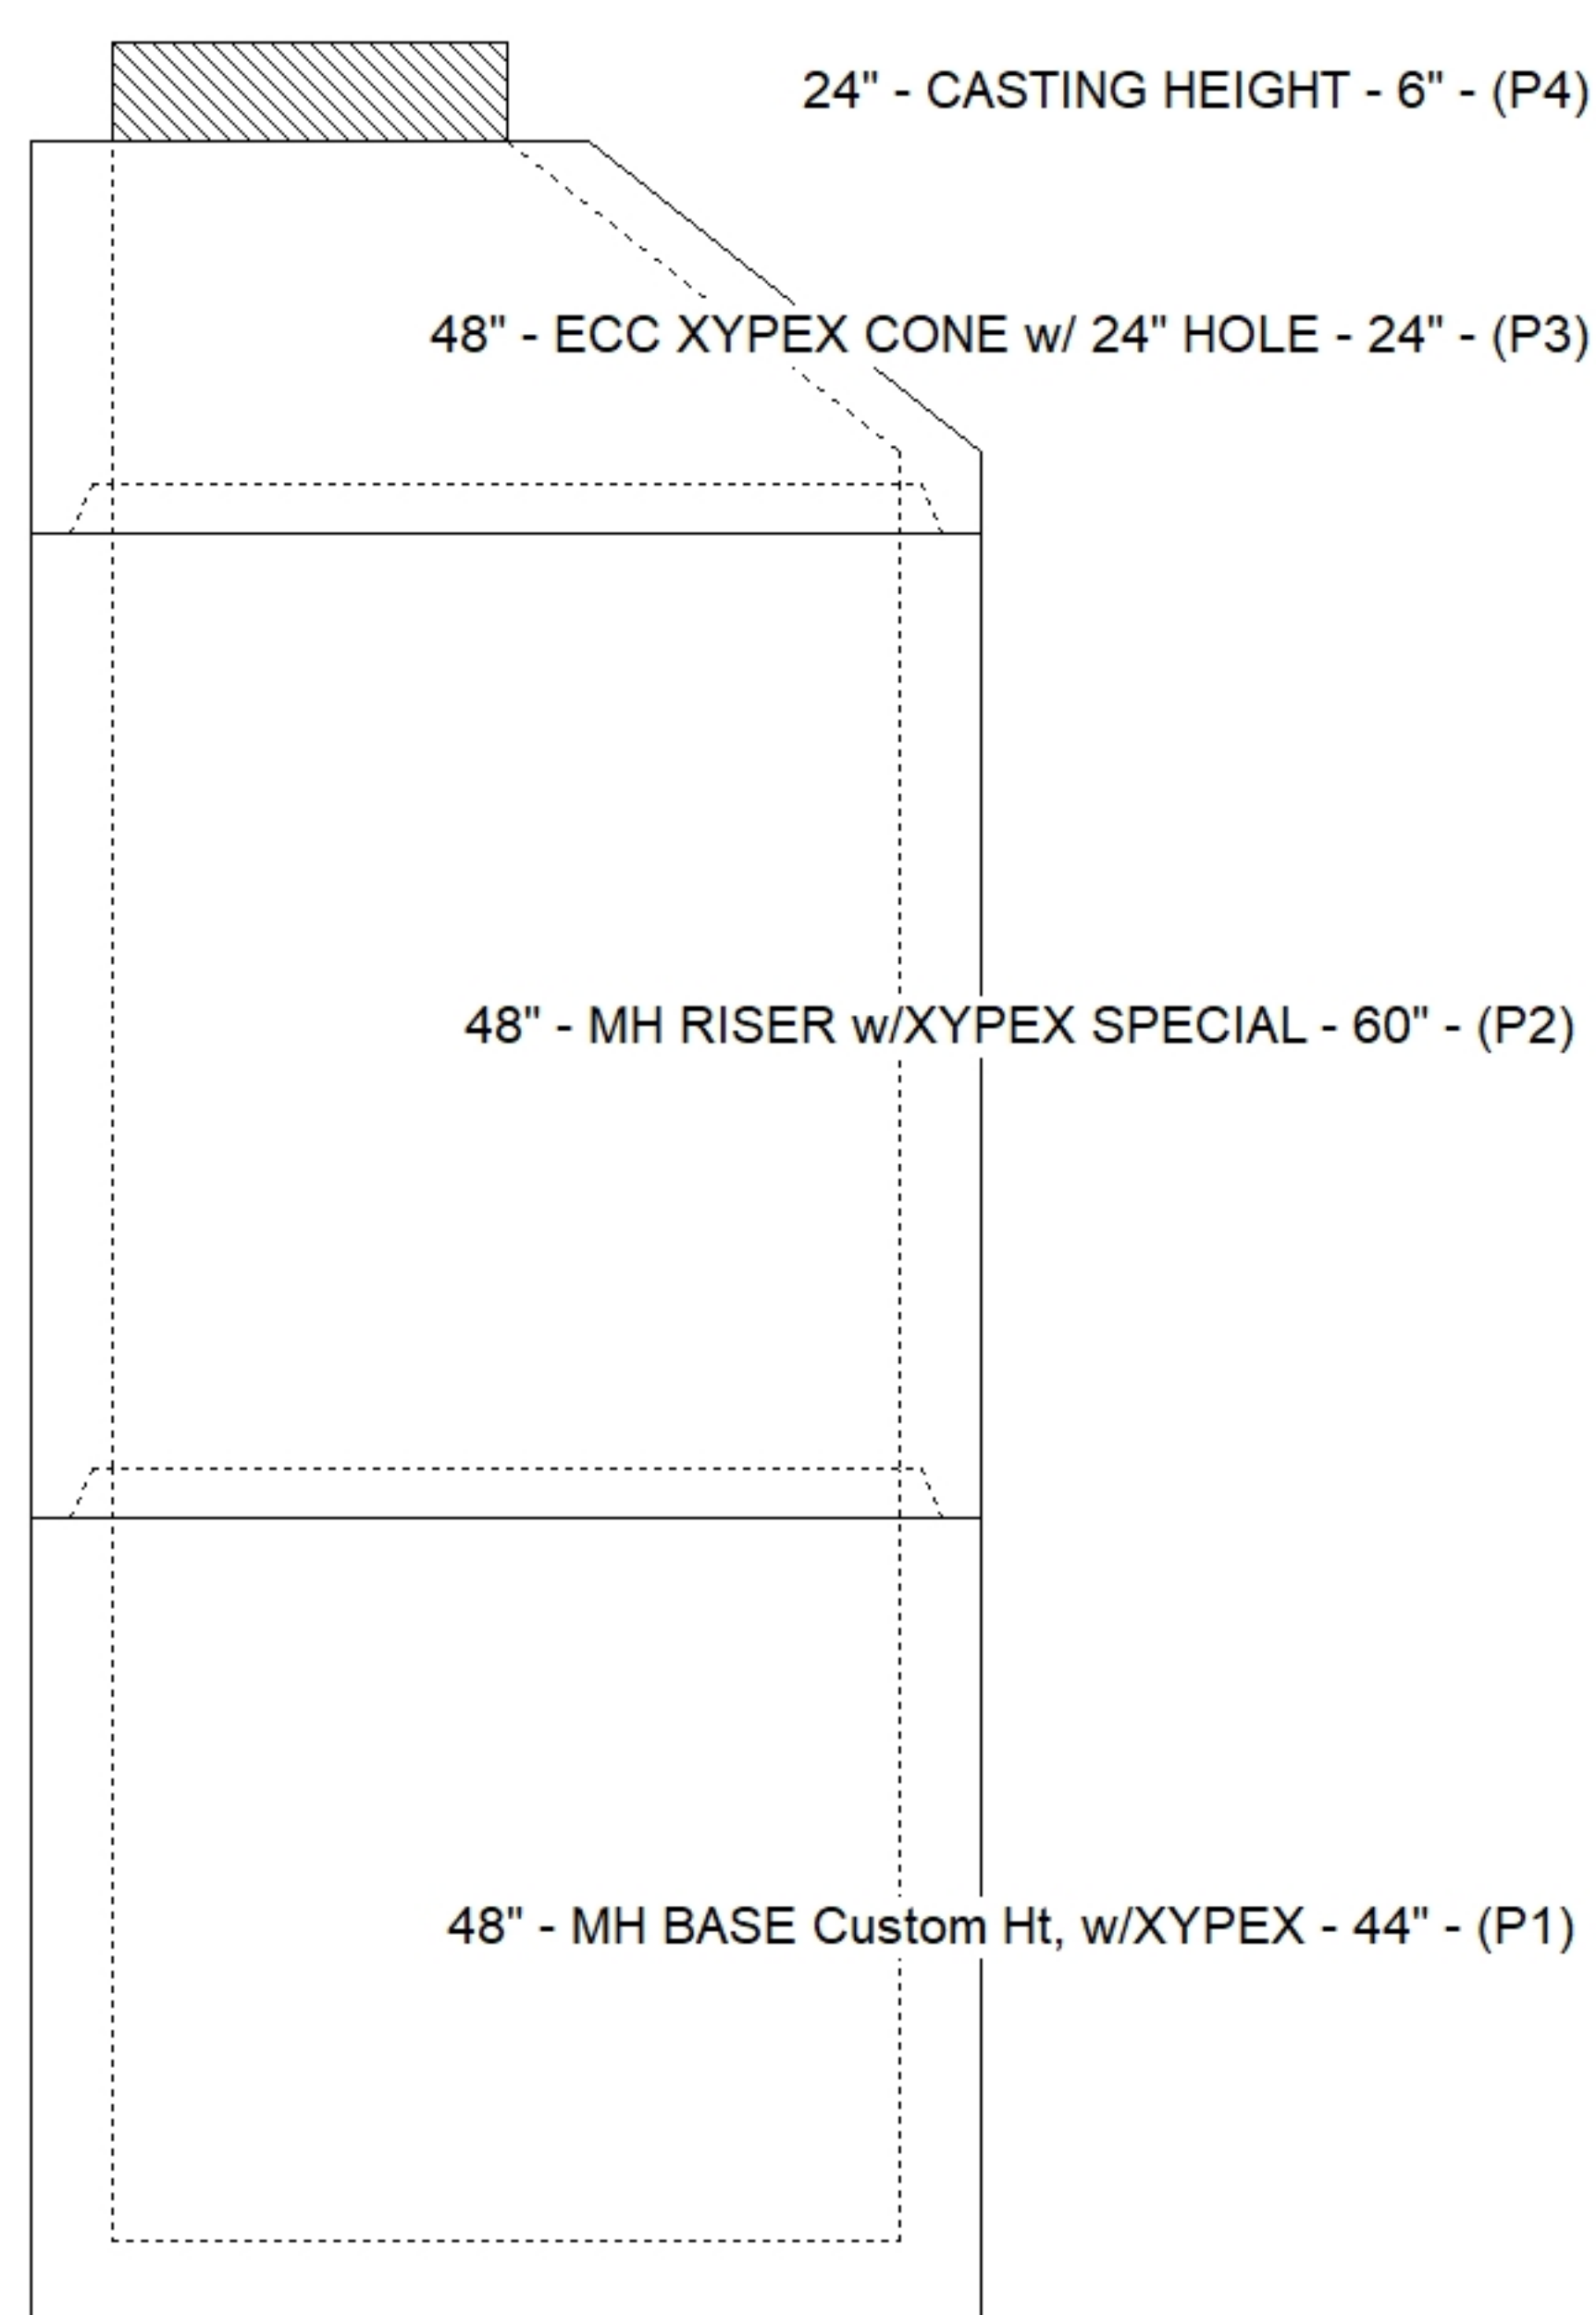[illegible]

SUBMITTAL
APPROVED BY: