





Floor (Bot): 591.023'
Overall Height: 7.708'
Slack: 0.94"

0 lb
2251 lb
3829 lb
1440 lb
0 lb
0 lb
0 lb
2 lb


Structure Total: 7522 lb

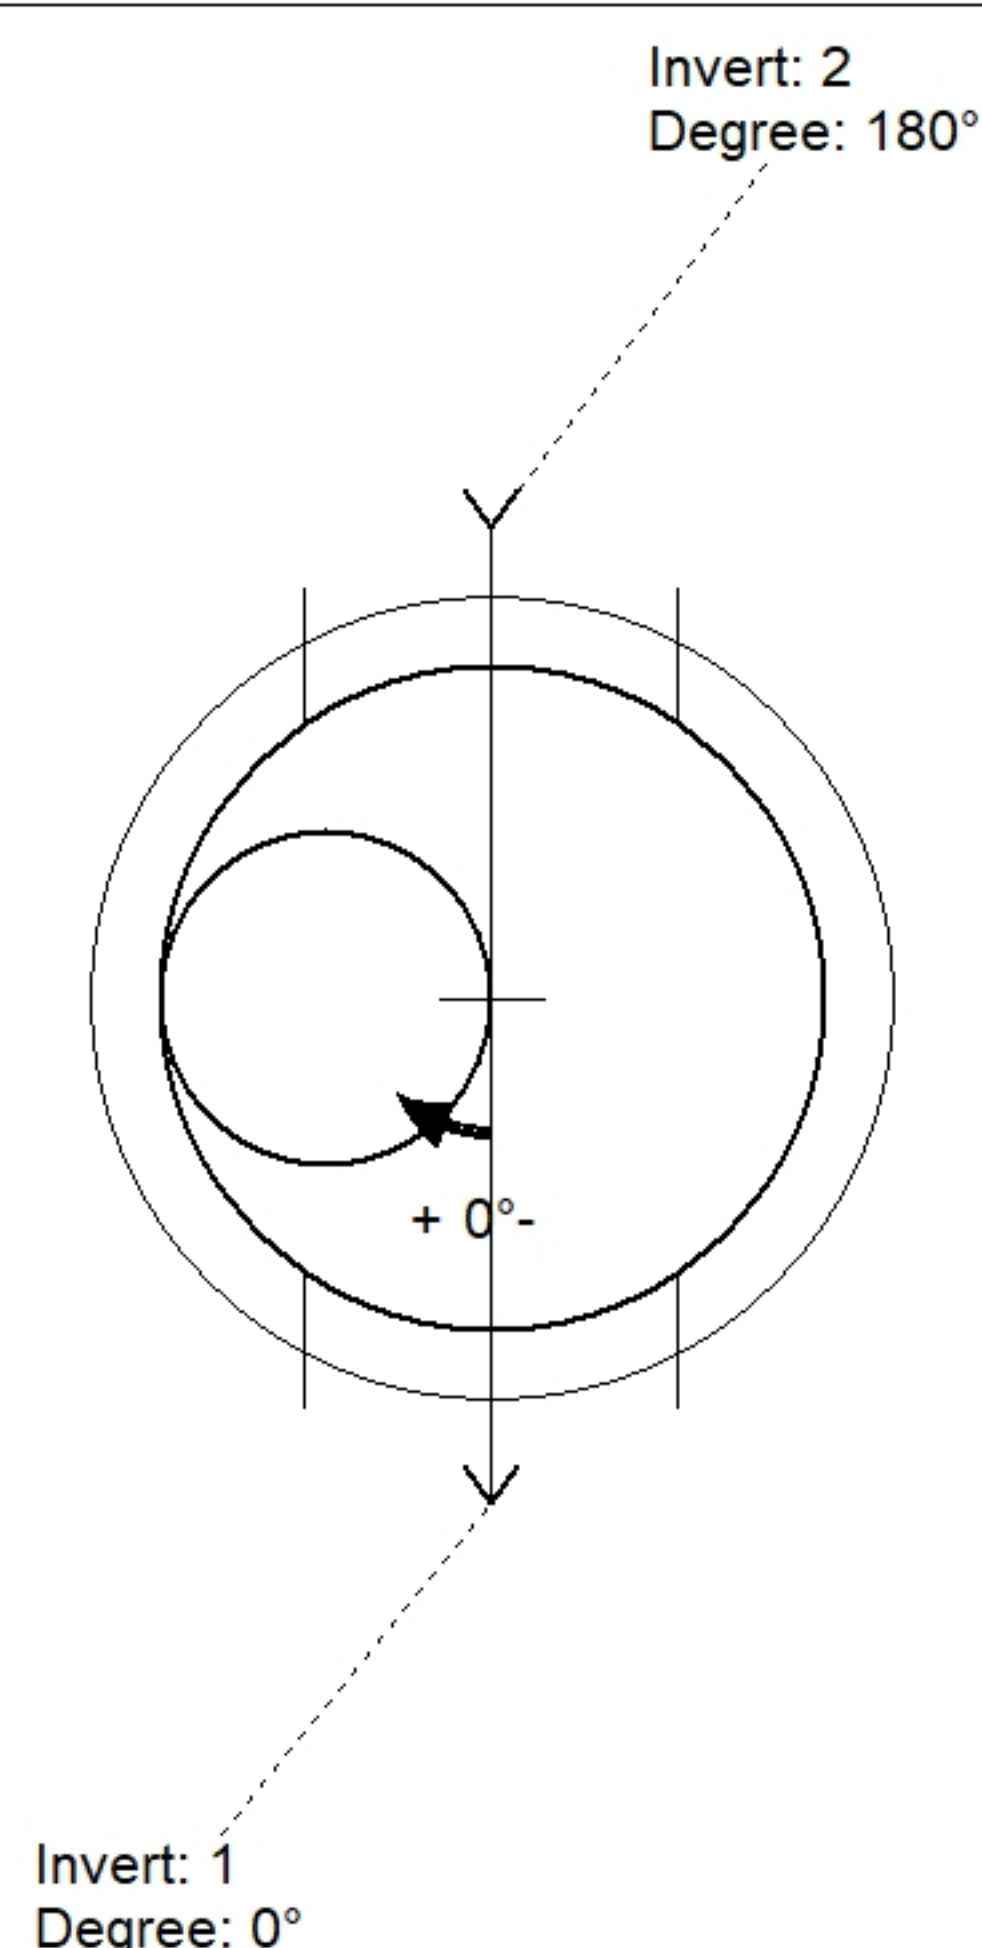

Position	Elev	Angle	Pipe	Pipe OD	Hole	Connector	Up (↓)	Ref
Rim	598.81'							
Reducer								
Invert 1	591.69'	0°	24" DI	25.75"	27"	A-Lok 0820	0.5"	P1
Invert 2	591.69'	180°	24" DI	25.75"	27"	A-Lok 0820	0.5"	P1
Invert 3								
Invert 4								
Invert 5								
Invert 6								
Invert 7								
Invert 8								

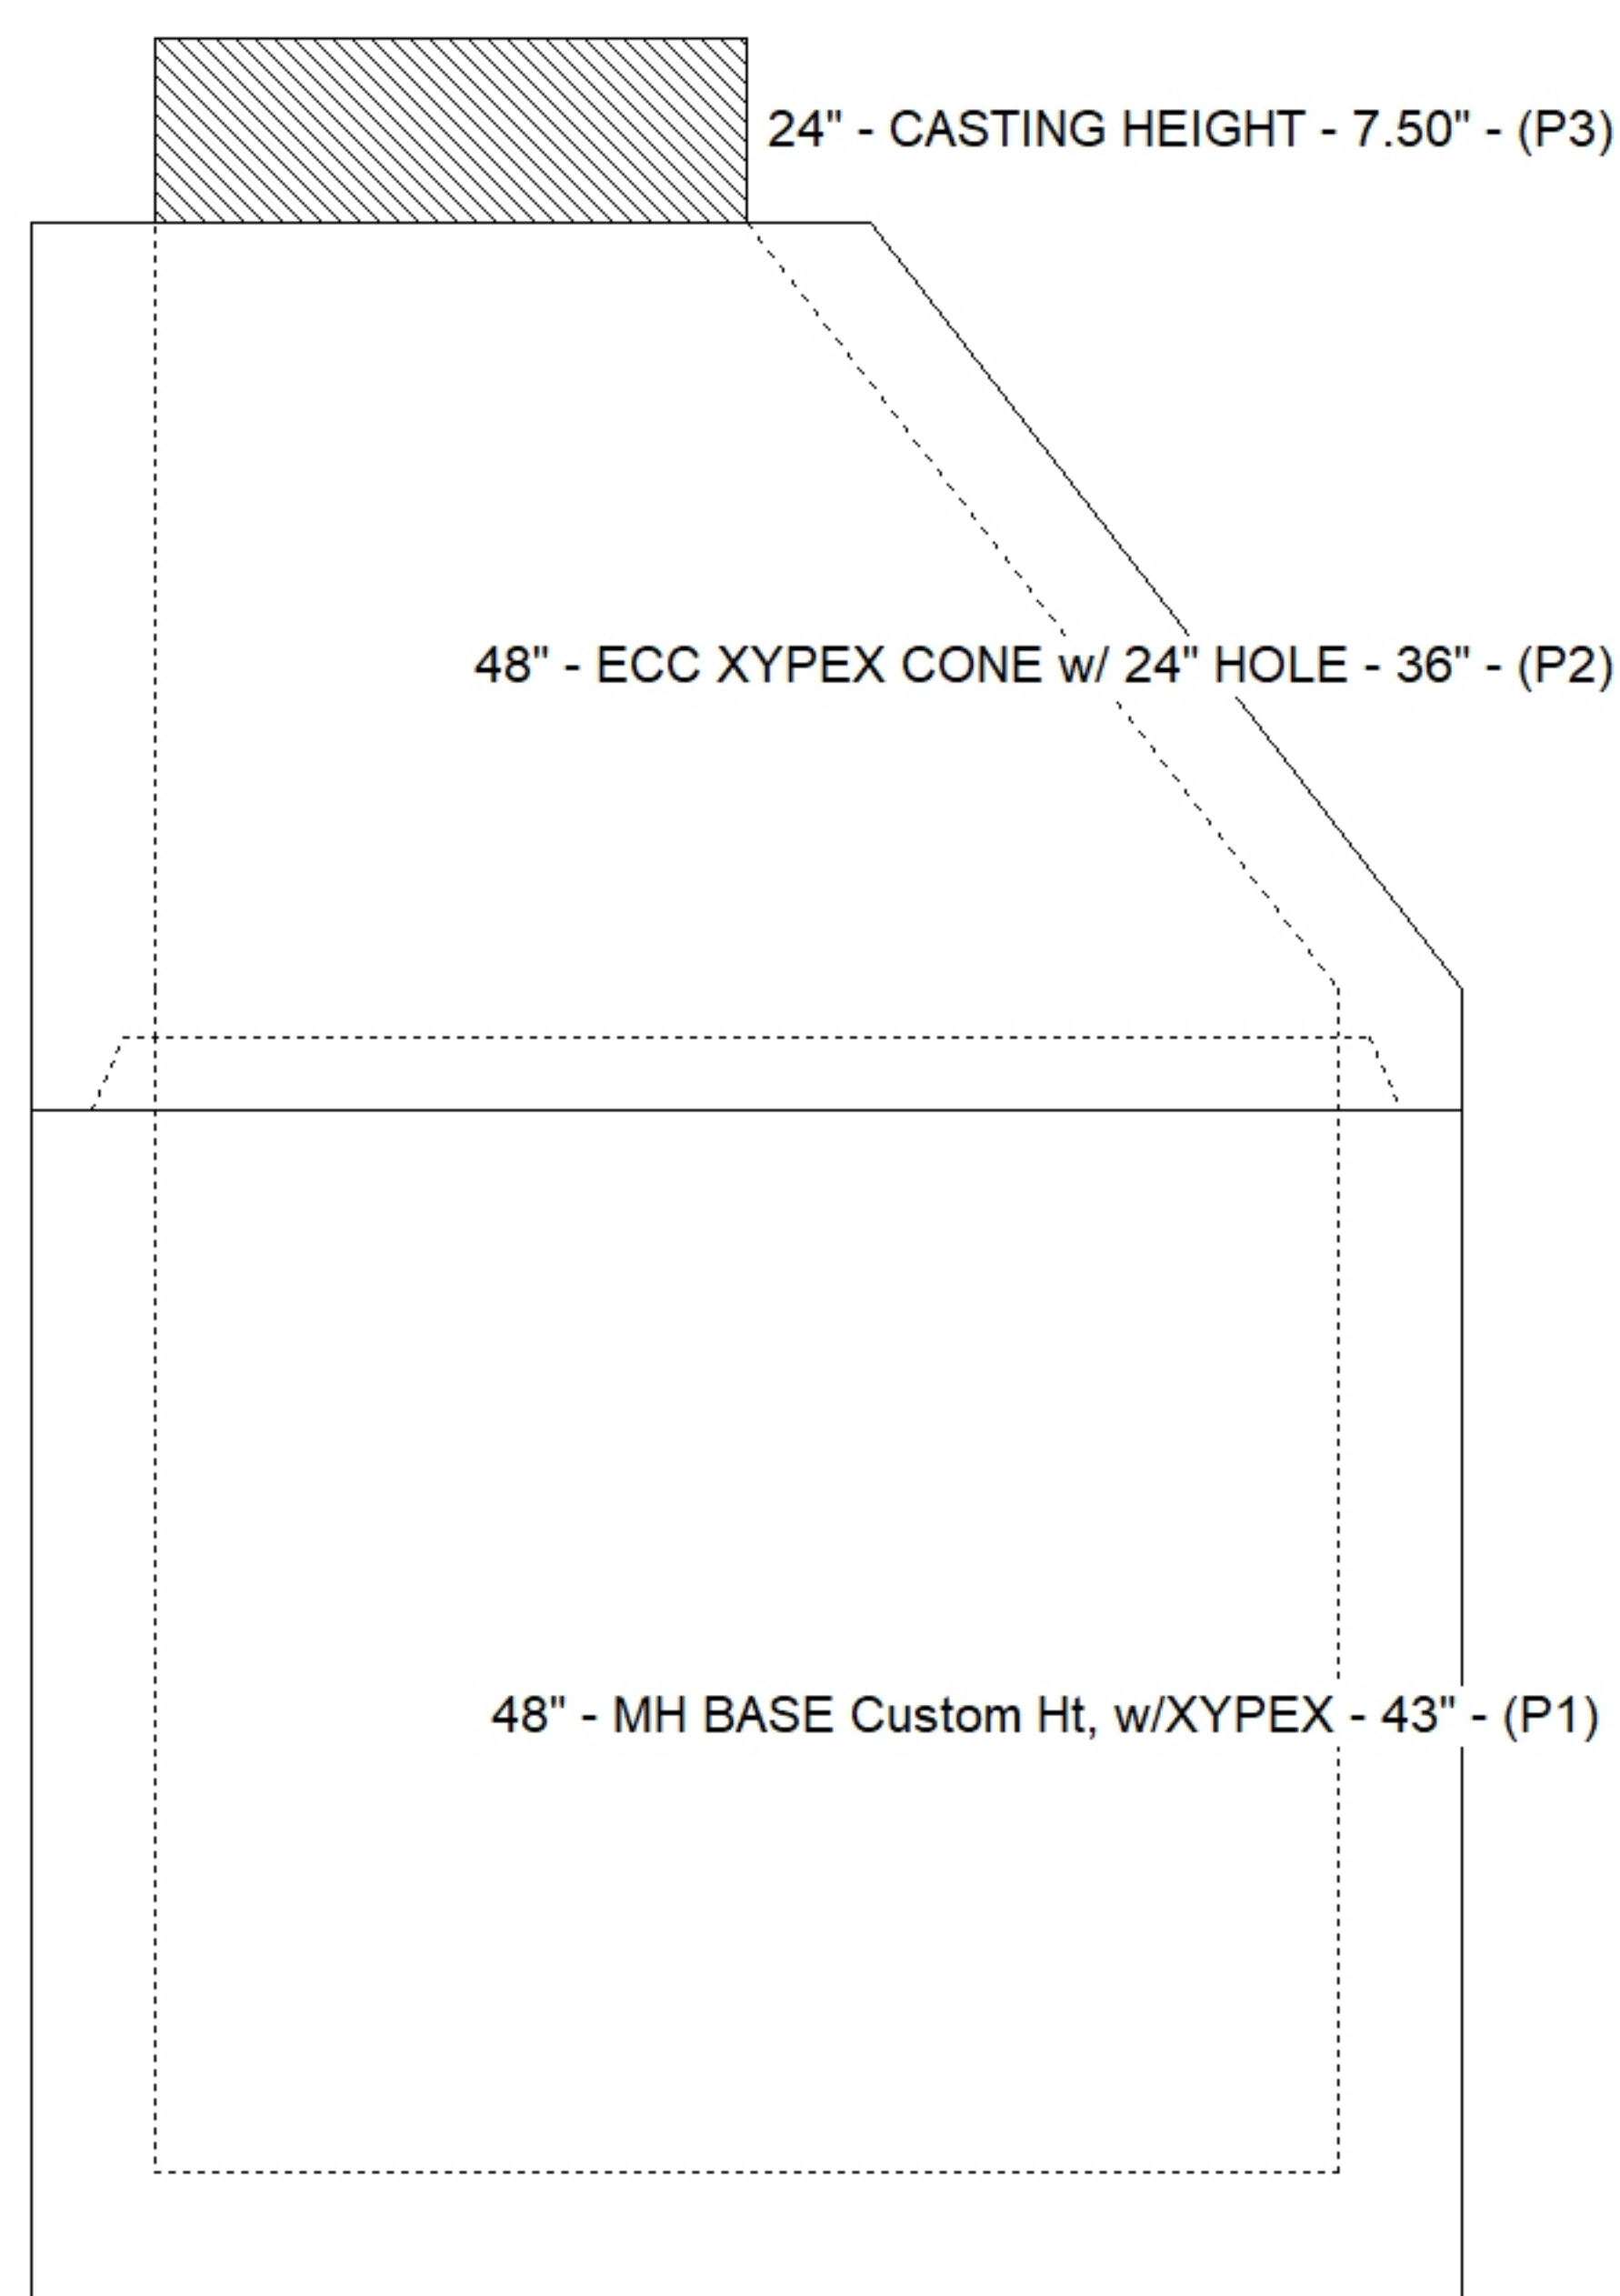

Default - Interior Dimensions

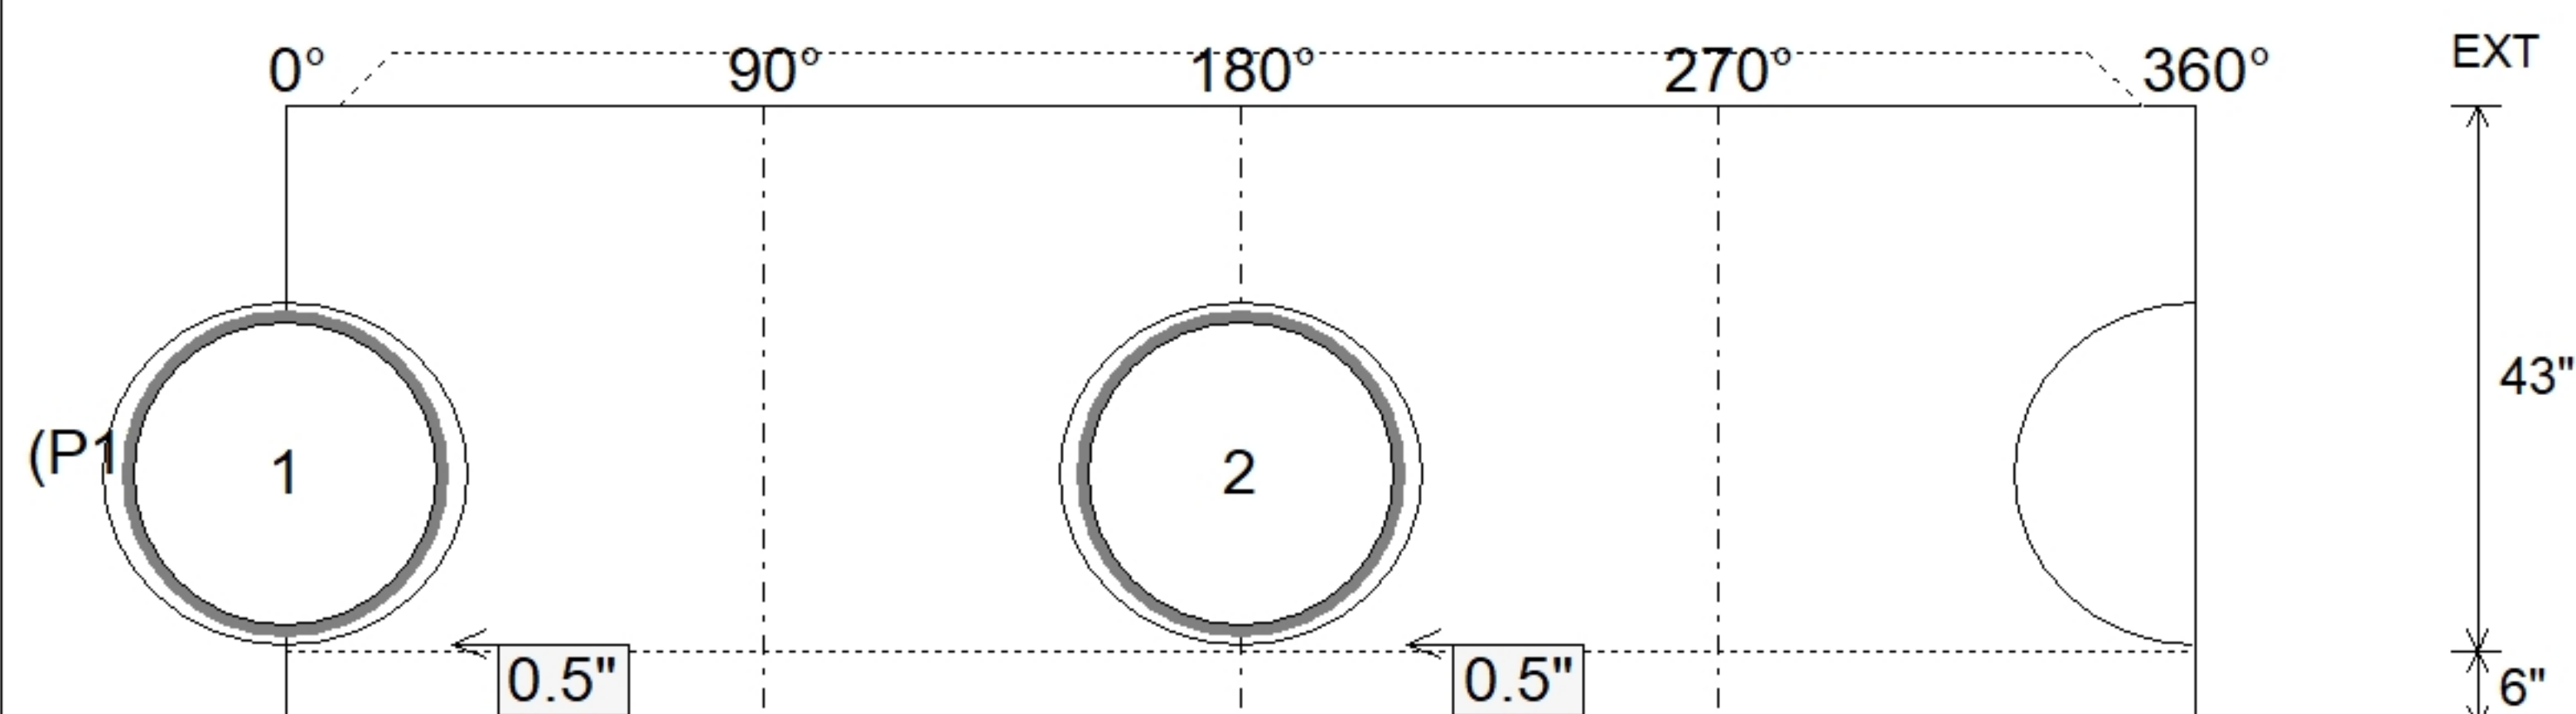

SUBMITTAL
APPROVED BY: