





Floor (Bot): 591.453'
Overall Height: 6.792'
Slack: 0.66"

0 lb
1960 lb
3480 lb
1440 lb
0 lb
0 lb
0 lb
2 lb
6 lb

Structure Total: 6888 lb

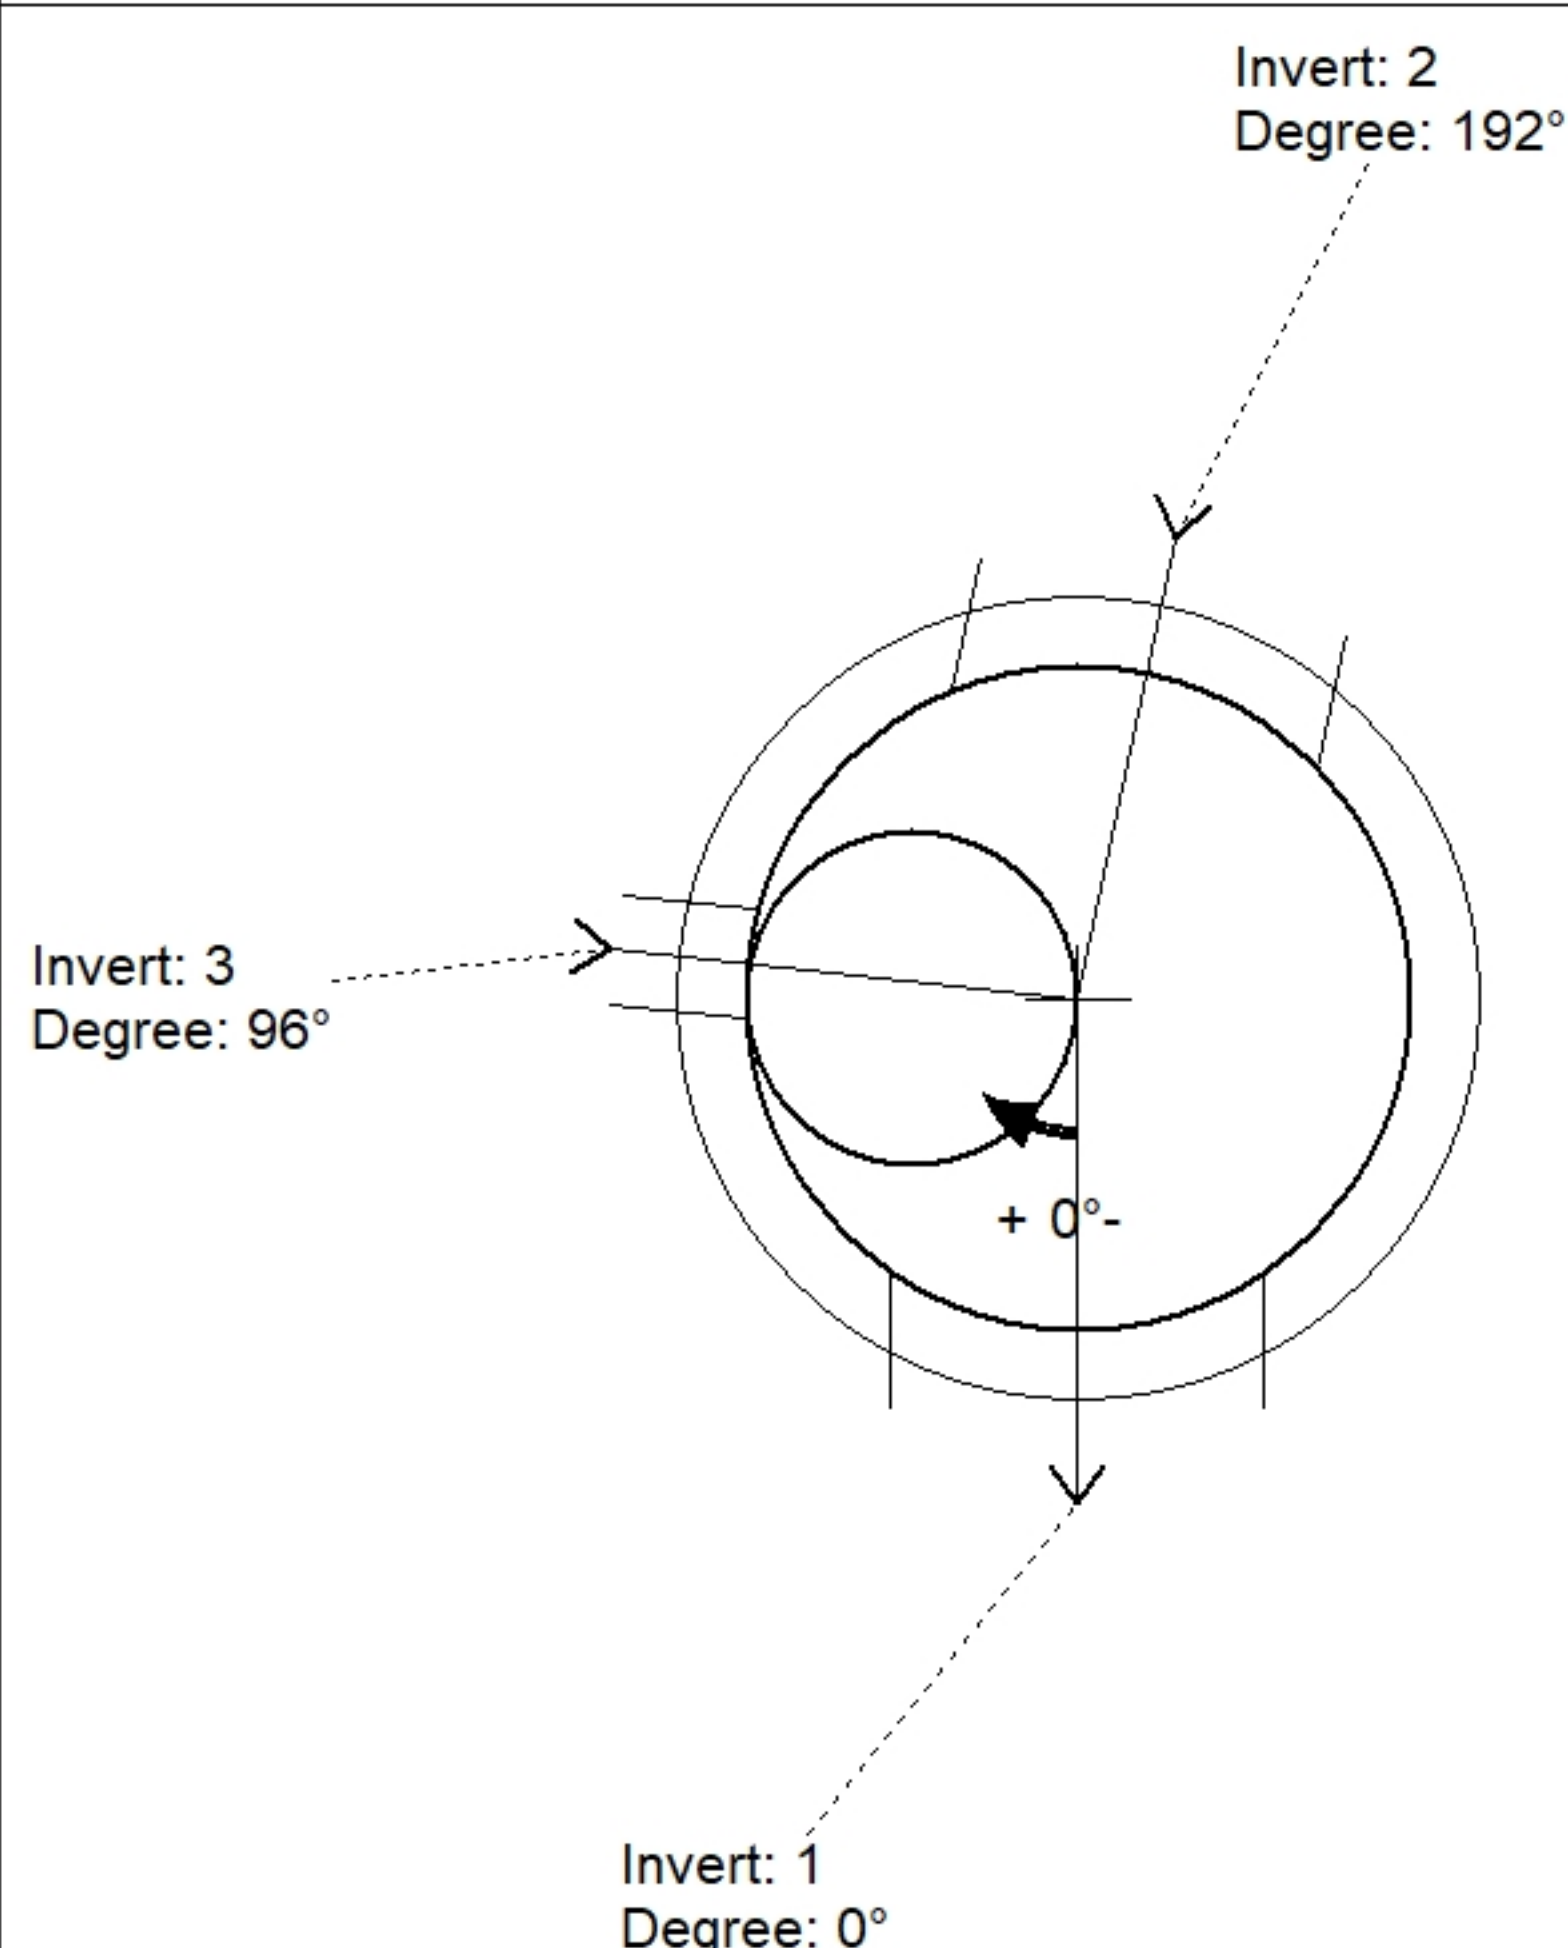

Position	Elev	Angle	Pipe	Pipe OD	Hole	Connector	Up (')	Ref
Rim	598.3'							
Reducer								
Invert 1	592.12'	0°	24" DI	25.75"	27"	A-Lok 0820	0.5"	P1
Invert 2	592.12'	192°	24" DI	25.75"	27"	A-Lok 0820	0.5"	P1
Invert 3	596.2'	96°	4" DI	4.75"	8"	PSX 8QRS-S NYLO	6.71"	P2
Invert 4								
Invert 5								
Invert 6								
Invert 7								
Invert 8								

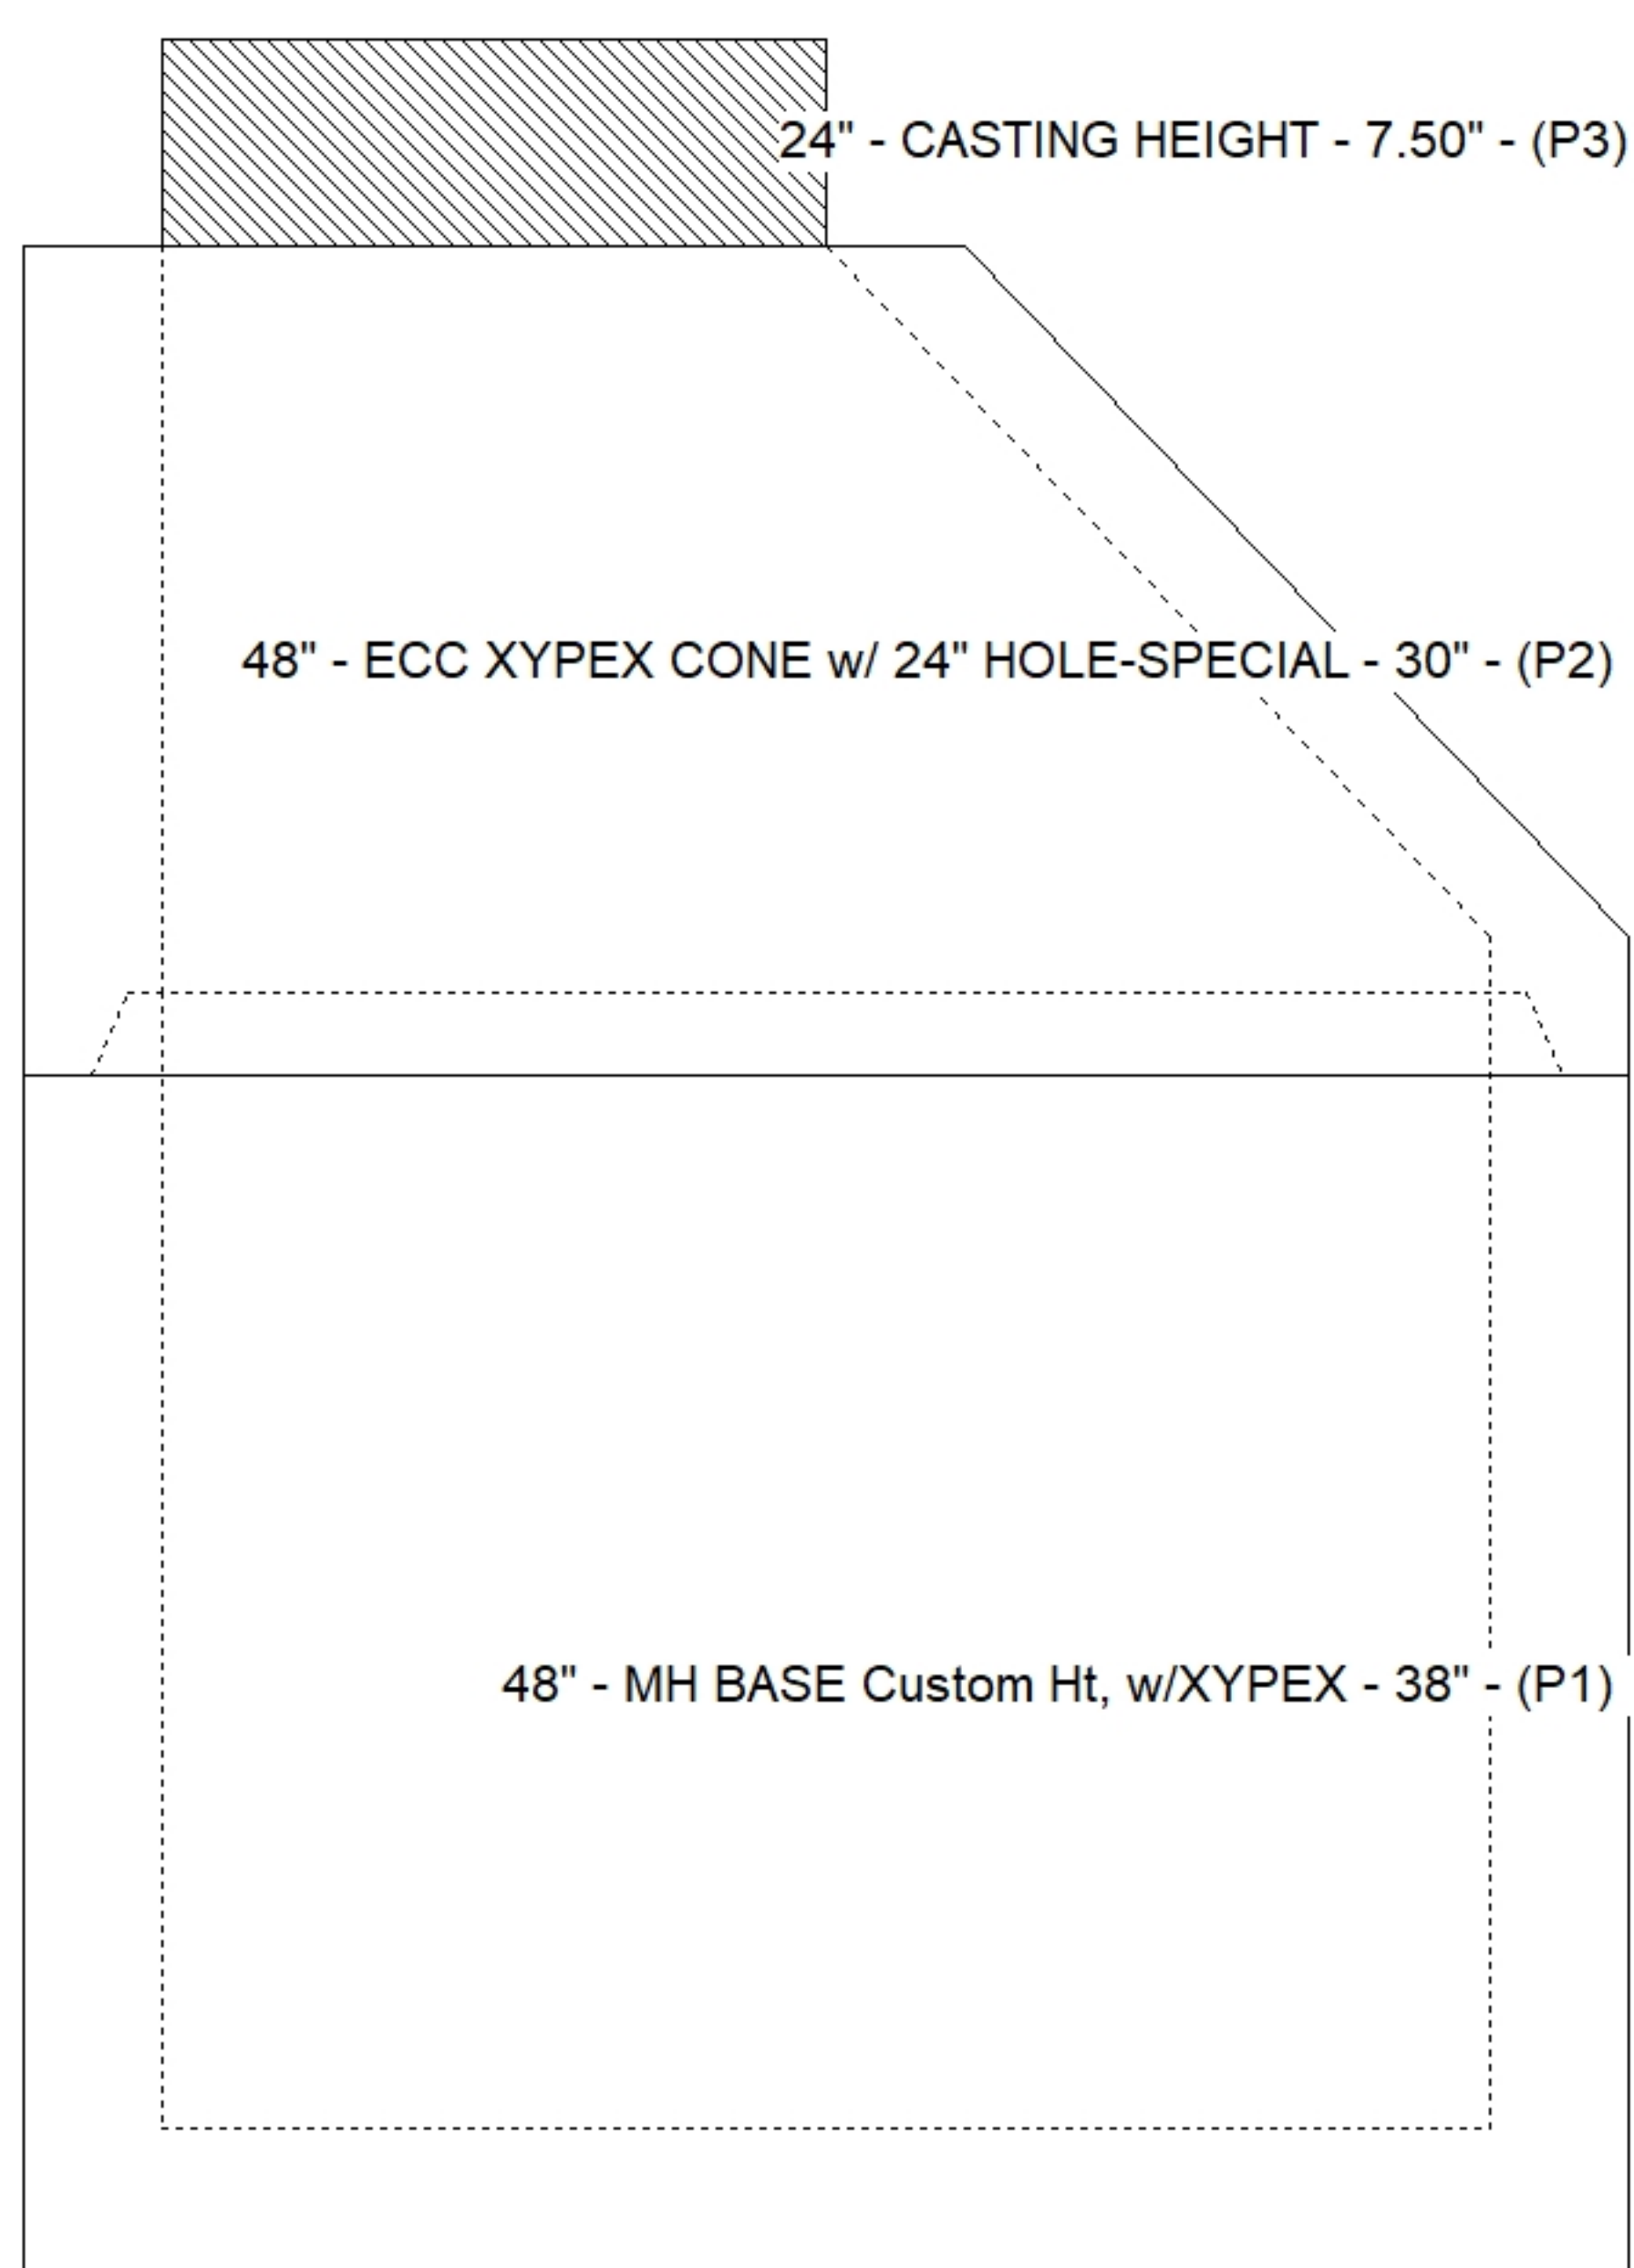

SUBMITTAL
APPROVED BY: