

Contractor: Cumberland Pipeline LLC

Plant: Beaver Dam, KY



Size: 48"

Rim to Invert: 13.07'

Floor Height: 6"



Slack: 0.34"

- FLOOR (As .31) #5 BARS AT 12" C.C.E.W.


2) A-Lok - 0820

2 lb

Structure Total: 12998 lb

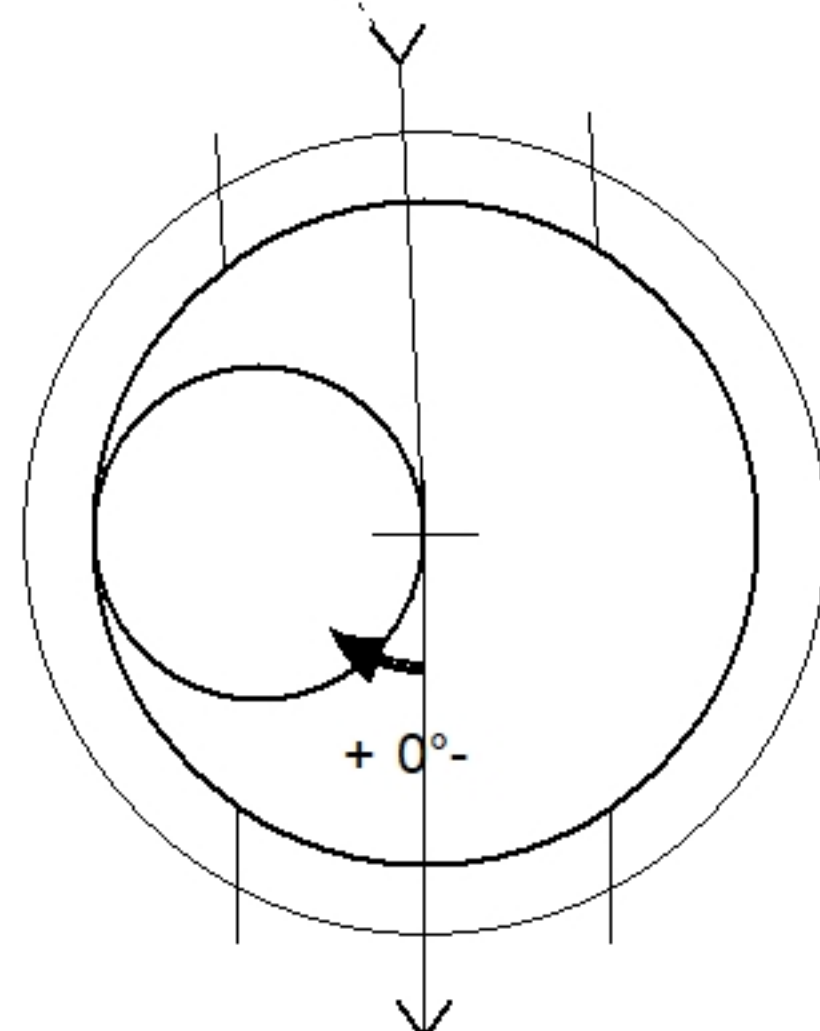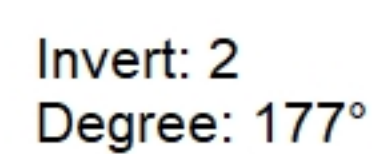


Invert: 1
Degree: 0°

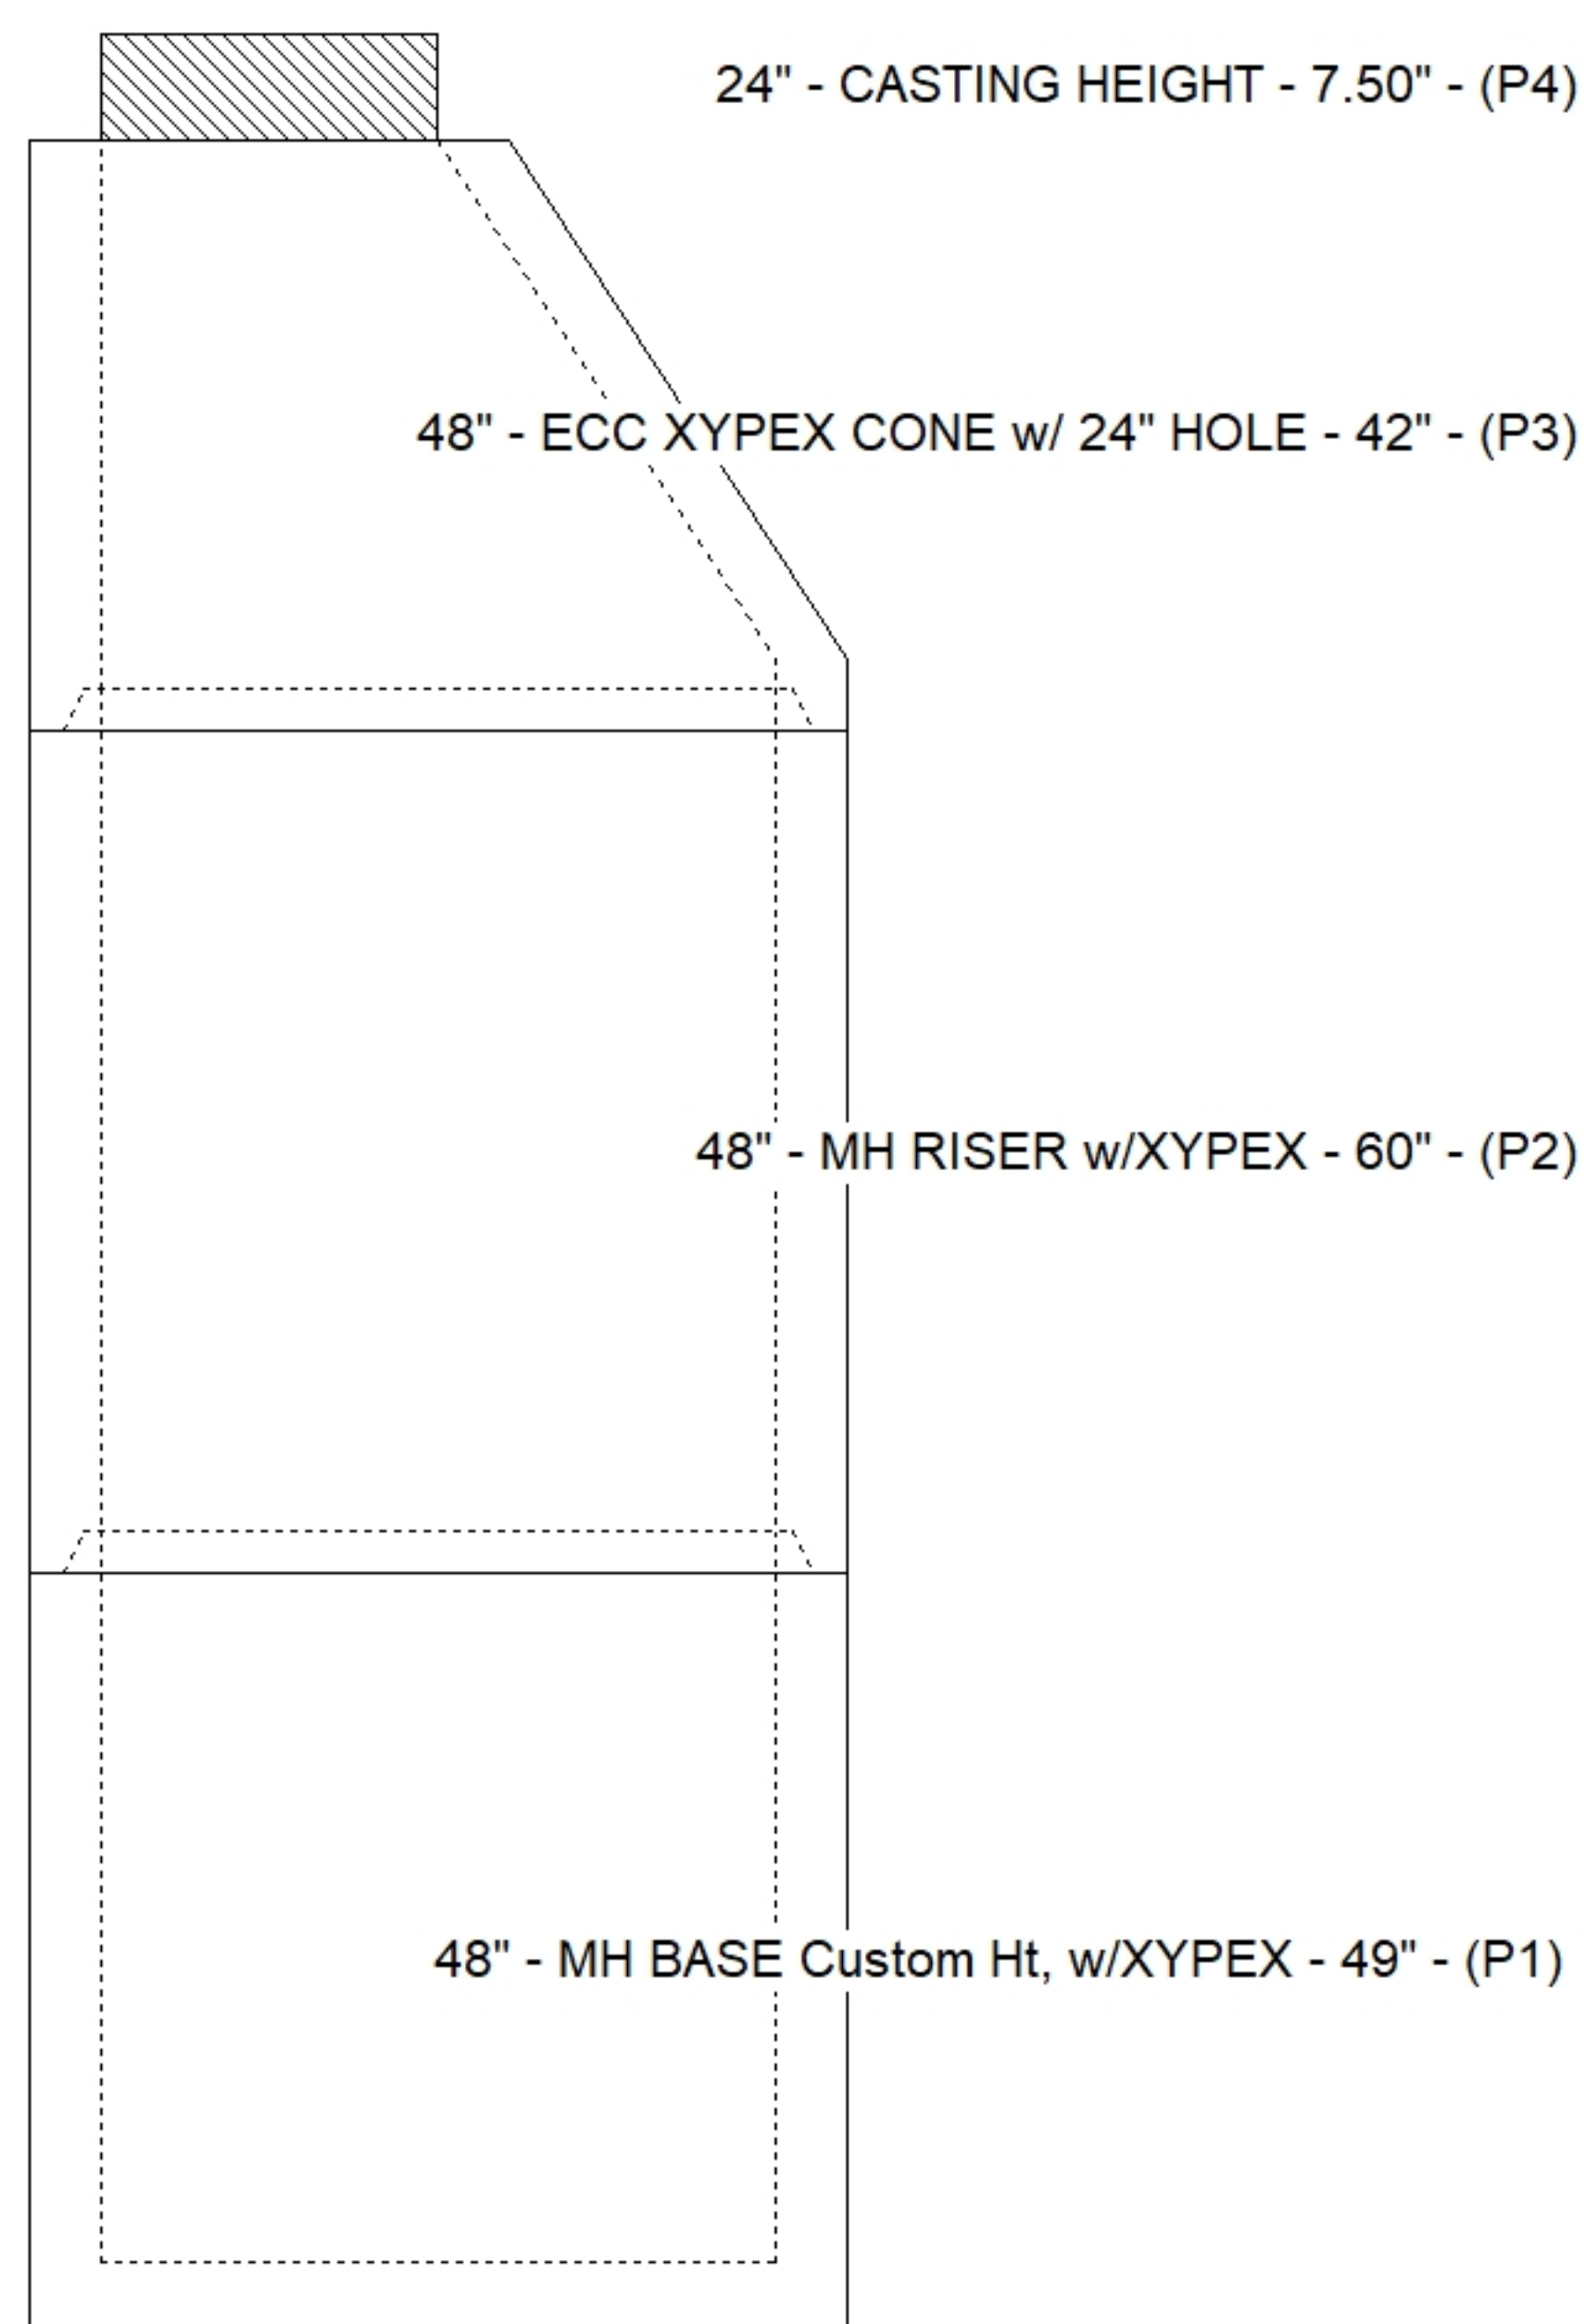

Position	Elev	Angle	Pipe	Pipe OD	Hole	Connector	Up (')	Ref
Rim	606.59'							
Reducer								
Invert 1	593.52'	0°	24" DI	25.75"	27"	A-Lok 0820	0.5"	P1
Invert 2	593.52'	177°	24" DI	25.75"	27"	A-Lok 0820	0.5"	P1
Invert 3								
Invert 4								
Invert 5								
Invert 6								
Invert 7								
Invert 8								

Default - Interior Dimensions

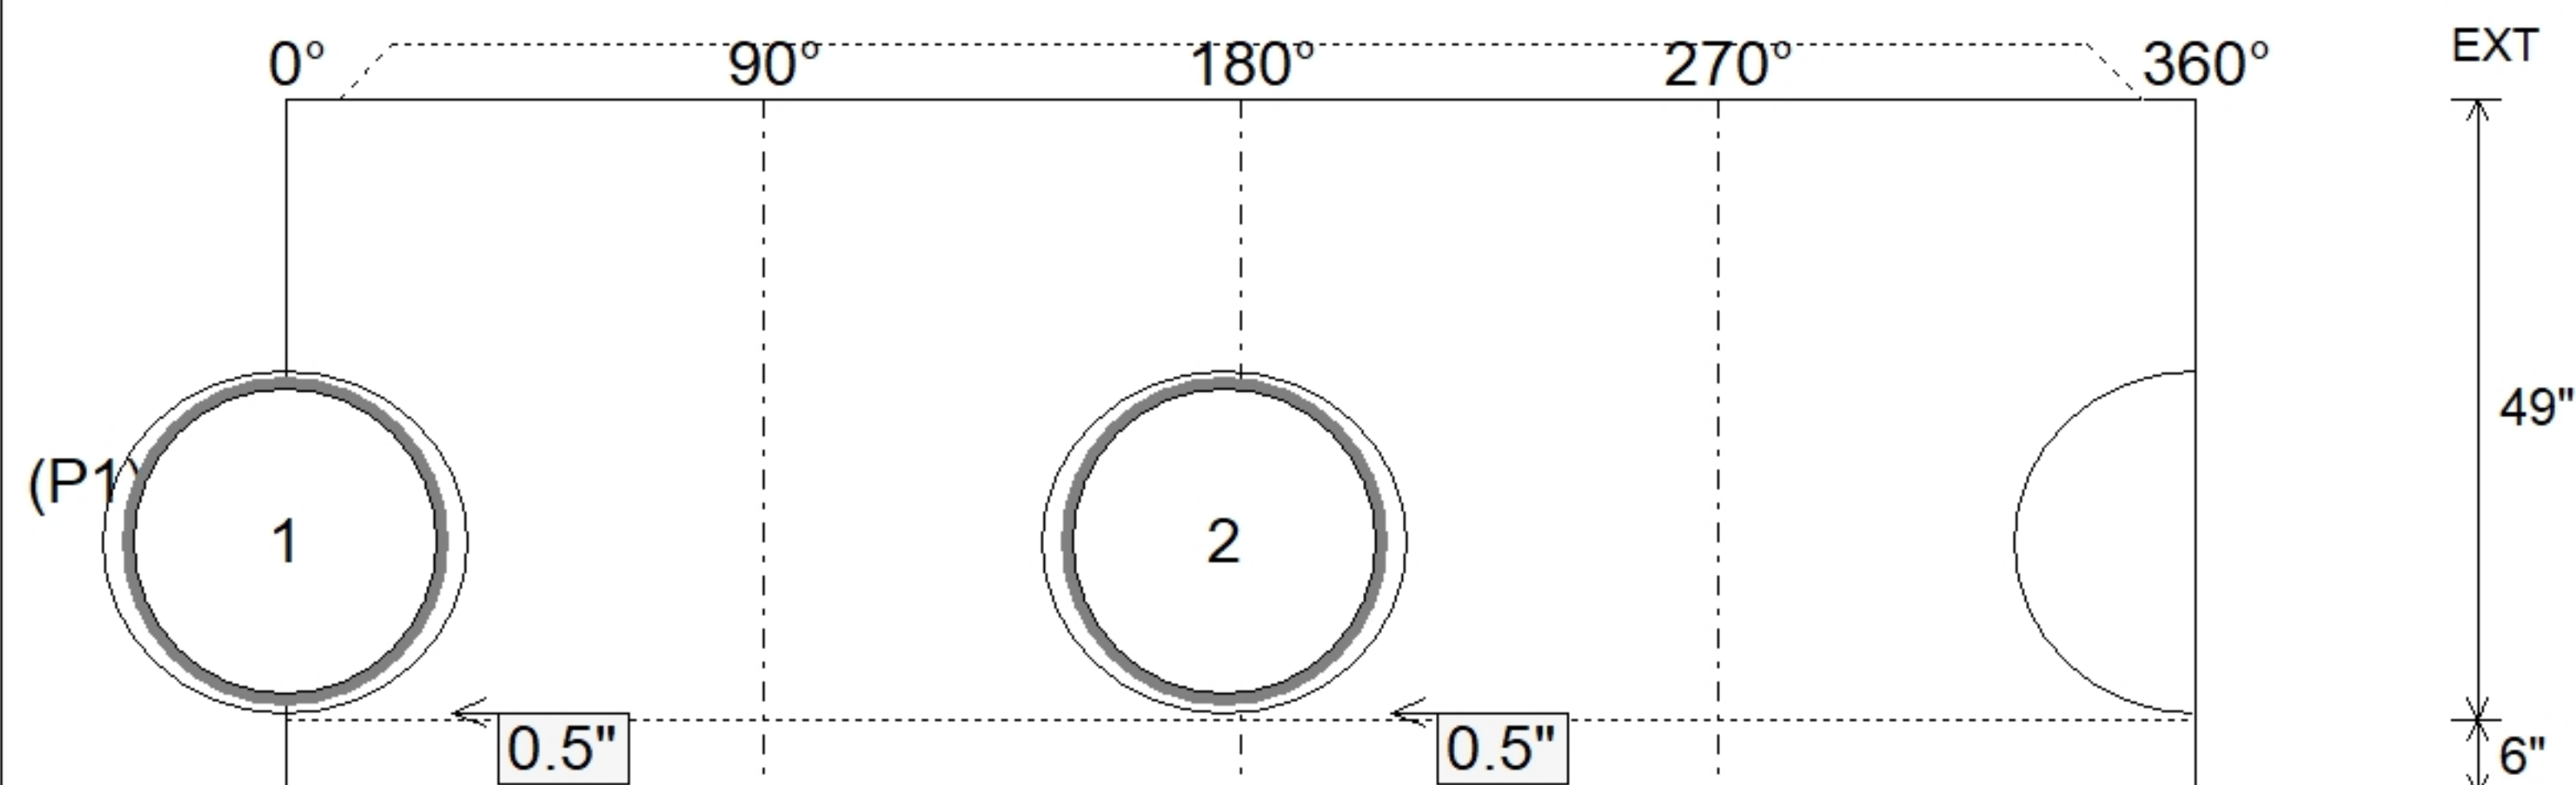

Submittal Drawing
7/20/2026 10:49:59 AM

SUBMITTAL
APPROVED BY: