


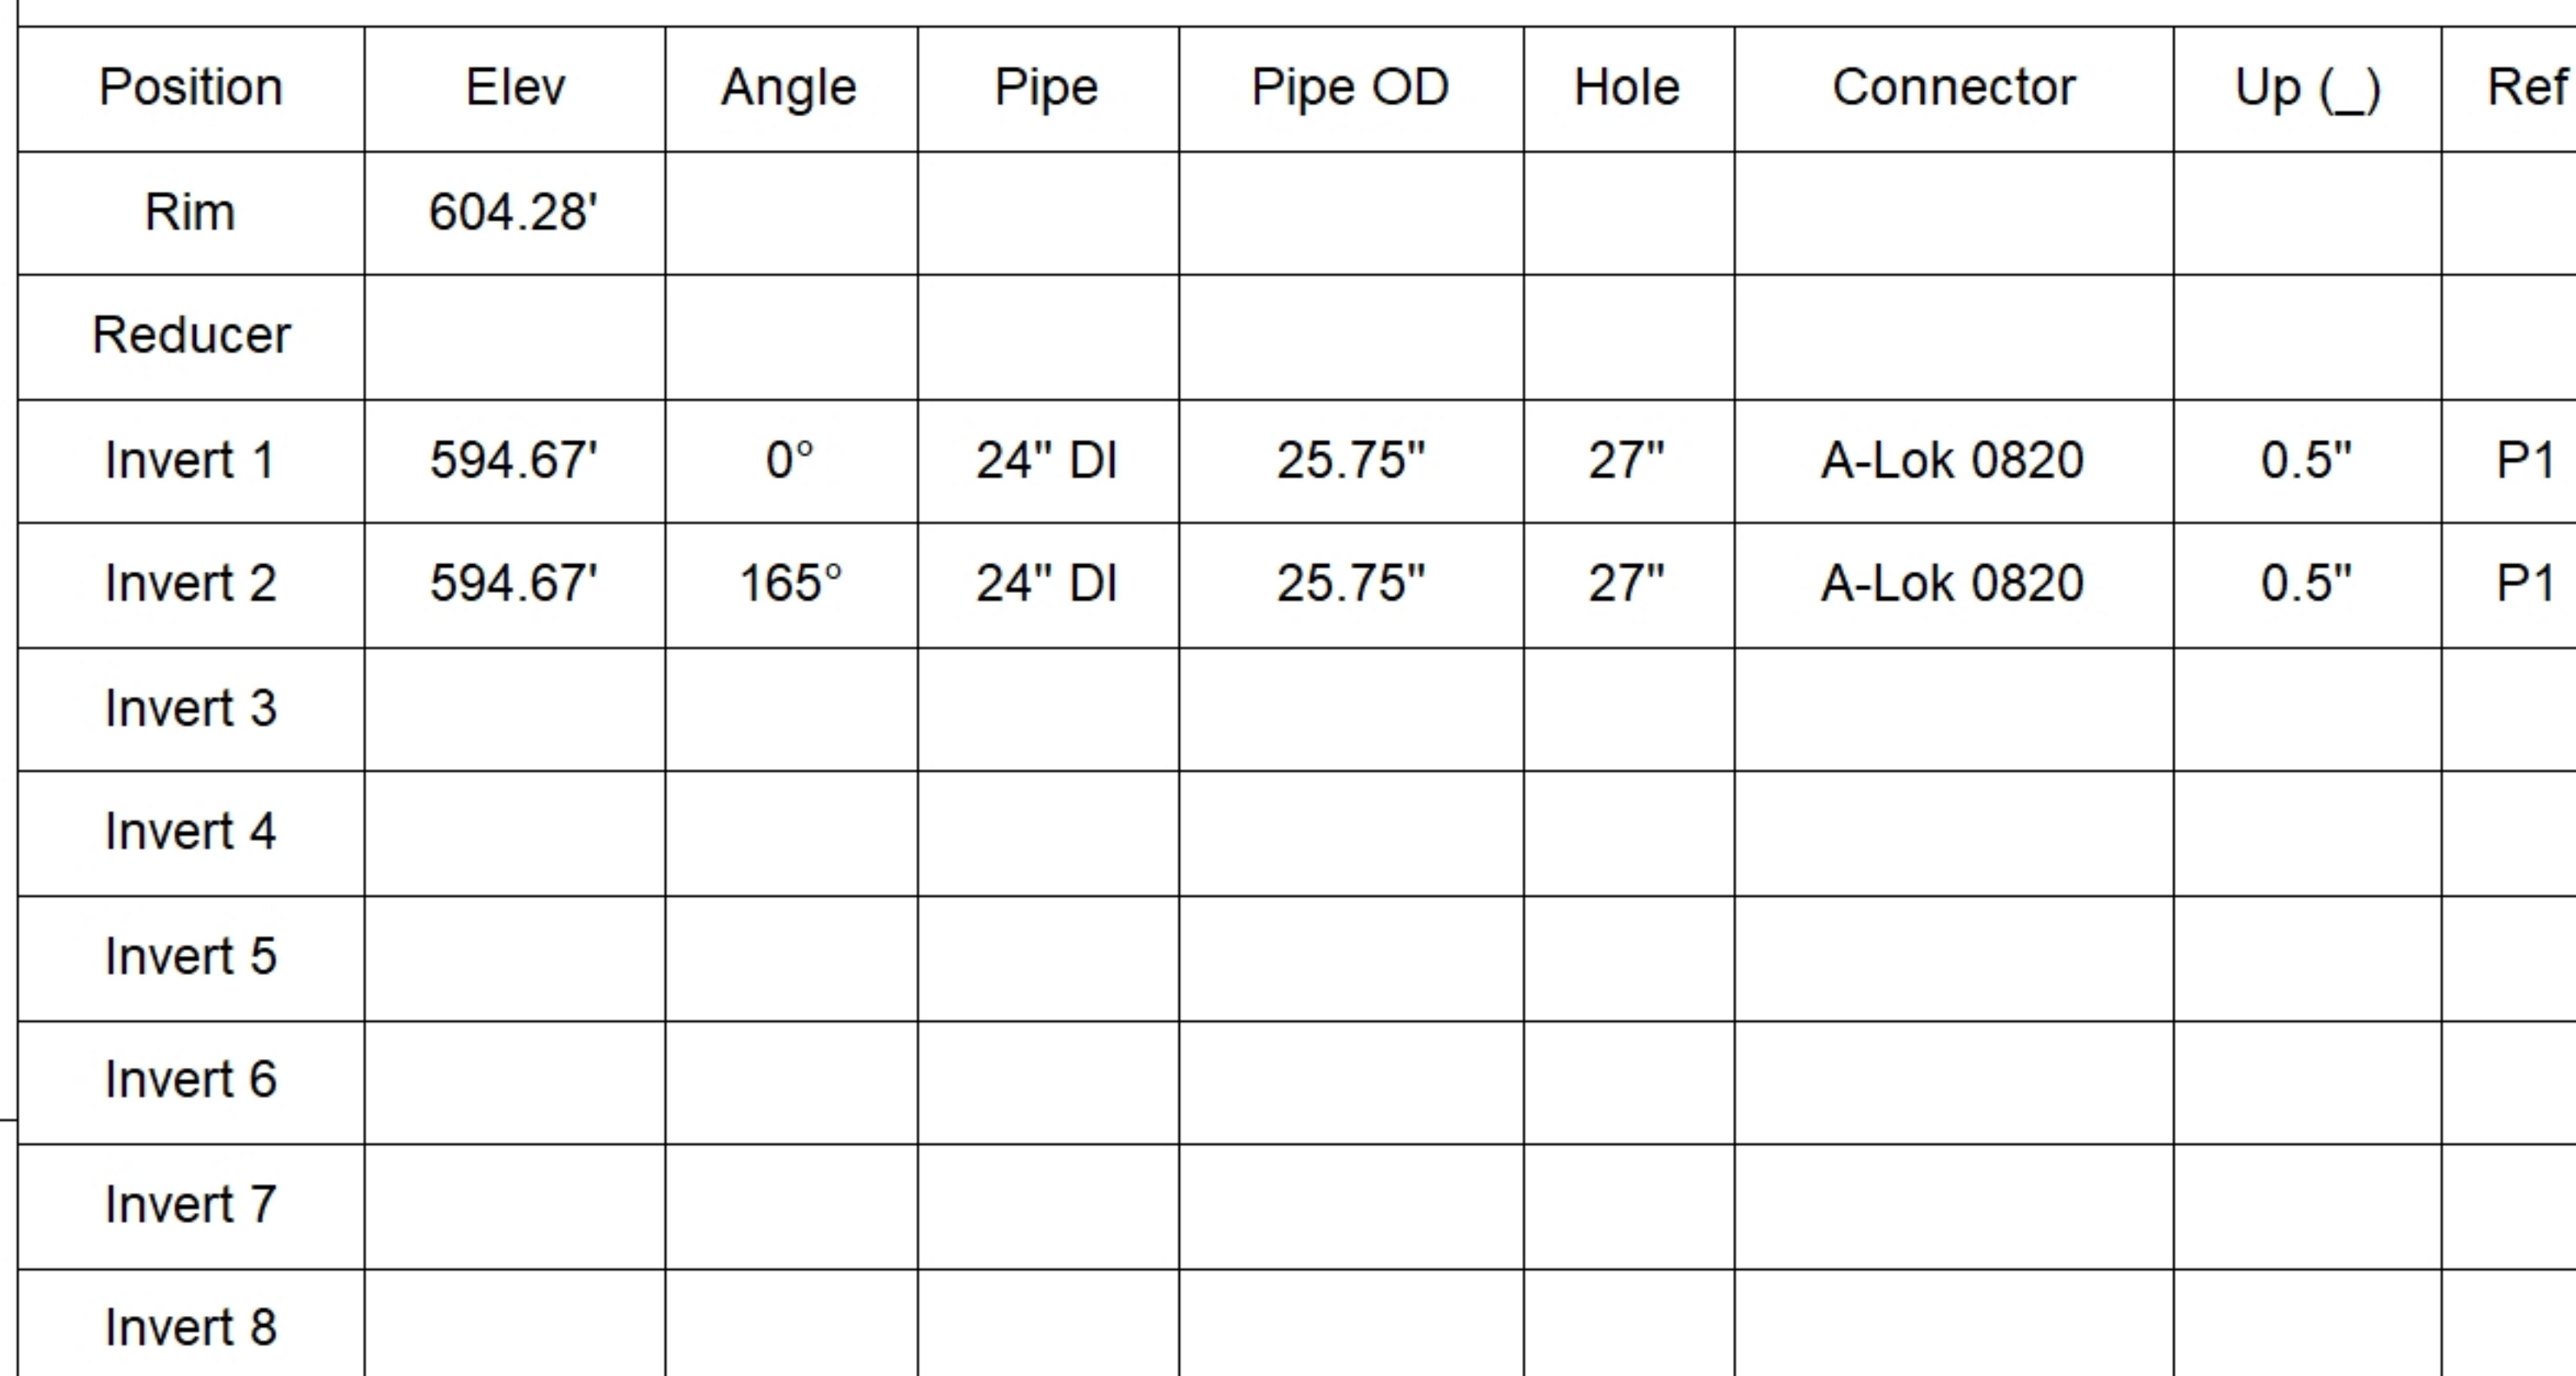

Floor (Bot): 594.003'
Overall Height: 10.208'
Slack: 0.82"

0 lb
2050 lb
2515 lb
3829 lb
1440 lb
0 lb
0 lb
0 lb
0 lb
2 lb



SUBMITTAL
APPROVED BY: