



NOTES:

1. PER KYTC DBI-13G / ASTM C913 SPECIFICATIONS.
2. CONCRETE = 4,000 PSI AT 28 DAYS.
3. CASTING (JBS 3413 F/G OR EQUIV.) SUPPLIED BY & INSTALLED BY CONTRACTOR.
4. REINFORCING PER ASTM A615 (GRADE 60).
5. WEIGHTS:
P2 GRADE RING326 LBS
P1 TRANS. SLAB1,450 LBS

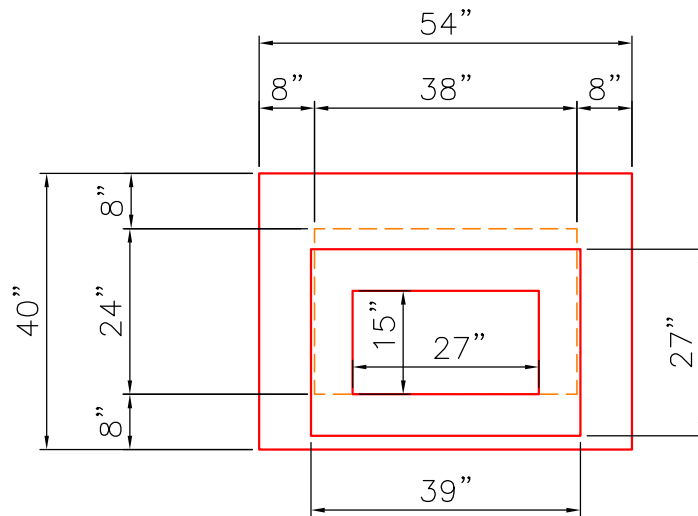


TOP VIEW

CASTING (JBS 3413 F/G OR EQUIV.)
SUPPLIED BY CONTRACTOR.

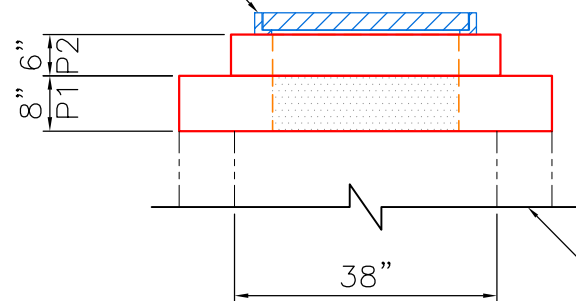

FRONT VIEW

EXISTING
24"x38"
RISER

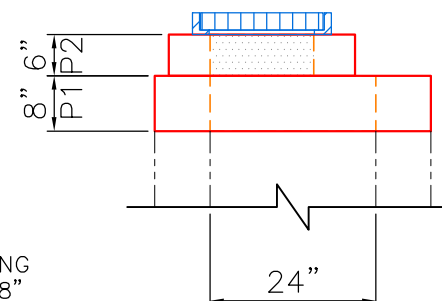

SIDE VIEW

REVISION INFORMATION

REV.  DATE:	NO REVISIONS TO DATE



SUBMITTAL DRAWING: 38"x24" (DBI-13G)		
CUSTOMER: CORNELL HARBISON EXCAVATING		
PROJECT: QUICK TRIP NATIONAL TURNPIKE		
STRUCTURE: REPLACEMENT TOP SLAB & RISER		
SALES ORDER NO: ??		
PC: A. WELLS	DRAWN BY: J. HORSLEY	
DATE: 05/27/26	SCALE: NTS	PG. 1 of 1