

Job Name: 25-2642 Muhlenberg Co Opportunity Center
Job Location: Greenville, Ky
Contractor: Hazex Construction Company, Inc

PC: J.Jarvis
 TECH: C.Russ
 Plant: Beaver Dam



Structure ID: **CB A3**

Spec: Storm
 Type: BX 8inW, 8inF
 Size: 36" x 36"

Rim: 432.85'
 Invert: 429.45'
 Rim to Invert: 3.4'

Sump: 1.3"
 Floor (Top): 429.342'
 Floor Height: 8"


Floor (Bot): 428.675'
 Overall Height: 4.167'
 Slack: 0.1"

Structure Notes:


1. PER ASTM C913 SPECIFICATIONS.
2. CONCRETE = 4,000 PSI AT 28 DAYS.
3. NO INVERT CHANNEL.
4. CASTING BY OTHERS
5. REINFORCING PER ASTM A615 (GRADE 60).
 - WALLS (As .12) #5 BARS AT 12" C.C.E.W.
 - FLOOR (As .12) #5 BARS AT 12" C.C.E.W.

STRUCTURE SUMMARY:


P2) 36" x 36" - CASTING HEIGHT - 4"	0 lb
P1) 36" x 36" - BOX BASE 8inW, 8inF, Variable Ht F/n - 38"	5693 lb
1) 36" x 36" - SGL 1"x14.5' Butyl (2x)	0 lb
2) Hole - 20	0 lb
1) Hole - 16	0 lb
1) Hole - 8	0 lb
Structure Total:	5693 lb

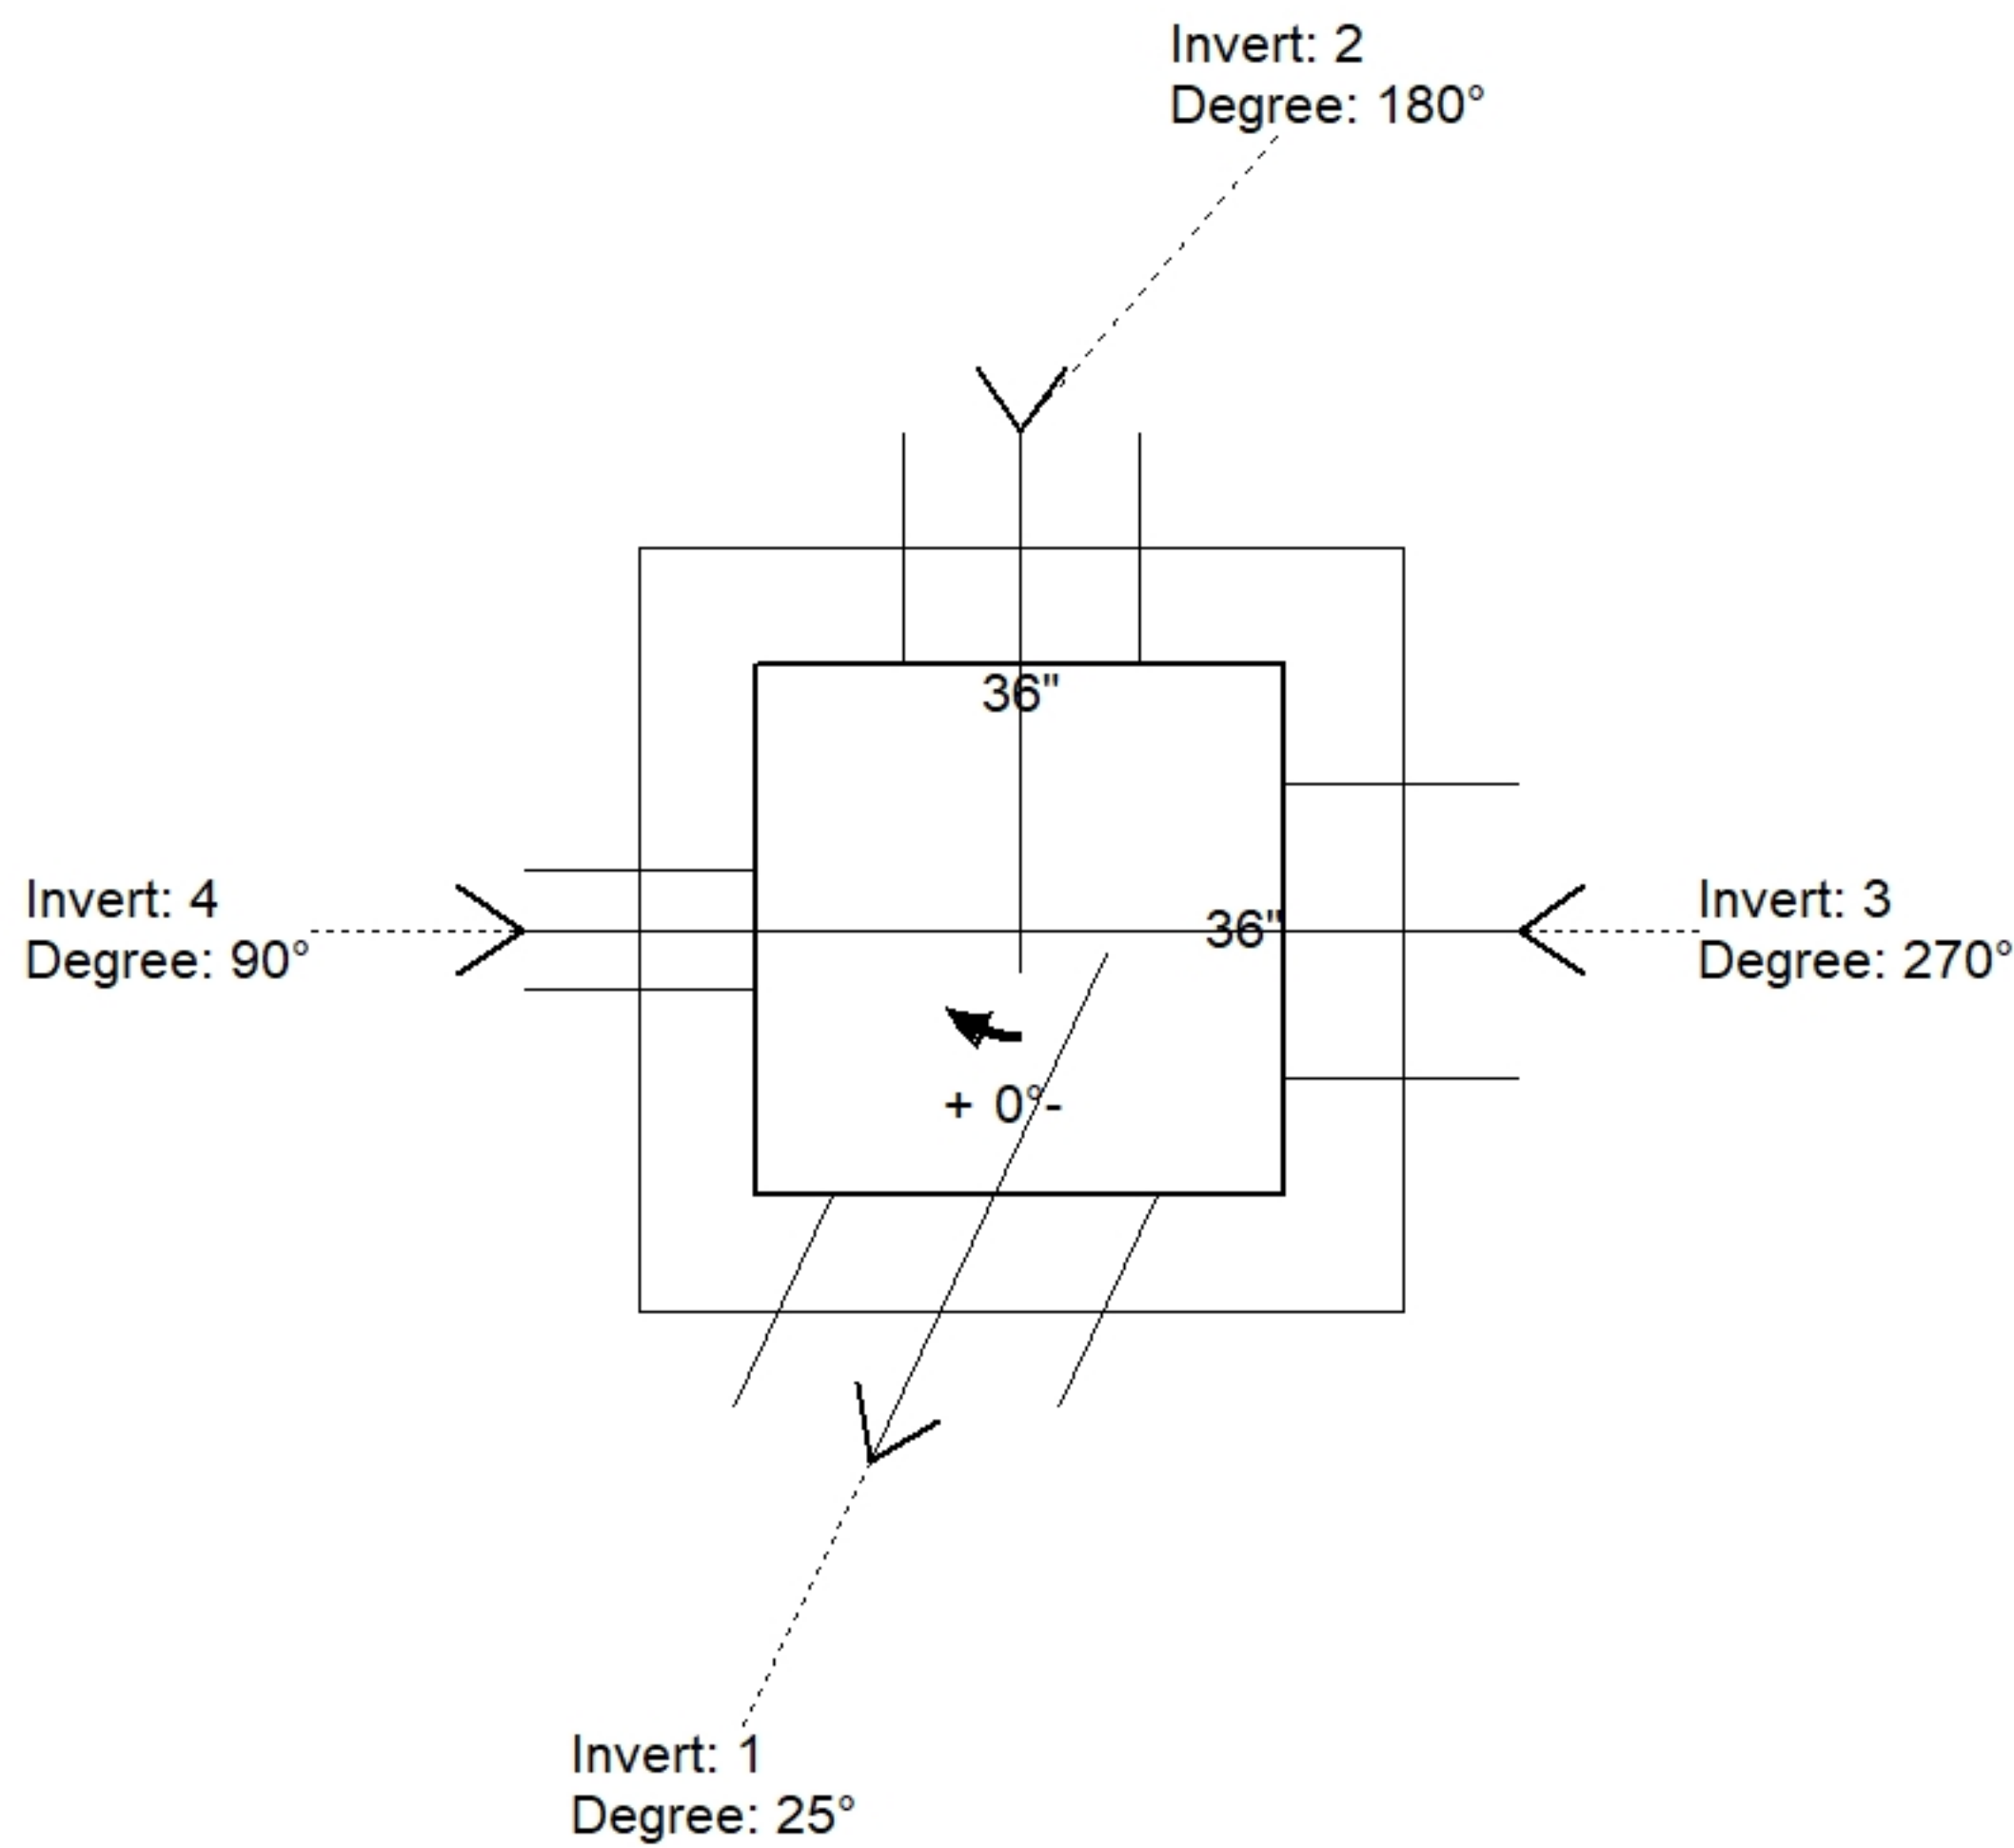

Position	Elev	Angle	Pipe	Pipe OD	Hole	Connector	Up ()	Ref
Rim	432.85'							
Reducer								
Invert 1	429.45'	25°	15" HDPE	17.6"	20"	Hole 20	0"	P1
Invert 2	429.45'	180°	12" HDPE	14.5"	16"	Hole 16	0"	P1
Invert 3	429.45'	270°	15" HDPE	17.6"	20"	Hole 20	0"	P1
Invert 4	431.52'	90°	6" HDPE (perf pipe)	6.9"	8"	Hole 8	25.75"	P1
Invert 5								
Invert 6								
Invert 7								
Invert 8								

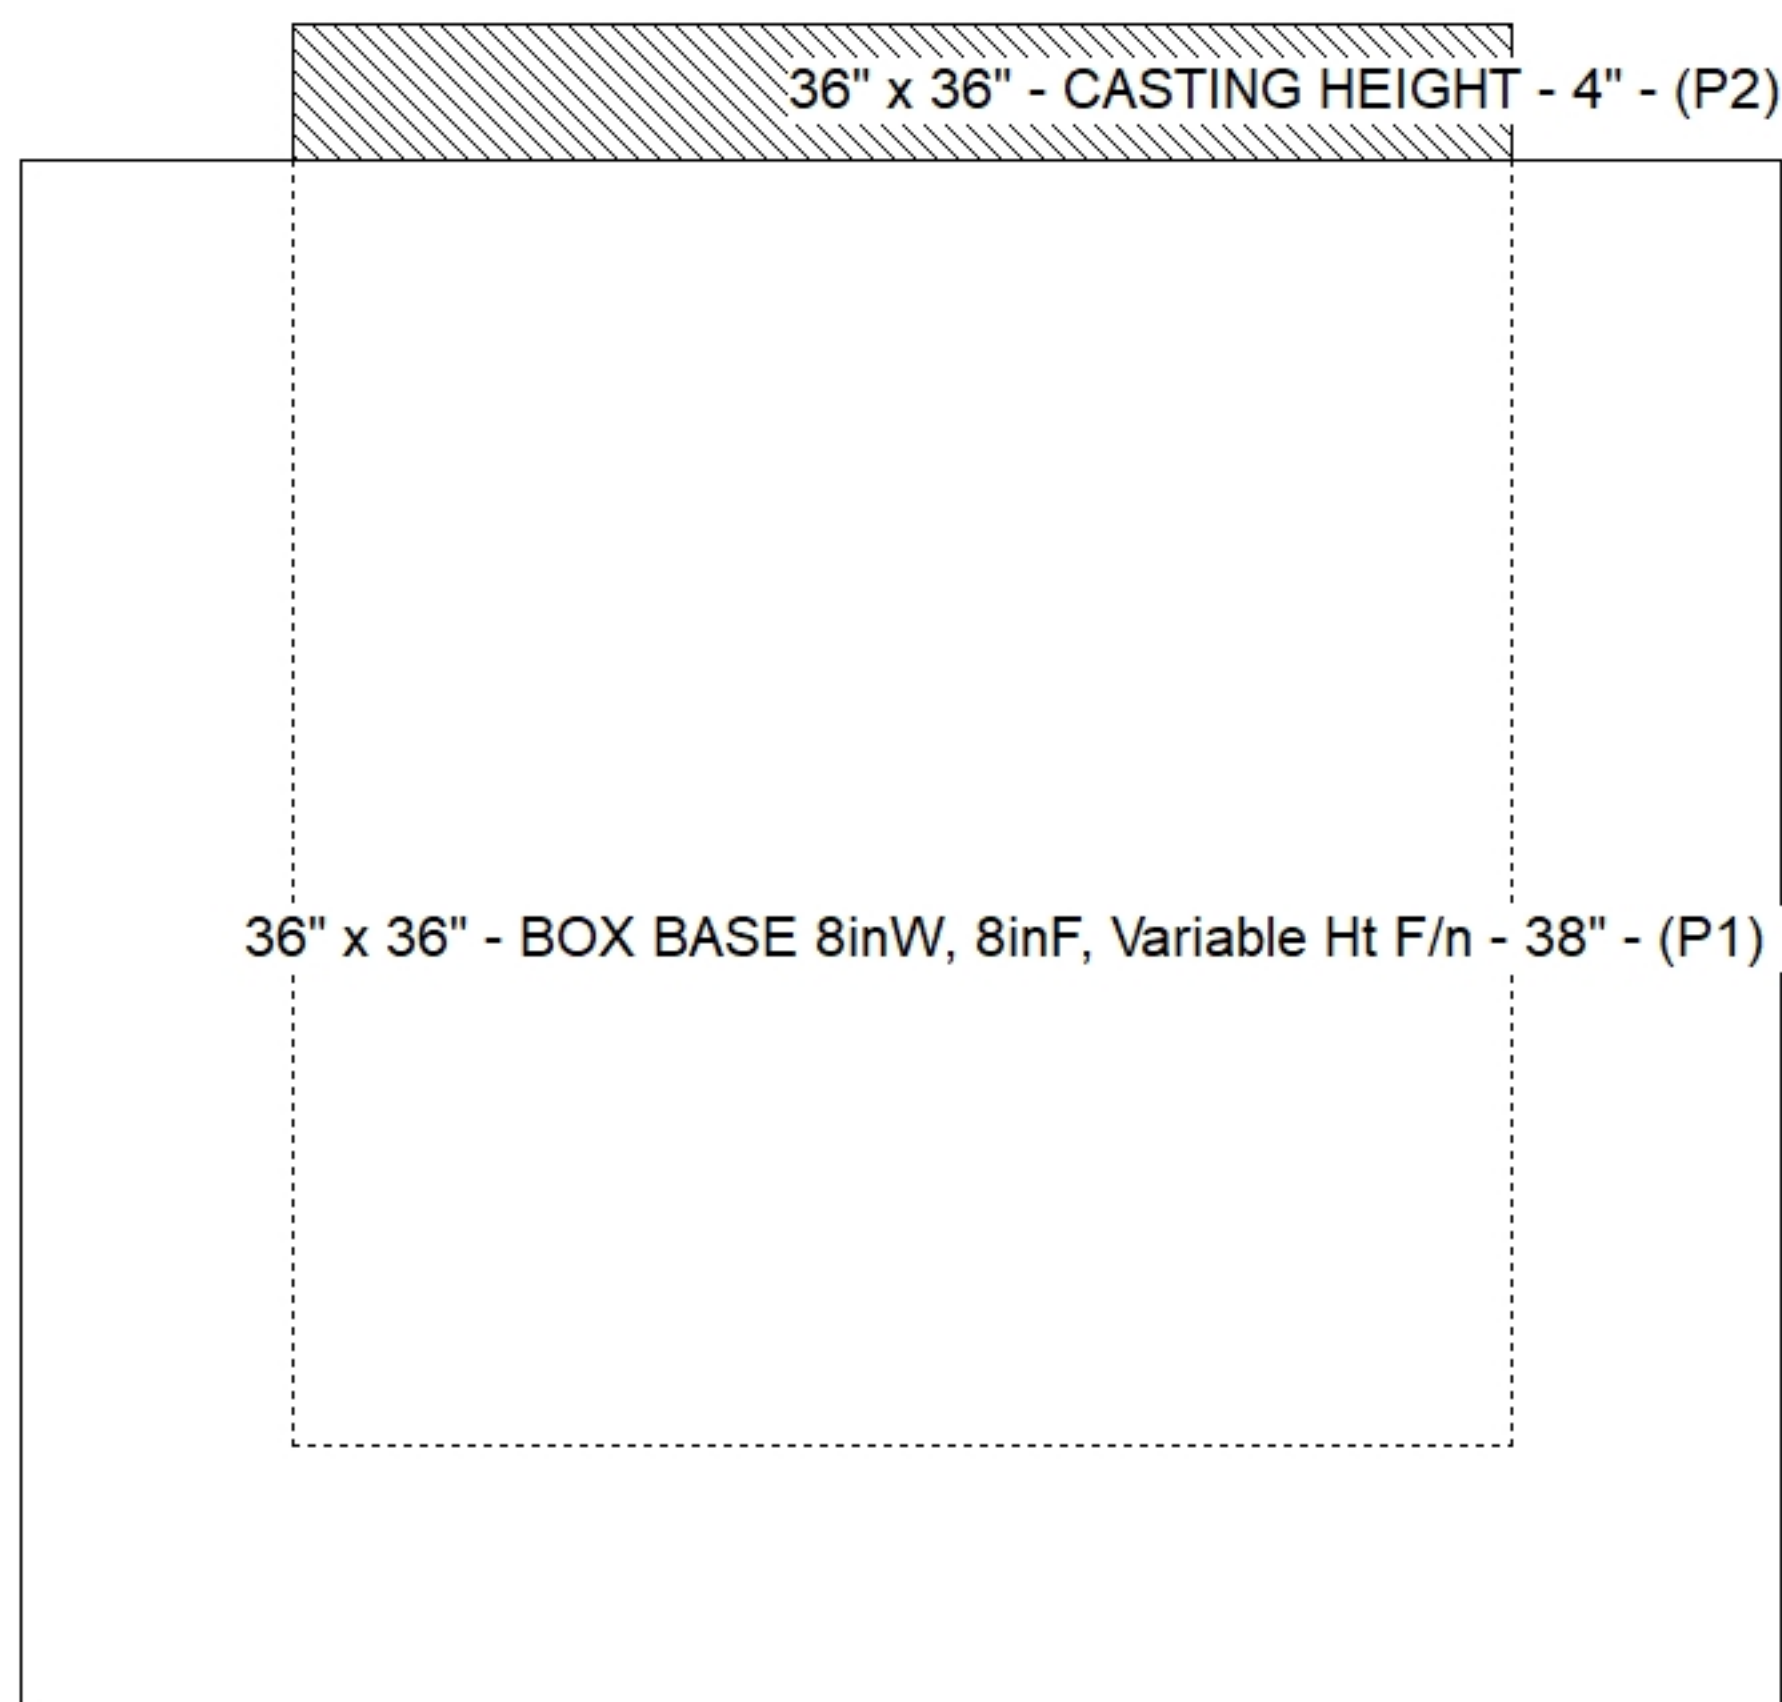

Cast (Int. Dim.) - Interior Dimensions

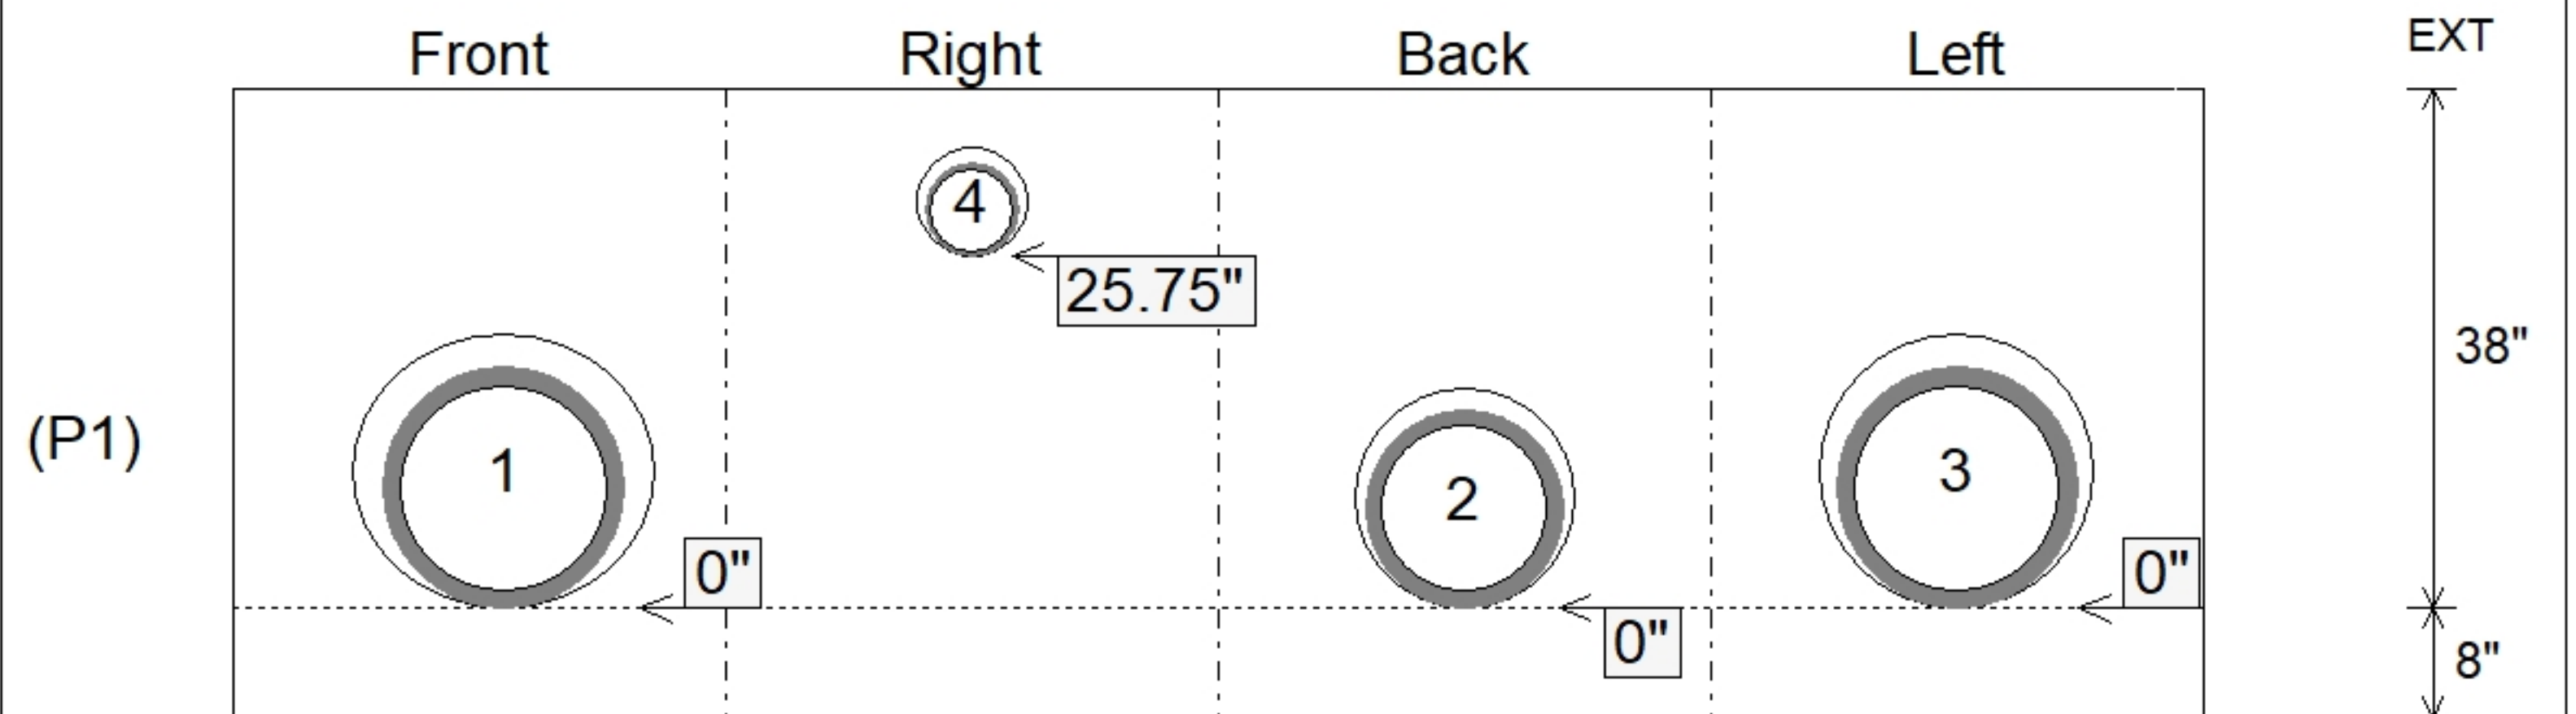

Submittal Drawing
 10/15/2025 9:53:22 AM

SUBMITTAL
 APPROVED BY: