

**Structure ID: CB8**

**P1 BX3232-08BAVF**

**BOX BASE 8inW, 8inF, Variable Ht**

P2) 32" x 32" - CASTING HEIGHT - 7" P1) 32" x 32" - BOX BASE 8inW, 8inF, Variable Ht - 31" 2) Hole - 26	0 lb 4163 lb 0 lb <hr style="width: 50px; margin: 0;"/> Structure Total: 4163 lb
---	---

**Structure Notes:**




1. JBS-3123 MOD. PROVIDED BY ICAST
2. PER TDOT D-CB-12LP / ASTM C913 SPEC'S.
3. CONCRETE = 4,000 PSI AT 28 DAYS.
4. REINFORCING PER ASTM A615 (GRADE 60).
- \*\* PER TDOT STD DRAWING D-CB-12LP \*\*
- WALLS (As .62) #5 BARS AT 6" C.C.E.W.
- FLOOR (As .62) #5 BARS AT 6" C.C.E.W.
5. THIS STRUCTURE IS TOO SHALLOW TO MEET TDOT MINIMUM COVERAGE OVER THE PIPE OPENINGS. THE SUBMITAL REFLECTS THE CURRENT PLAN DEPTHS.

Rim: 886.4'    Rim to Invert: 3'    Slack: 0.5"    Sump: 2.5"    Step Position:


Position	Elev	Angle	Ext. (cw)	Pipe	Pipe OD	Connector	Hole	Horz Size	Up ( )	Offset
Invert 1	883.4'	270°	24"	18" RCP B WALL	23"	Hole 26	26"	26"	0"	0"
Invert 2	883.5'	90°	24"	18" RCP B WALL	23"	Hole 26	26"	26"	1.2"	0"
Invert 3										
Invert 4										
Invert 5										
Invert 6										
Invert 7										
Invert 8										

RIGHT-SIDE UP VIEW (int. dimensions)

UPSIDE-DOWN VIEW (int. dimensions)

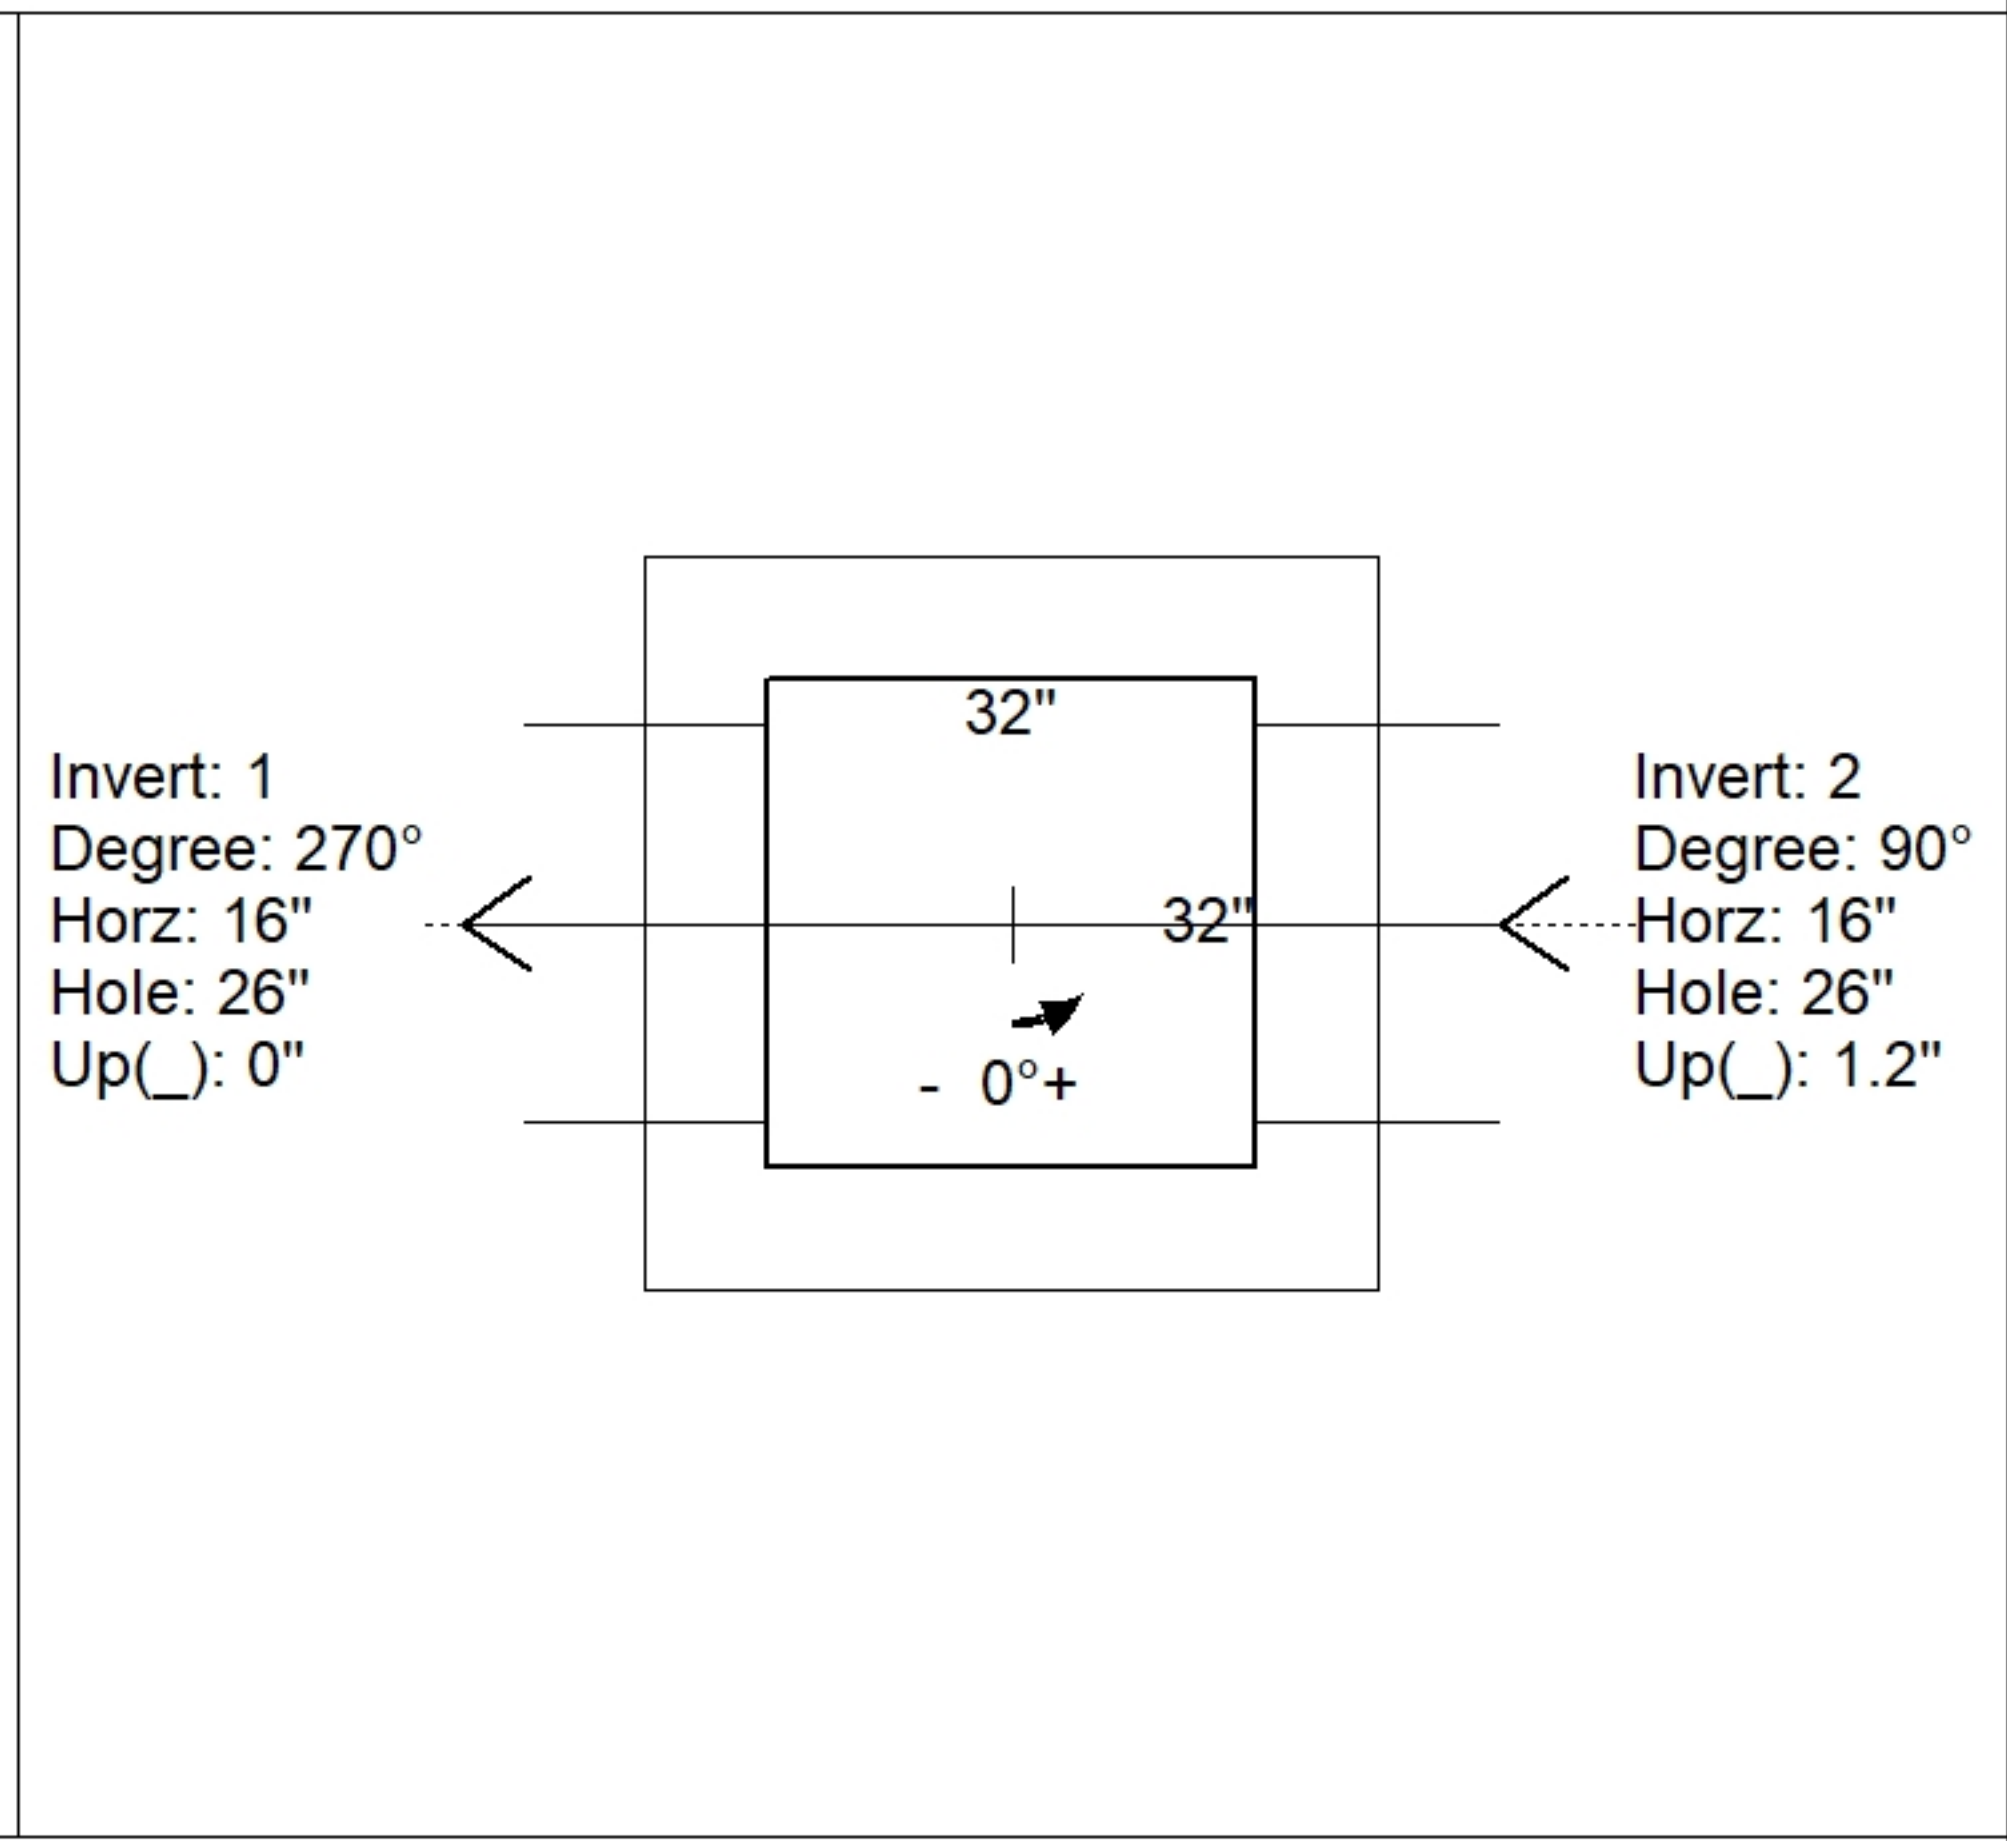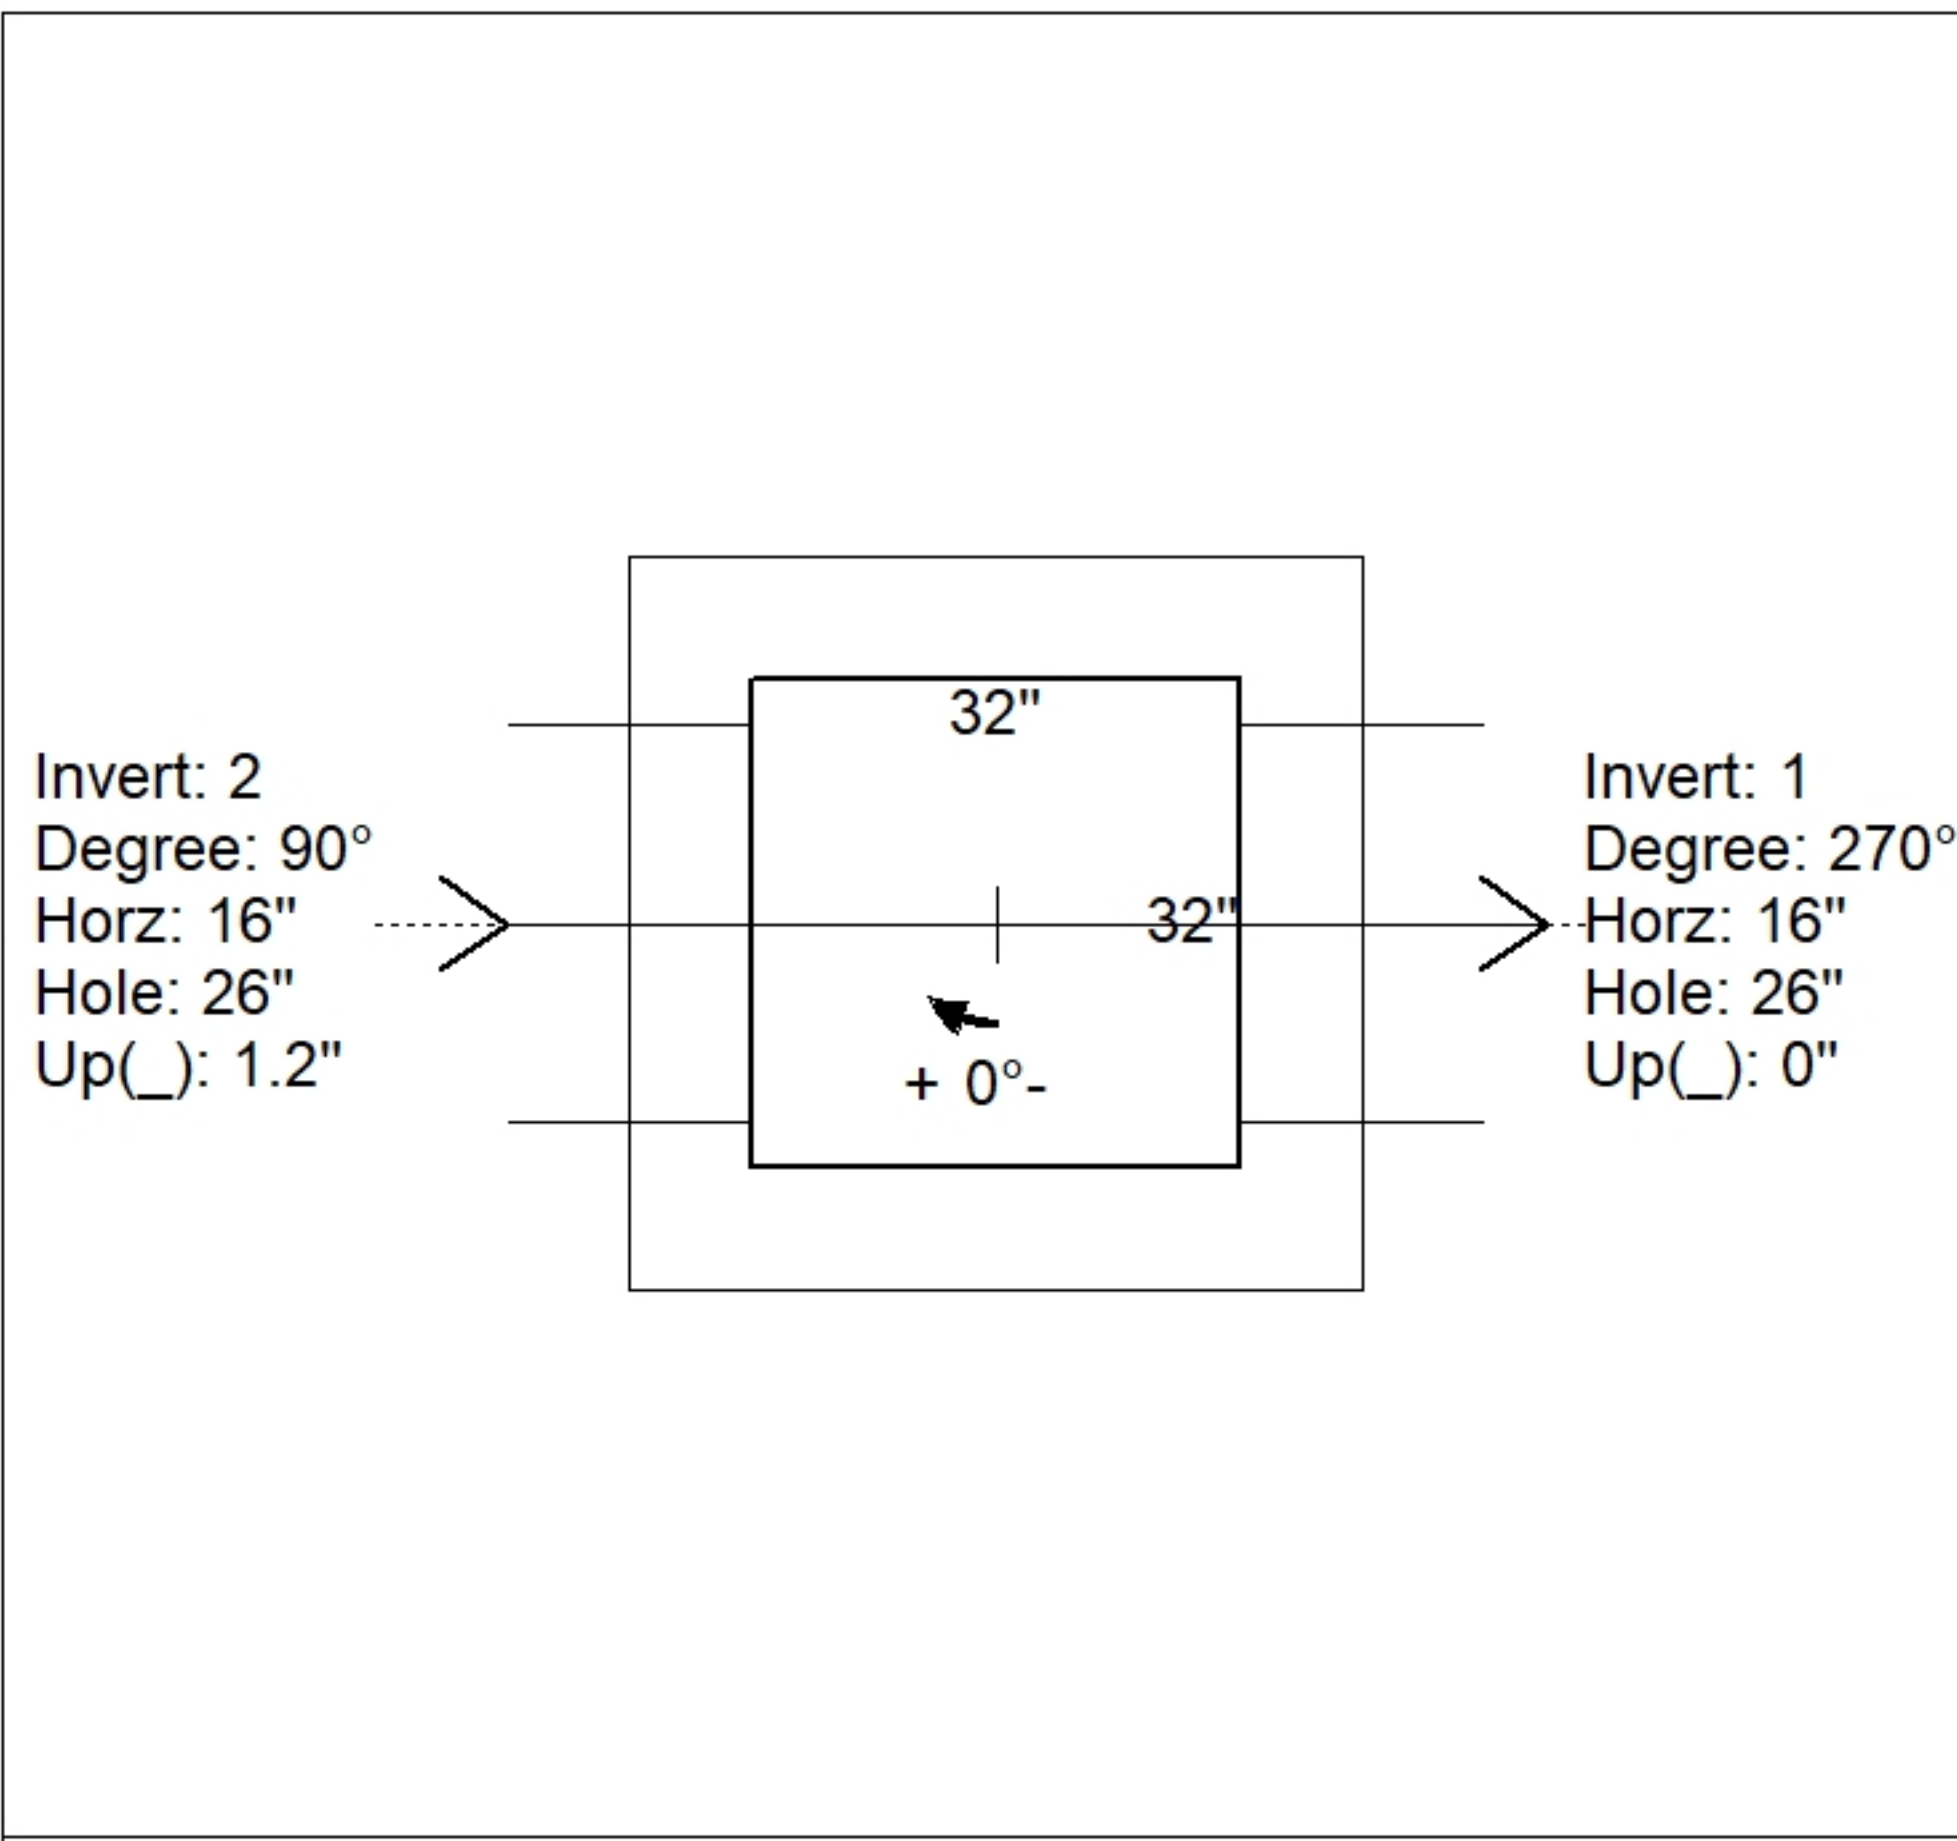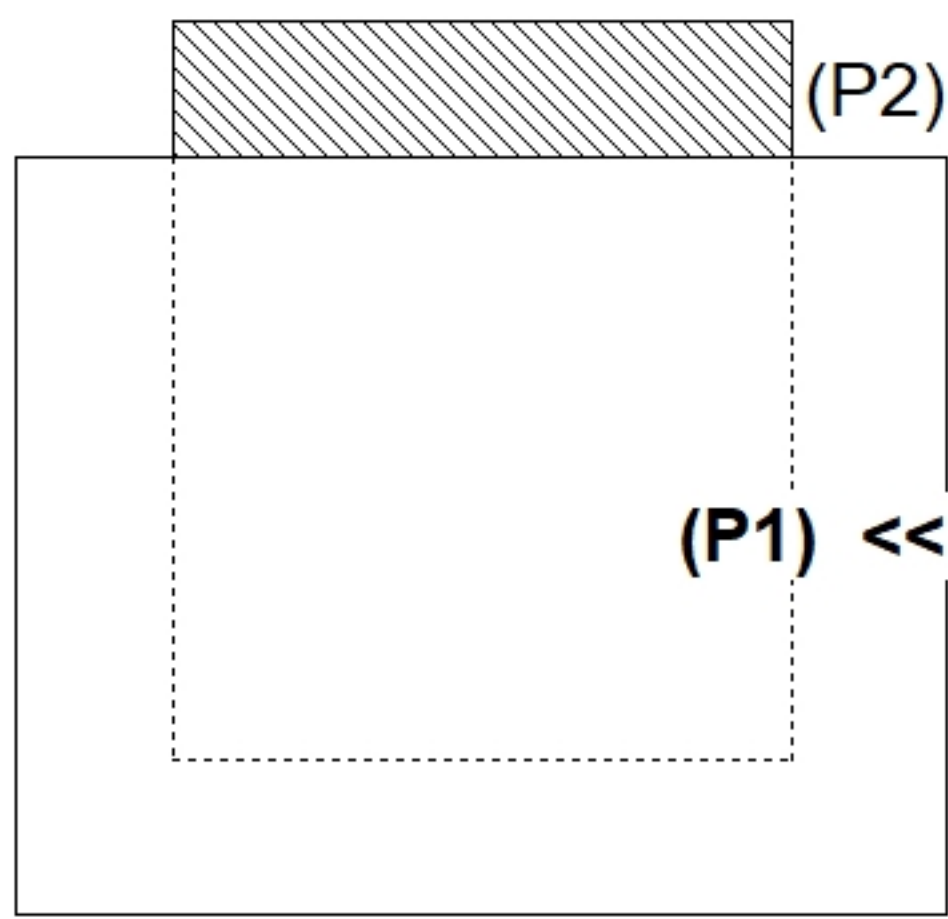

INSIDE WALL DIMENSIONS

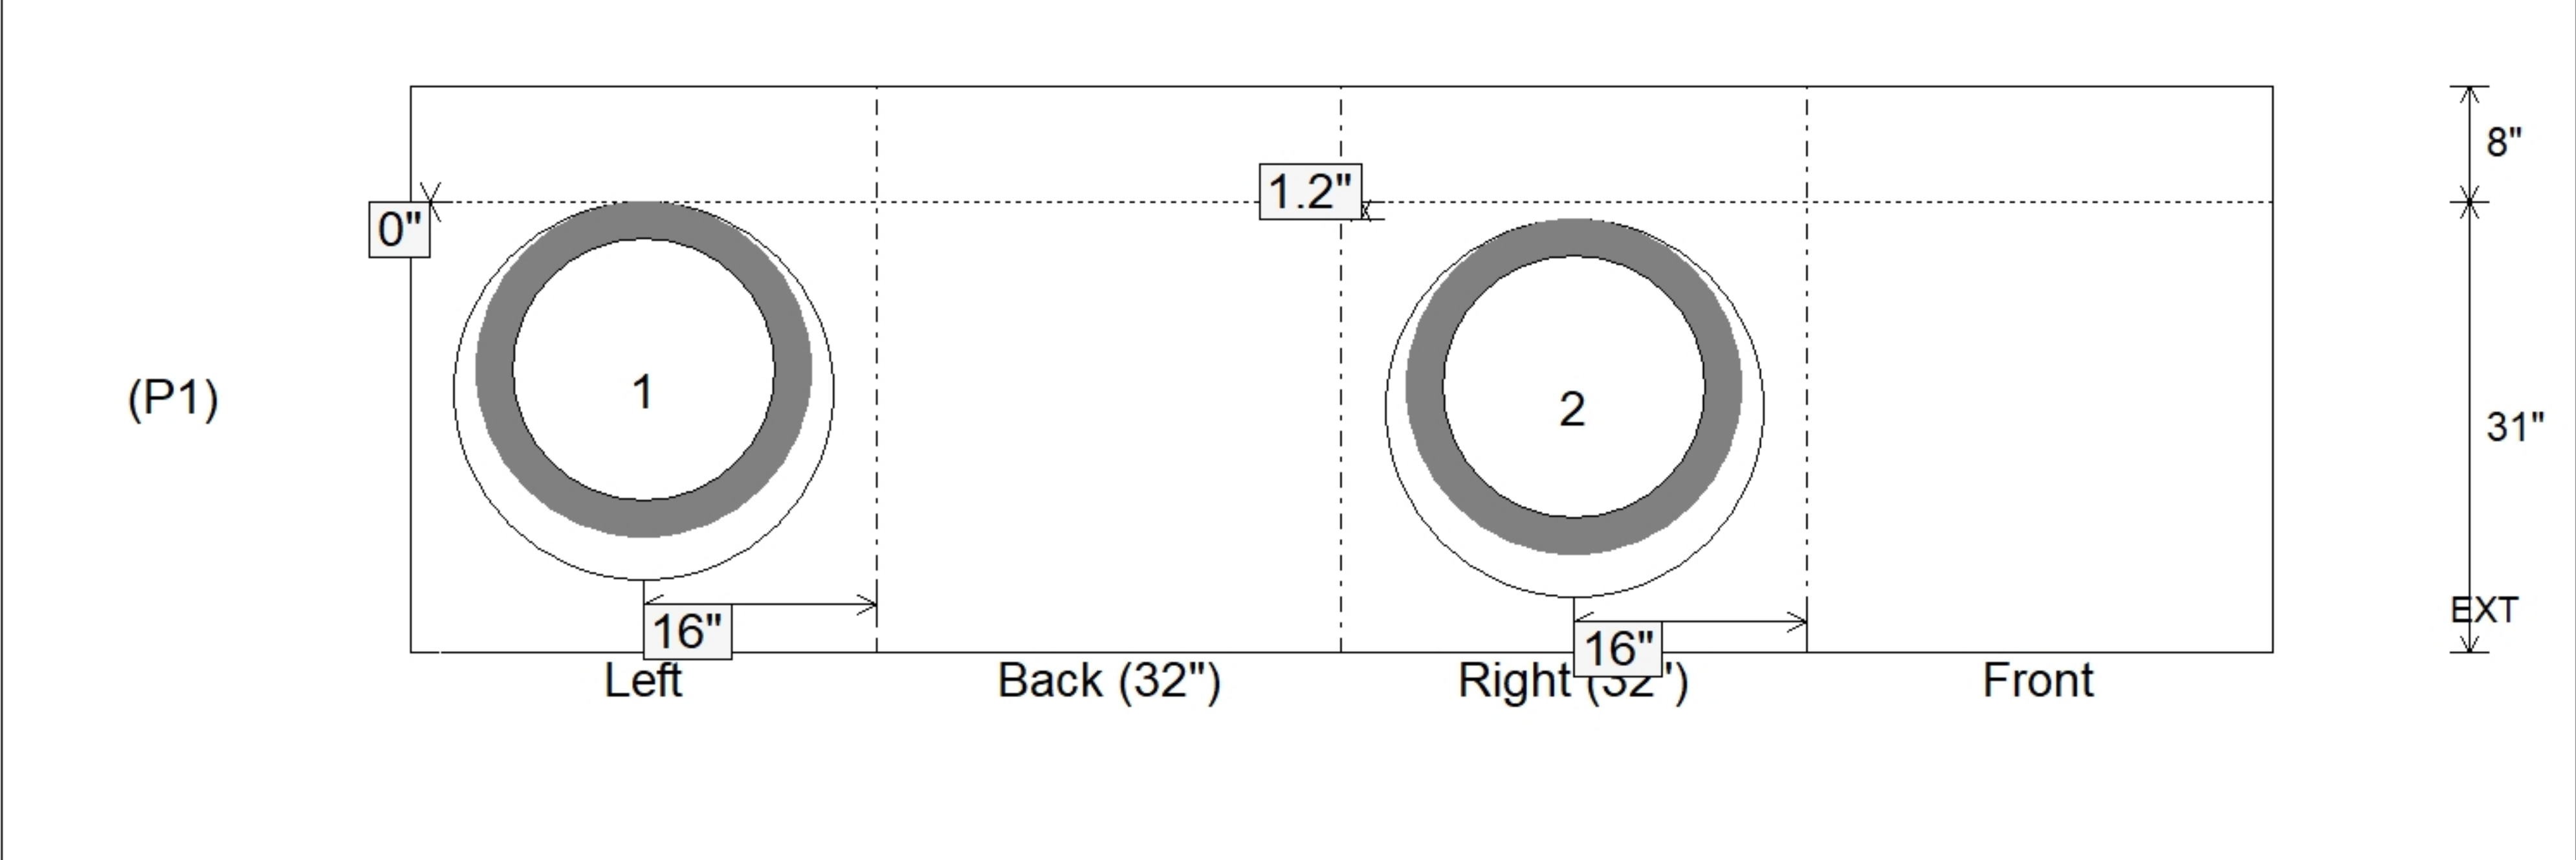

Coating (Int): Coating (Ext):	Seam Up: Flat Seam Dn: n/a	Wall Thickness: 8" Floor Height: 8"	Height (Int): 31" Height (Ext): 39"	Weight (Net): 4163 lb Volume (Net): 1.06cu.yd
----------------------------------	-------------------------------	--	--	--