
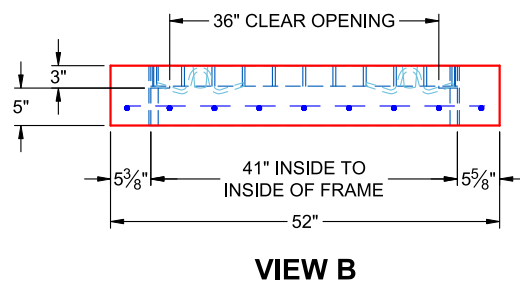
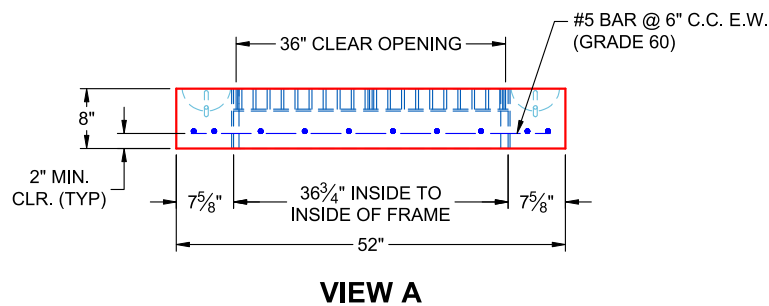


SUBMITTAL
APPROVED BY:

GENERAL NOTES:

- 1. MANUFACTURE TO ASTM C-913 (LATEST REVISION)
- 2. CONCRETE: 5,000 PSI AT 28 DAYS
- 3. REINFORCING: #5 BAR @ 6" C.C. E.W. (GRADE 60)
- 4. WEIGHT: 996 LBS
- 5. HOE KY-328 FRAME & GRATES SUPPLIED BY OTHERS - FRAME TO BE CAST INTO FLAT LID

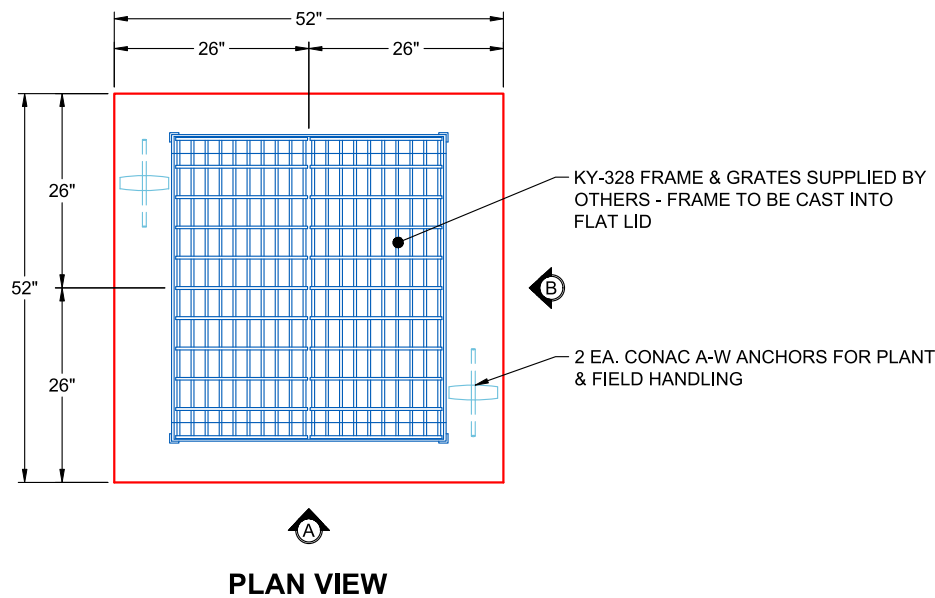

REVISIONS

REV. 0 DATE: NO REVISIONS TO DATE



SUBMITTAL DRAWING: 52" X 52" X 8" FLAT LID SPECIAL

CUSTOMER: LOUISVILLE PAVING & CONSTRUCTION

PROJECT: KYTC JEFFERSON CO CALL 106 (251315)

STRUCTURE: 14A

SALES ORDER NO: 25-2952

CHECKED BY: B. SMITH DRAWN BY: K. CARDWELL

DATE: 06/12/26

SCALE: NTS

PG. 1 OF 1