

| | | | |
|--|----------------------|-----------------|--|
| Job Name: 25-3034C Hidden Ridge Subdivision Sanitary | Plant: Beaver Dam | Tech: J.Horsley |  |
| Job Location: Radcliff, KY Contractor: Kauffeld Brothers Construction | 2/9/2026 11:07:28 AM | PC: C.Goff | |

Structure ID: SSMH 1

P3 MH048CN36CDARED

ECC CONE w/ 24" HOLE, w/ConBlock-CDA Red F/G


| | |
|---|---------|
| P4) 24" - CASTING HEIGHT - 7" | 0 lb |
| P3) 48" - ECC CONE w/ 24" HOLE, w/ConBlock-CDA Red F/G - 36" | 2251 lb |
| P2) 48" - MH RISER w/ConBlock-CDA Red T/G - 36" | 2515 lb |
| P1) 48" - MH DH RISER Custom Ht, w/ConBlock-CDA Red T/F - 36" | 2348 lb |
| 1) JOINT WRAP - 0.065"x6"x50' CONSEAL CS212 | 0 lb |
| 1) JOINT WRAP PRIMER - CONSEAL CS-75 (1 gal.) | 0 lb |
| 1) CASTING - HOE MC-420 F/C Sanitary | 340 lb |
| 2) 48" - Conseal CS-102 1.00" (Double) | 0 lb |
| 2) DOGHOUSE - 12"x12" | 0 lb |
| 1) PSX - 12-08 NYLO | 8 lb |
| Structure Total: | 7462 lb |

Structure Notes:


1. PER ASTM C478 SPECIFICATIONS.
2. CONCRETE = 4,000 PSI AT 28 DAYS.
3. ADMIXTURE = CONBLOCK CDA RED.
4. HOE MC-420 F/C "SANITARY" BY ICAST
5. NO STEPS

REINFORCING PER ASTM A615 (GRADE 60).

- CONE (As .12)
- RISER/WALLS (As .12)

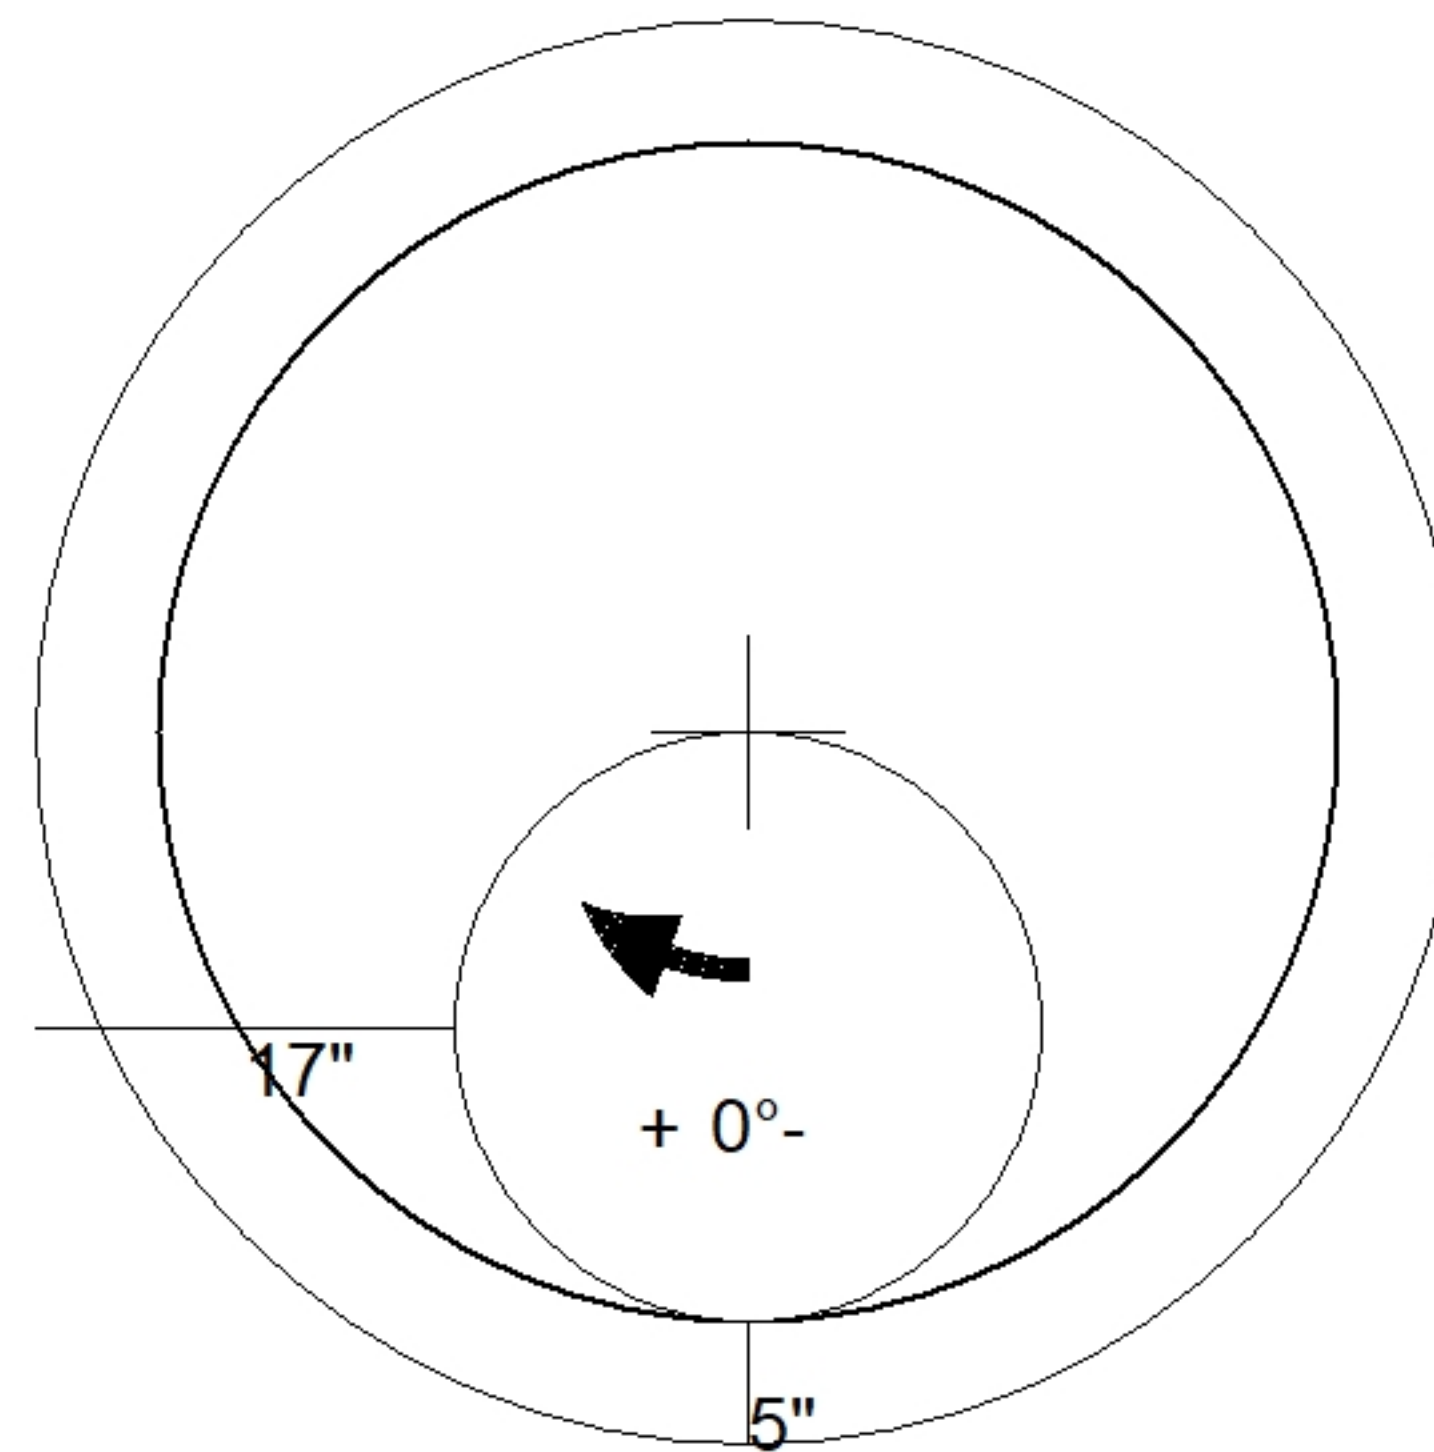

48" - ECC CONE w/ 24" HOLE, w/ConBlock-CDA Red F/G - 36" - (P3)

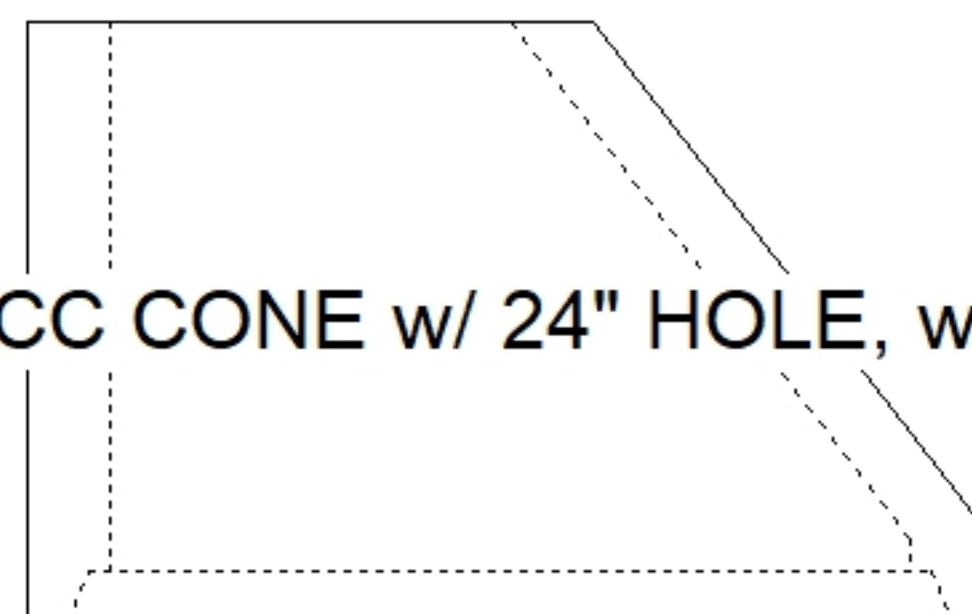

| | | | | |
|----------------|-----------------|--------------------|-------------------|-------------------------|
| Coating (Int): | Seam Up: Flat | Wall Thickness: 5" | Height (Ext): 36" | Weight (Net): 2251 lb |
| Coating (Ext): | Seam Dn: Groove | | | Volume (Net): 0.57cu.yd |